


7


6

5

I H G F E D C B

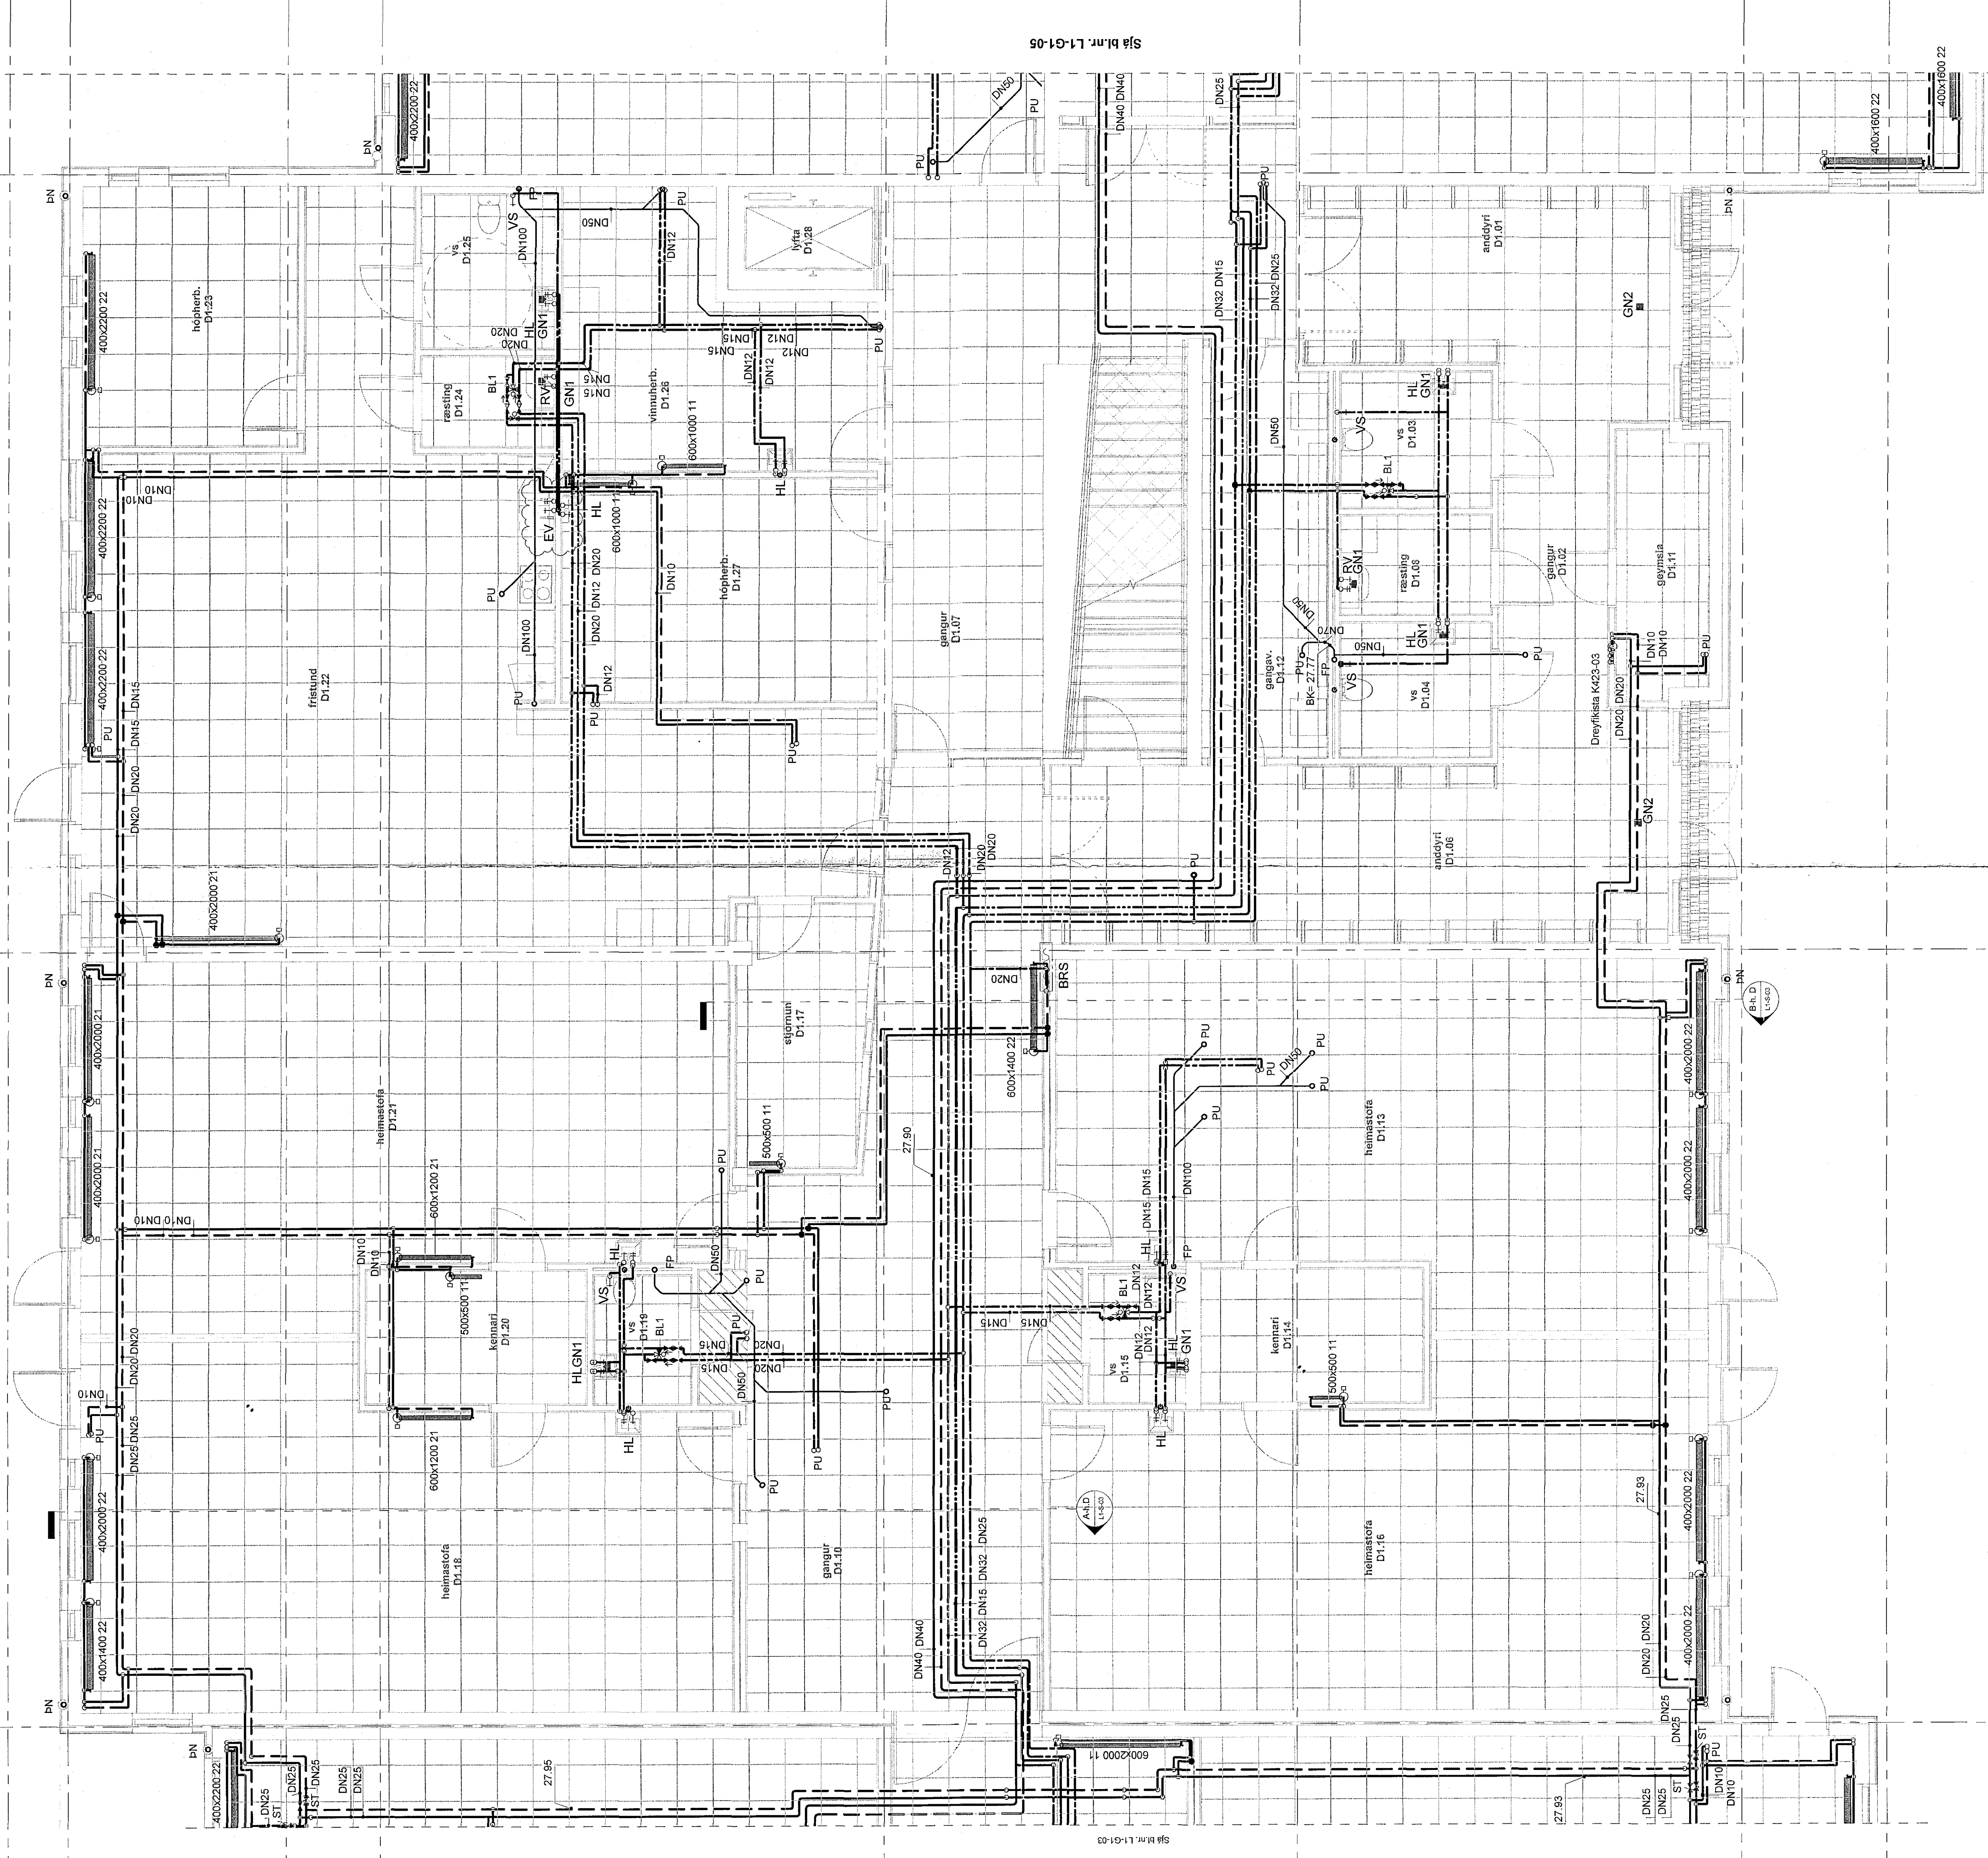


Samþykkt þann  
06 SEP 2018  
Sveinbjörn Pálsson / Hildur  
F. P. S. / Hildur

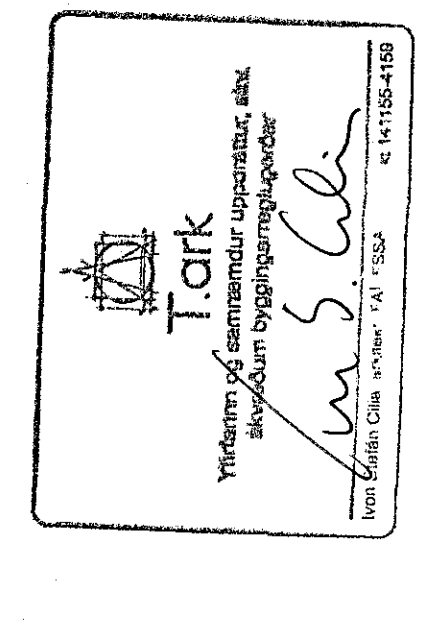

Ískráning  
Ammunet skýringar . . . . . L1-A-01

Skilning	Skilning
Skilning	Skilning
Skilning	Skilning

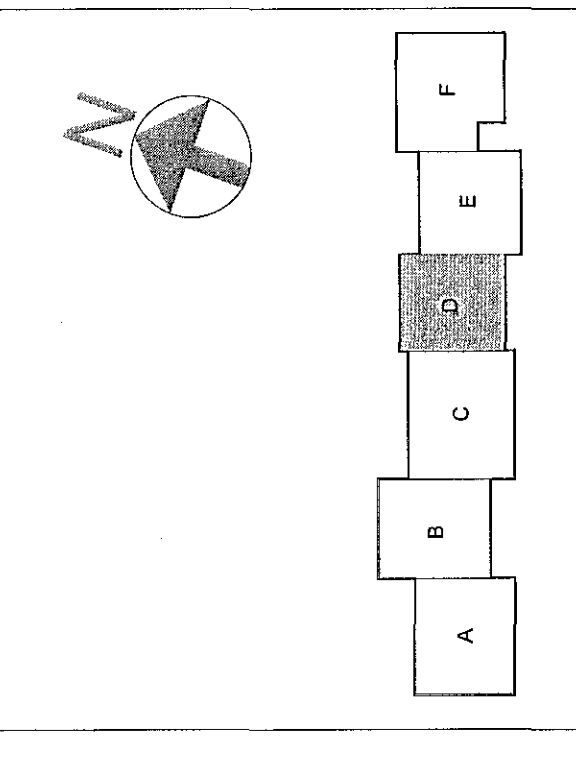

Verkefning  
**VSÓ RÁÐGIÖF**  
Hádegisskóli 1, Hafnarfirði  
Skóli, mhl. 01  
L1-G1-04

