



Lágspenna lýsing 1.h. - mátl. 5-7 / A-I, hluti D

Semþykkt hagn
08 SEP 2013
Eignarkennitala / Húsnúmer
P. Fr. Sigurður Steinar - Jóhannsson

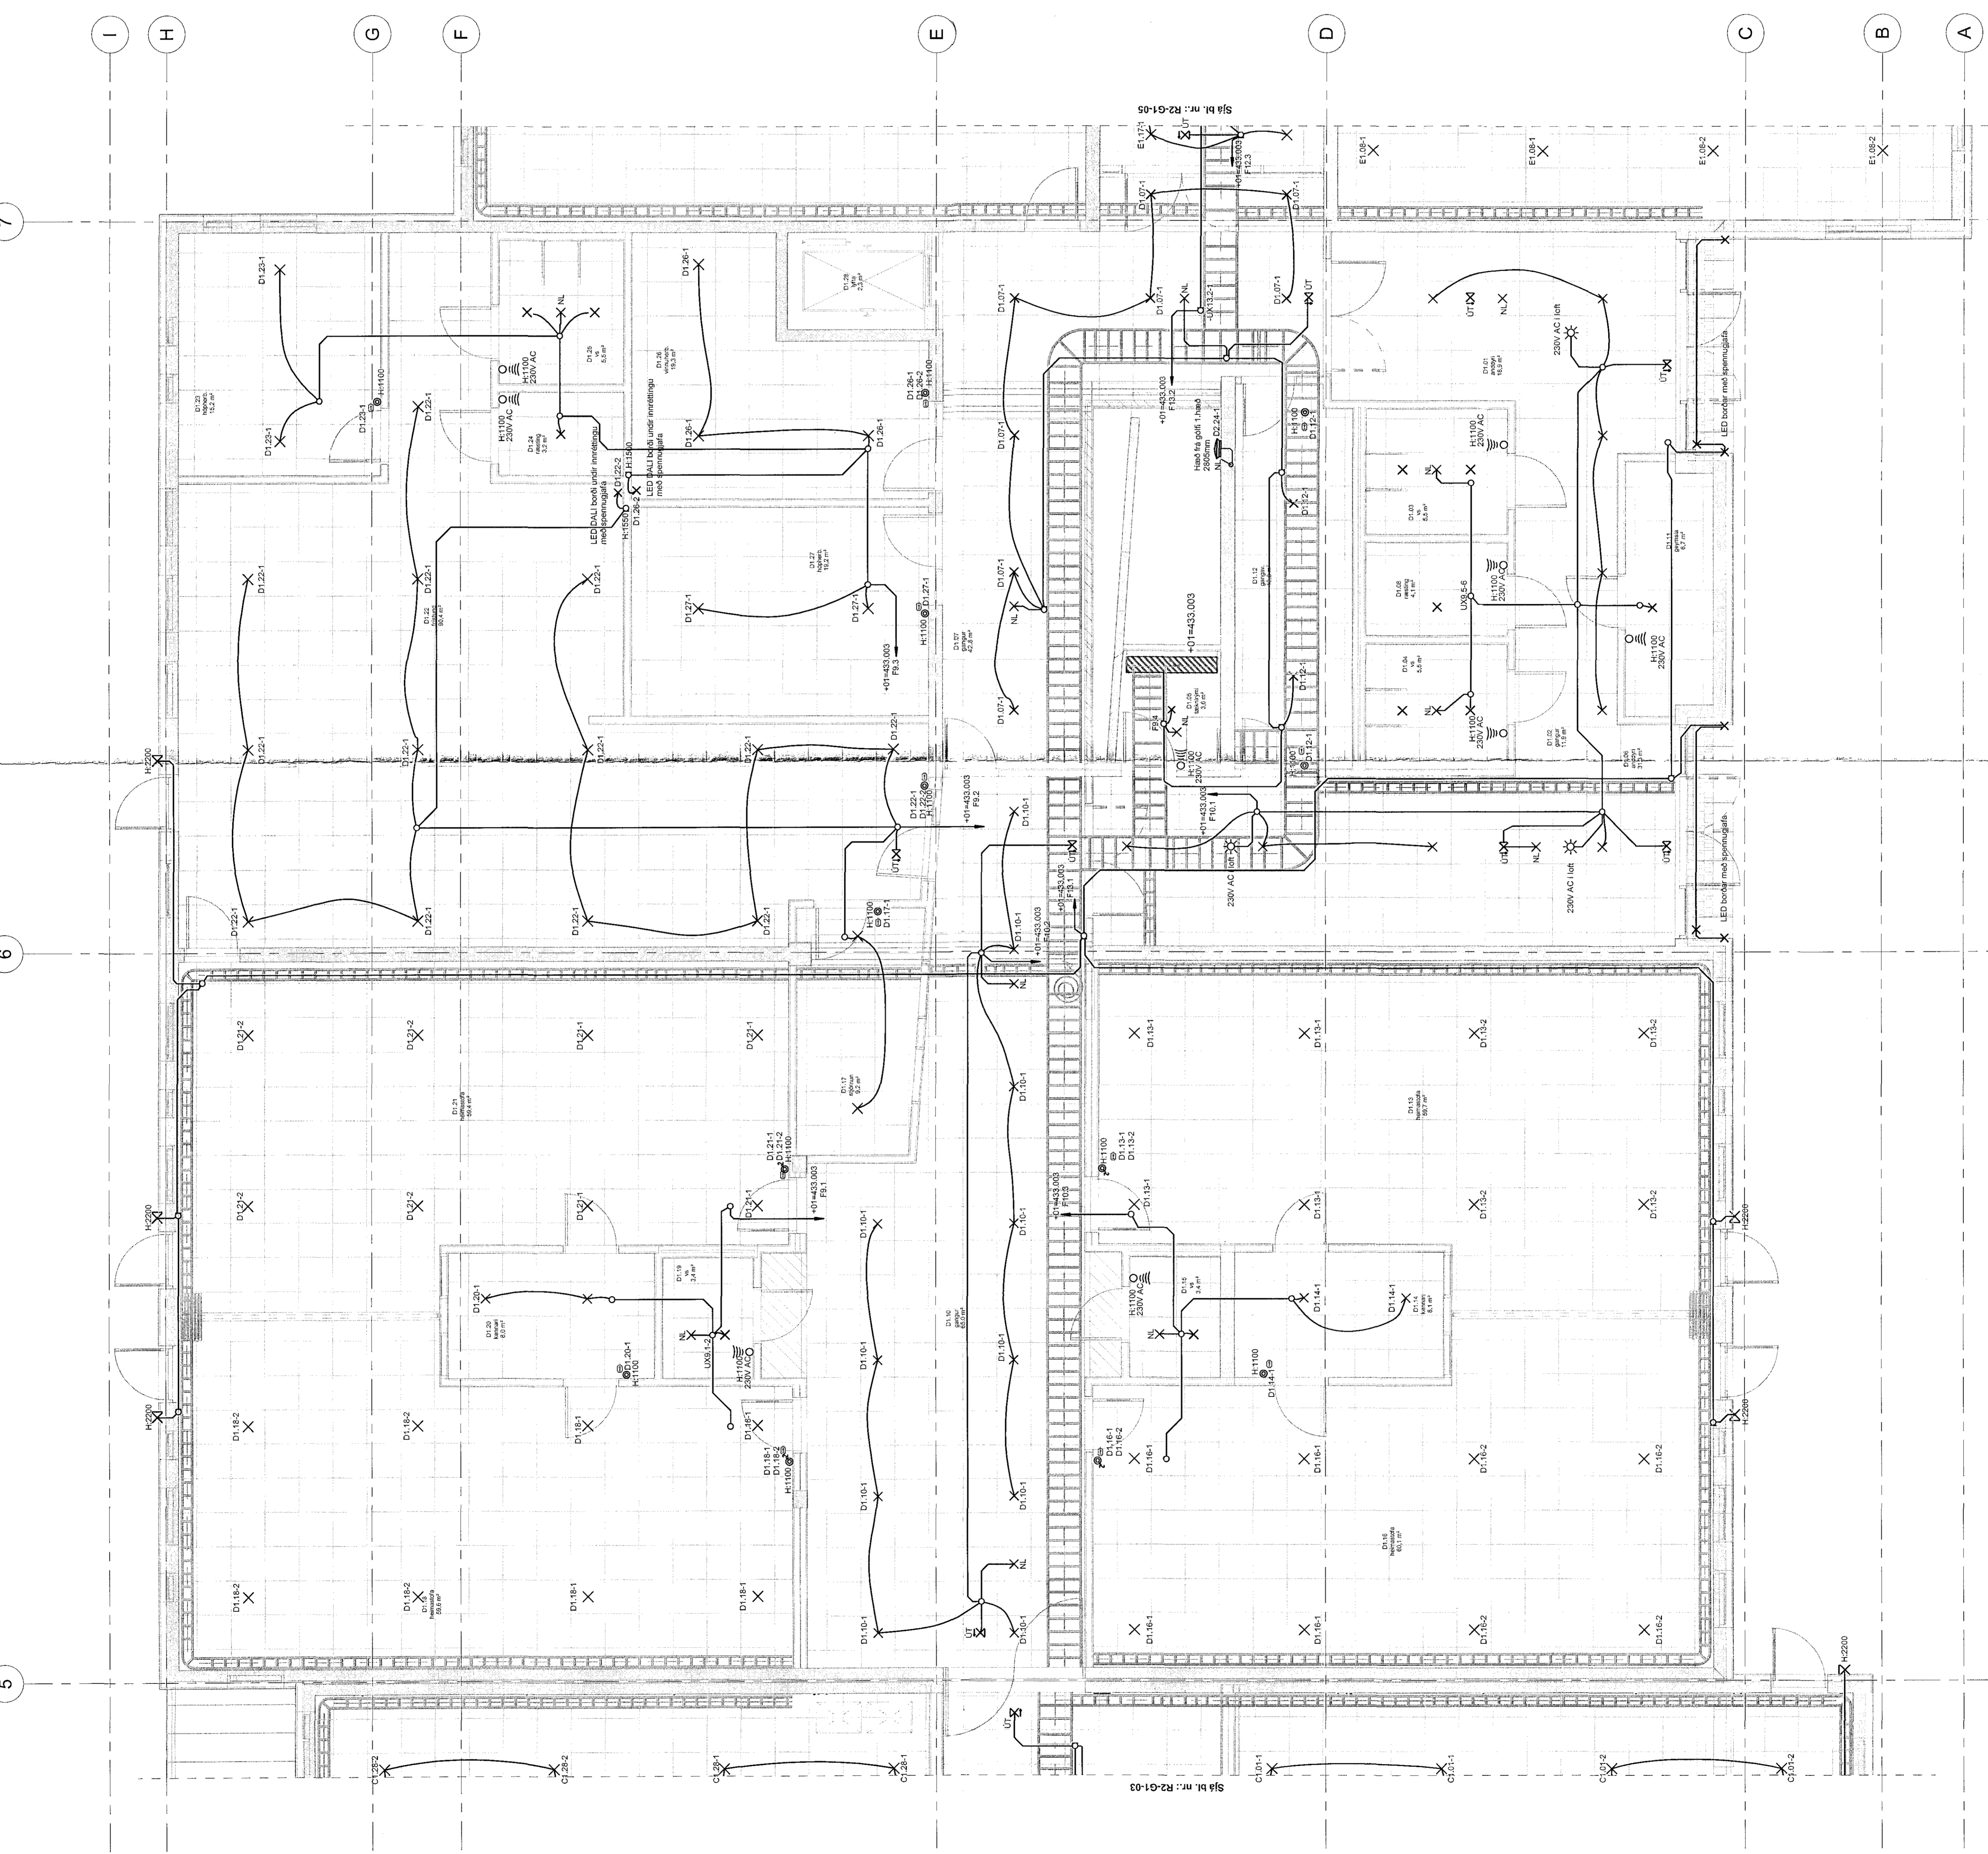

VSÓ RÁÐGIÖF
VERKSTÆÐI
Vesturlandsvegur 10, 101 Reykjavík
Sími: 575 5500
Netfang: ra@vsoradgjof.is

Bl. | Dags. | Bryggj. | Ritun.

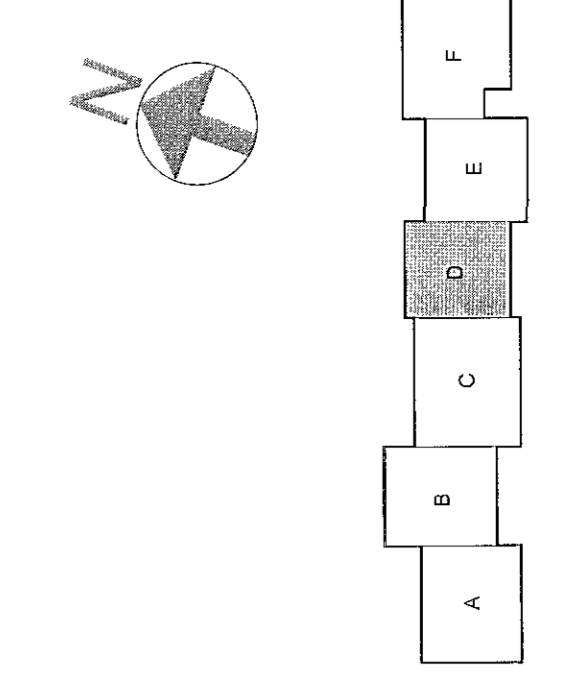

Verktæling
VSÓ RÁÐGIÖF
Hádegisskóli 1, Hafnarfríði
Skóli, mhl 01

Útvefning: 22.08
Mál: 2013-01-01
Gagnvefning: 2013-01-01
Sími: 575 5500
Netfang: ra@vsoradgjof.is

R2-G1-04

