



Lampaplán 2.h. - mátl. 2-3 / C-J, hluti B


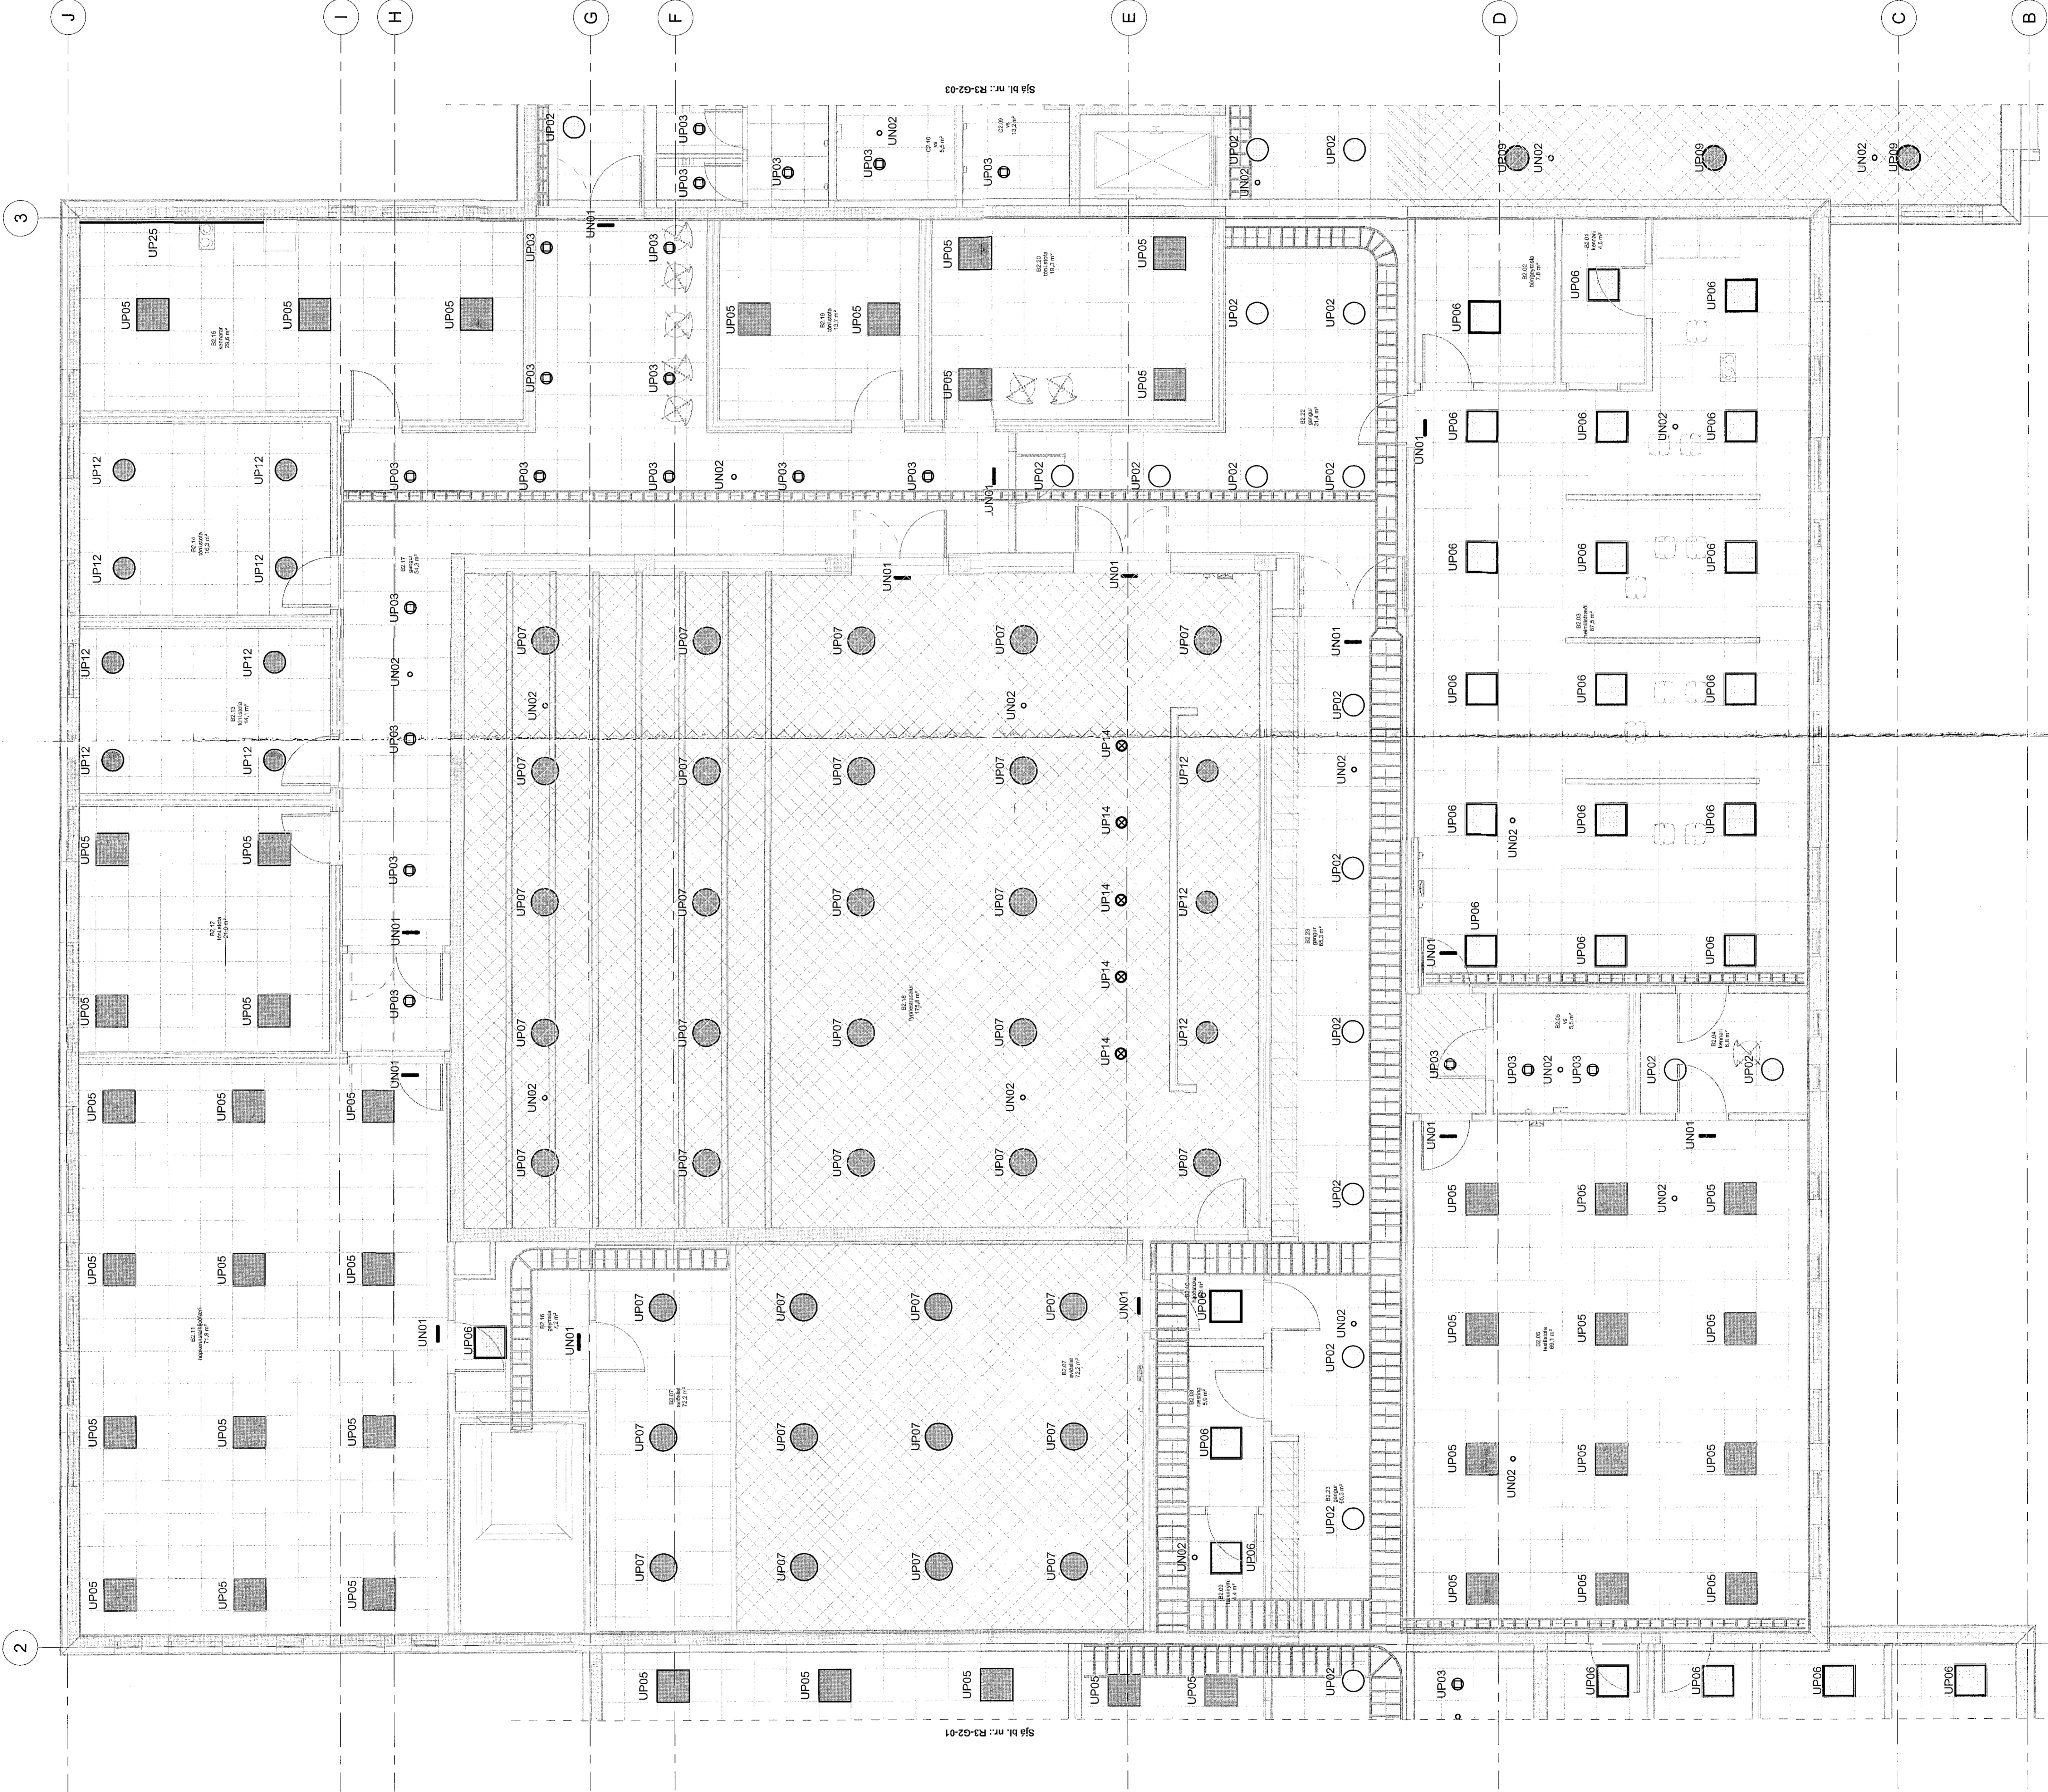


Sambýskit þann
06 SEP 2008
Byggingarfræðingur / Hönnuður
P.A. Sigurður Steinar Jónsson

Áskilningur
Eignarverðislausnir

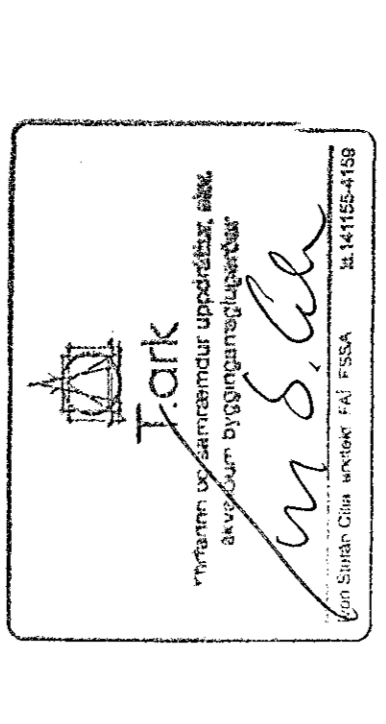

B. Dás. Byggingur. Rokk.

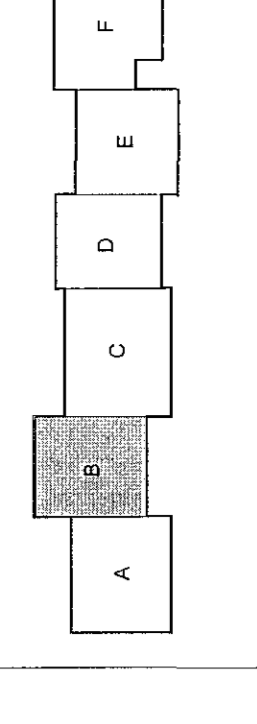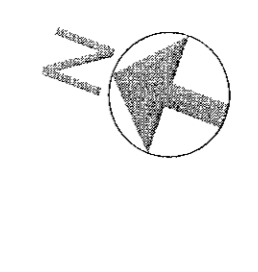

Verktæking
VSÓ RÁÐGJÖF
Hádegisskári 1, Hafnarfirði
Skóli, mhl 01
Ráðgjafi: VSÓ RÁÐGJÖF
Sími: 570 1000
Netfang: vsoradgjof@vsoradgjof.is
R3-02-02

