



Lampaflan 2.h. - mátl. 8-9 / A-I, hluti F

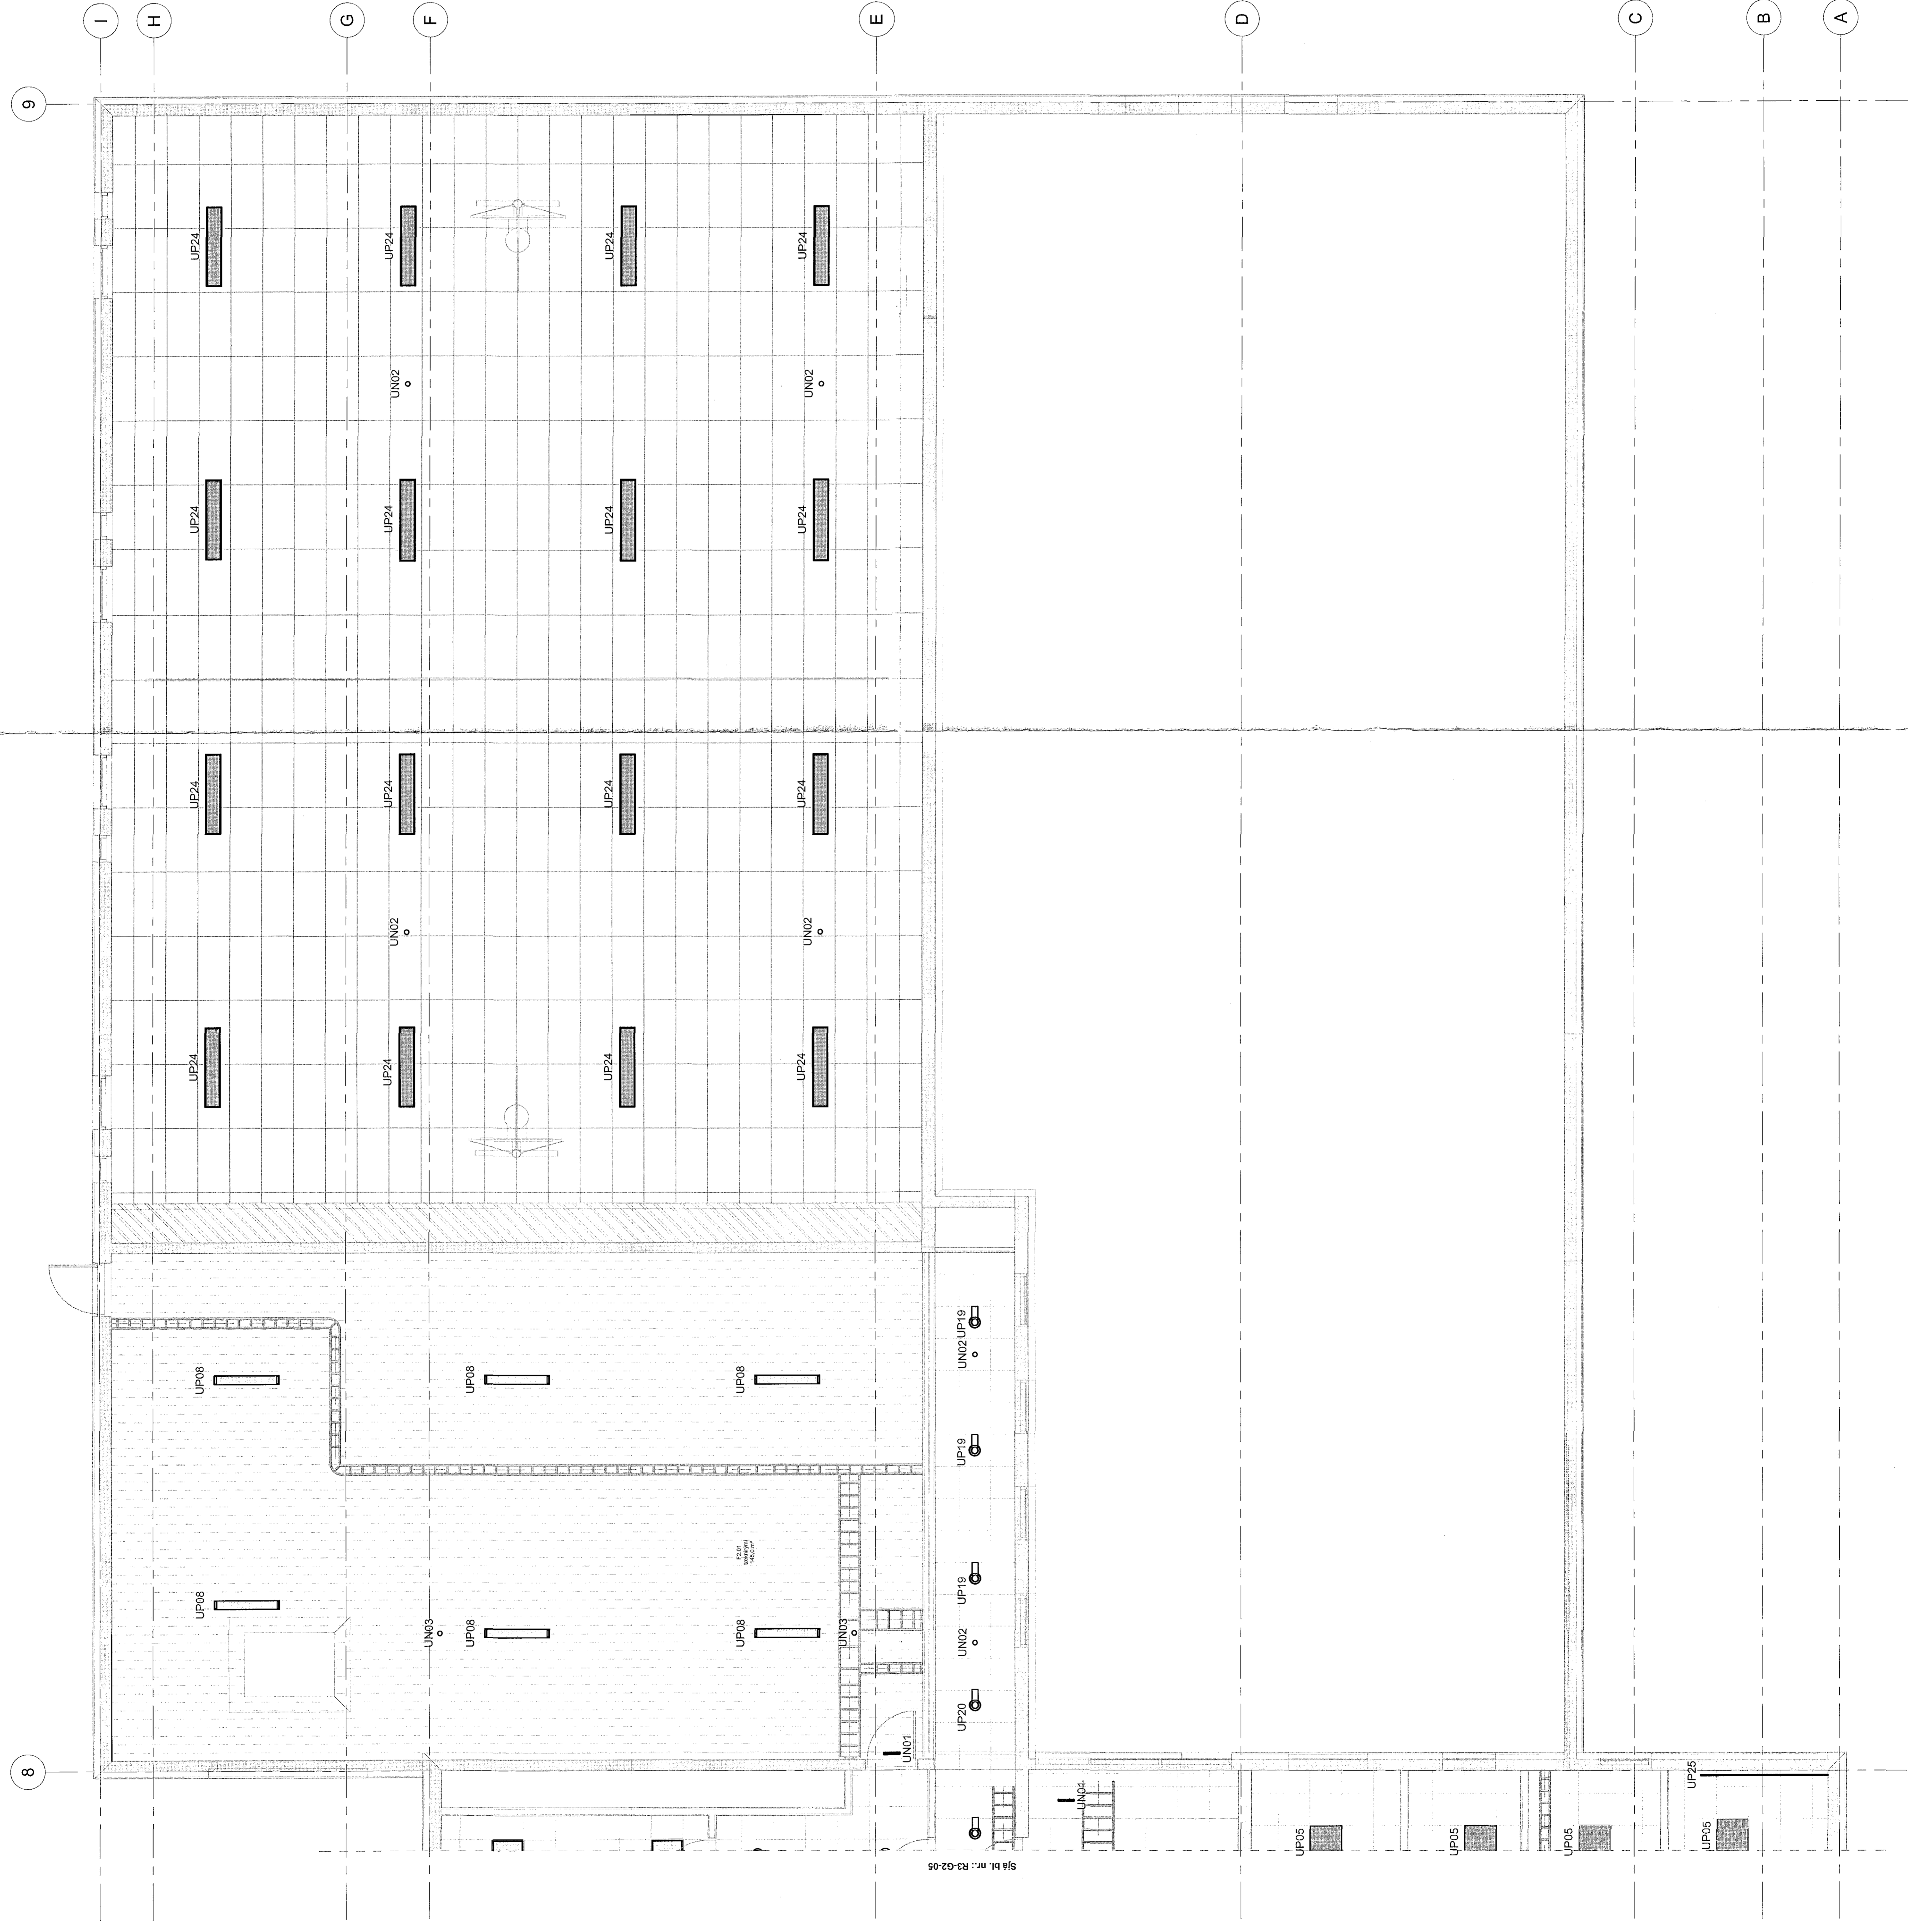


Samþykkt barn  
18 SEP 2018  
Björgvinur Sveinsson / Hrafnhildur  
F.A. Sigurður Sveinsson / Anna  
Eldri  
Eldri

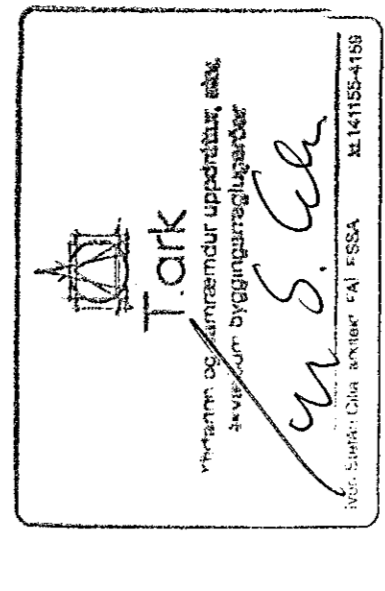

Bl. | Dags. | Brytning | Ritun.

--	--	--	--

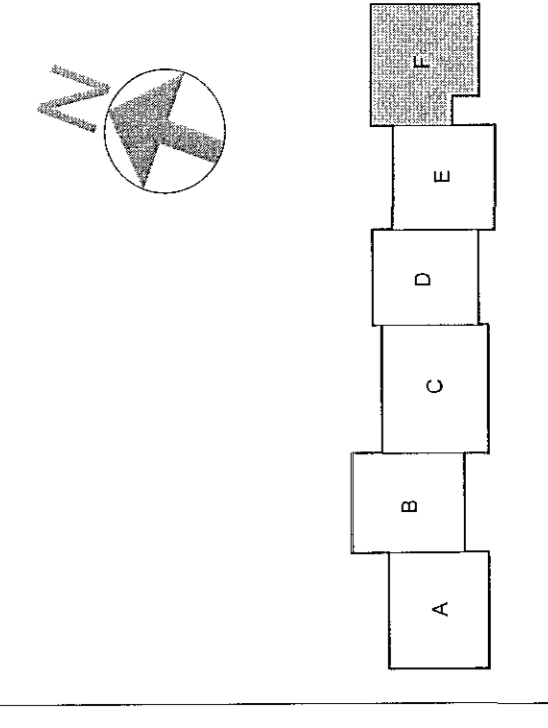

Verteikning  
**VSO RÁÐGIÖF**  
Hádegisskaó 1, Hafnarfirði  
Skóli, mhl 01  
Formátt: A3  
Stærð: 1120x1700  
R3-62-06