



Hússfiórmarkerfi 2.h. - máttí. 1-2 / A-G, hluti A

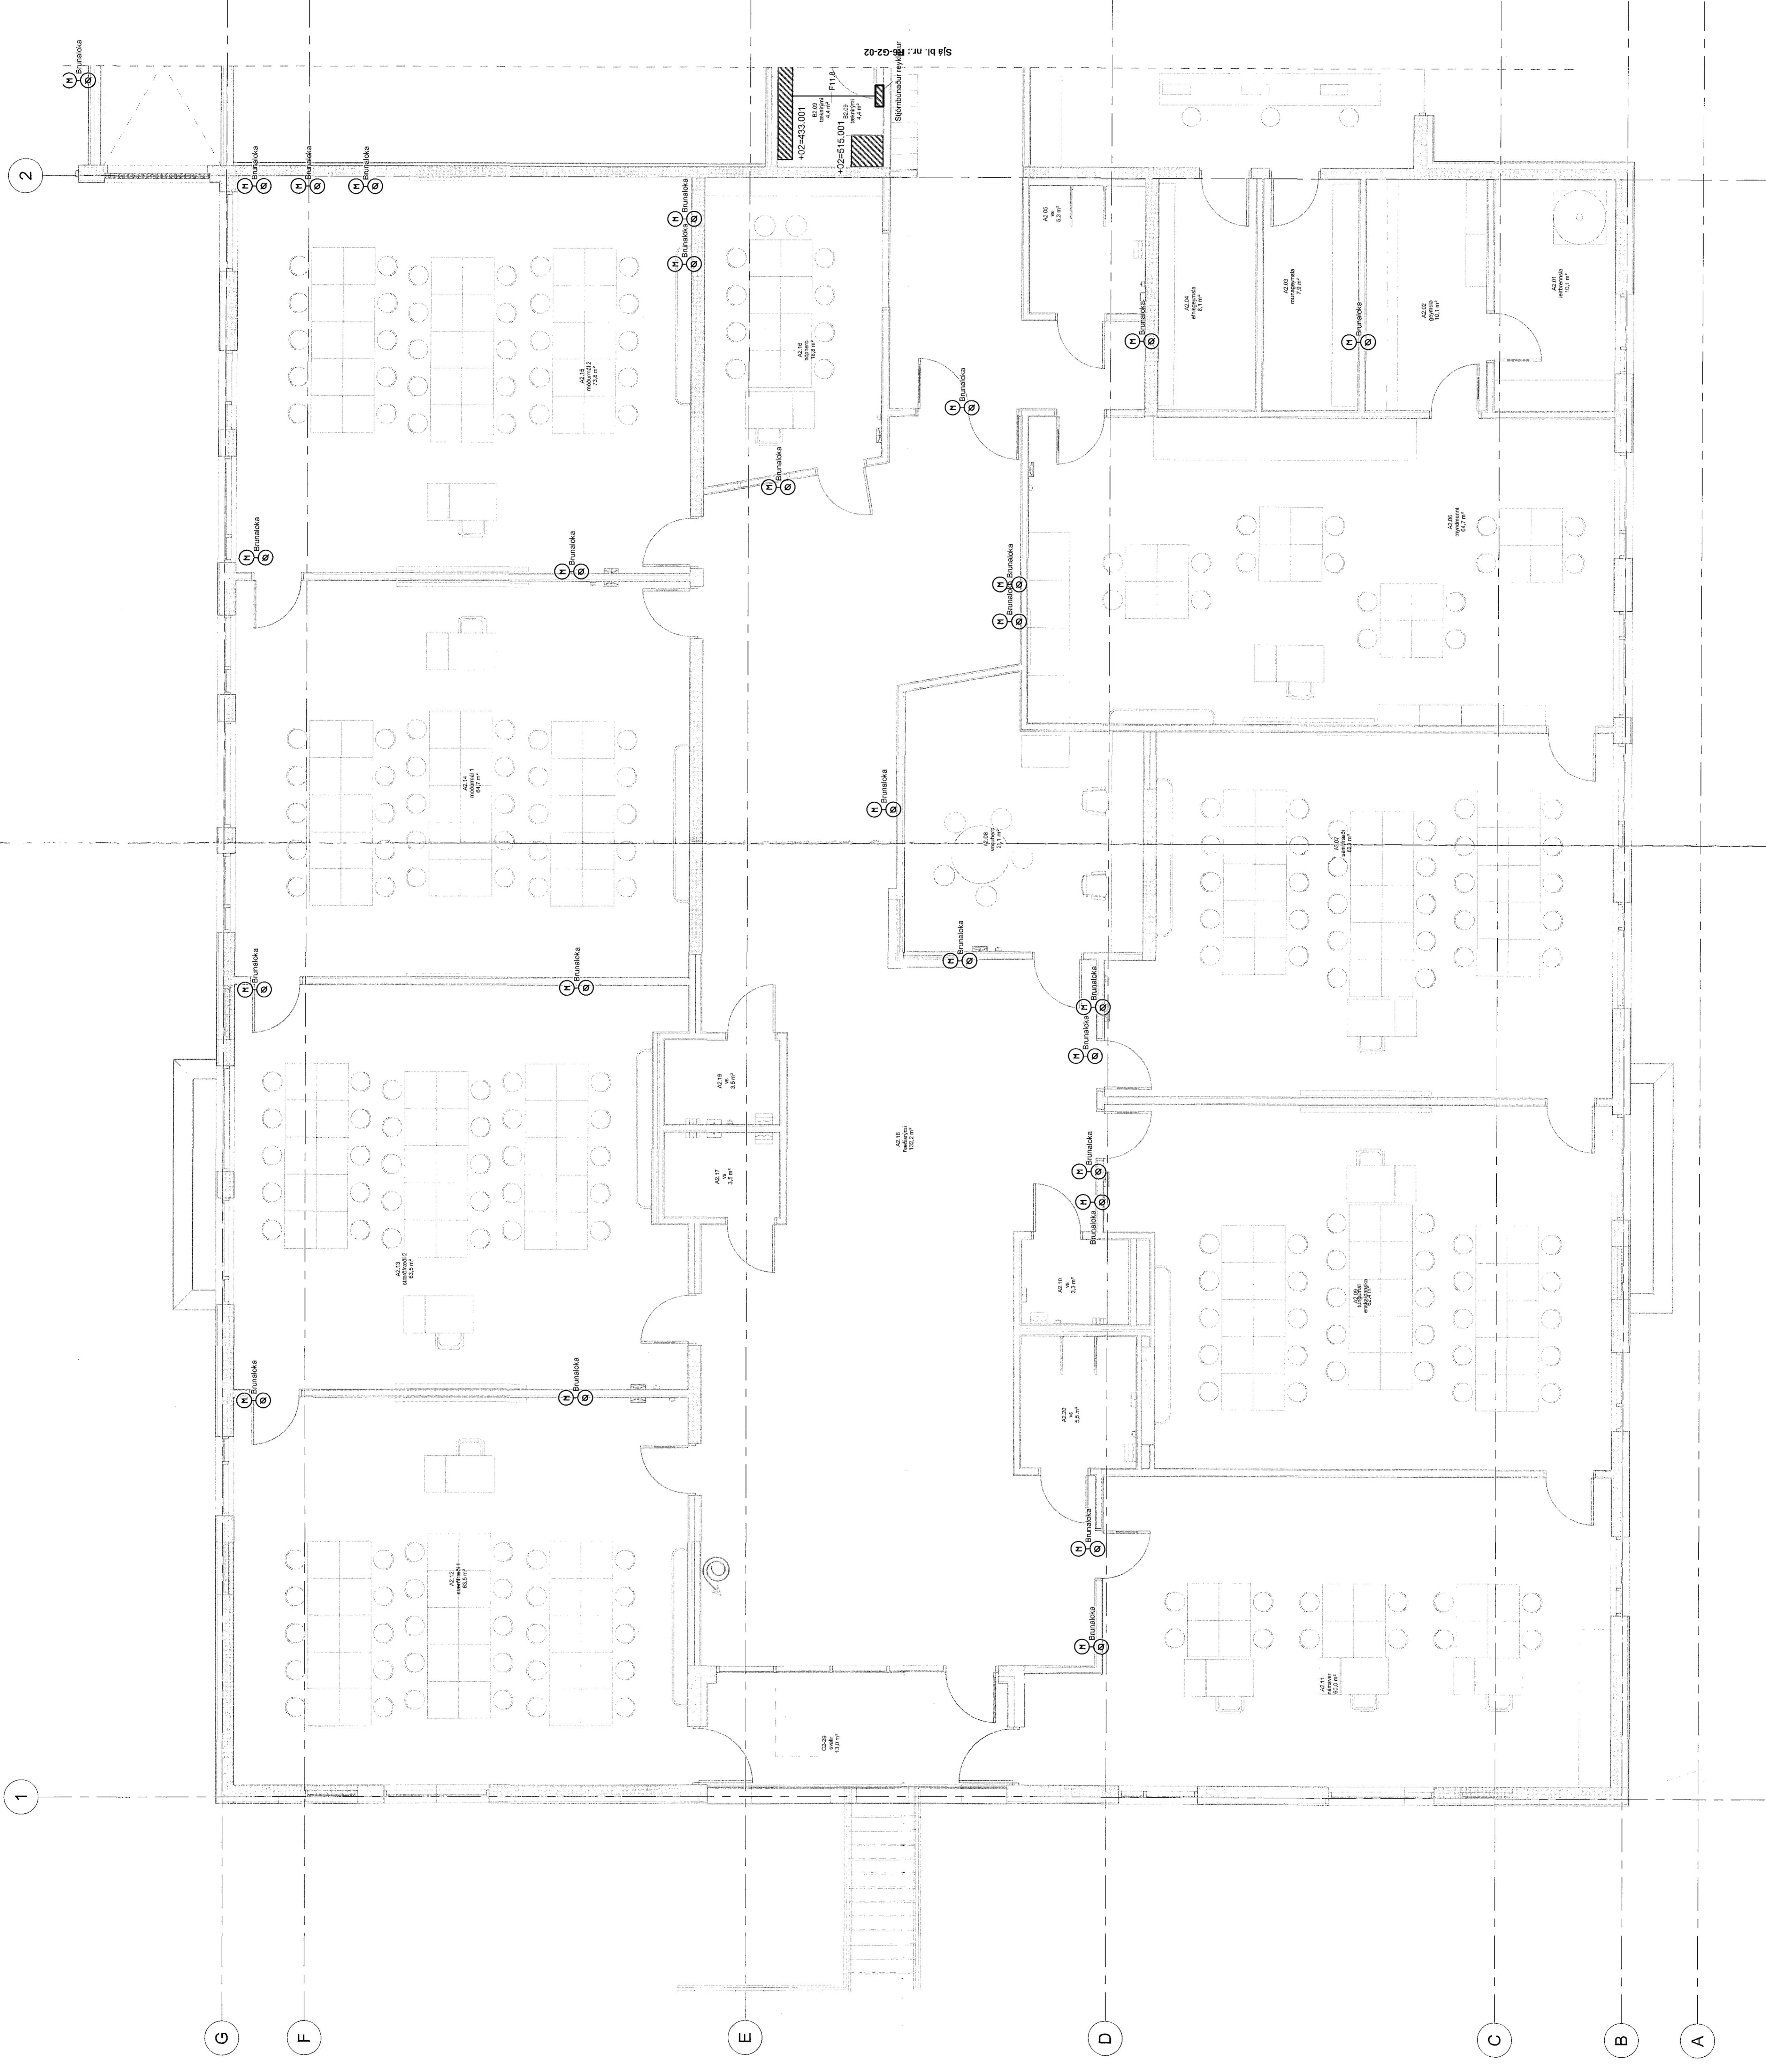

Stærðir: 1:100  
0 6 SEP 2018  
Byggingaráæðing / Háskóla  
F.A. Sigurður Steinar Jóhannsson

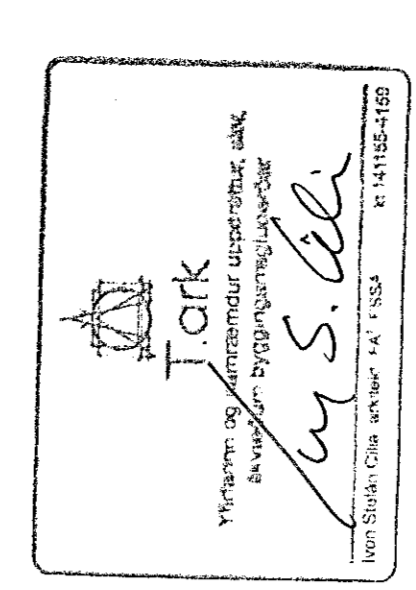

Verkefning  
Hádegisskáro 1, Hafnarfóro  
Skóli, mhl 01

Scale: 1:50 (A3)

Grid lines: A, B, C, D, E, F

VSÓ RÁÐGJÖF  
Hádegisskáro 1, Hafnarfóro  
Skóli, mhl 01

Scale: 1:50 (A3)

Sheet: R6-G2-01