




Strengstigjar 1.h. - mátl. 2-3 / C-J

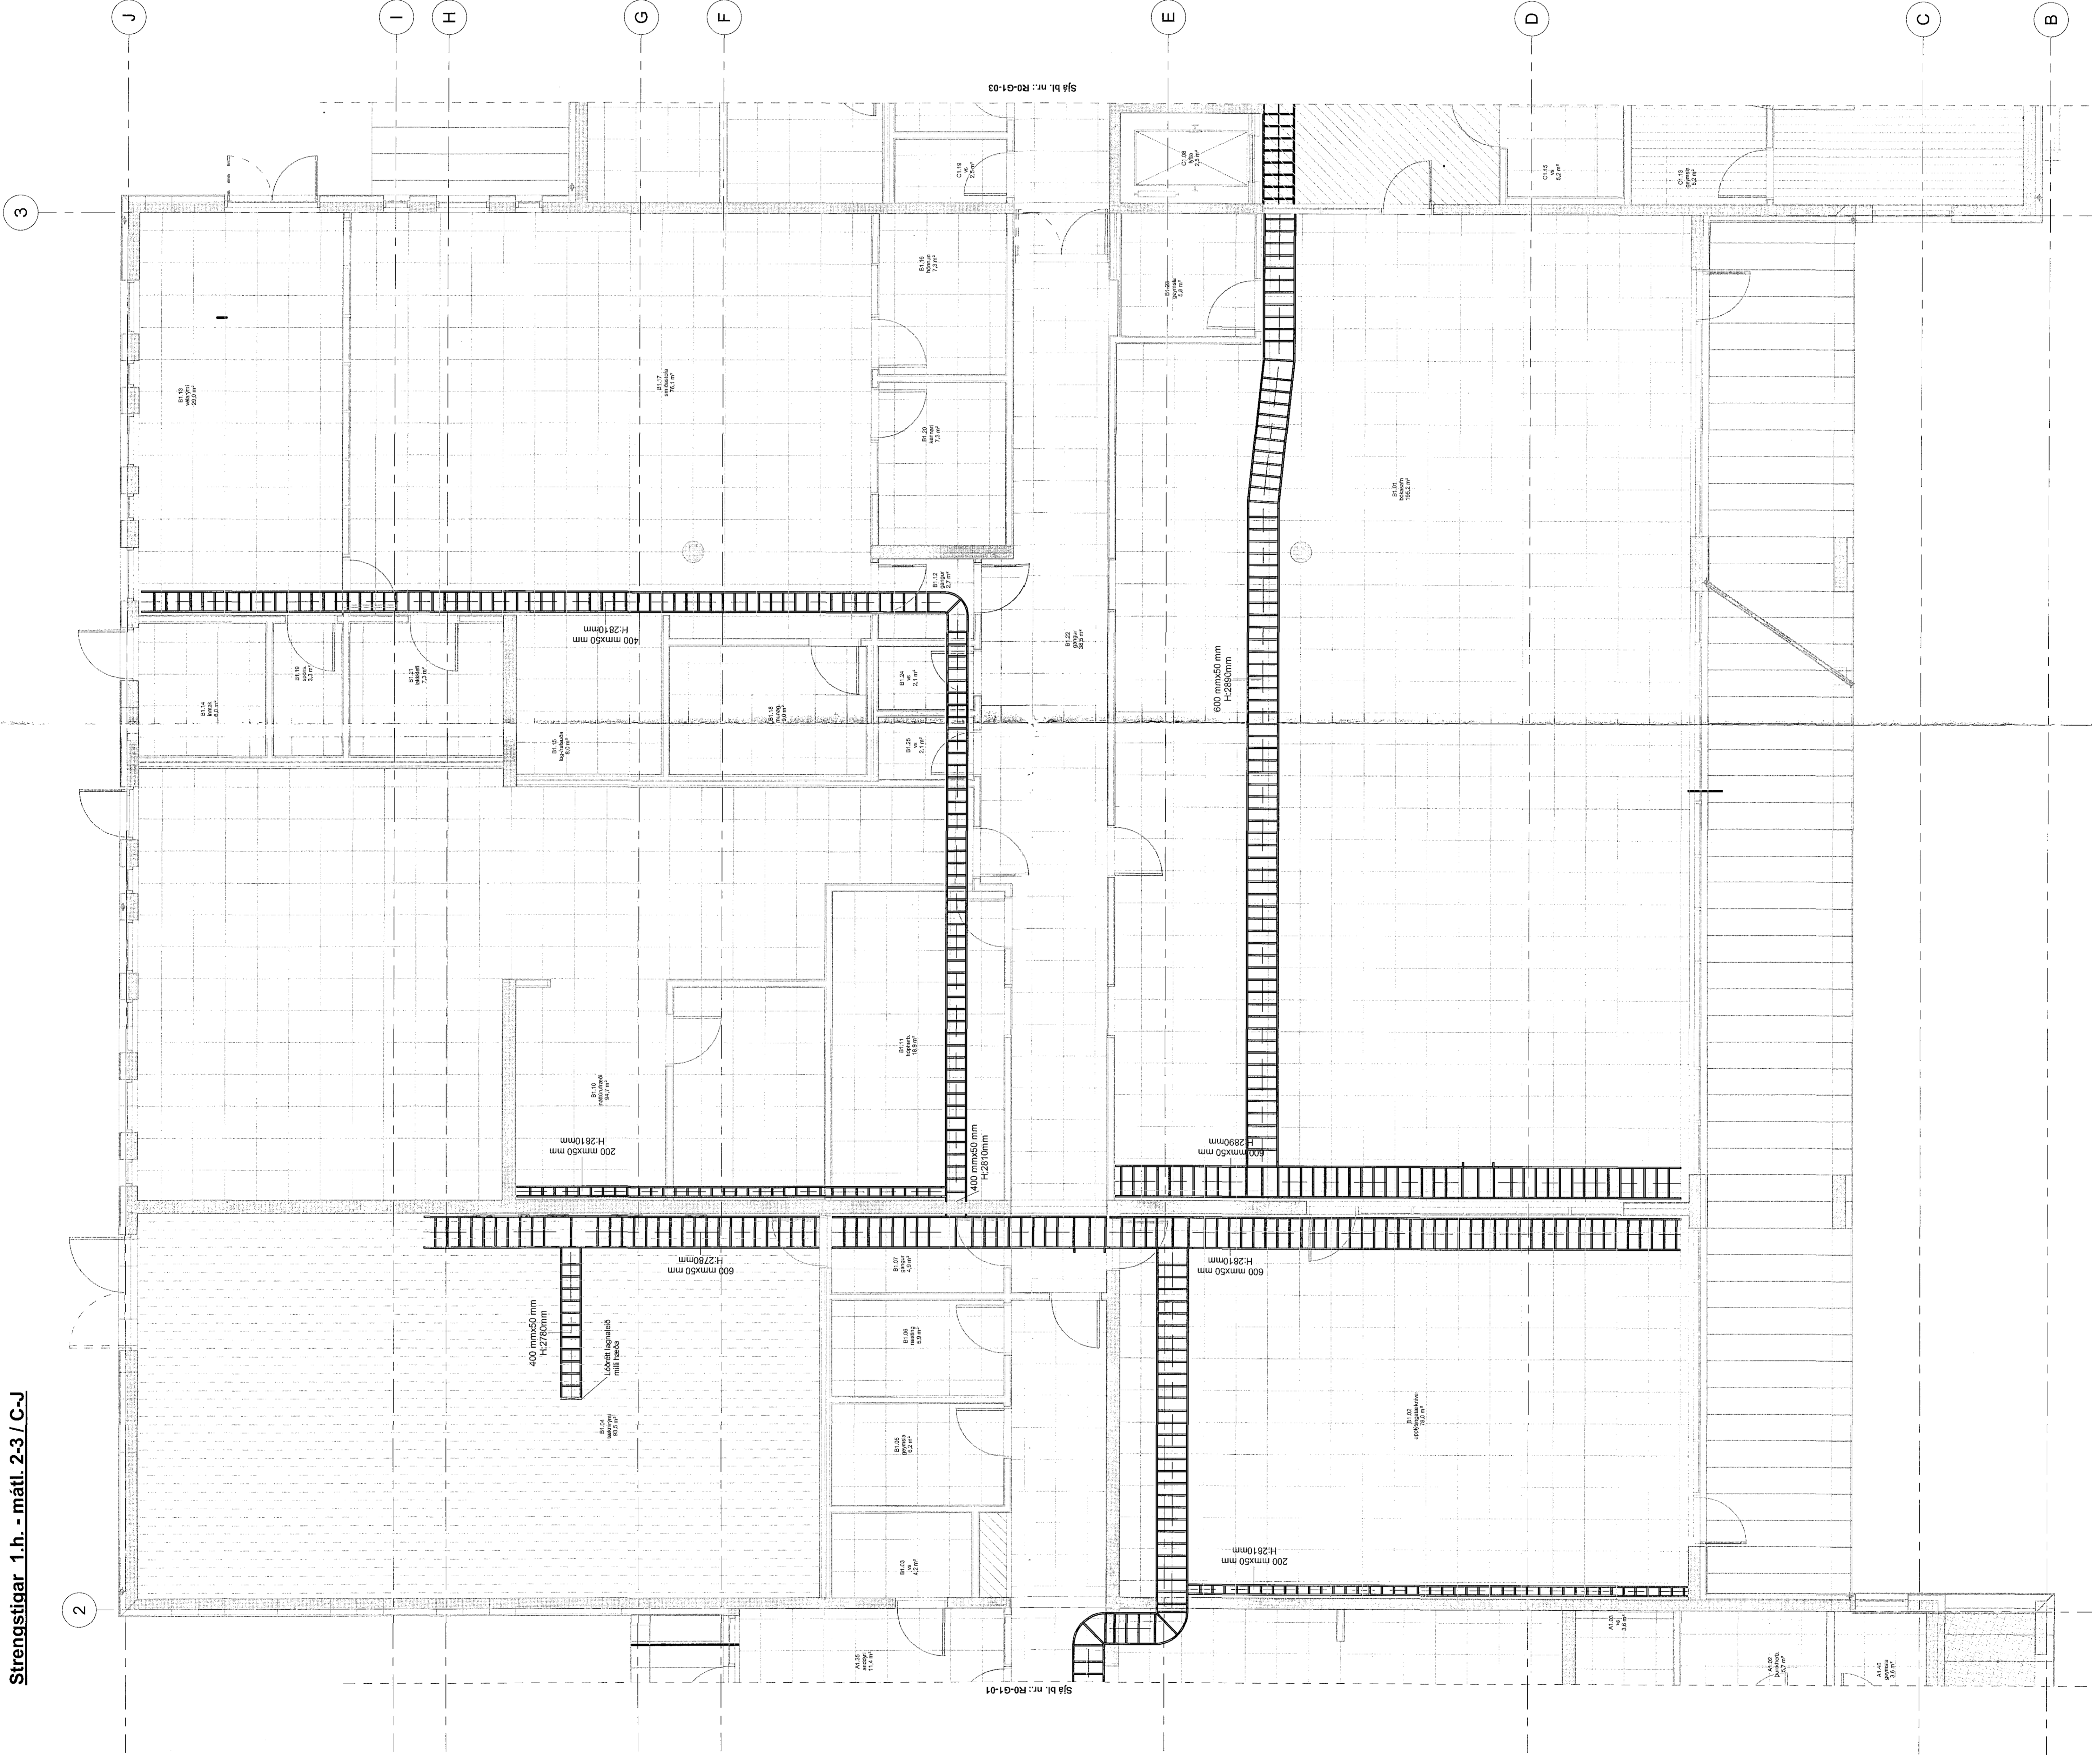

Sambærni bann
86 532 233
Ráðgjafi / Skrágjafi
F. A. Sigrúnar Steinar Árnason

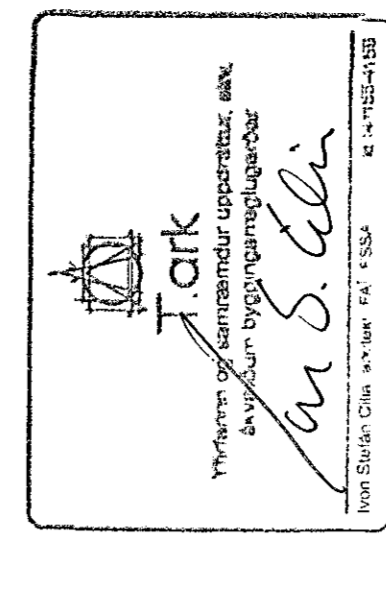

Bl. Dsgl. Bygging Rann

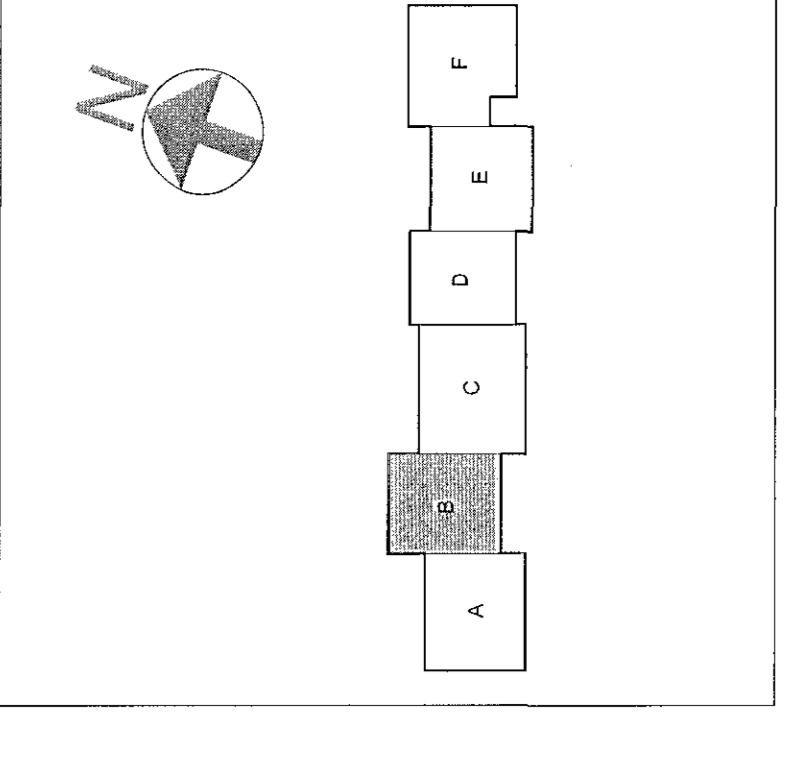

Verkefning
VSÓ RÁÐGIÖF
Hádegisskóli 1, Hafnarfirði
Skóli, mál 01

Stærð: 1:50, 1:200
Mátt: 1200