


Hústiðmarkerfi 2.h. - mátl. 8-9 / A-I hluti F

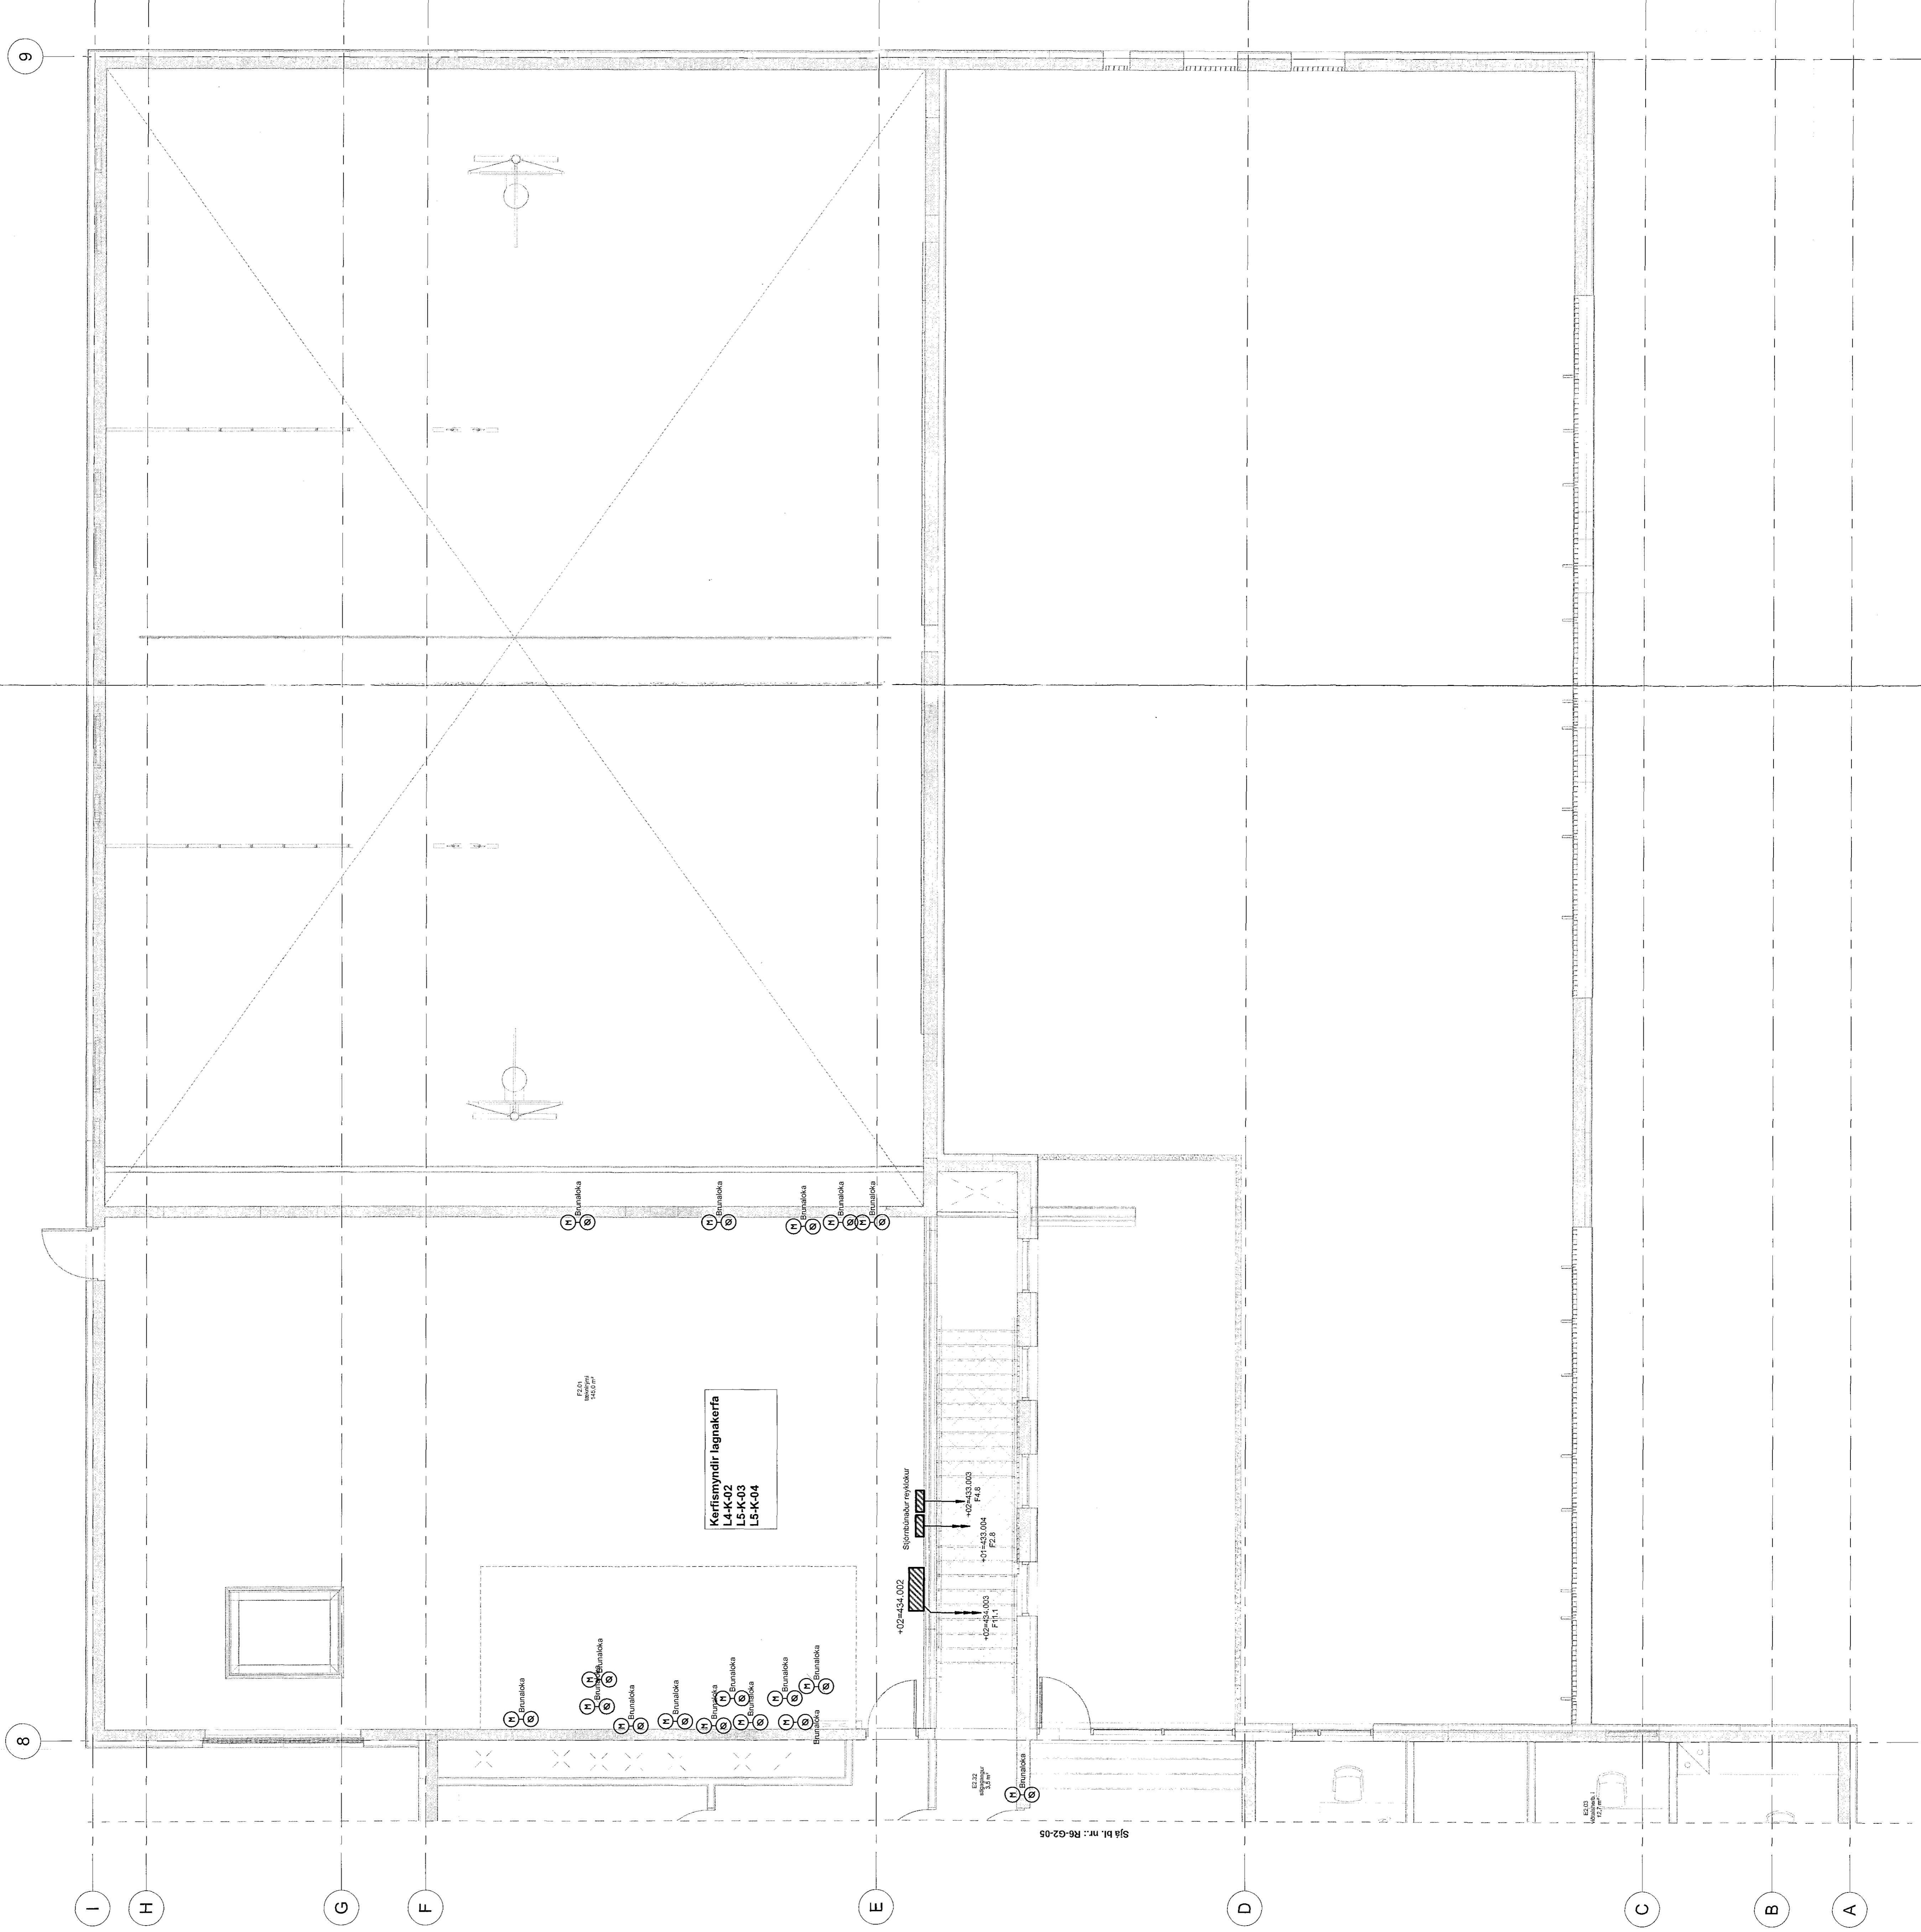


Kerfiáskráir lagakerfi
L4-K02
L5-K03
L6-K04

Stærðir markar



SJA M. N.: R6-G2-05

Sambýki
08 SEP 2023

Stærðir markar

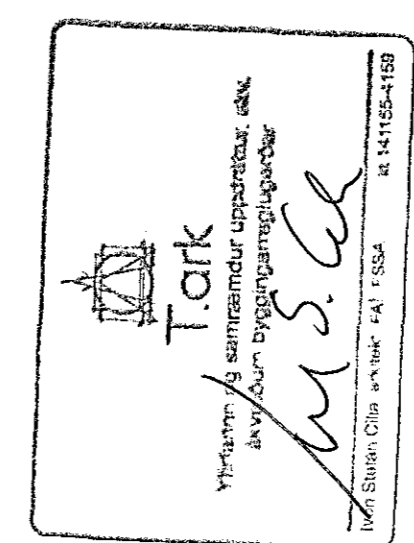

B. | Dsg. | Dsg. | Rsh.

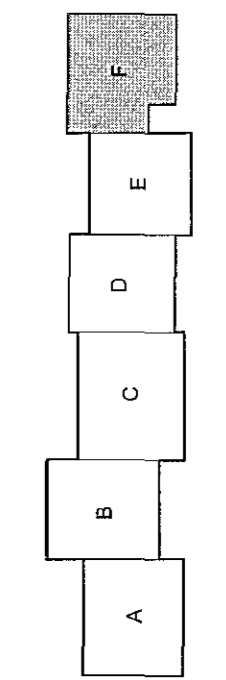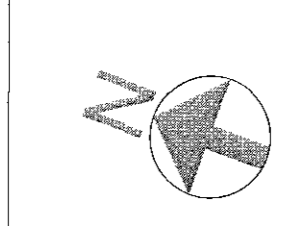

Verteikning
VSÓ RÁÐGJÖF

Hádegisskand 1. Hálfarið
Skóli, mhl 01

1:50 (A3)
1:200 (A4)

1:50 0 0,5 1 1,5 2 2,5 3 3,5 4 4,5 5 m