
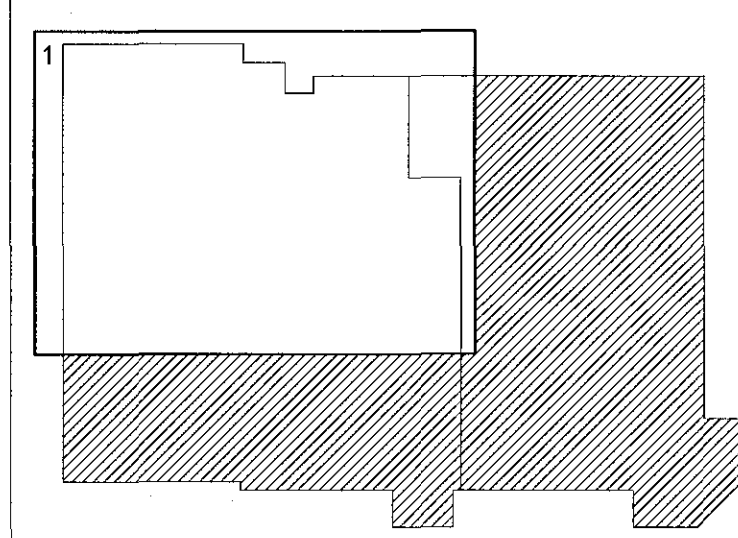
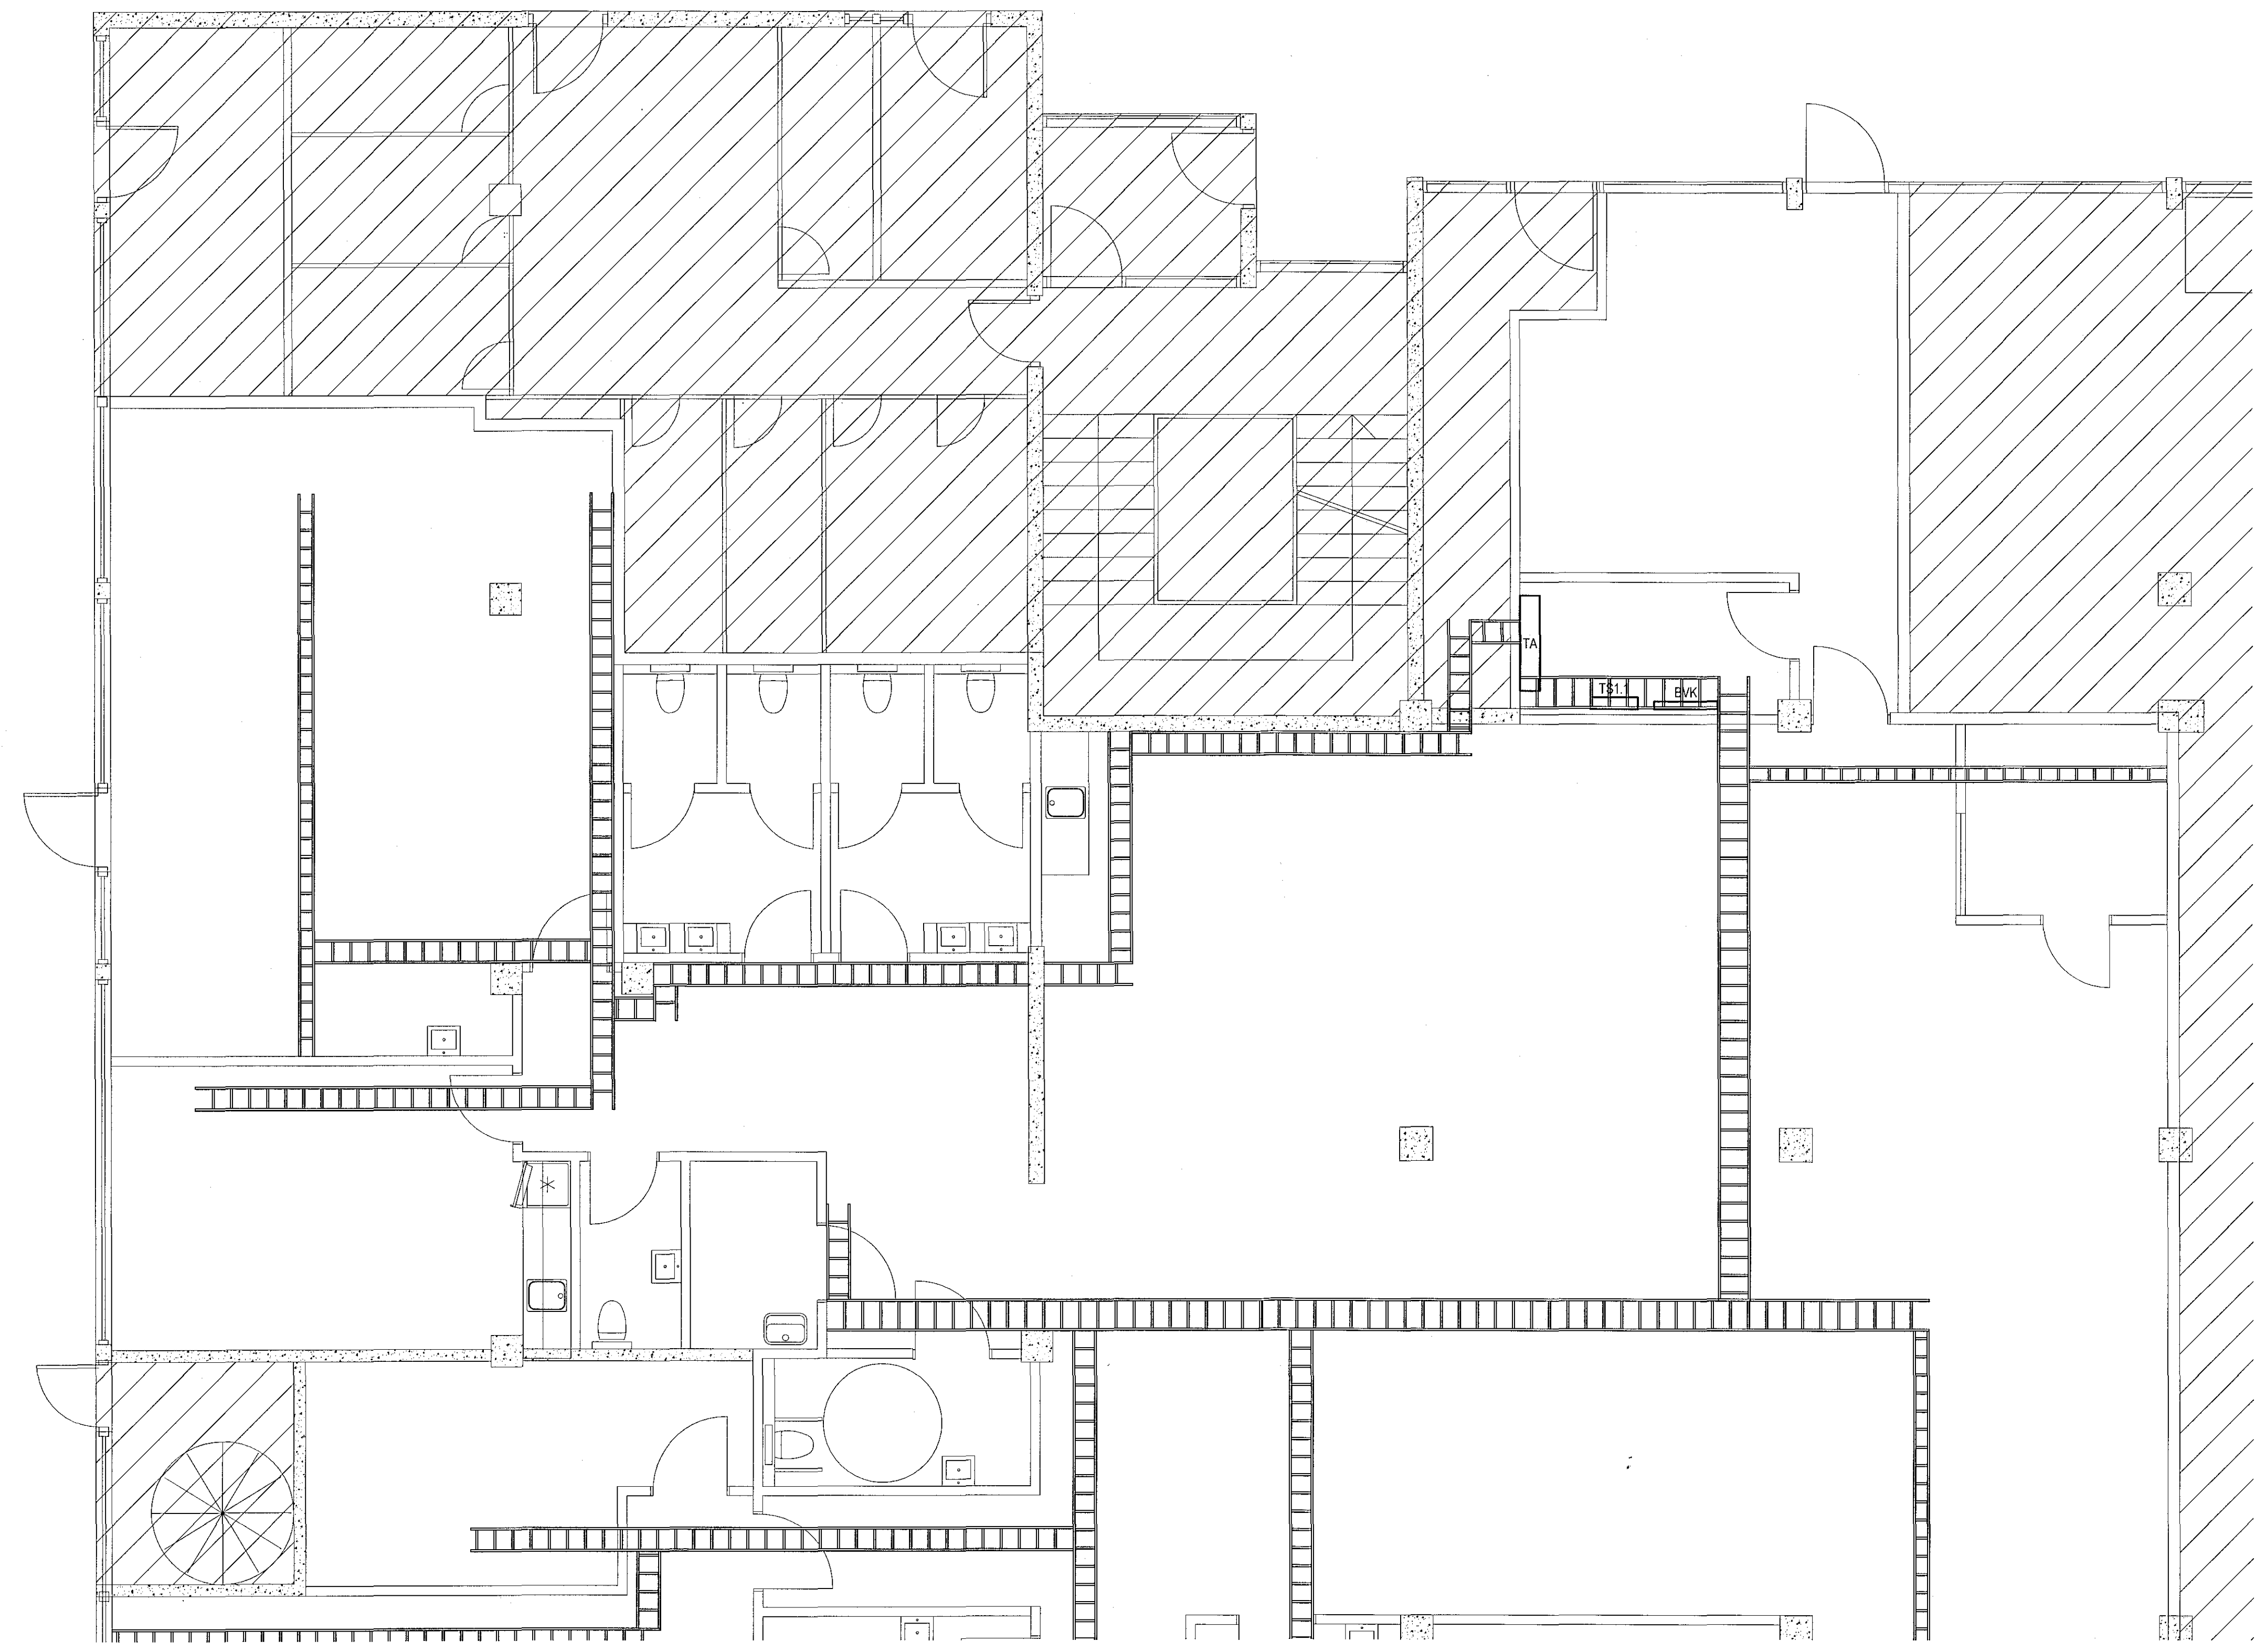


04-04-1471610018

Samþykkt þann
05 APR 2019
Byggingarfulltrúinn í Hafnarhlí
F.h. Sigurður Steinar Jónsson

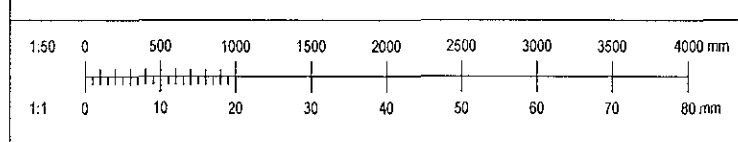

Lsg.	Dag.	Skýing	Bl.	Sp.	
VERKHÖNNUN VERKFRÆÐIRÁÐGGJÖF					
BÖRGNHARTÚNI 2, 105 REYKJAVÍK SÍMI: 570-5800, KT: 660107-1280 WWW.VERKHONNUN.IS, VERKHONNUN@VERKHONNUN.IS					
Magnús B. Þórðarson kt. 030879-4149 Samskipti: Vestrónuvar ef: <i>MBS</i> Undirtekið þessari gátt: <i>ba</i> kt. 229504-4359					
Verkefni:					
REYKJAVÍKURVEGUR 50					
RAFLAGNIR					
LAGNALEIDIR 1.HÆÐ 1.HL					
Atakspunktur:					
magnus@verkhonnun.is	ÍA	MBÞ	27.11.2018	1:50	A1
Samráð	Tekni	Yfir	Útvefing	Meðvörð	Bláskard
2018-01-059			12.01.01		
Verkefni			Tölur		Bygging
HÖNDUÐUR ÁSKILUR GER ALLAN RÉTTA TERNINGUM - FOLFO, ÖUN DR. HÁD SÁRFLÆGU SAMBYKKT					