




Samþykkt þann
24. maí 2019
Byggingaálfuráráðgjafi í Hákarli

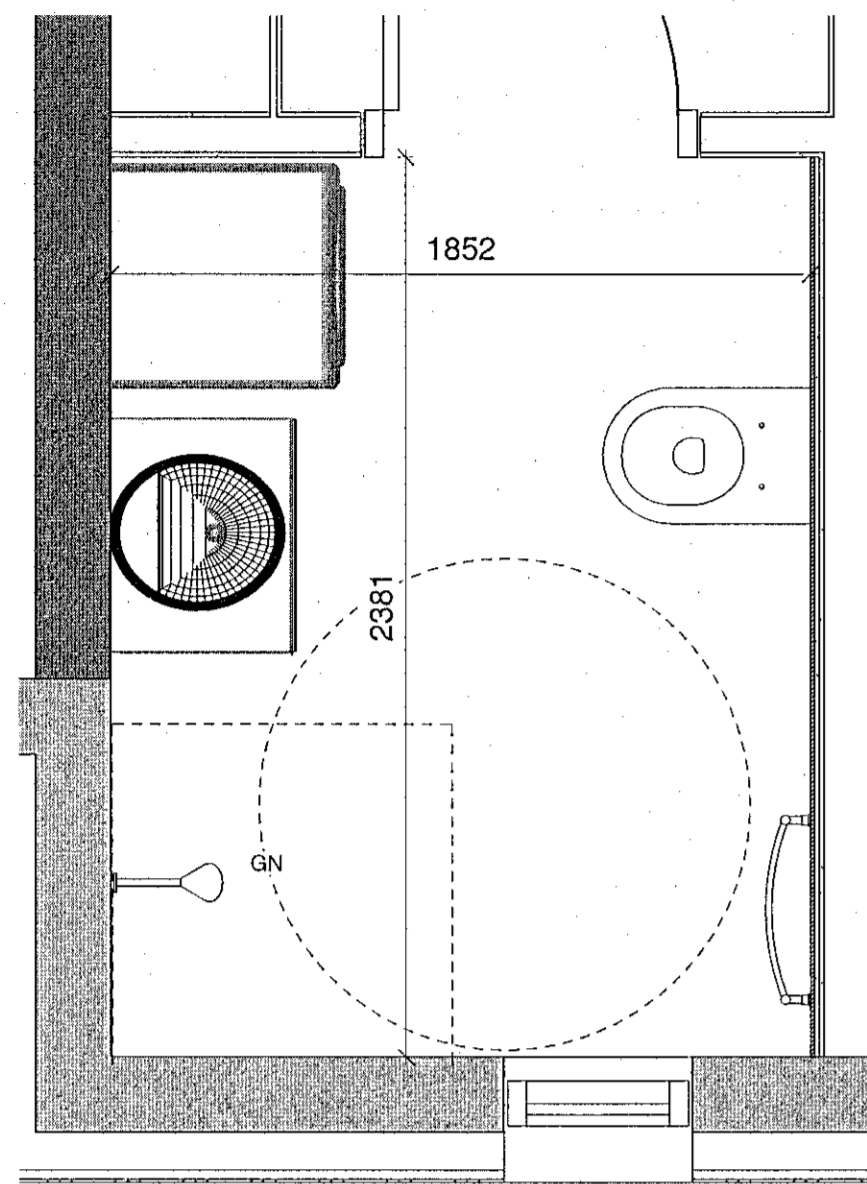


GRUNNMYND BADHERBERGI STARFSFÓLK
1 : 20

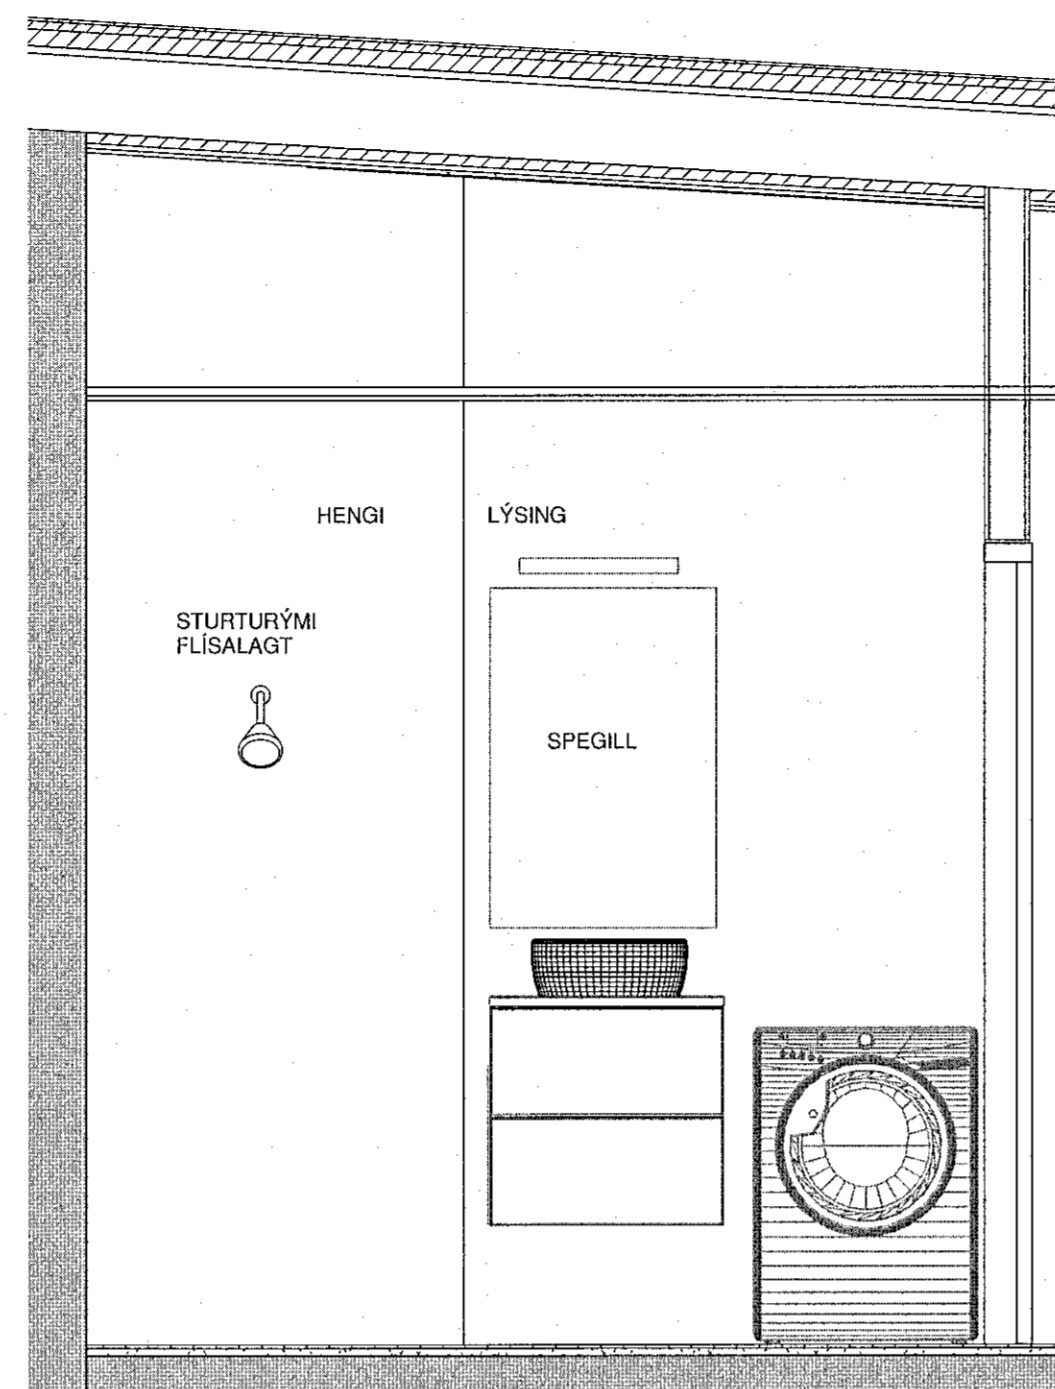


ÁSÝND BADHERBERGI_C VESTUR
1 : 20

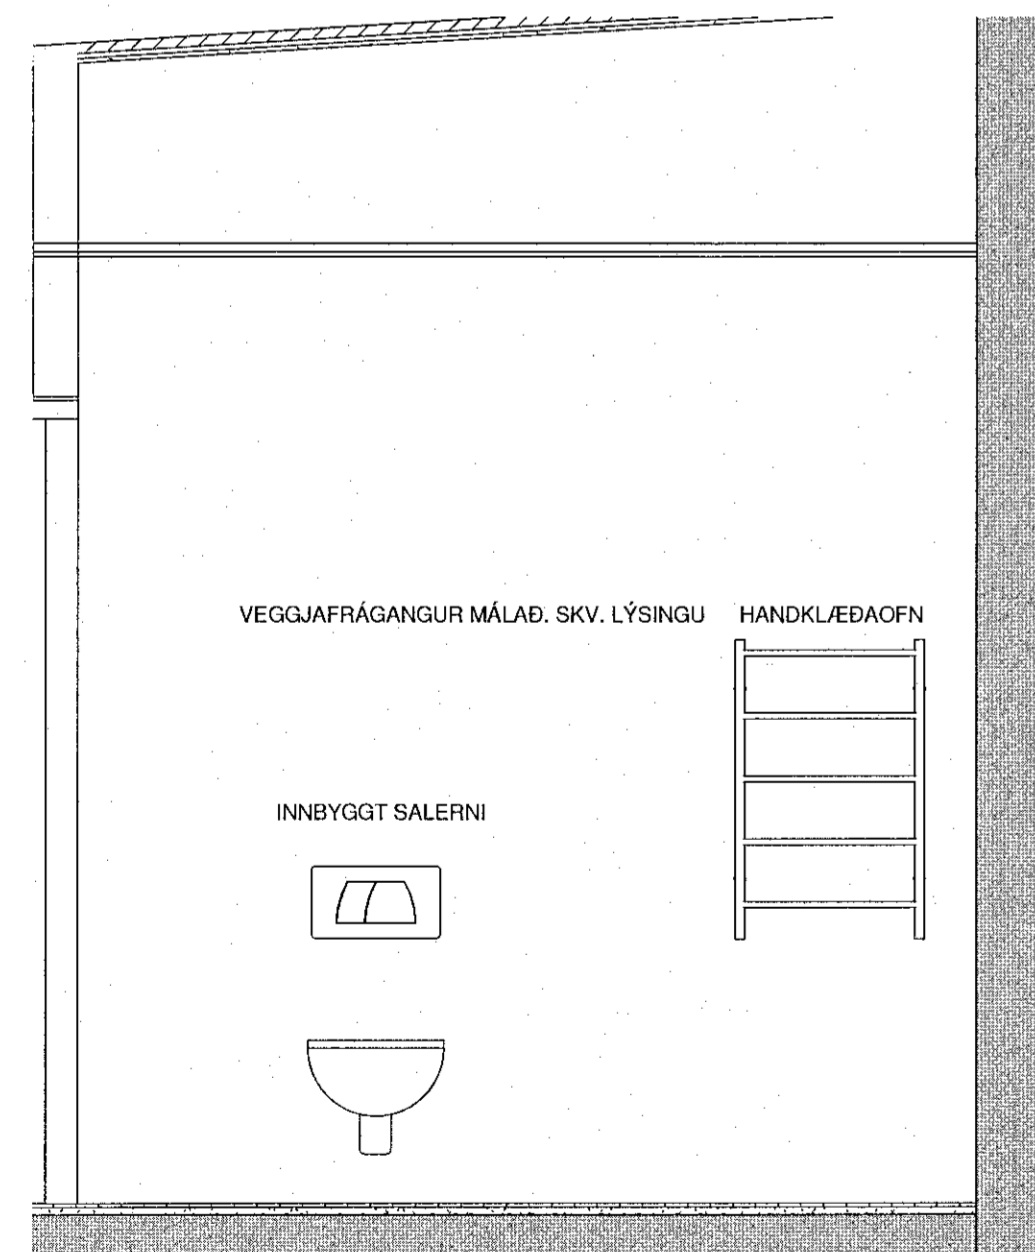

ÁSÝND BADHERBERGI_C AUSTUR
1 : 20

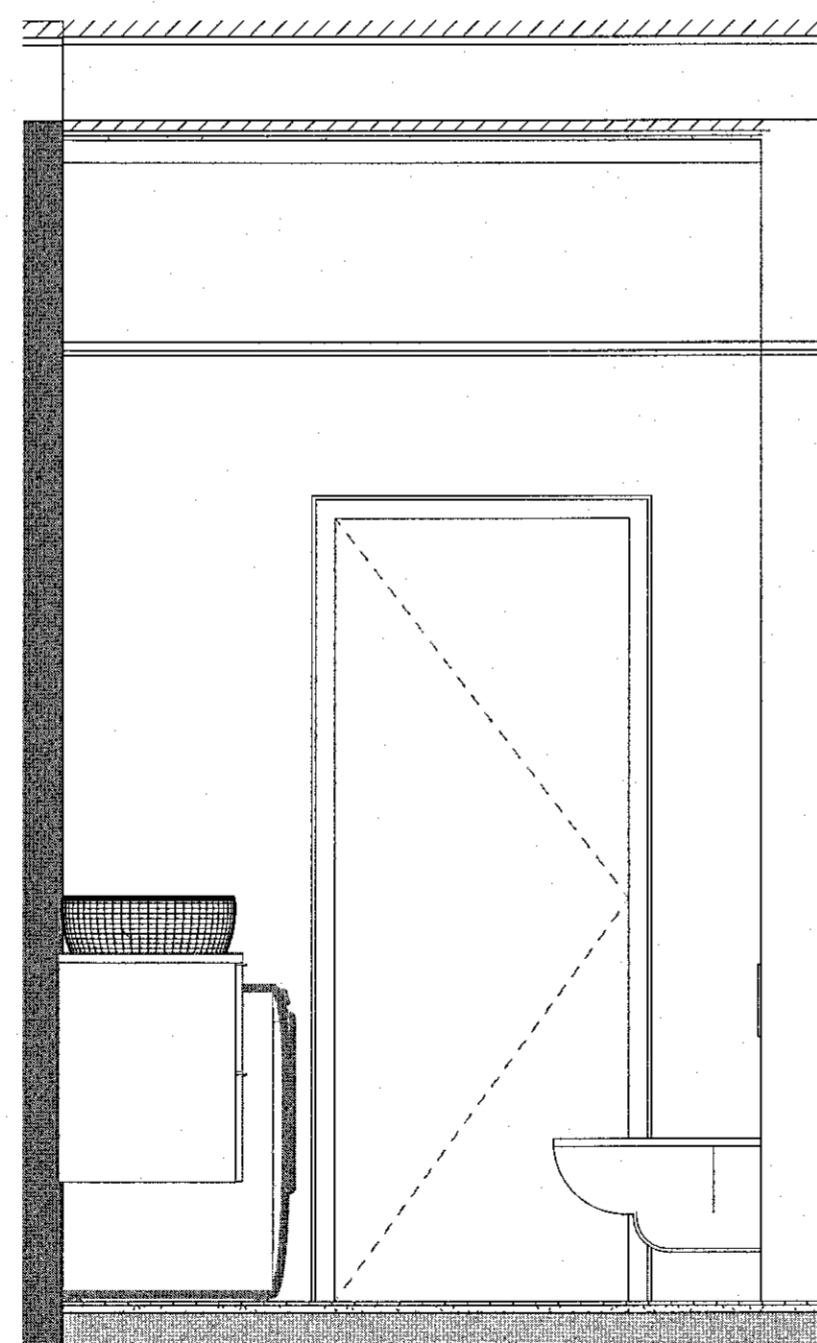

ÁSÝND BADHERBERGI_C NORÐUR
1 : 20

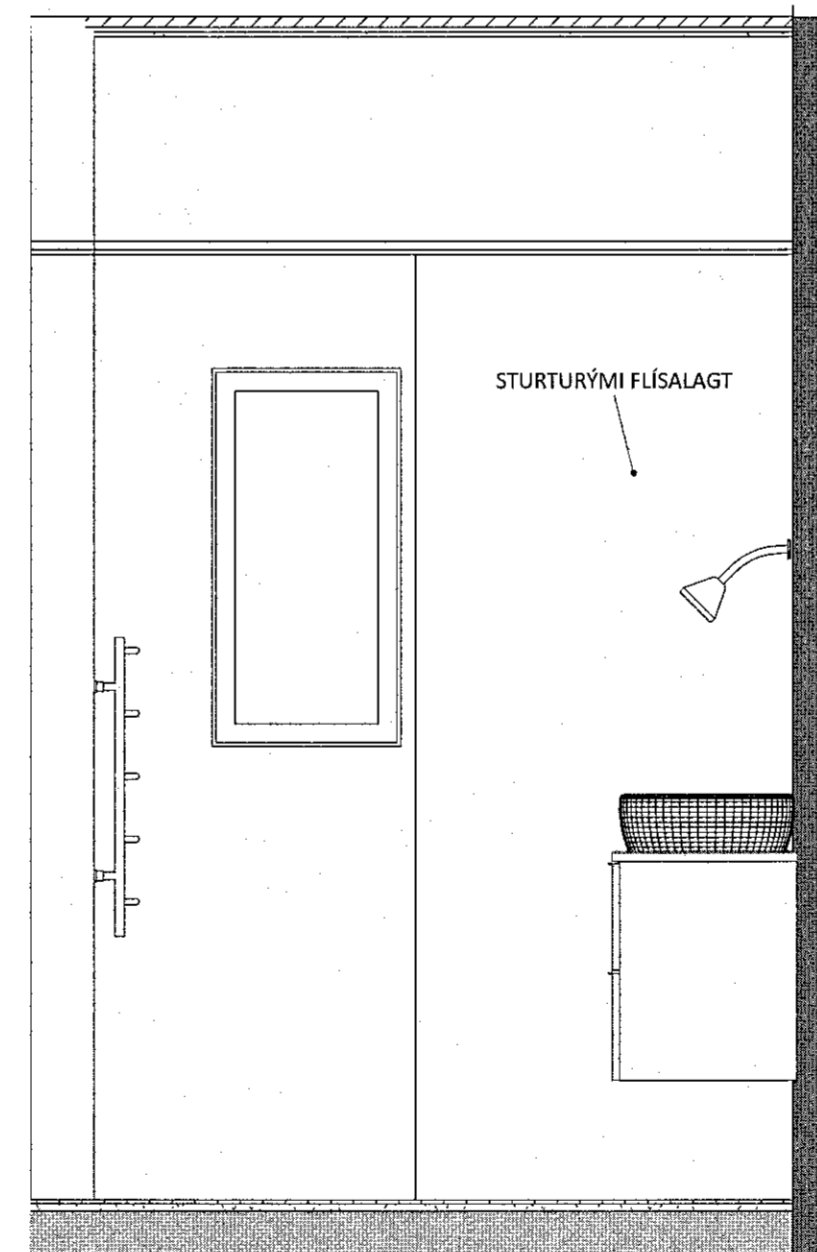

ÁSÝND BADHERBERGI_C SUÐUR
1 : 20

Útg. | Skýring / Breyting | Dags. | Tískv. | Vitarar
ARNARHRAUN 50
VERKKAUPT/ EIGANDI
BÚSETURKJARNI
TEGLAND VEIÐIS

VERKTEIKNING
BADHERBERGI STARFSFÓLK
LANDNÚMÉR: L217342
STADGR.: 1400-1-02800500
MHL: 01
MKV.: 1:20
BLAÐSTÆÐ: A1
ÚTGAFA DAGS: 12.04.2019
TEIKNAD: SBJ

1825 **612**
VEFSÍÐL. TÁKNIT. ÚTGAFA

SVAVAJÓNS
ARKITEKTUR & RÁÐGJÓF
Hönnuð af
Svava Björk Jónsdóttir
2019/04/23/231

Áuðbrekka 10 | 210 Kópavogur | S: 8999958 | svavajons@svavajons.com

ÖLL AFRÖD OG AFRITUN TEGNDAGAR AD HLUTA ESKA Í HEILD ER HÁÐ SKRIFLESIU LEYFIHÖFUNDNA