


MÖTTEKIÐ

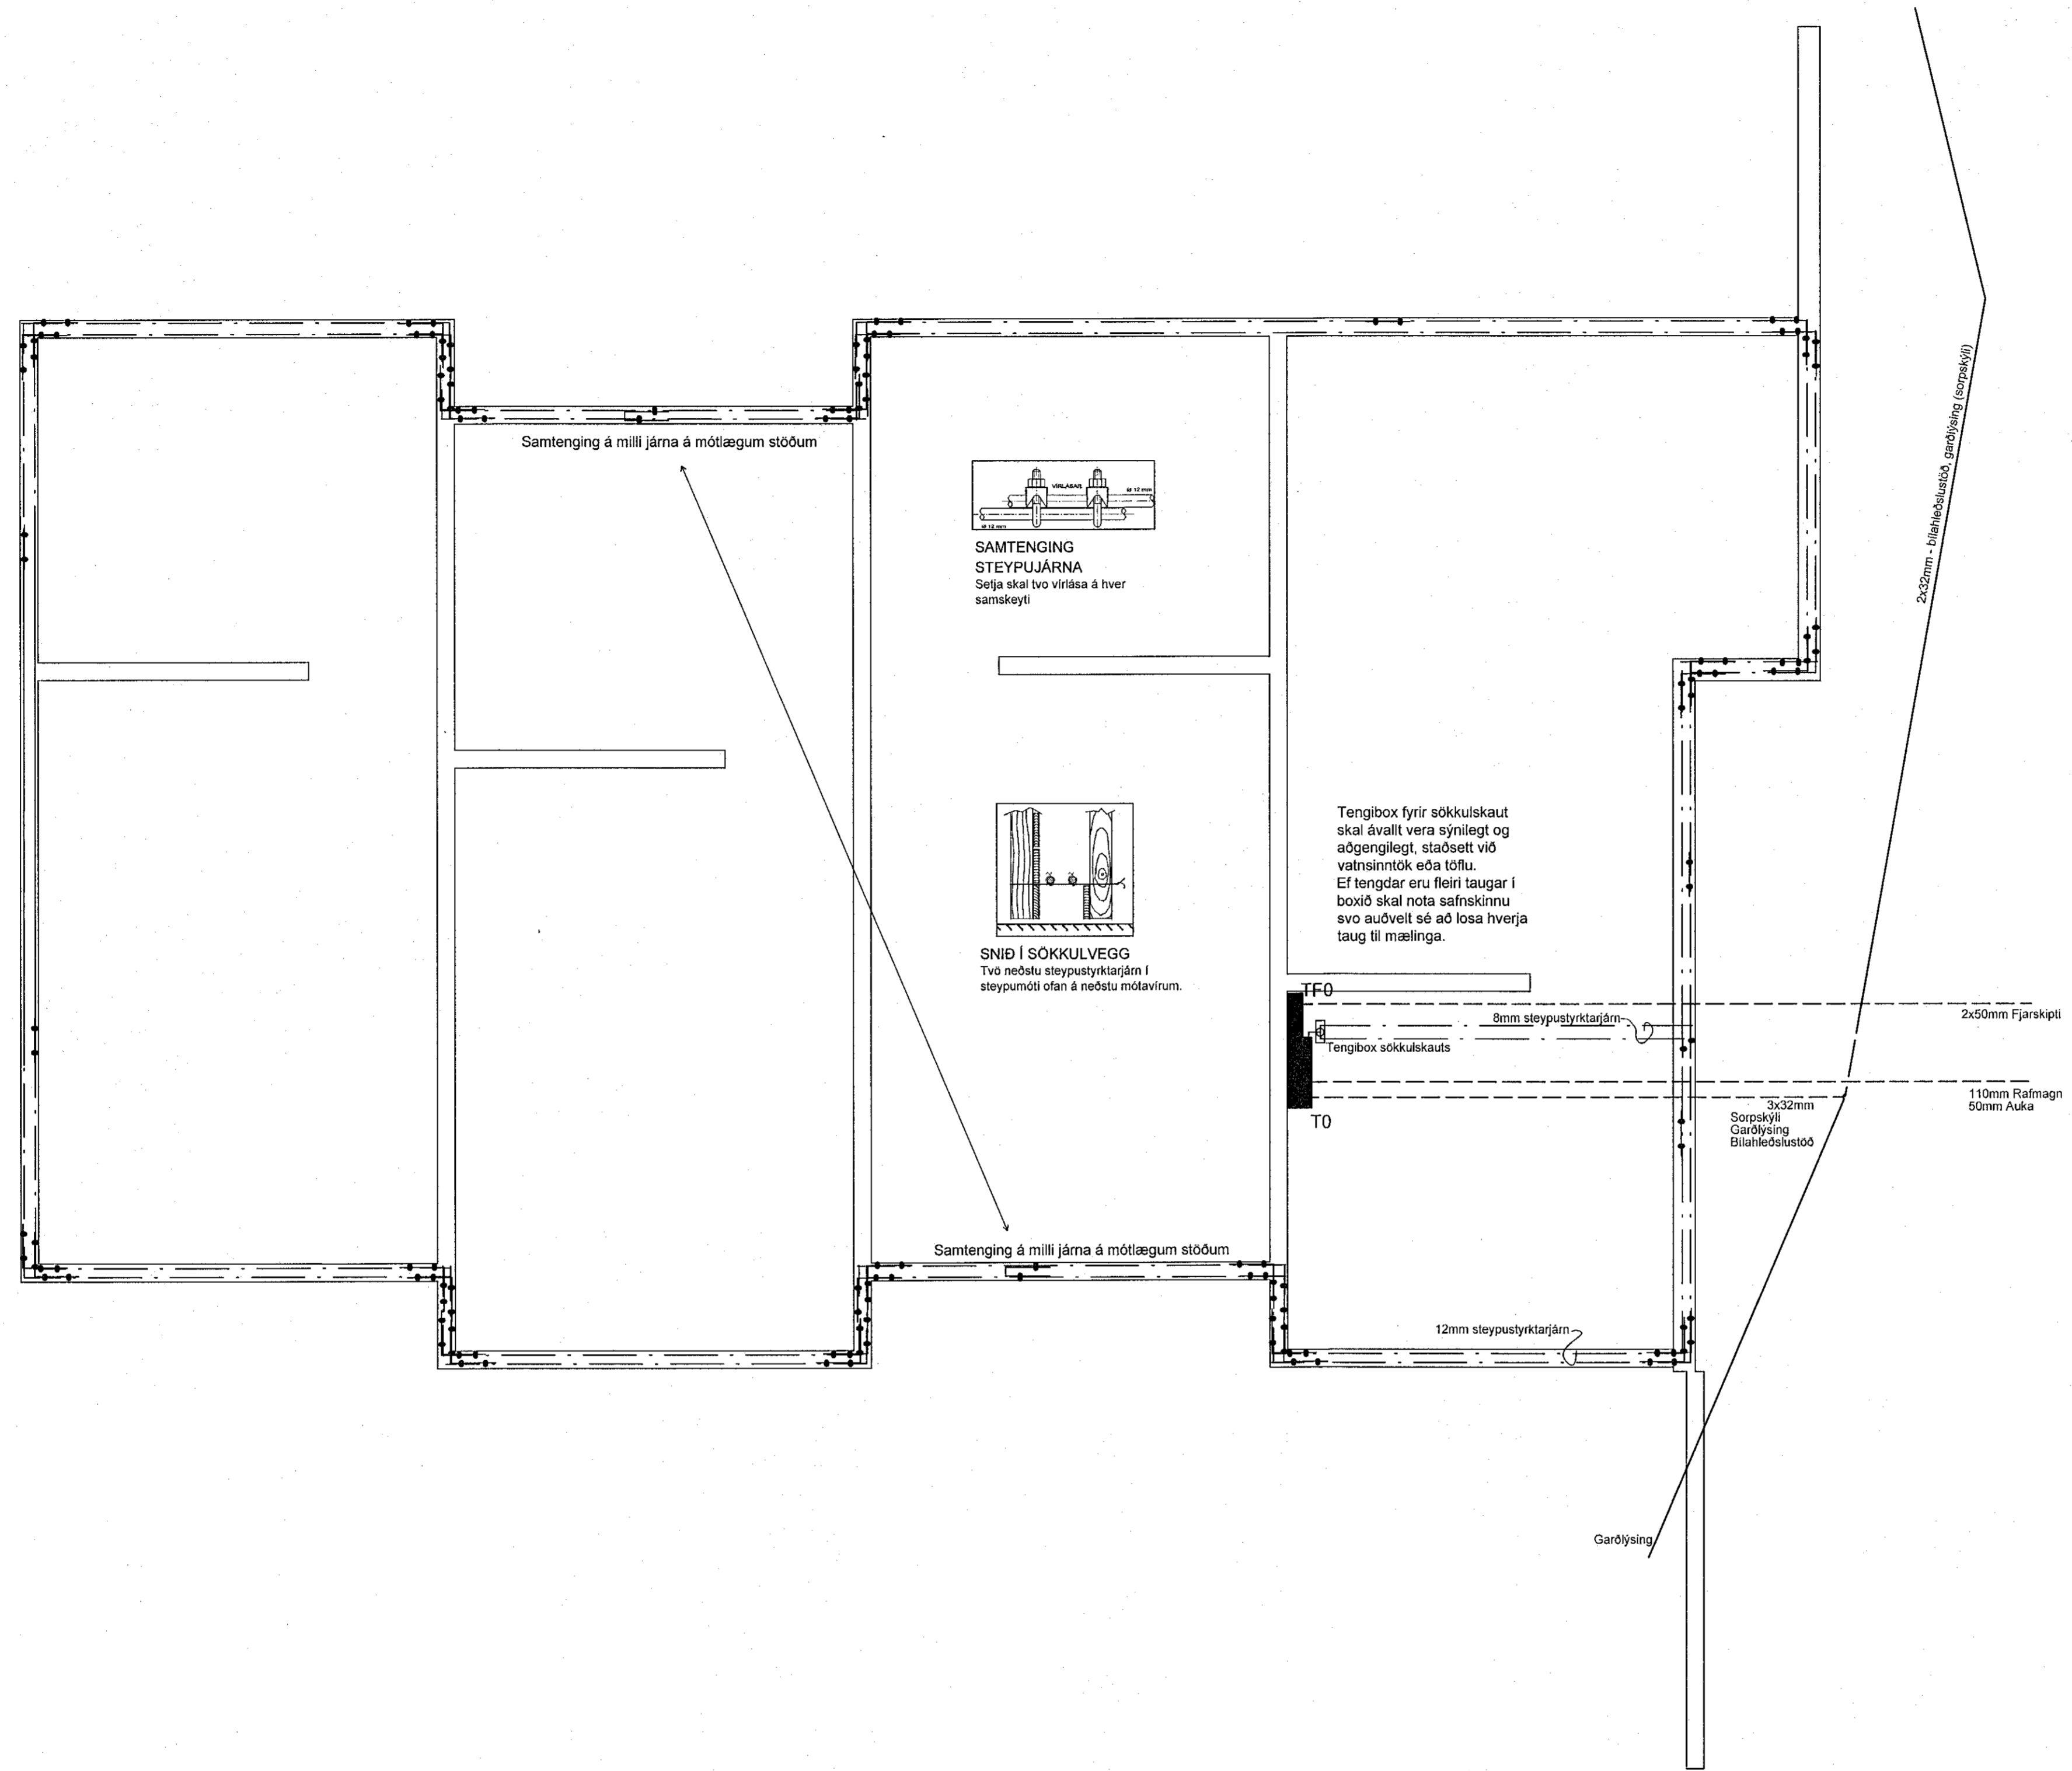

B			
A			
NR.	DAGS	BREYTING	
VERK NR.	2019-08	TEIKNINGUR	R01.0
VERKNAHTI	Arnarhraun 50		
HEITI TEIKNINGAR	Sökkulskaut		
KVÆÐI	1:50	A1	DAGS 12.3.2019 BREYTING
HEIÐNAÐ	HSH	TEIKNAD	HSH
ARTUN	HÖNNUNAR	ARTUN	HÖNNUNARSTJÓRA
	H. Skuli		Ólafur Björn 20190223
Hóskóli SKG Halgrímsson 060569-4289 hsh@skg.is +46 76 836 75 30			
<b>BELKOD</b> <small>BELKOD AB • Drottning 6 • 518 42 Spönchen • Sverig</small>			