




EW-30 CS  
H01 (1 stk.) Eldvarnarhurð

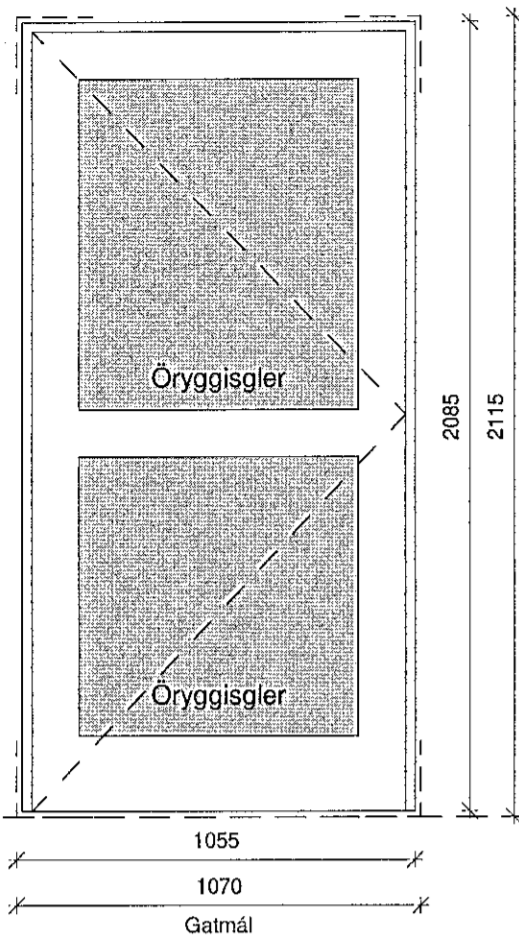


G01 (1 stk.)

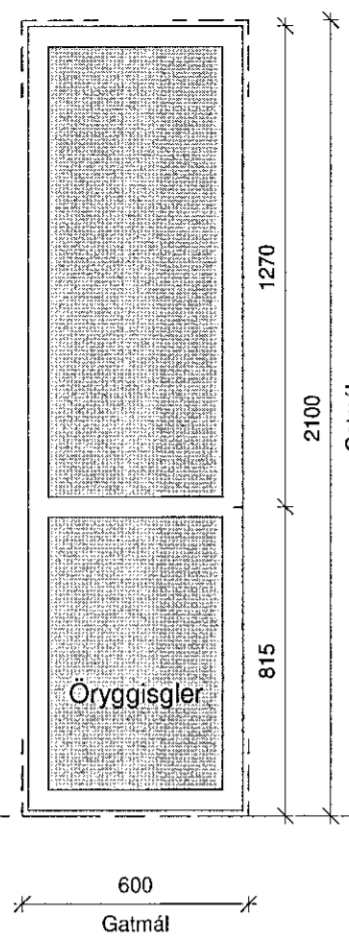


G02 (1 stk.)

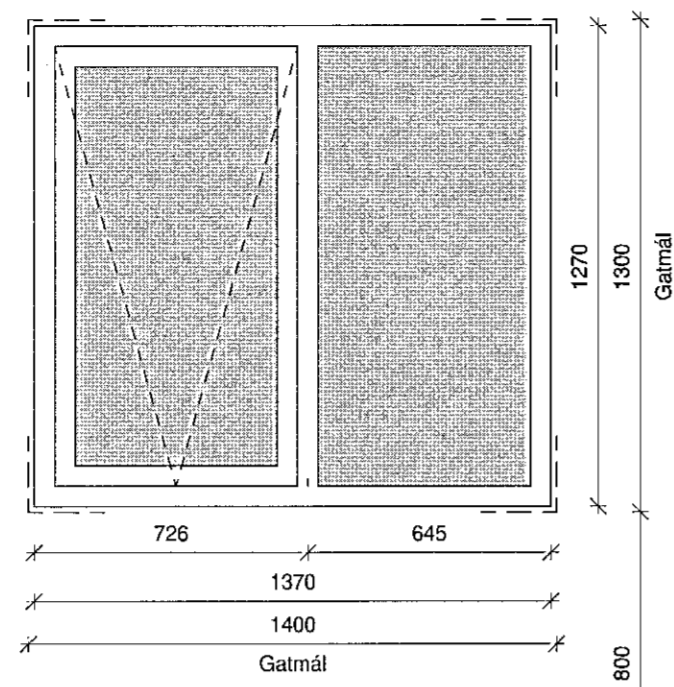



G03 (2 stk.)

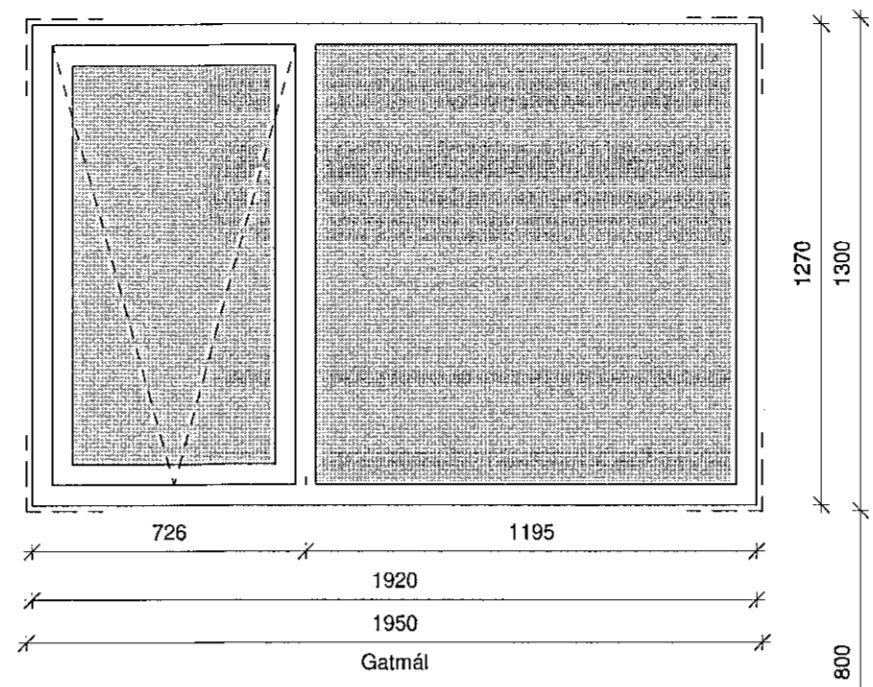

G04 (1 stk.)

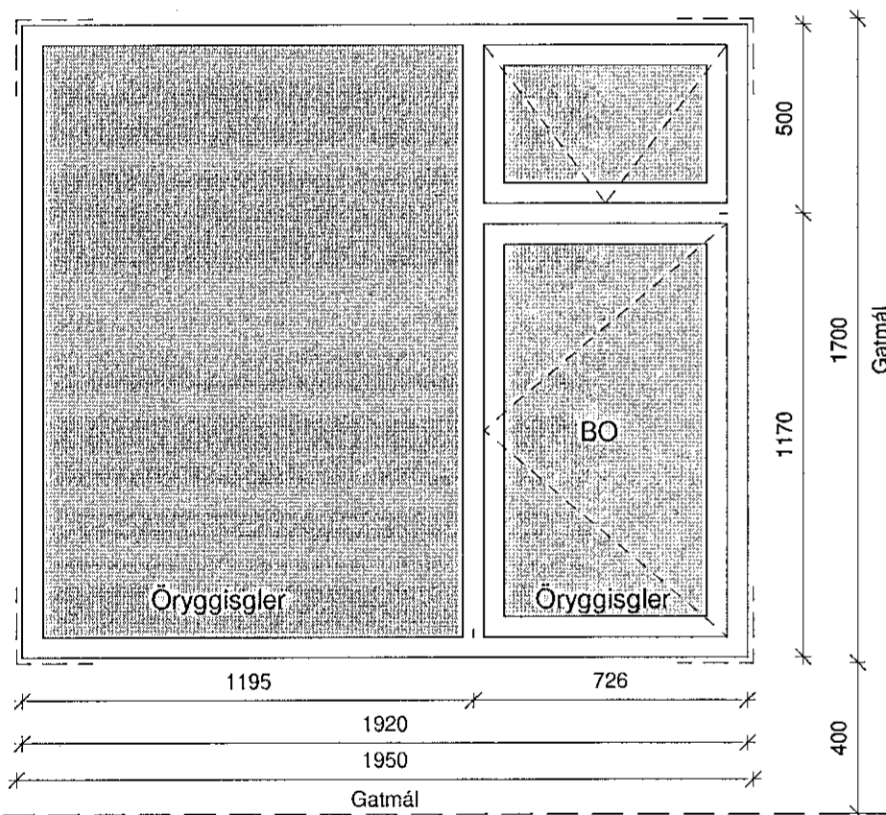

G05 (1 stk.)

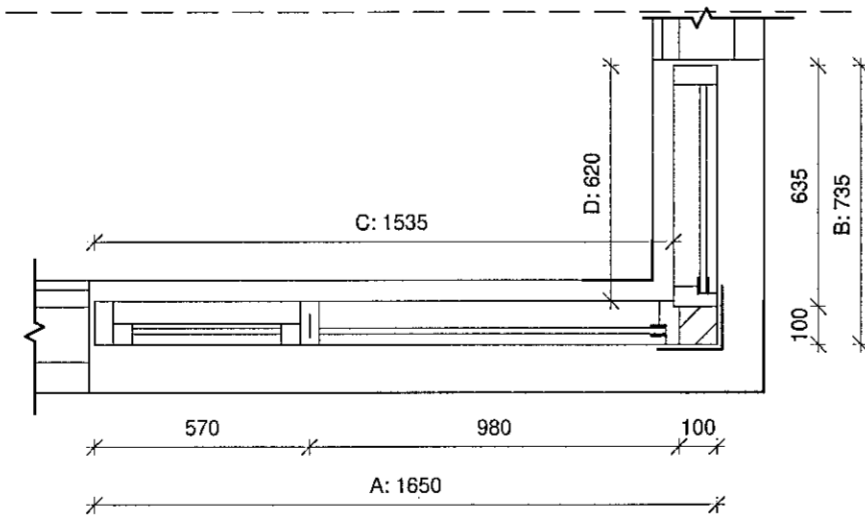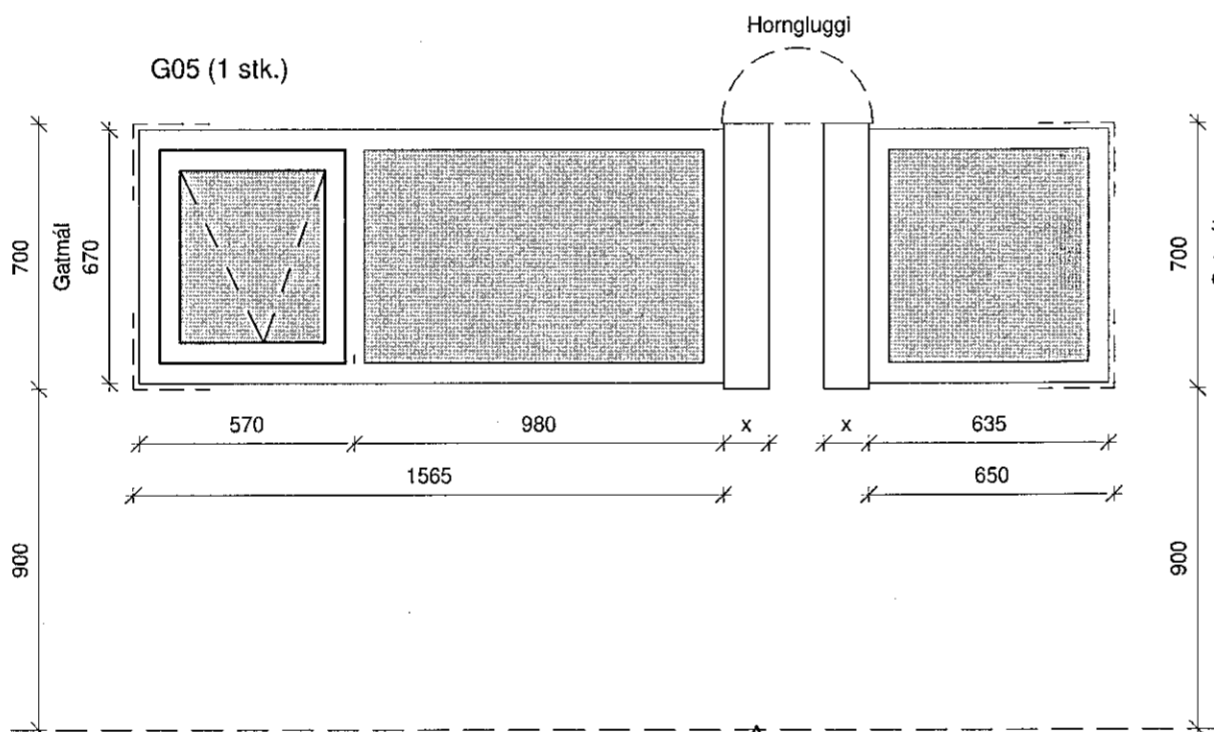

Grunnmynd G05


Yfirlit gluggar og hurð í útvegg.

Teikning	Fjöldi	Tilvisun	Gat-B-mm	Gat-H-mm	Karmur	Efni/fitur	Gler	Brunakrafa	opnun
H01	1	hurð	1070	2115	Al/tré		öryggisgler skv. Teikn.	EW-30 CS	vínstri
G01	1		600	2100	Al/tré		öryggisgler skv. Teikn.		
G02	1		1400	1300	Al/tré				
G03	2		1950	1300	Al/tré				
G04	1		1950	1700	Al/tré		öryggisgler skv. Teikn.		
G05	1	horngl.	x	700	Al/tré				

Sampykkt þann  
21. maí 2019  
Byggingafulltrúi / Hafnarfirði

ÖLL MÁL OG AÐSTÆÐUR ATHUGIST Á STAÐNUM  
AÐUR EN SMÍÐI HEFST.  
ÓHEIMILT ER AÐ MÆLA UPP AF TEIKNINGUM.  
ASK ARKITEKTUM SKAL TILKYNNT UM  
ÓSAMRÆMI OG VAFAATRÍÐI ER UPP KUNNA AÐ  
KOMA.

HÖNNUNARSTJÓRI  
ASK  
20. maí 2019  
Sigruney Sigruneysson

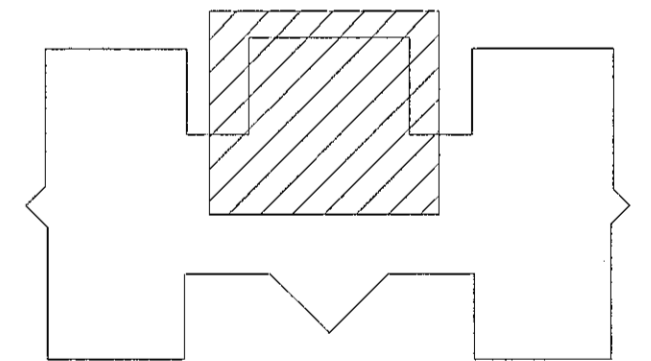

ÚTGÁFA	TEIKNAD	YFIRFARID	DAGS

ASK arkitektar ehf.  
Götluggu 9 101 Reykjavík  
Sími 515 0300 www.ask.is

ARITUN HÖNNUNARSTJÓRA / SÉRHÖNNUÐAR

Sigruney Sigruneysson  
Sigruney Sigruneysson  
Arkitekt F.A.I.

ASK  
ARKITEKTAR  
Kl: 060767-8319  
sigruney@ask.is

VERKEFNI	MKV. I A2
Leikskólinn Hlíðarendi	1 : 20
Úthlíð 1, 221 Hafnarfjörður	
TEGUND TEIKNINGAR	HANNAÐ
VERKTEIKNINGAR	SS/ÁBM
HEITI TEIKNINGAR	TEIKNAD
Gluggar og hurðir (úti)	ÁBM
	YFIRF.
	ÖI
	DAGS
	10/04/19
VERK NÚM.	ÚTGÁFA
9714	31-01