



Hluta tekning

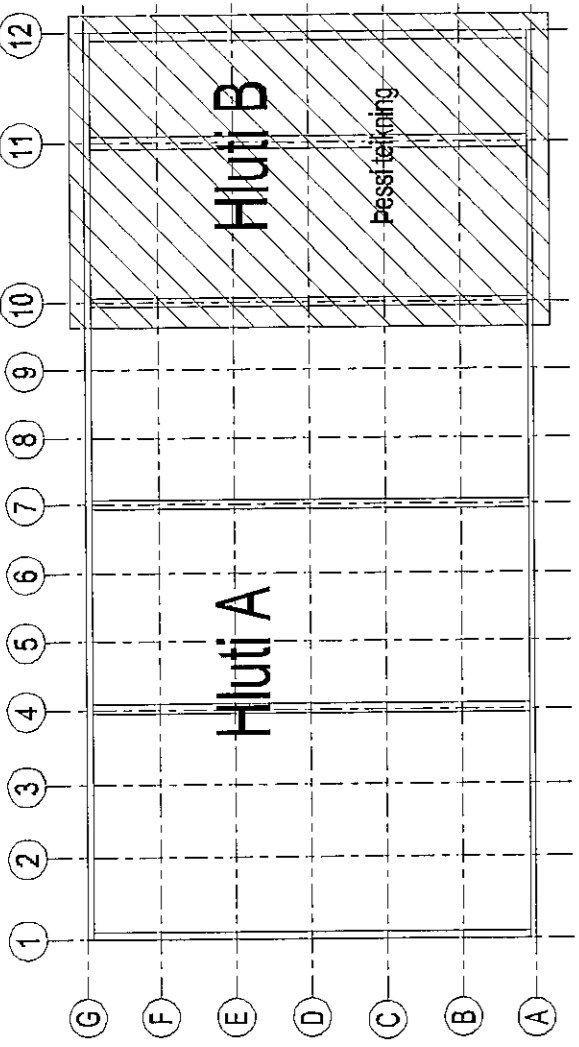

1 2 3 4 5 6 7 8 9 10 11 12
A B C D E F G

Grunmynd Afangi 2, Kvæði 130

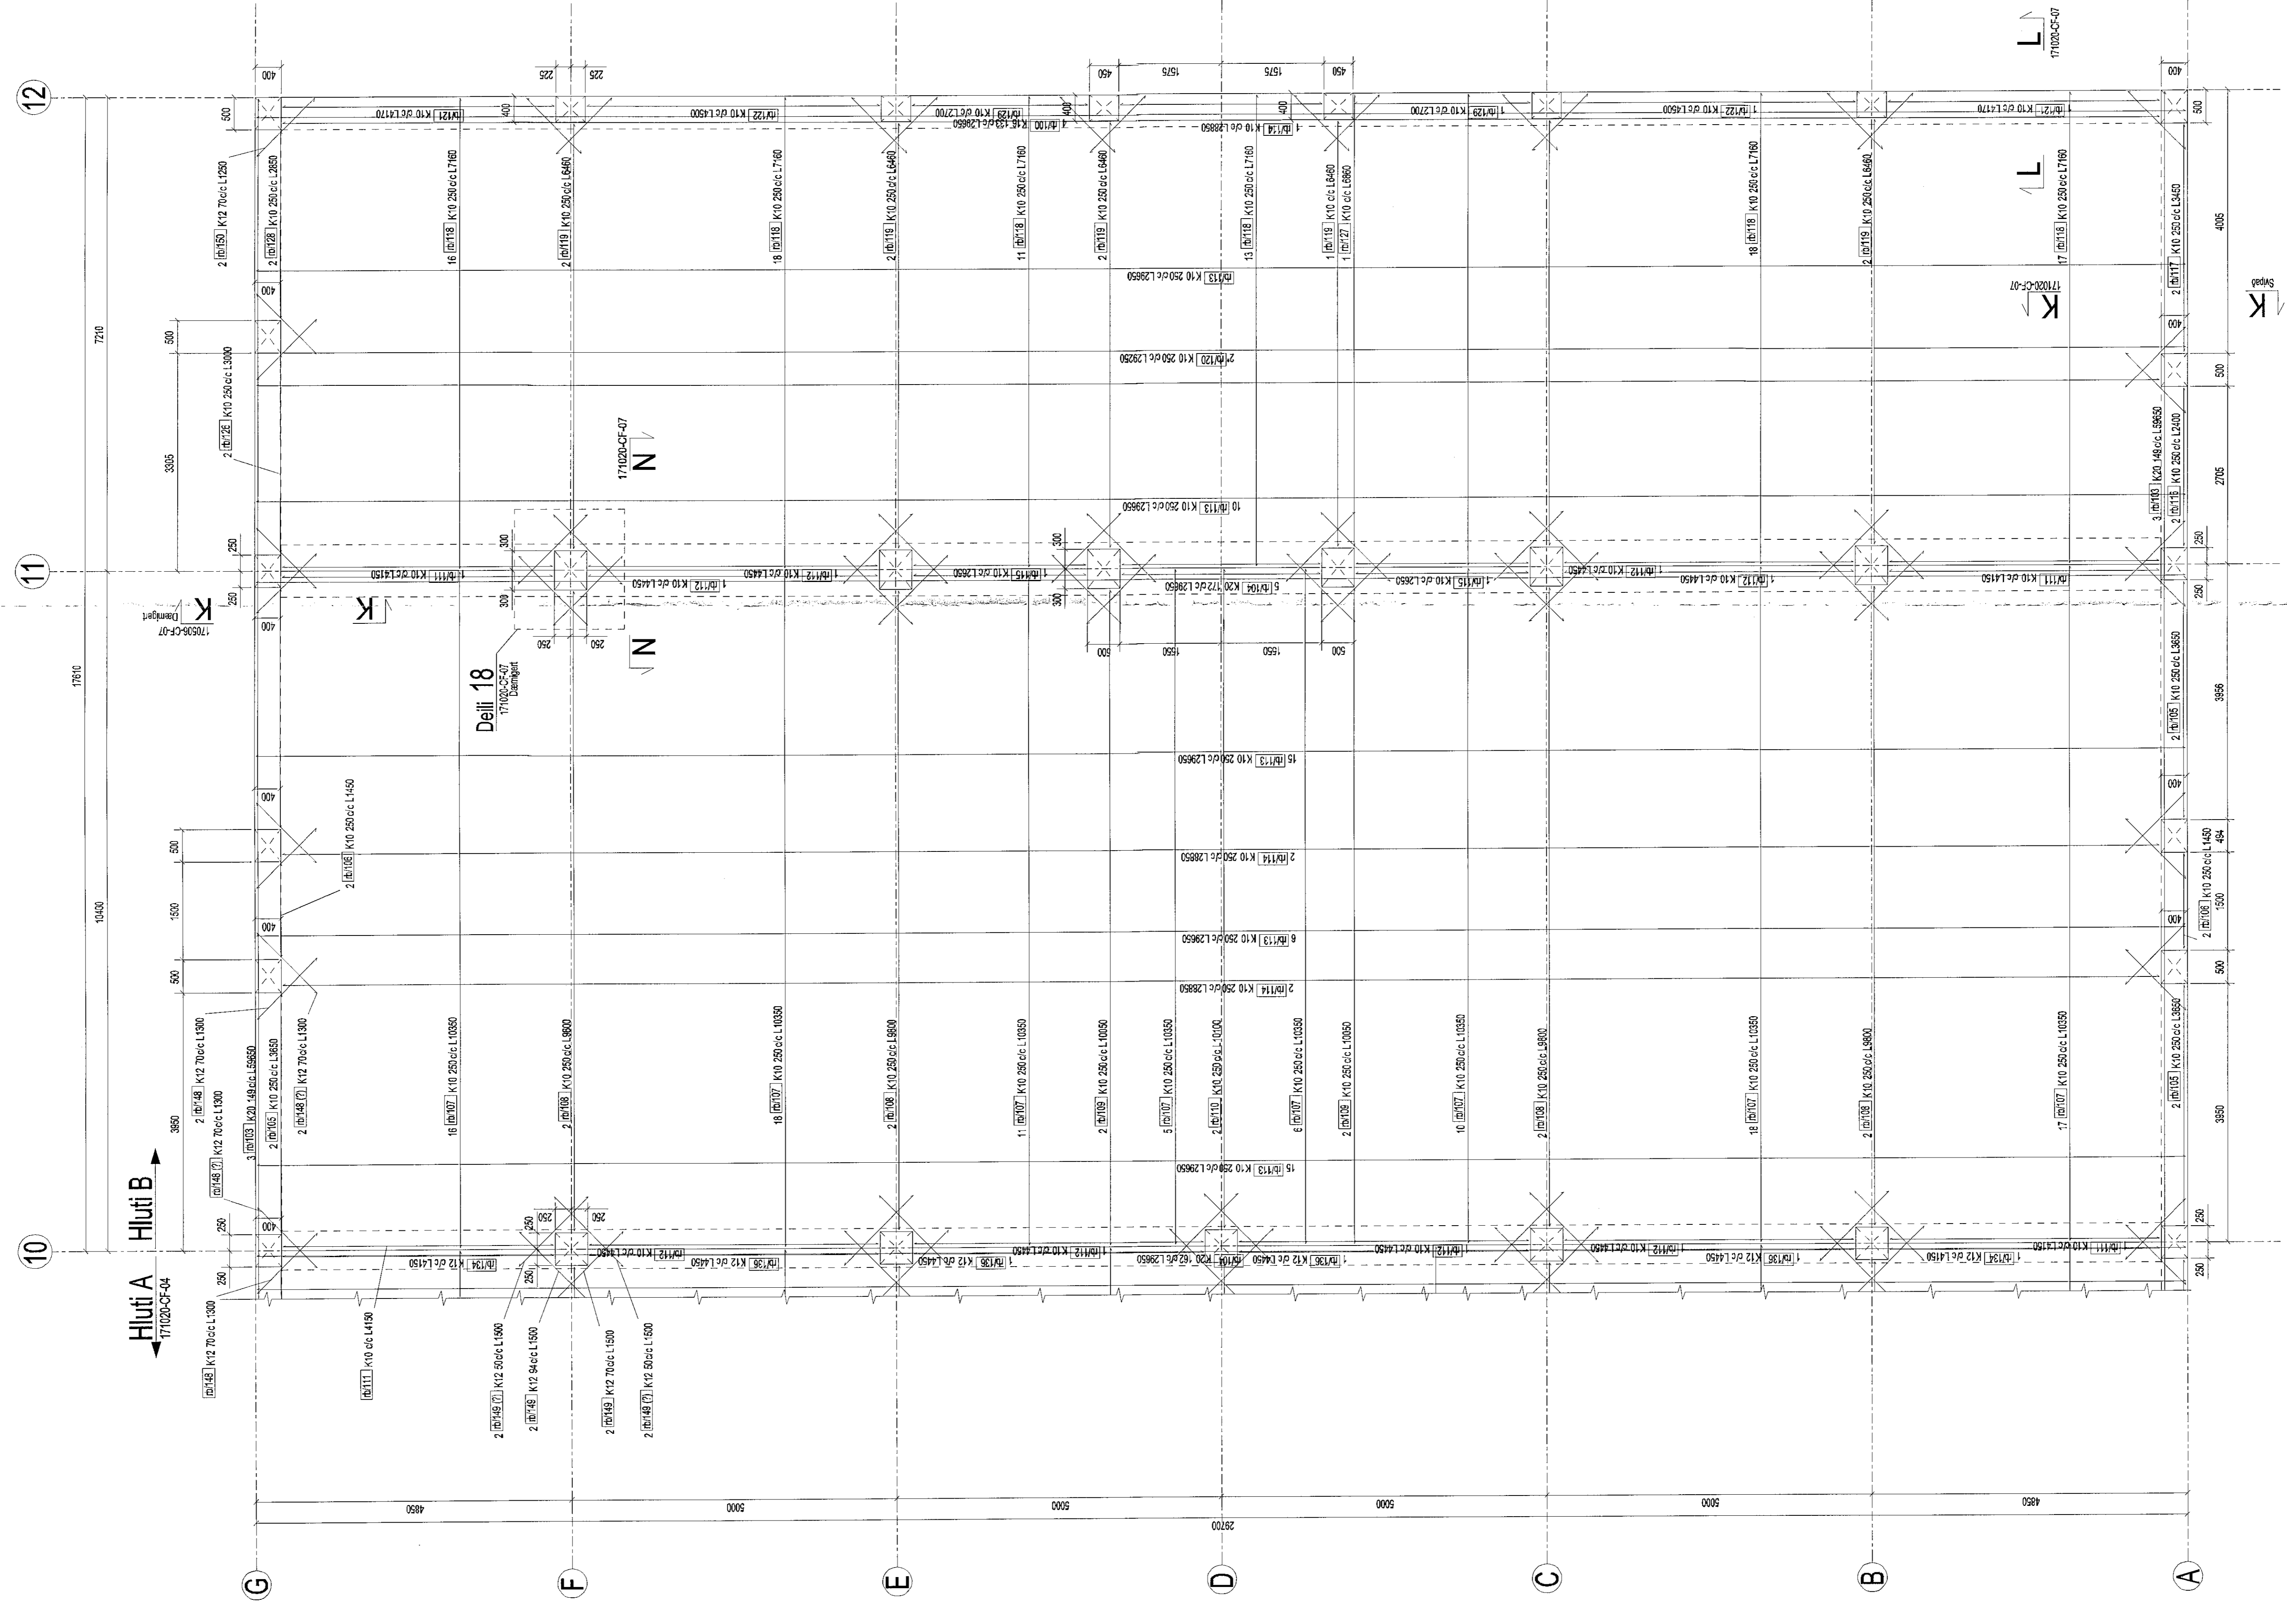

10 11 12
G F E D C B A

Hluti A
Hluti B

LAGUR	ÞICKLEIÐI	YFIRFLATAEI
1	8	300
2	10	450
3	16	700
4	20	800
5	25	1175

LAGUR	ÞICKLEIÐI	YFIRFLATAEI
6	8	300
7	10	450
8	16	700
9	20	800
10	25	1175

20. maí 2009
Sveinbjörn Magnússon



1. ÖLL MÁL EYU (mm)
2. ÖLL MÁL EYU (cm)
3. SKYRINGAR: K - KOTI, cc-MBJA I MIDJU
4. STEINTEYPA: B30

Brýðing	Dagur	Litfang	Talmaná
01	7.5.2019	Blátt	171020-CF-05

Verki	Verki
Ermiðla 4, Isotech ehf.	Ermiðla 4, Hamarjónur, Ísland
Grunmyndir	Grunmyndir
Grunmyndir	Grunmyndir