



MÖTTEKID

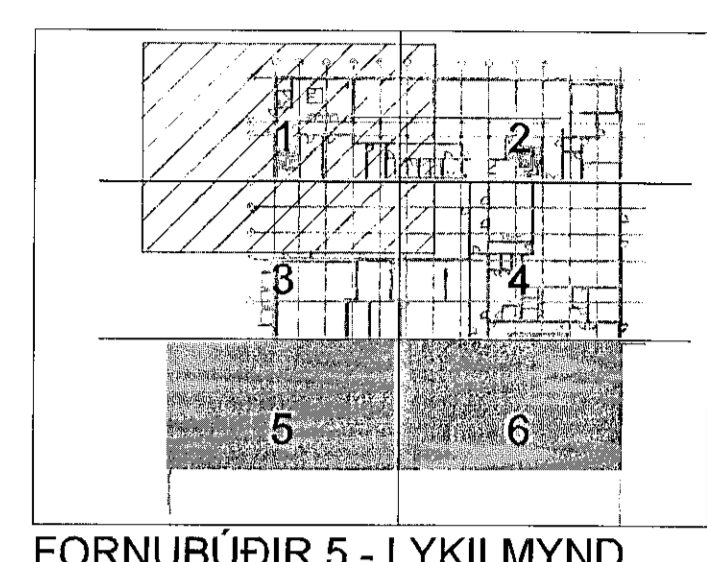

FORNUBÚÐIR 5 - LYKILMYND

SKÝRINGAR:

Gólfðós

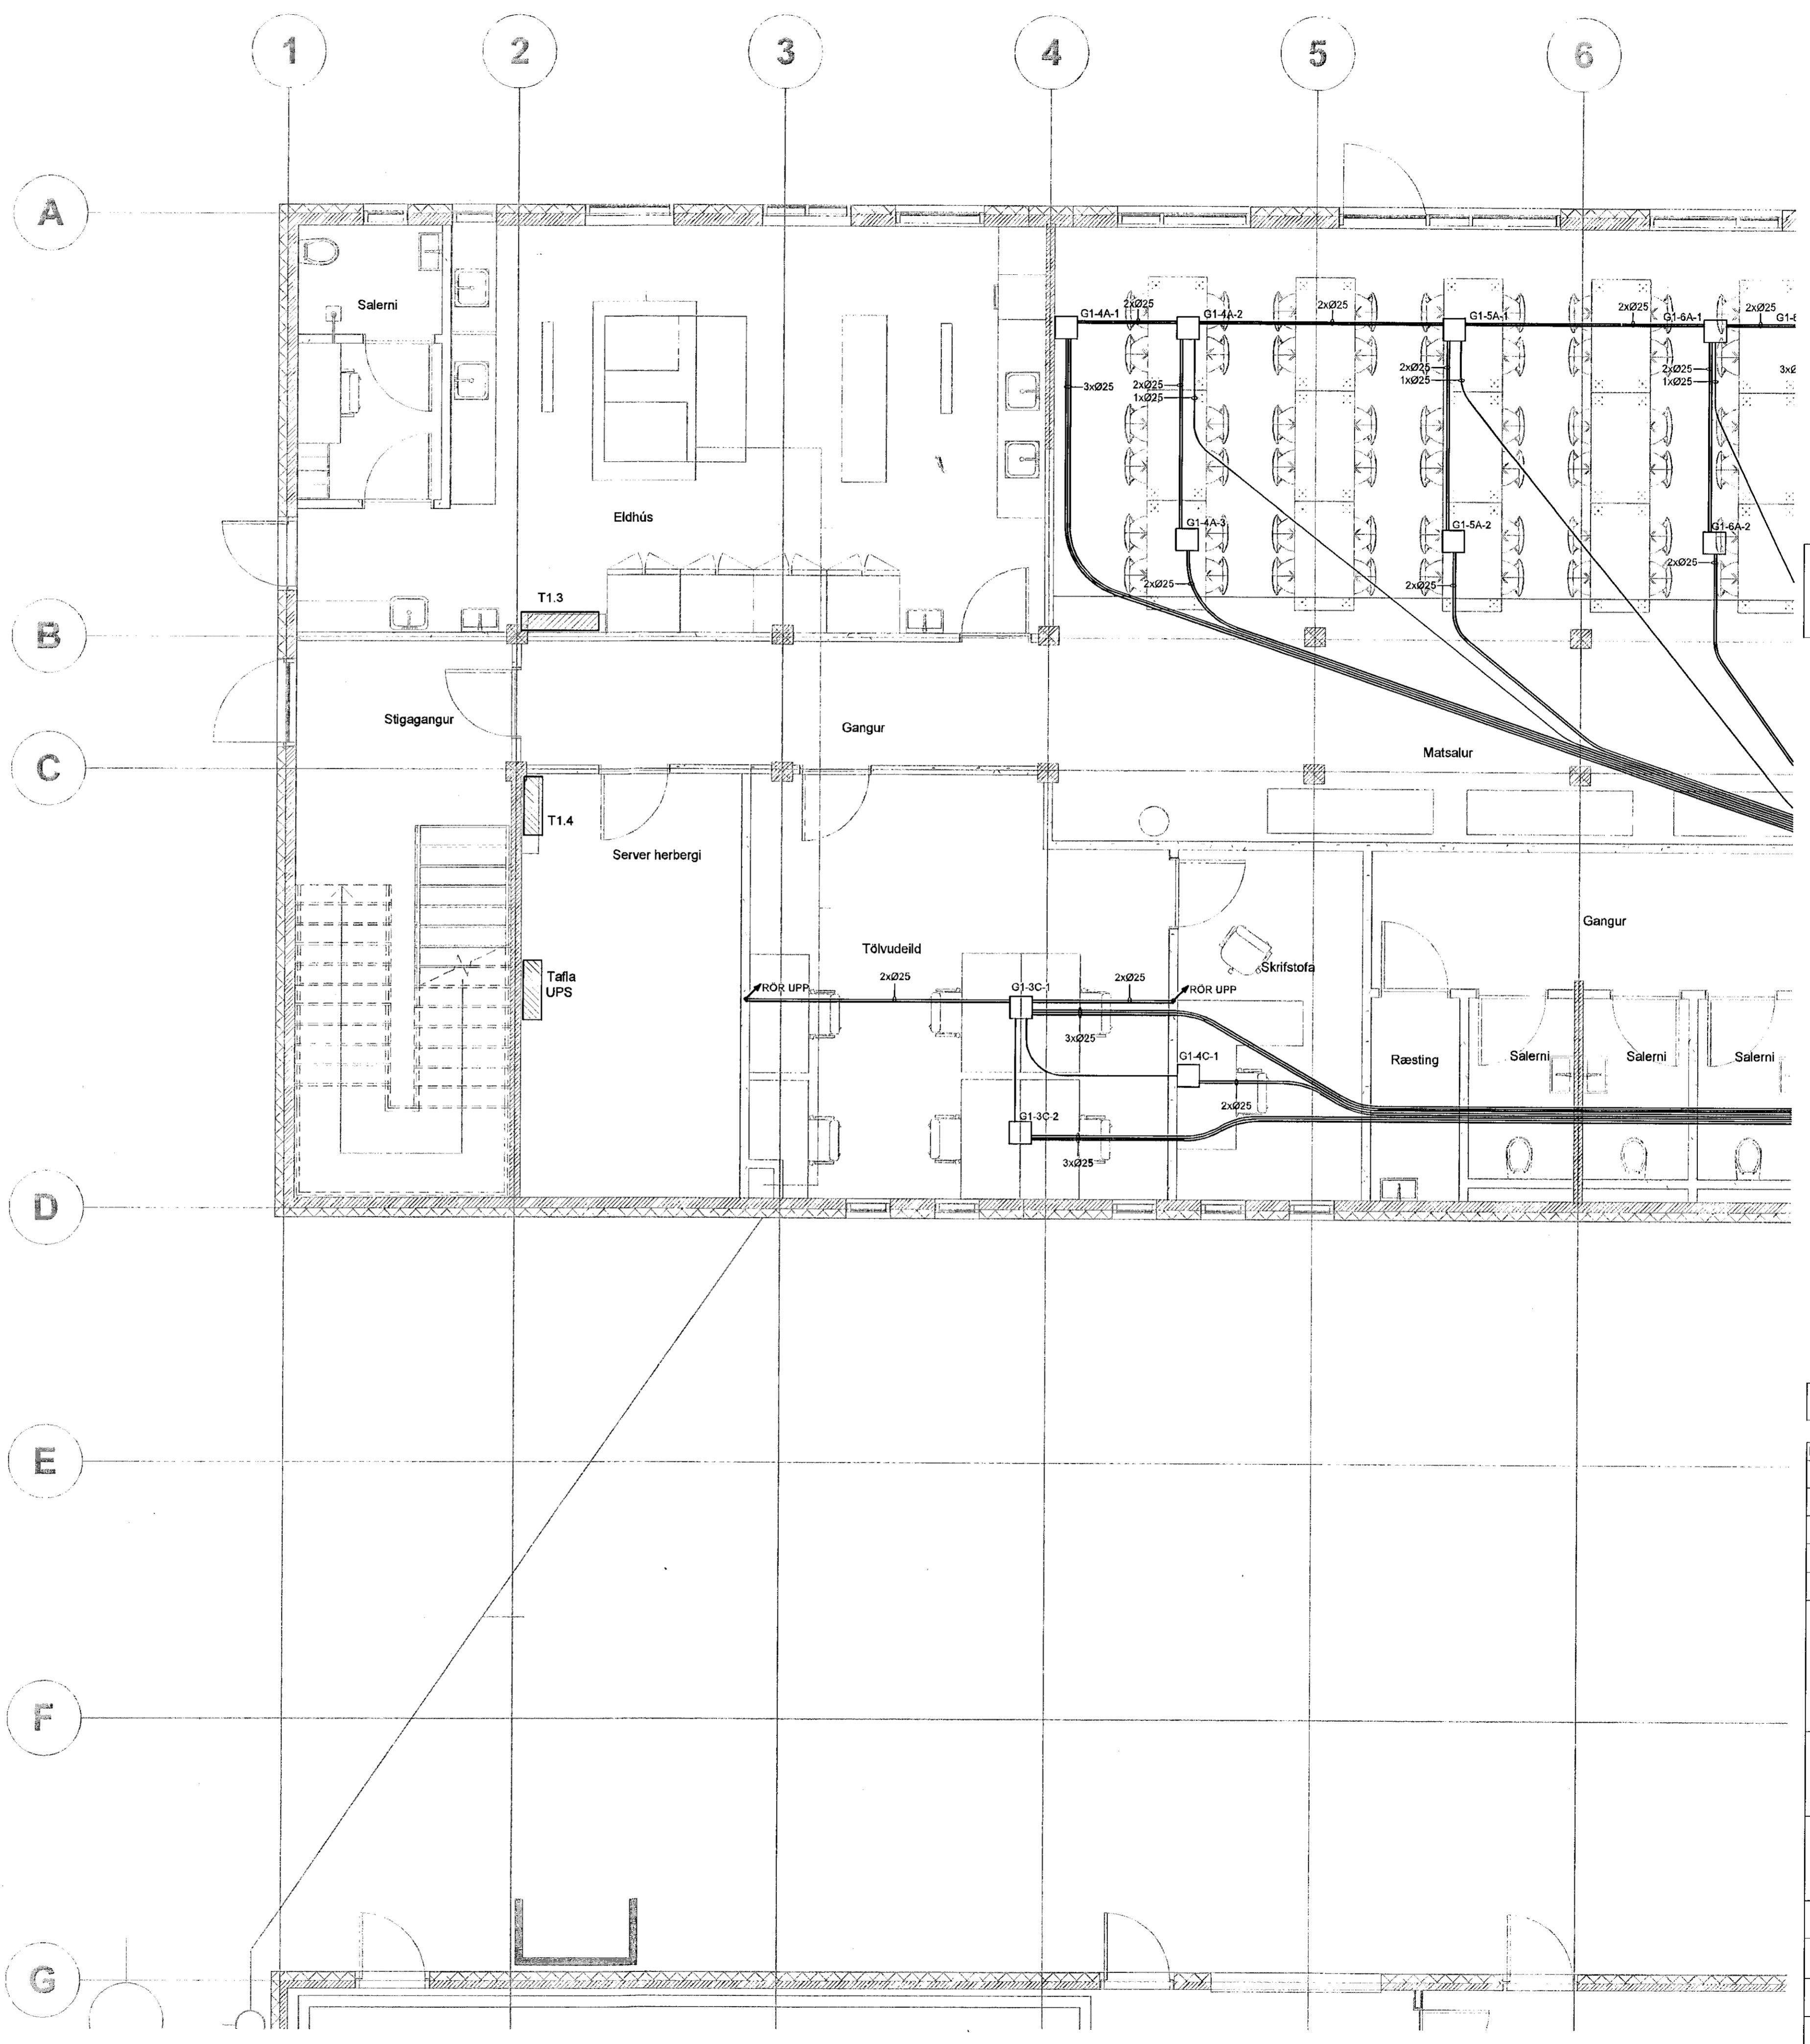

ARITUN HÖNNUNARSTJÓRA				KT.
BR.	DAGS.	BREYTING.	HA.	



STRANDGATA 11, HAFNARFJÖRDUR S. 8644280 / 8984393. www.umsjaef.is

VERKHEITI: FORNUBÚÐIR 5 HAFNARFJÖRDUR

TEIKNINGAHEITI: LAGNALEIÐIR Í GÓLFI 1.HÆÐ HLUTI 1

FRANNAÐ:	TEIKNAD:	YFIRFARID:	
SÍS	SÍS	JJ	
DAGS. ÚTG:	DAGS. BREYTT:	MÆLIKVARÐI:	BLADSTÆRÐ:
11.04.2019		1:50	A1
VERKNUMER:	TEIKNINGANUMER:	ÚTÓ:	
17-023	R2.1.01		
SAMBYGGT:	KT.		
Sigurður I. Sigurjónsson		200277-3929	