



MÖTTEKIB

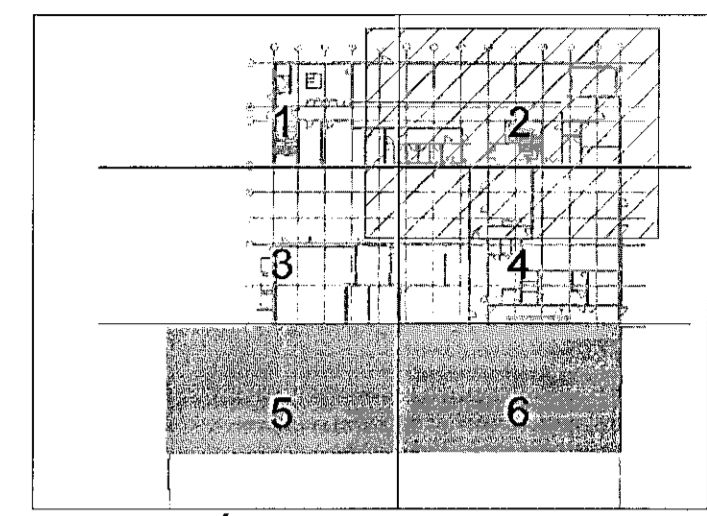

FORNUBÚÐIR 5 - LYKILMYND

SKÝRINGAR:

□ Gólfðós

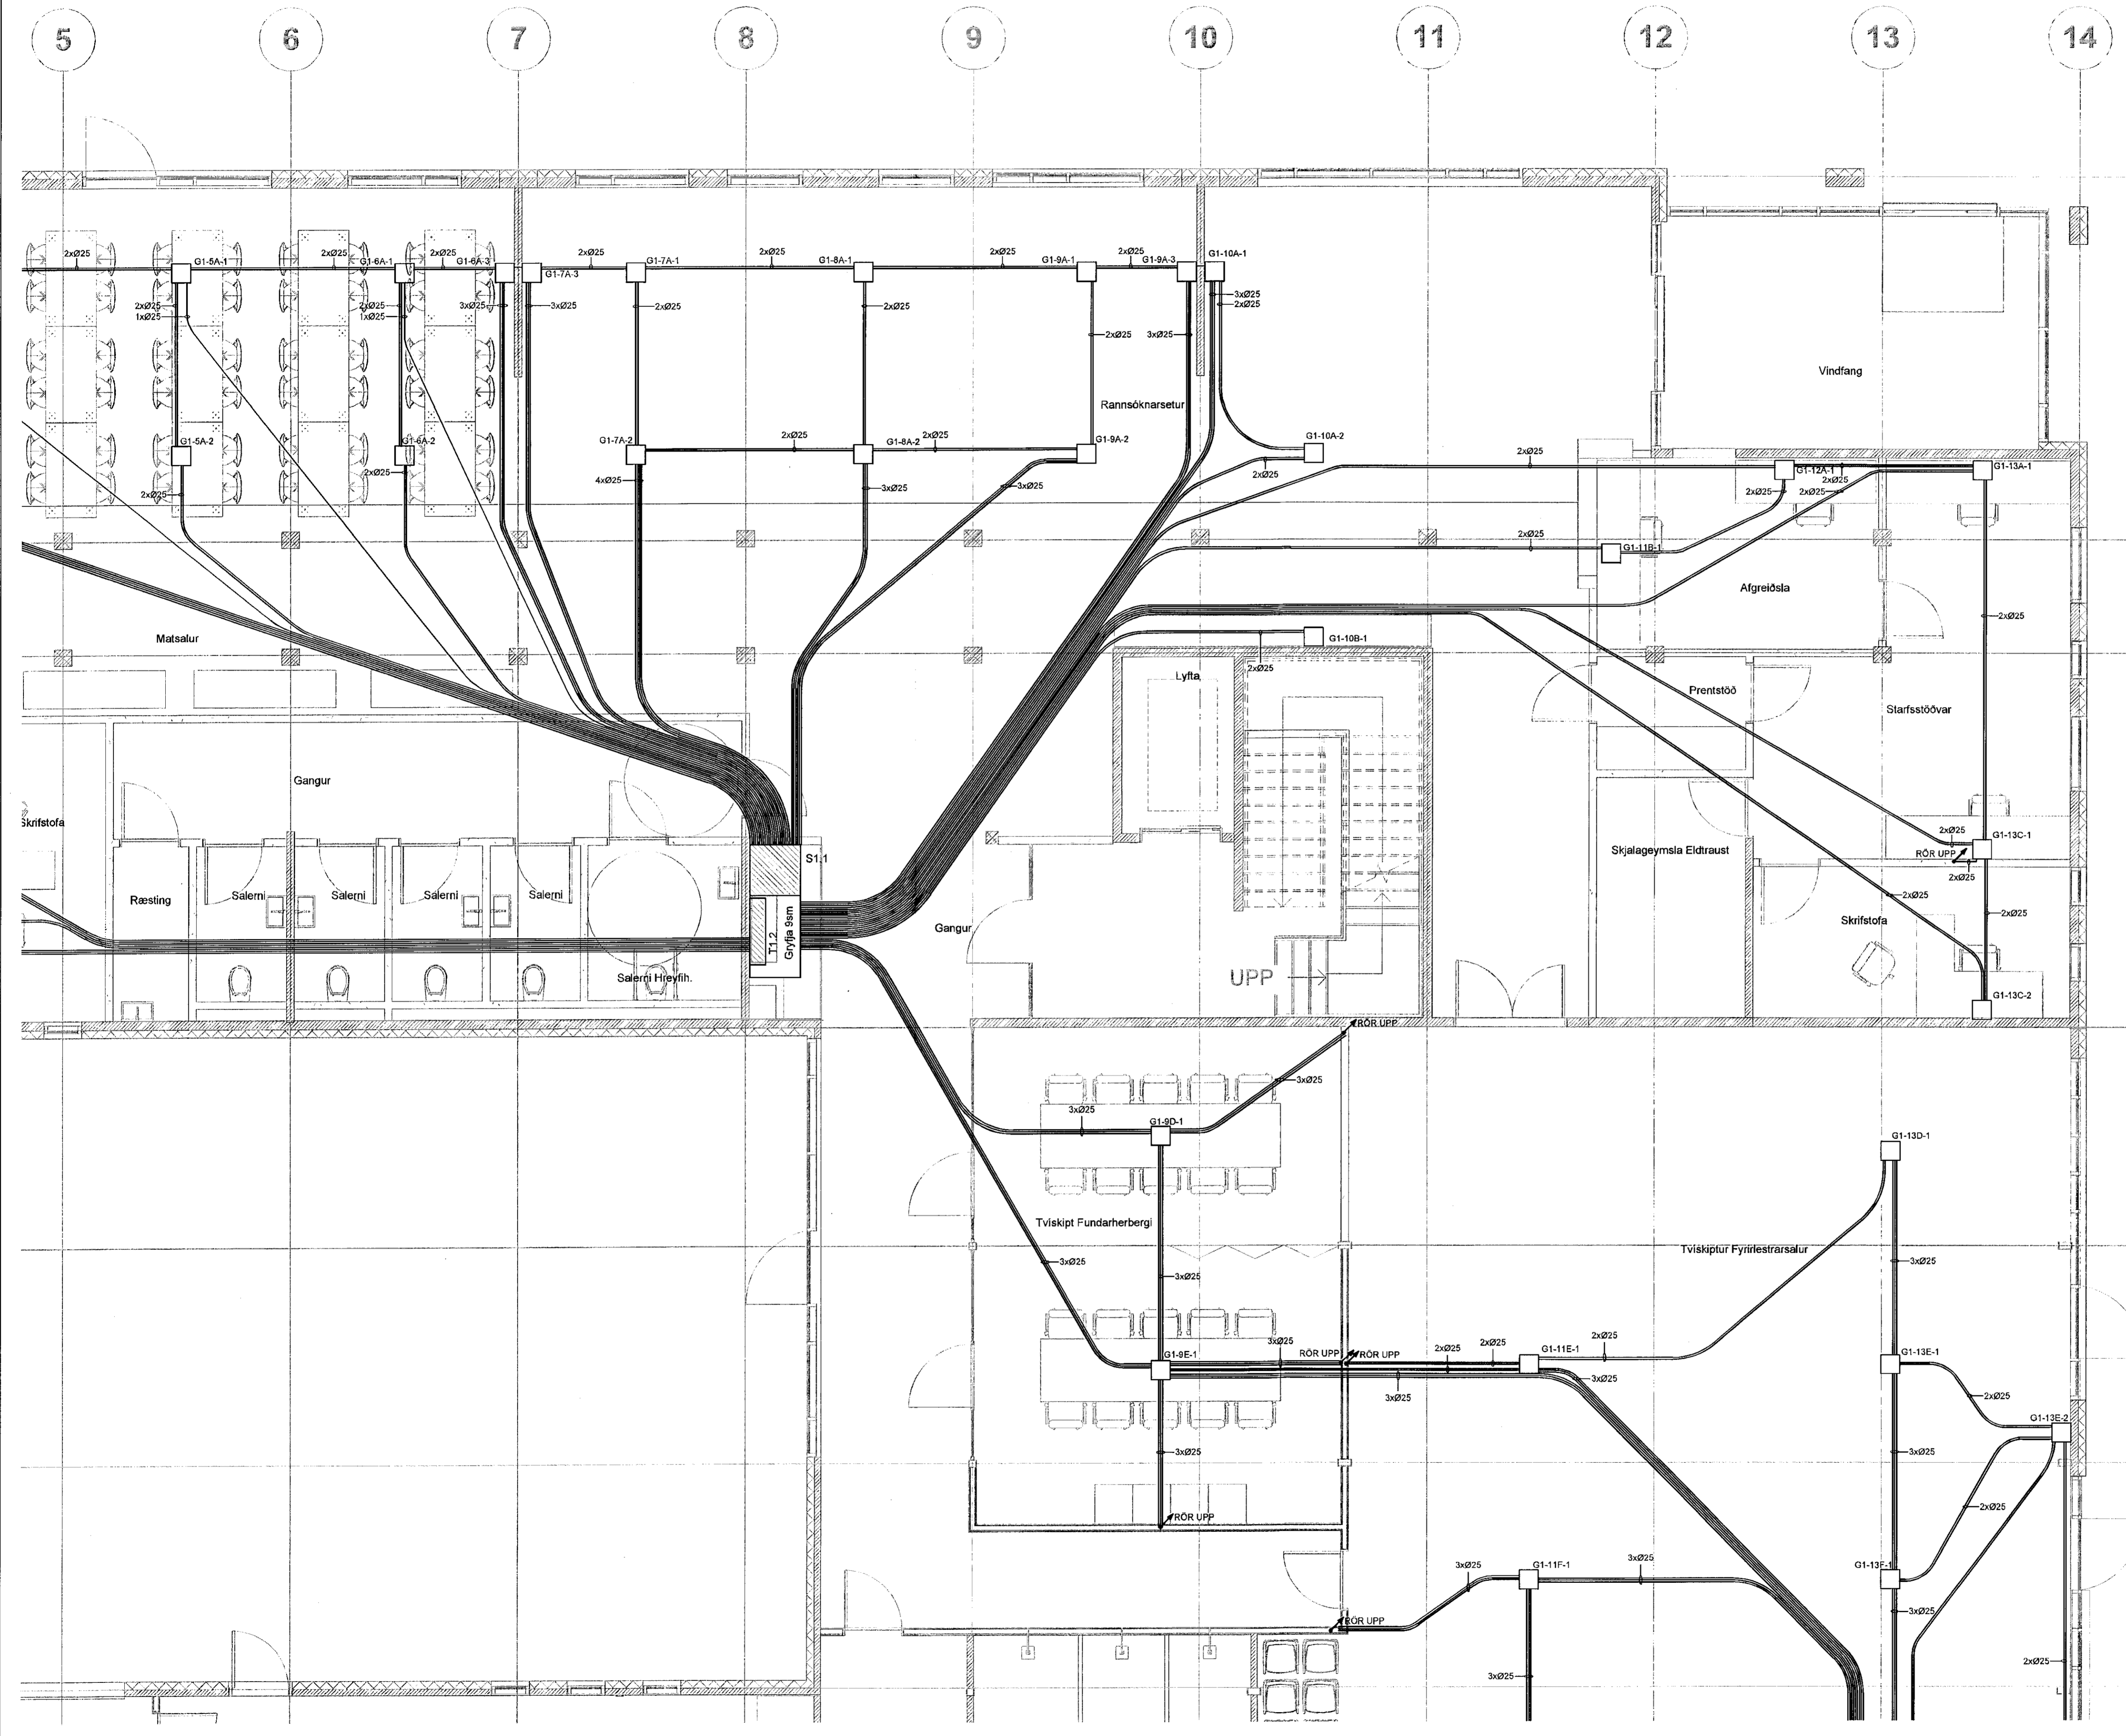

ÁRITUN FÖRNUMBÚÐARSTJÓRA KT.

BR.	DAGS.	BREYTING.	HA.



STRANDGATA 11, HAFNARFJÖRDUR S. 8644280 / 8984393. www.umsjaef.is

VERKHEITI: **FORNUBÚÐIR 5 HAFNARFJÖRDUR**

TEIKNINGARHEITI: **LAGNALEIÐIR Í GÓLF 1.HÆÐ HLUTI 2**

HANNAÐ: SÍS	TEIKNAD: SÍS	YFIRFARID: JJ
DAGS. ÚTG: 11.04.2019	DAGS. BREYTT: 17-023	MÆLIKVÆÐI: R2.1.02
VERKNUMER: 17-023	TEIKNINGANUMER: R2.1.02	UTG: 200277-3929

SAMBYKKT: *Sigurður I. Sigurjónsson* KT.