
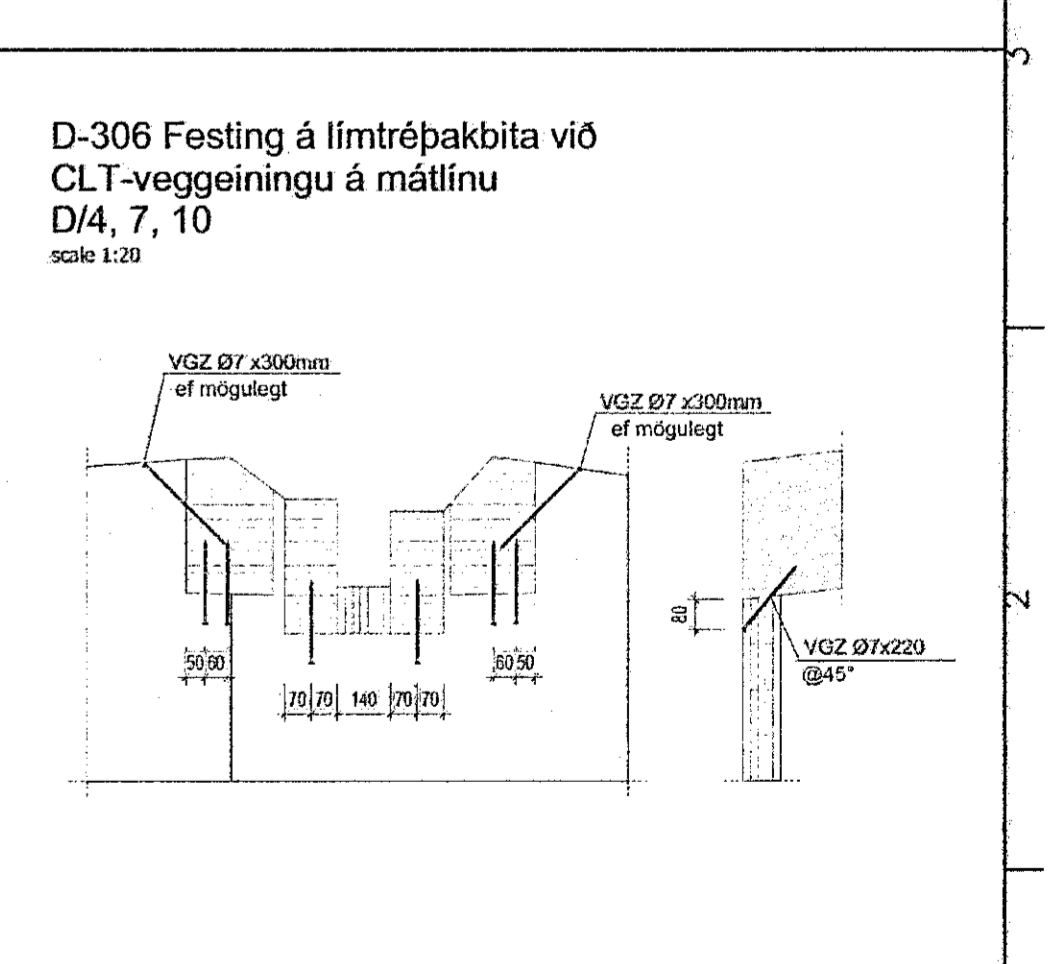
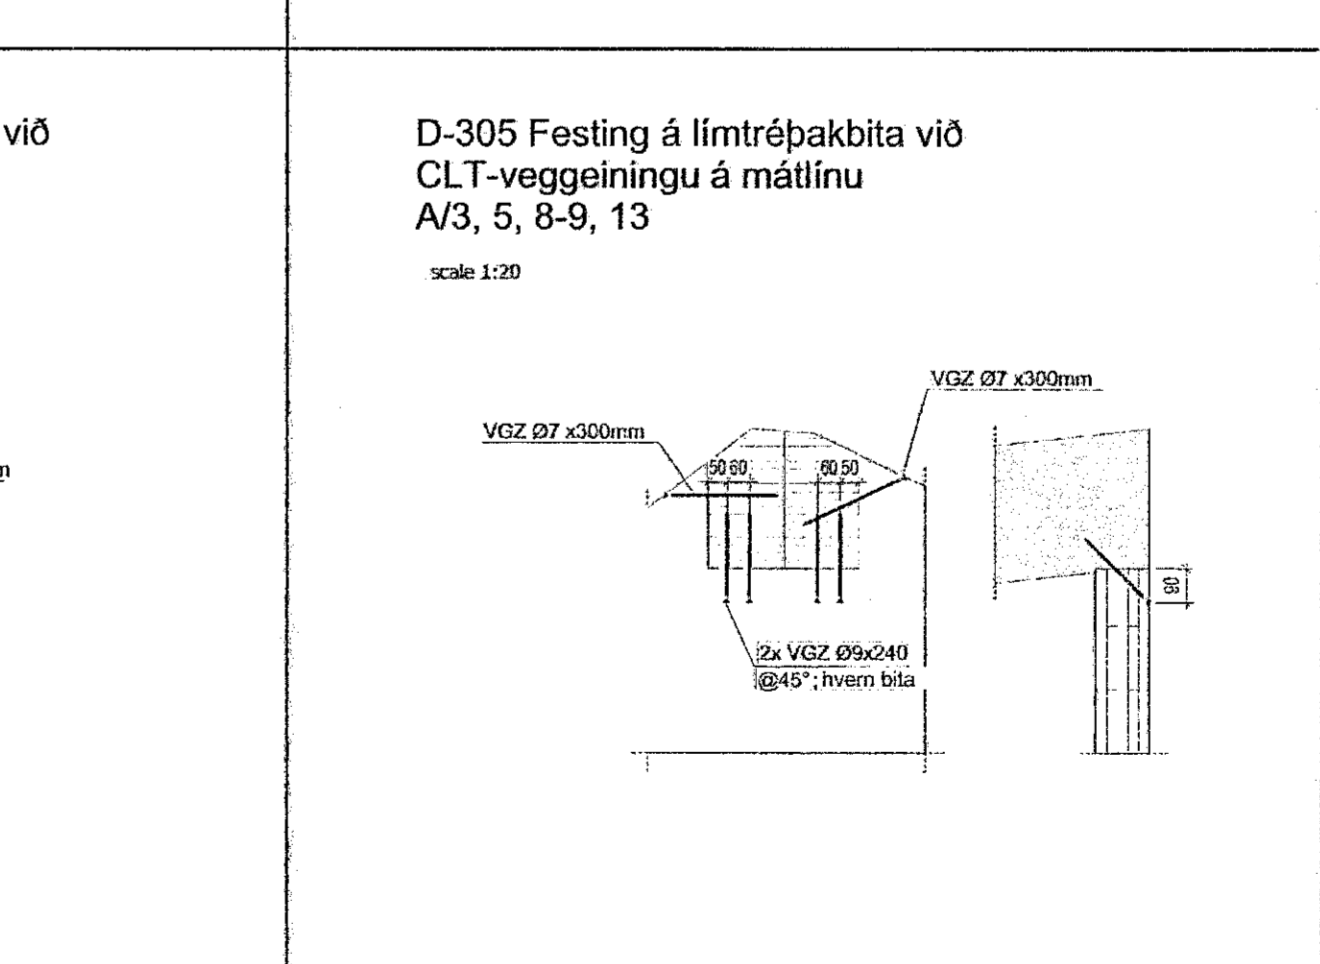
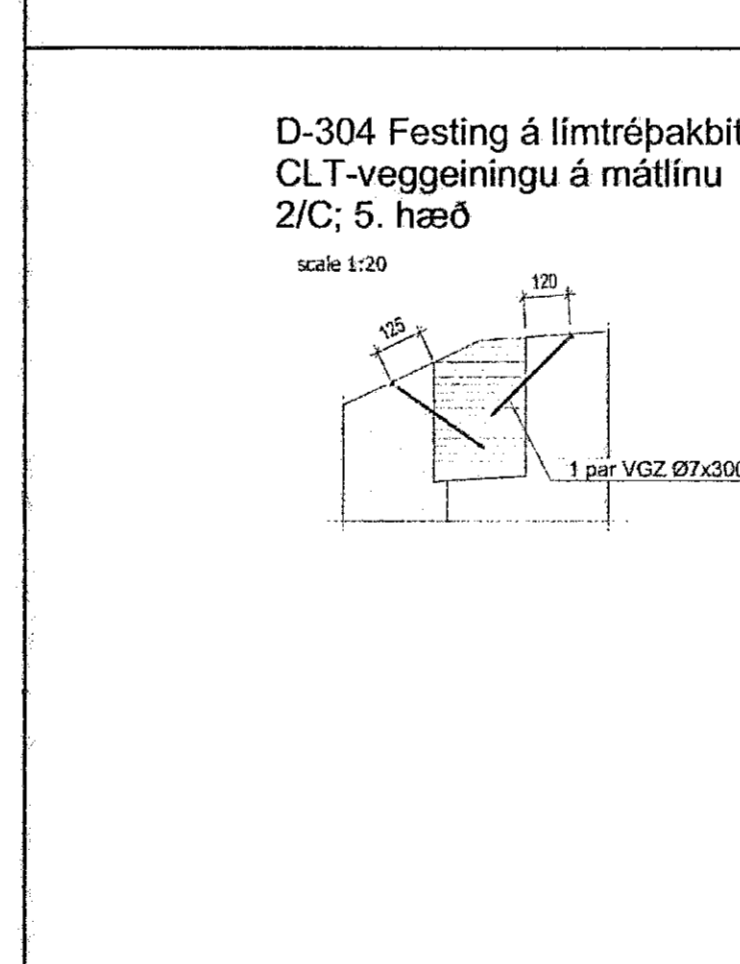
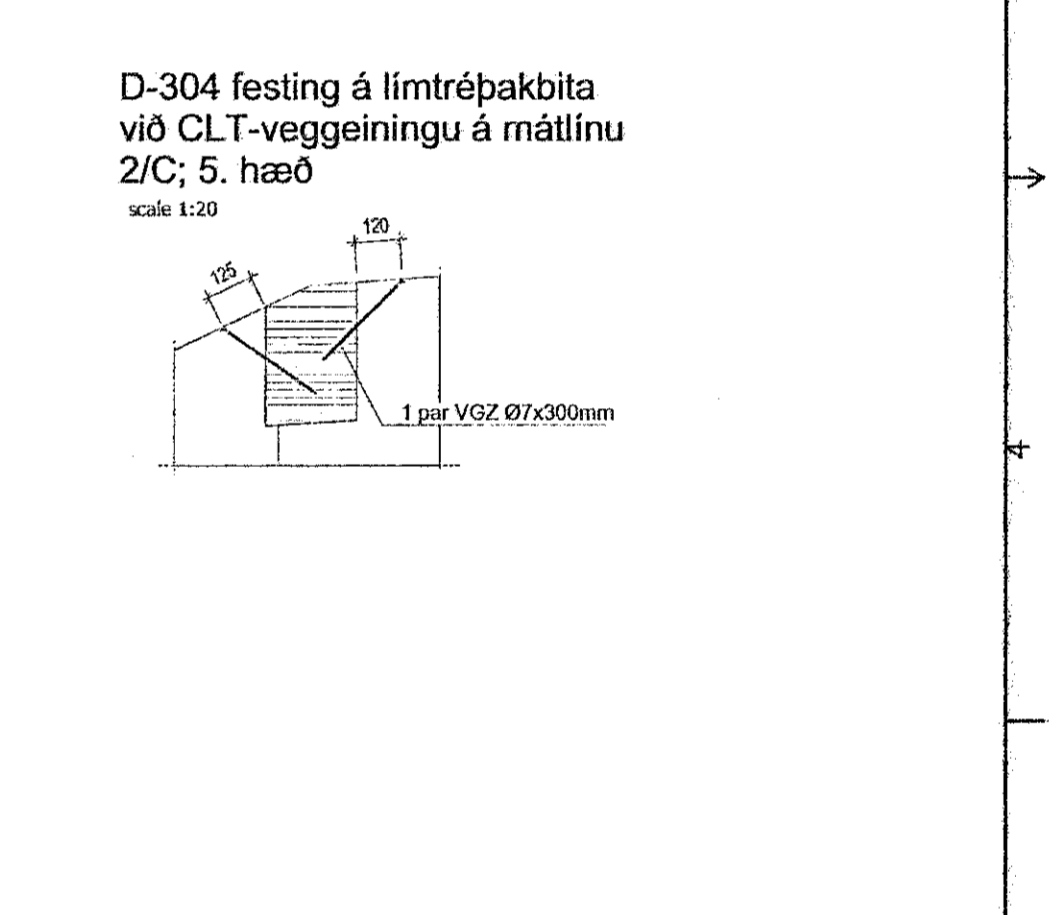
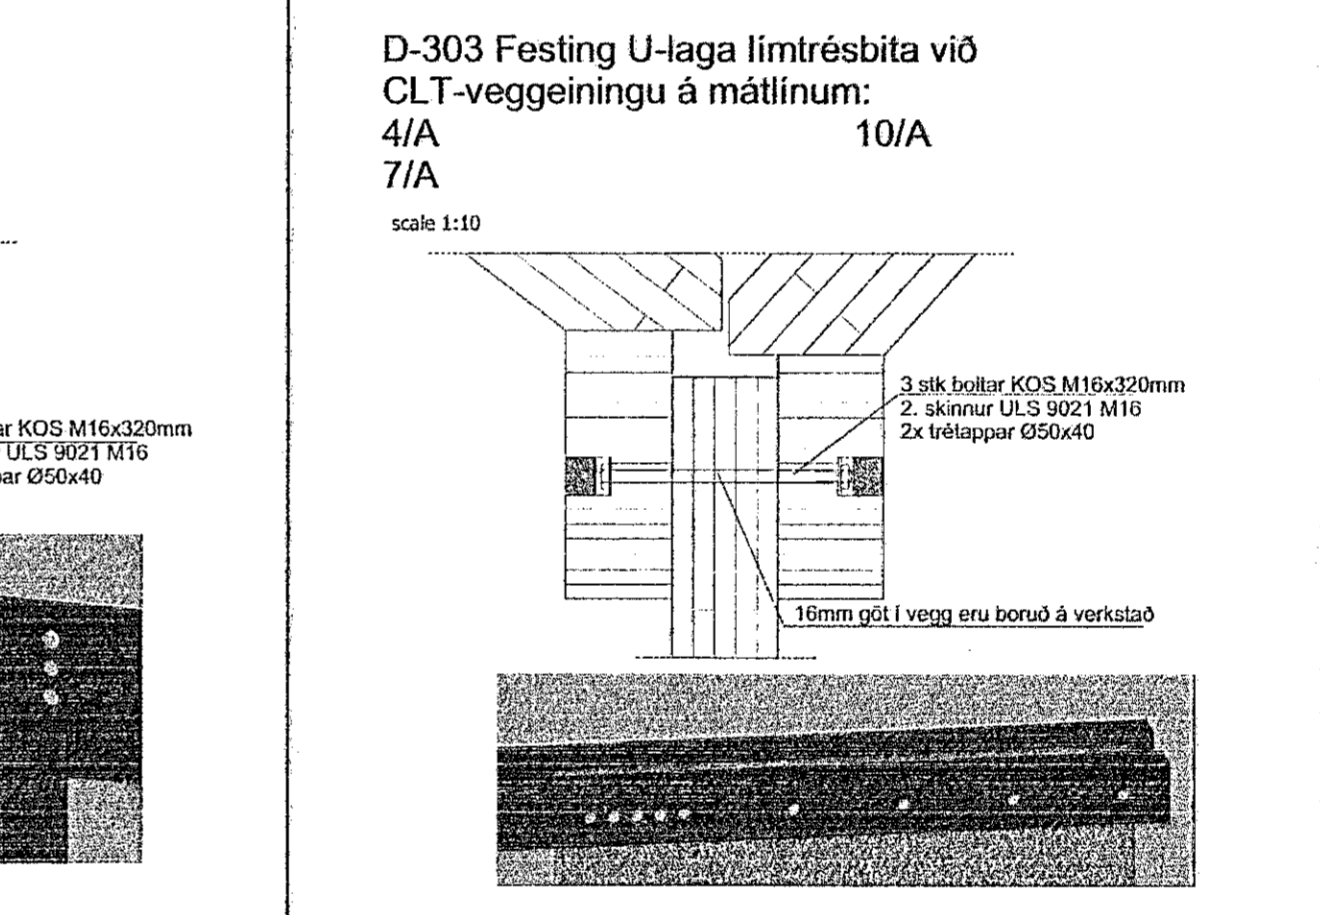
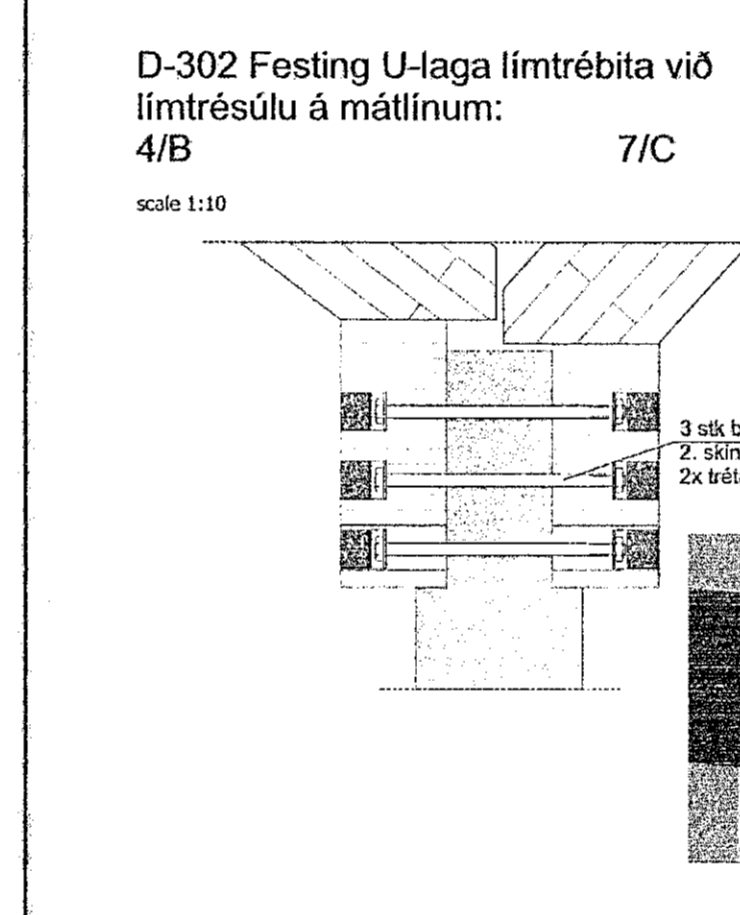
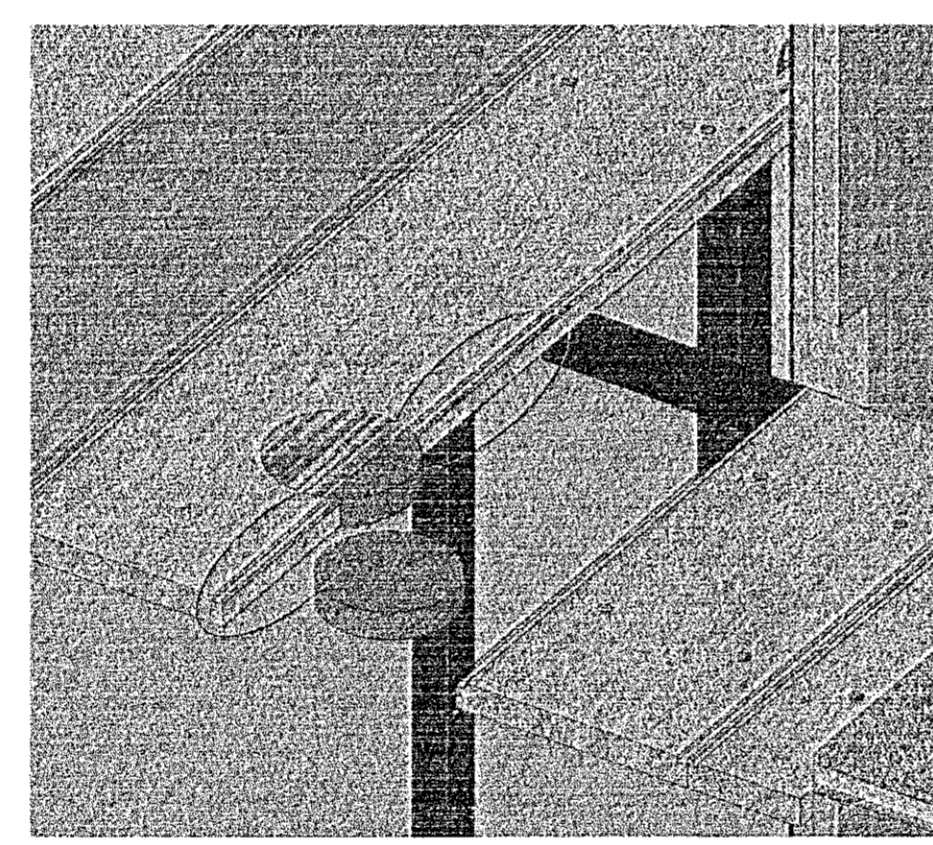
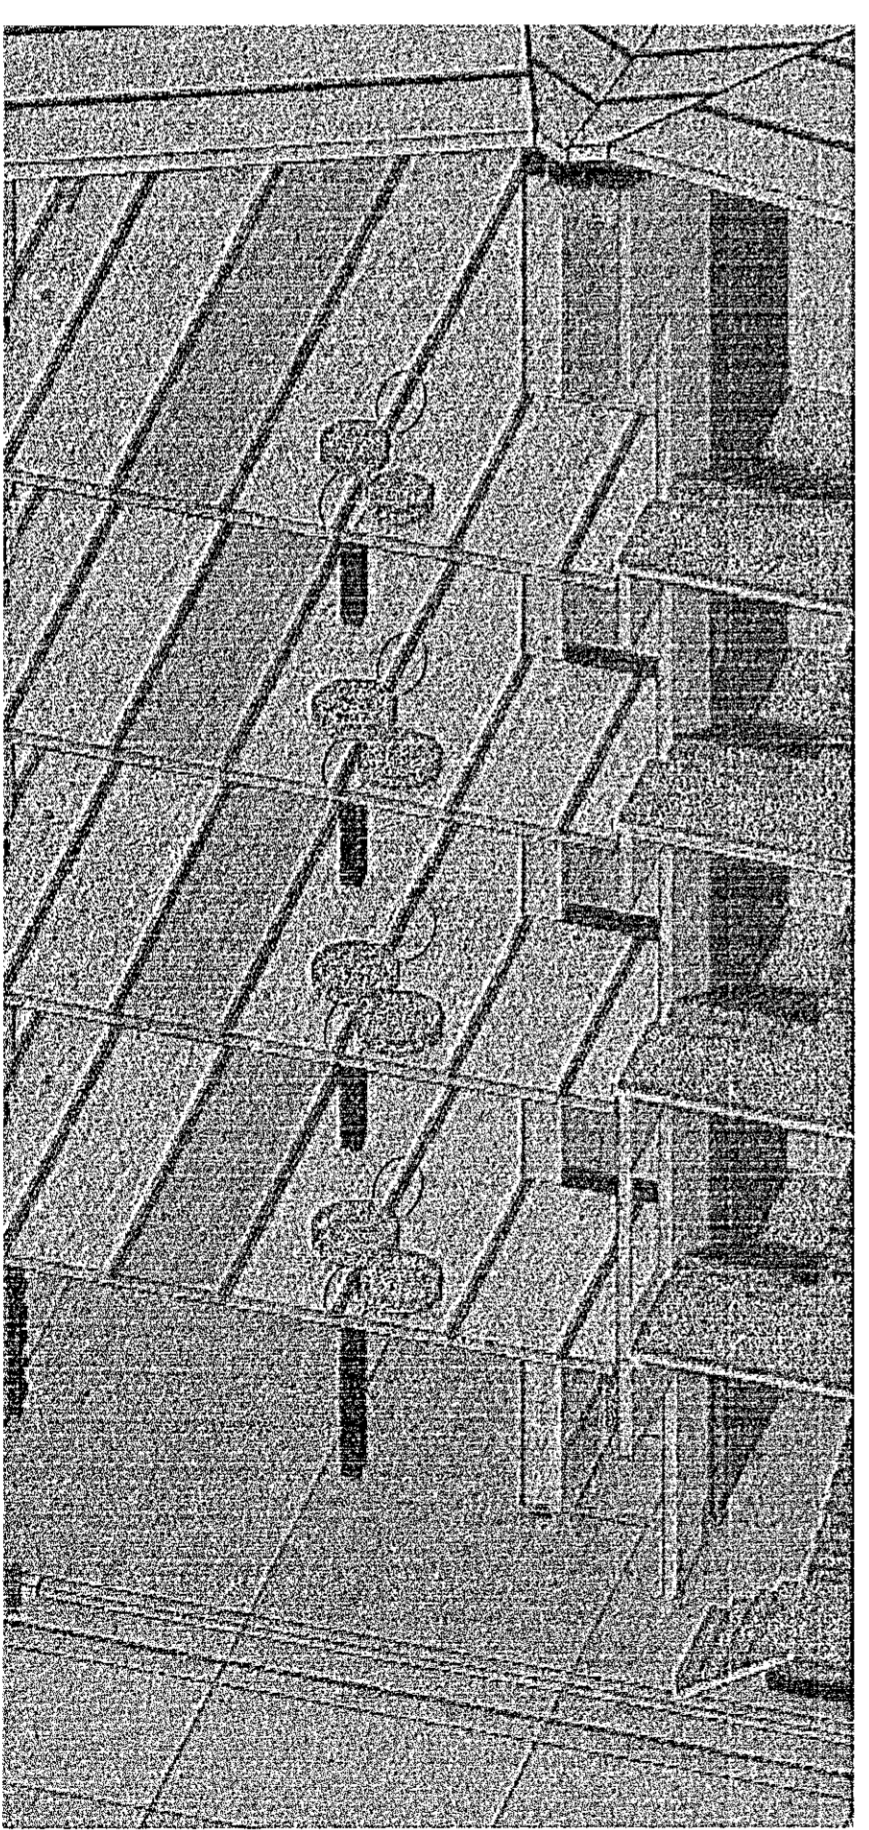
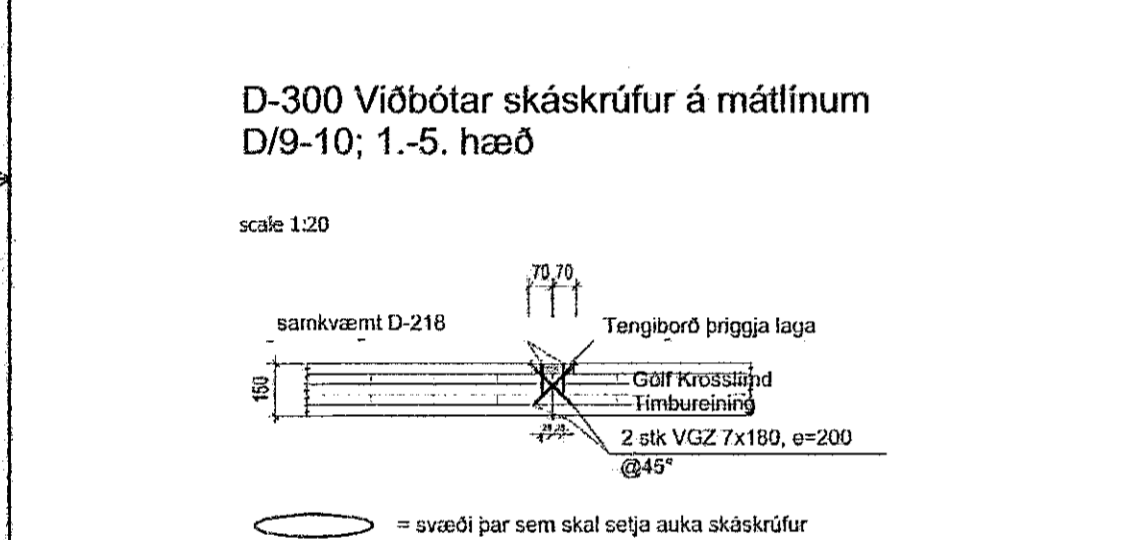
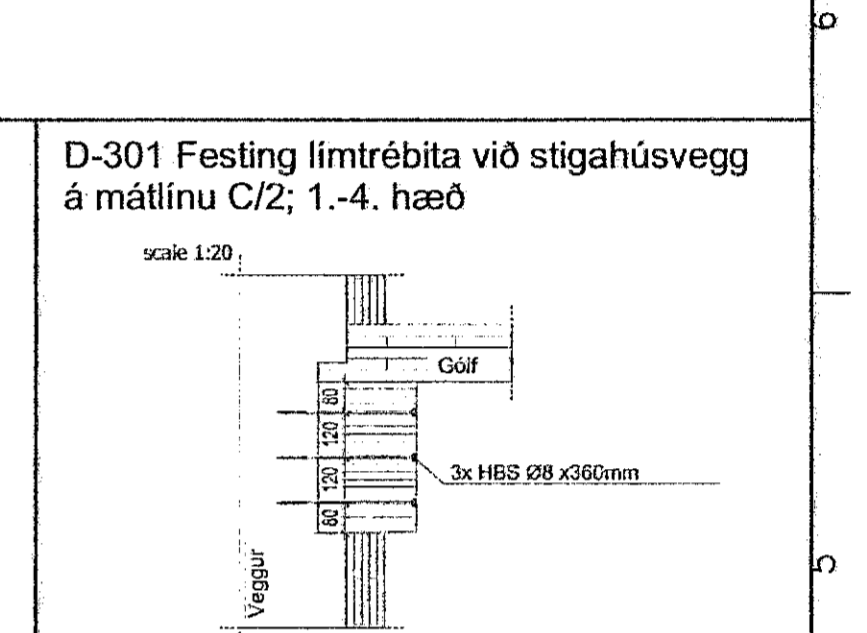
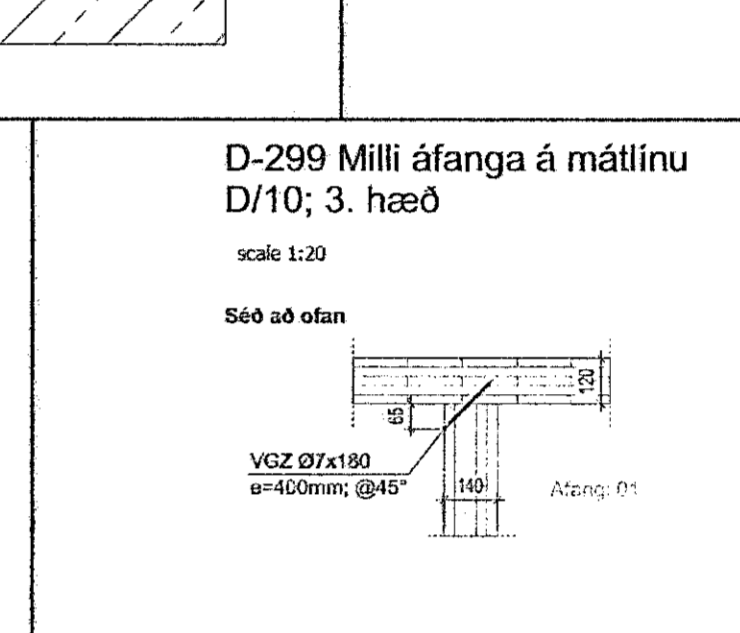
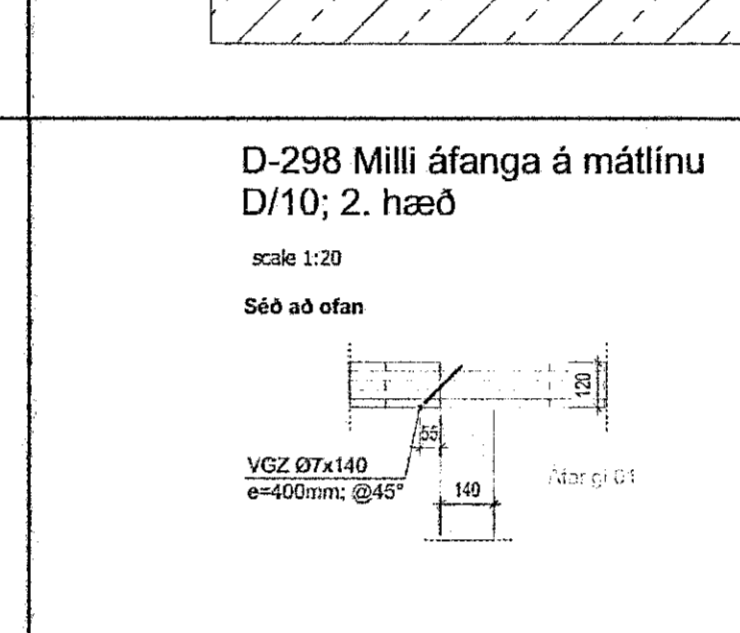
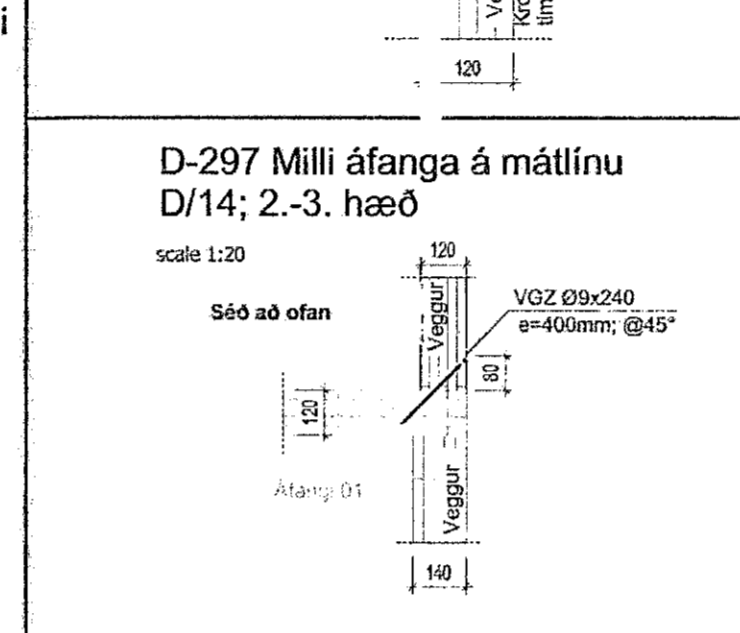
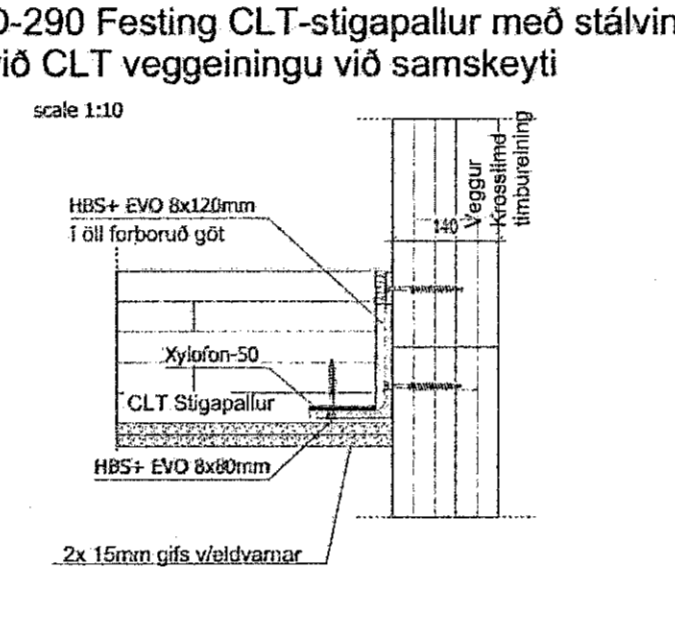
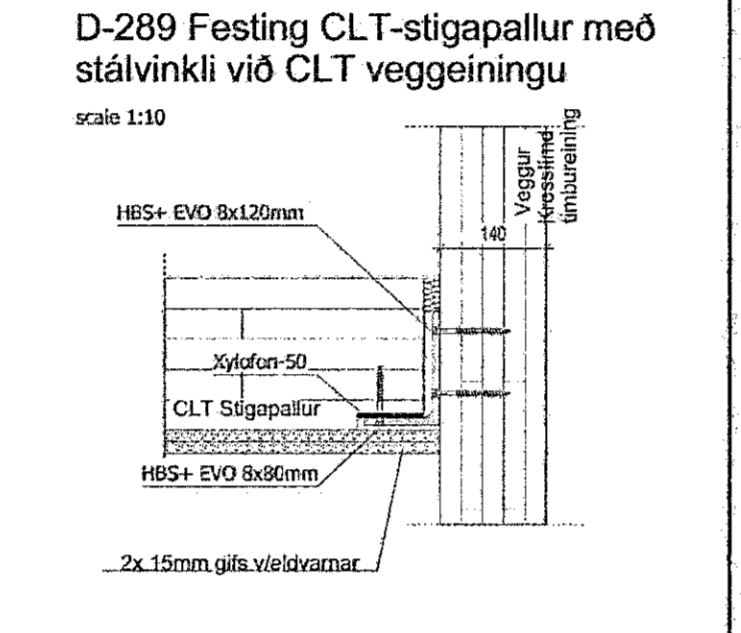
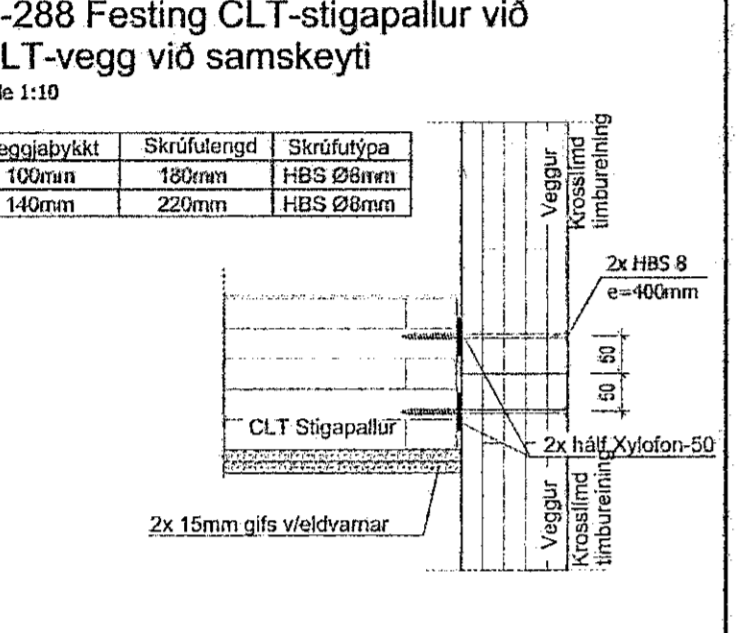
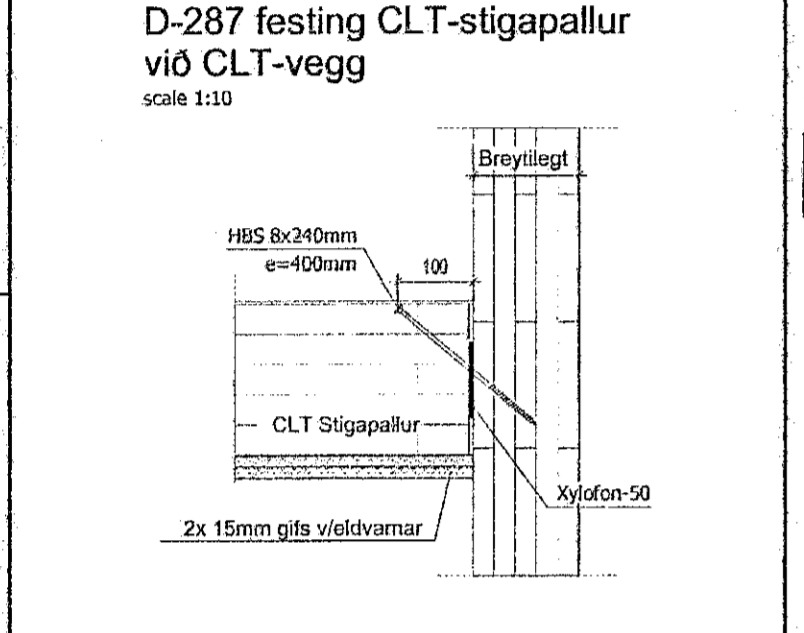
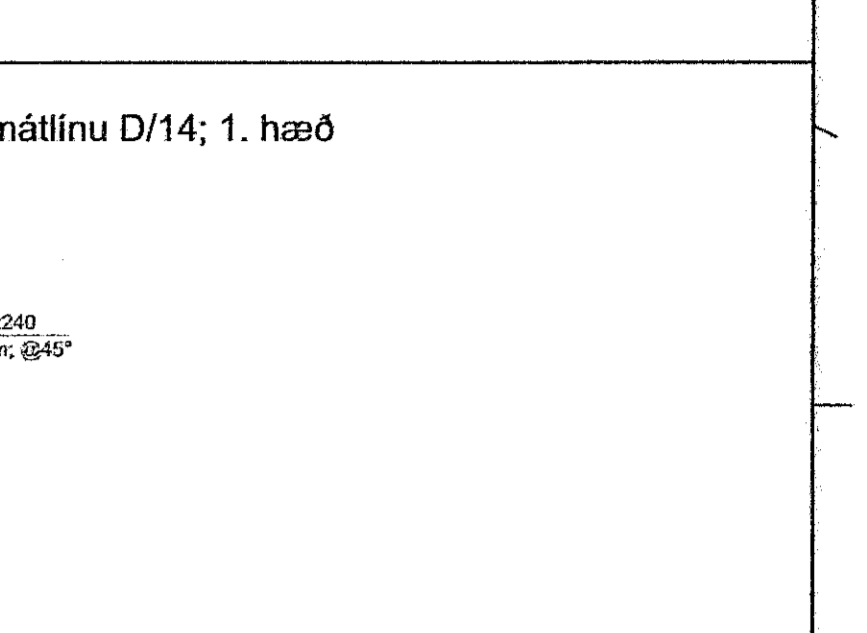
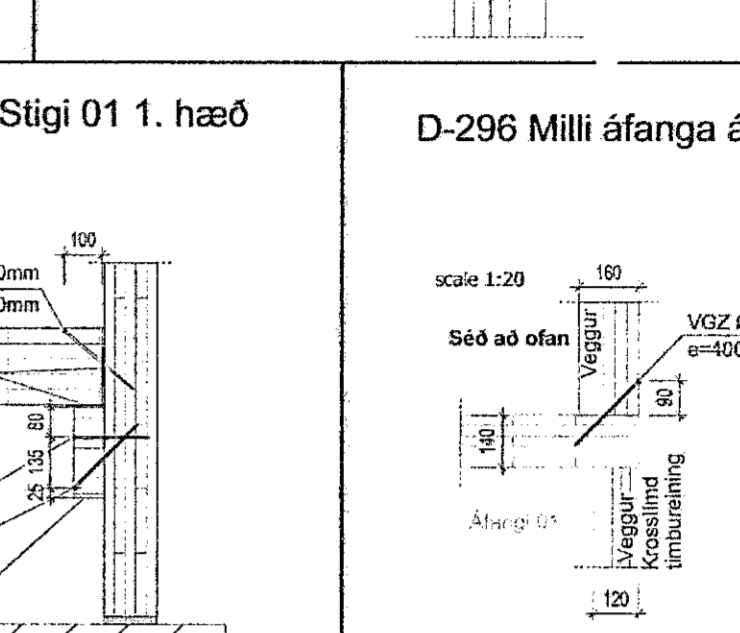
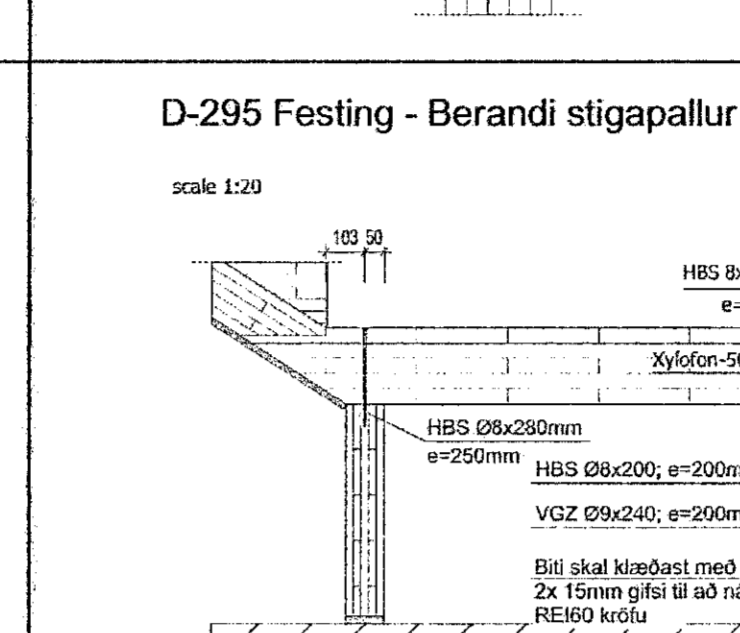
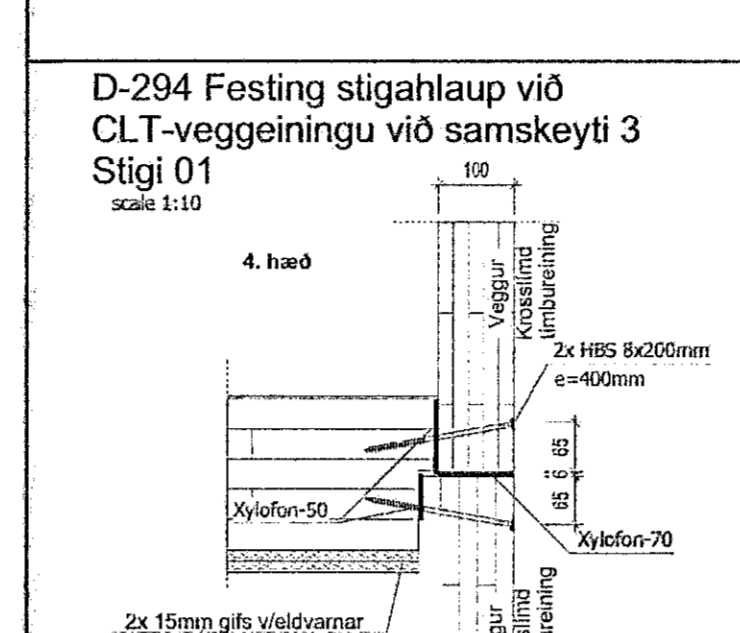
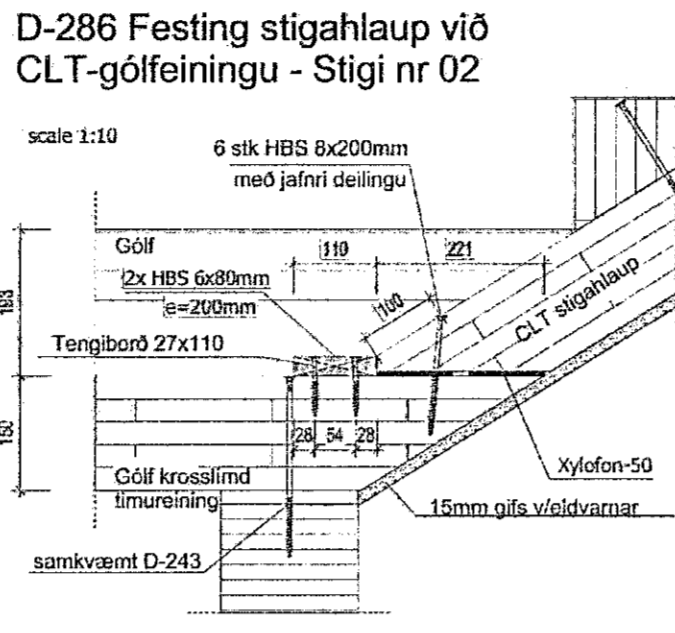
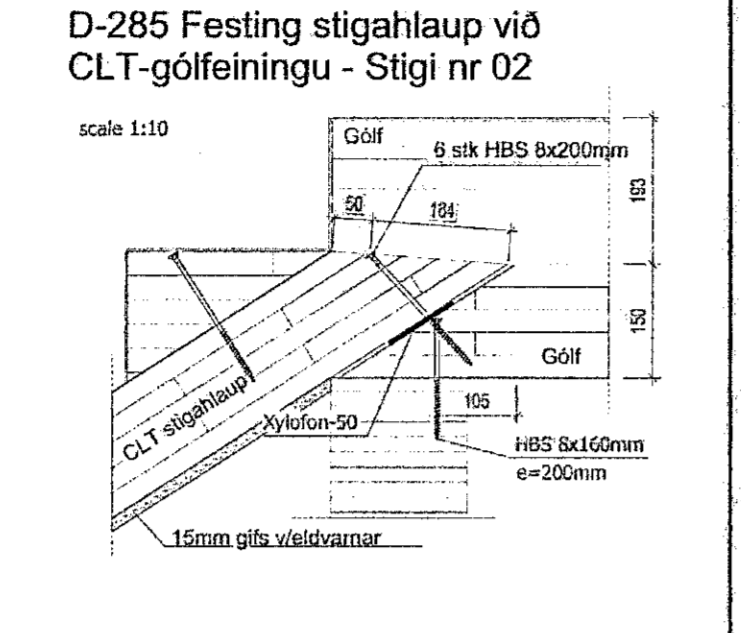
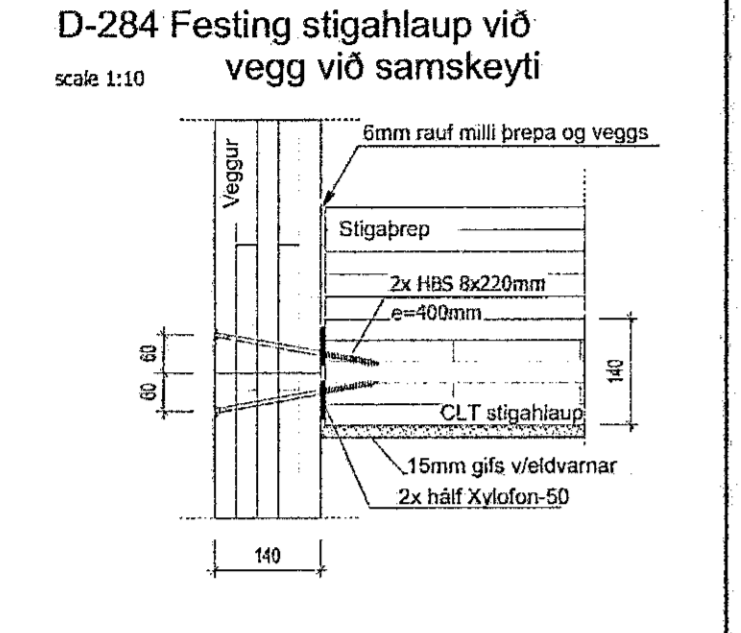


Sambýkt barn
06. Júní 2019
Byggingafræðingur / Harkarfrósi

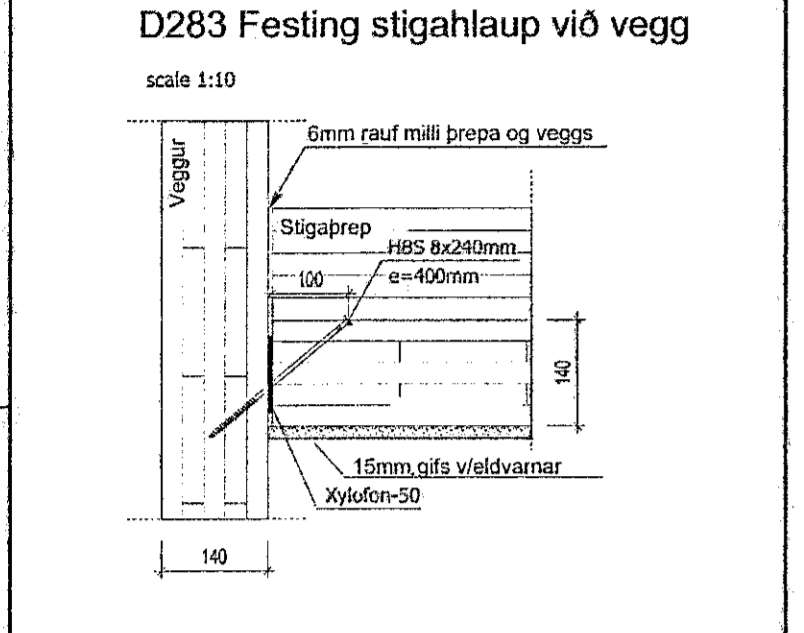

NR.	DAGS.	BREYTING	NR.	DAGS.	BREYTING

SKÝRINGAR
SKÝRINGAR SJÁ TEKN B001
ÖLL MÁL Á TEIKNINGU Í MILLIMETURUM
EKKI SKAL MÆLA UPP AF TEIKNINGUM
SP: STÁLHLUTAR SJÁ TEIKNINGAR B204-B208
FESTINGAR CLT-BYGGINGAHLUTA SJÁ
TEIKNINGAR B310-B314 OG B410-B416

BATTERID
2019-2024

ADALHÖNNUÐIR :
JÓN ÓLAFUR ÓLAFSSON 090658-4099
*SIGURDUR EIRIKSSON 110457-2789
SIGURDUR HARDARSON 030446-3999

20/6 '19
SEMUNDUR EIRIKSSON 261249-2949

FORNUBÚÐIR
EIGNARHALDSFÉLAG EHF
FORNUBÚÐIR 5
220 HAFNARFJÖRDUR

KLÖPP
KLÖPP ARKITEKTAR-VERKFRÉDINGAR EHF
NEIHYL 2E, 110 REYKJAVÍK
SÍMI 577 2277, 699 7747-klopp@simnet.is

HEITI TEIKN. ÁFANGI 02 - FESTINGAR	
MELIKVARDI	1:10, 1:20 DAGS. FEB 2019
TEIKNING	B 415 VERK V 17-601
BREYTING	YFIRFARID S.E.