




MILLIGÖLF - KÓTI +3580

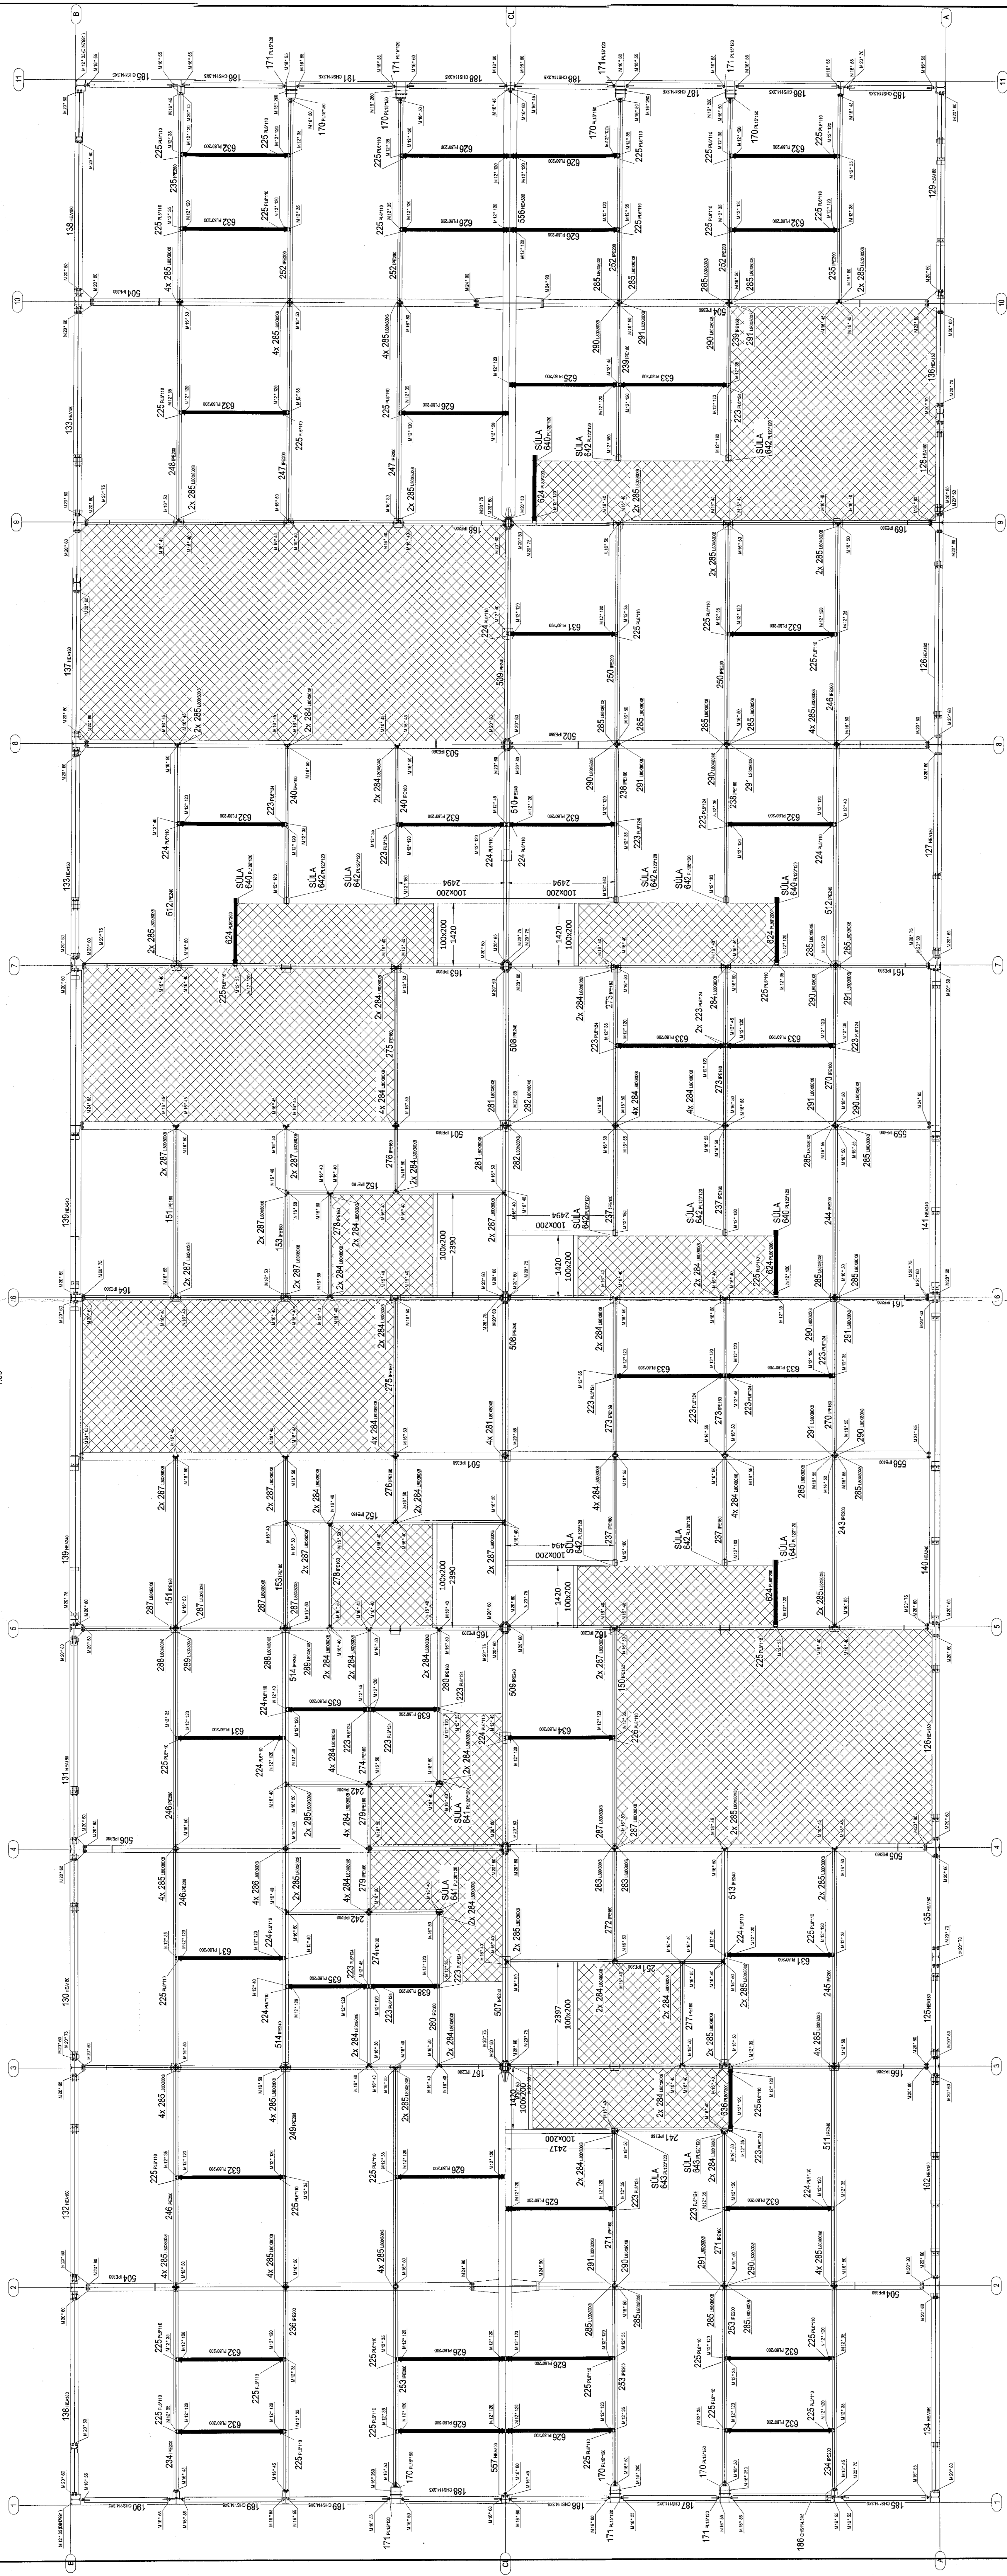


D/EMIGRD TENGING - 4x VINKLAR  
1:10

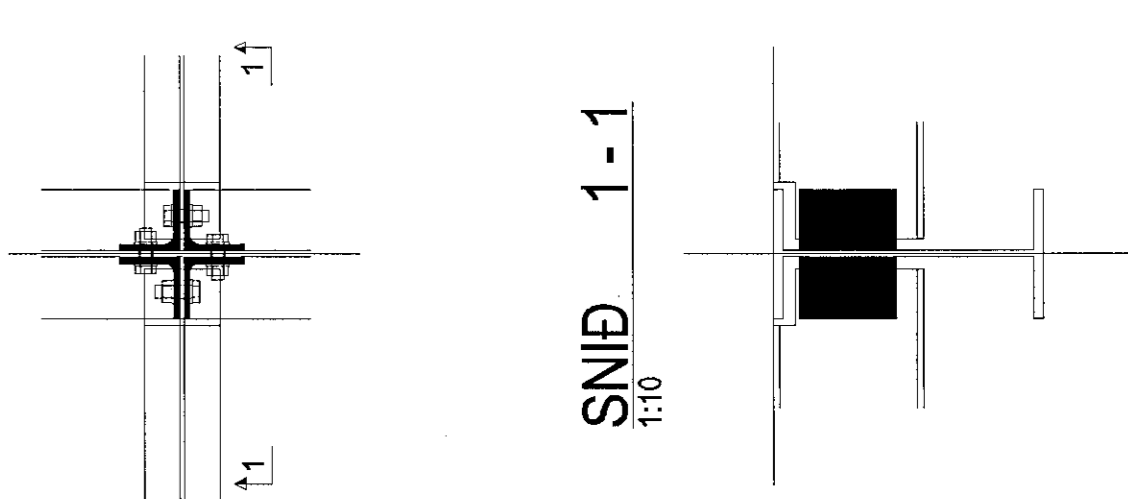


D/EMIGRD TENGING - 2x VINKLAR  
1:10

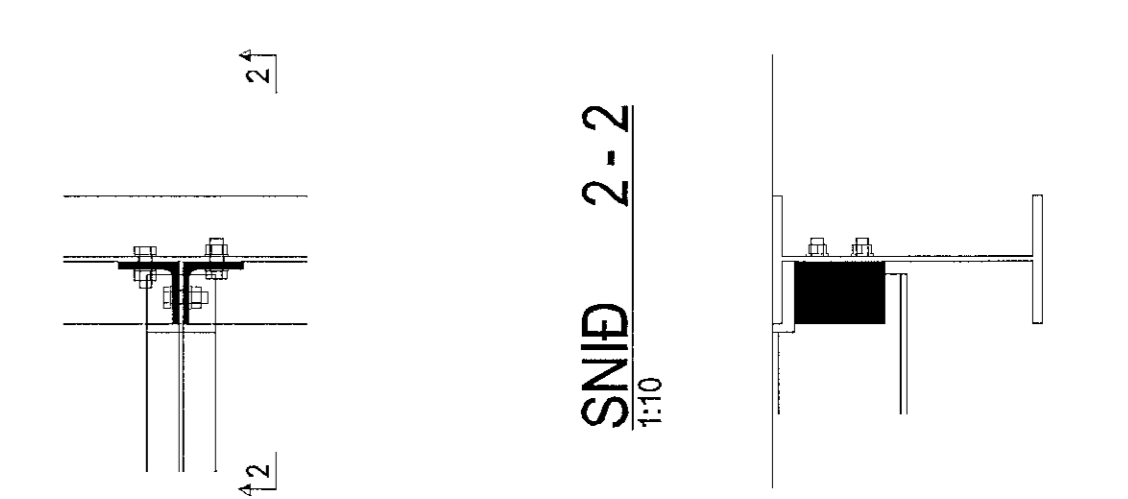

D/EMIGRD TENGING FYRIR LÍMTRÉ  
- EINN ENDI  
1:10

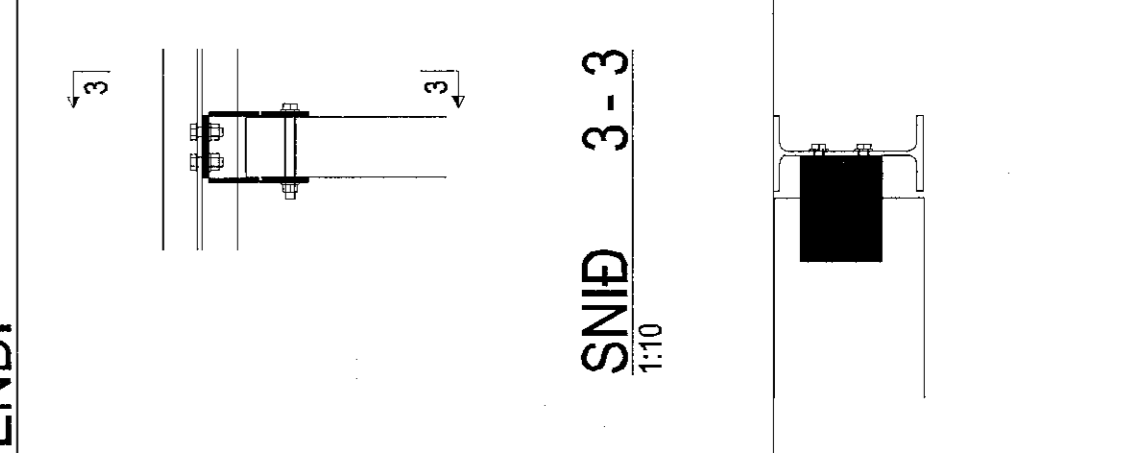

D/EMIGRD TENGING FYRIR LÍMTRÉ  
TVEIR ENDAR  
1:10

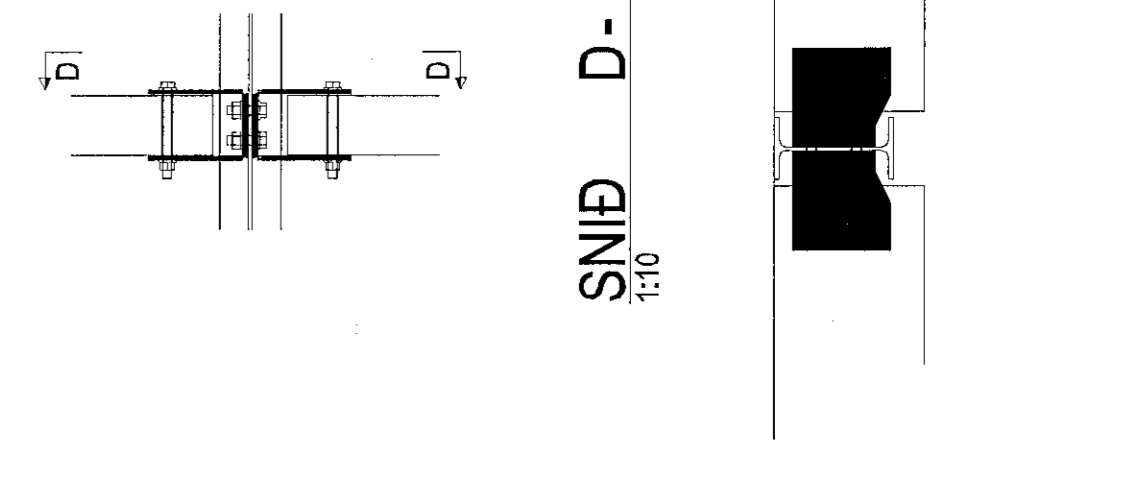

SKYFFIR:  
Deiki milligölfis er úr gæghælli GL3, líttré.

CD	13/08/19	698	Ungmenn skólagaða
CD	27/08/19	700	Ungmenn skólagaða
Uppfyllt	Uppfyllt	JA	SKÝFFIR

Byggingaáttætti  
TIL: SIGURÐUR STEINARSSON  
WWW.CEDRUSHI.FI  
5. 680-5000

ALFHELLA 4  
221 Hafnarfjörður  
Almannabúnaði

Burgarvirki:  
Milligölf

Skilfræði:  
200-03

Málavorki:  
150

Stjórnun:  
Tómas Guðnason  
Símanúmer: 23 928 | Vexti: 05122-5009

Net: Pósti 05122-1511