



Snjóbræðslurör cc250

Snjóbræðslurör cc250

Snjóbræðslurör cc250

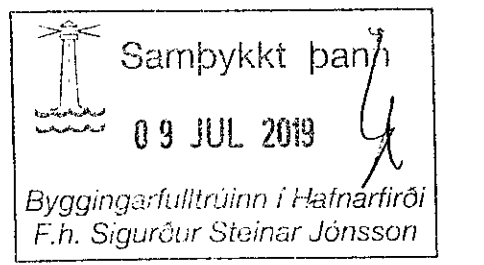

Skýringar:  
 1. Sjá skýringar á teikningu L-07.

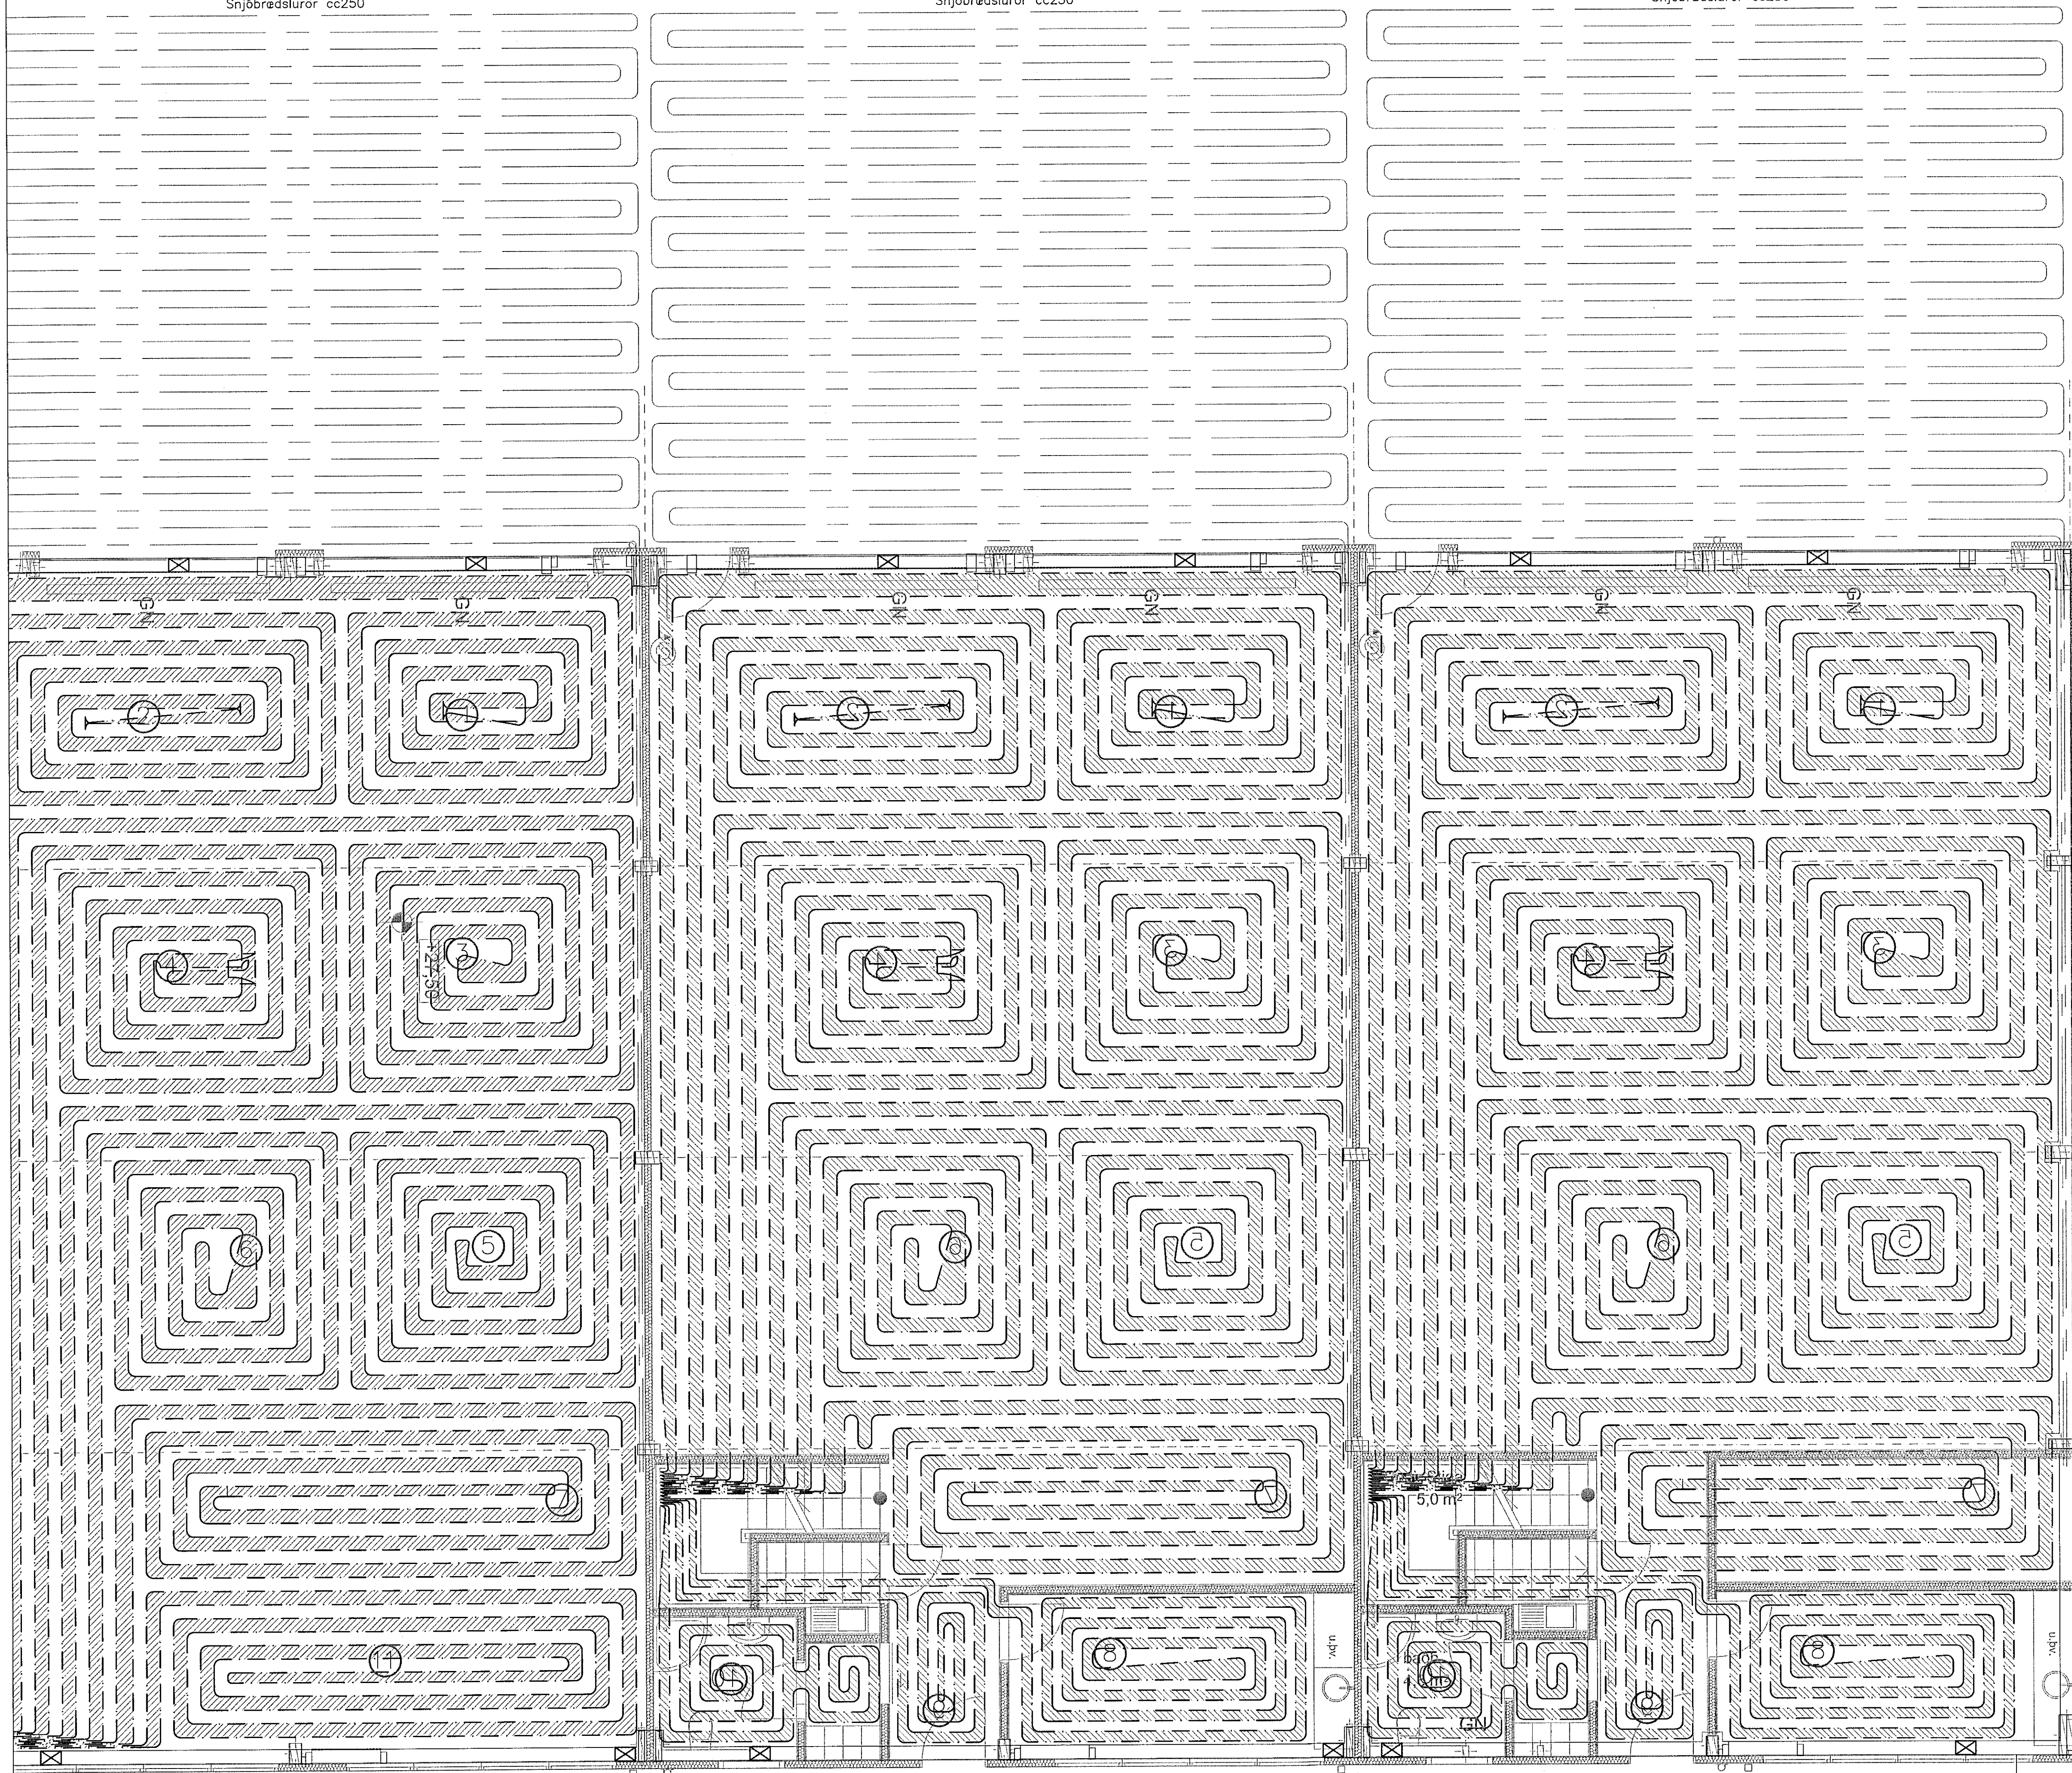

NR: DAGS. SKÝRING  
 1. 26.06.2019 Snjóbræðsla KA GERT

SAMRÁMINGARHÖNDUR:

*Handwritten signature*

SAMÞYKKT *Kristján*  
 Kristján Andrússon 180214-3186  
 E-mail: torfabaer@gmail.com, Sími:8226199

VERK  
**Einhella 3**  
**Hafnarfjörður**  
 TEIKNING  
 Lagnir  
 Gólfhiti, grunnmynd, 3/3

KVARDI  
 1:50  
 DAGS 08.10.2018 TEIKNAD KA TEIKNING NR. L-9  
 VERKNR. REIKNAD ÚTGÁFA 2

