
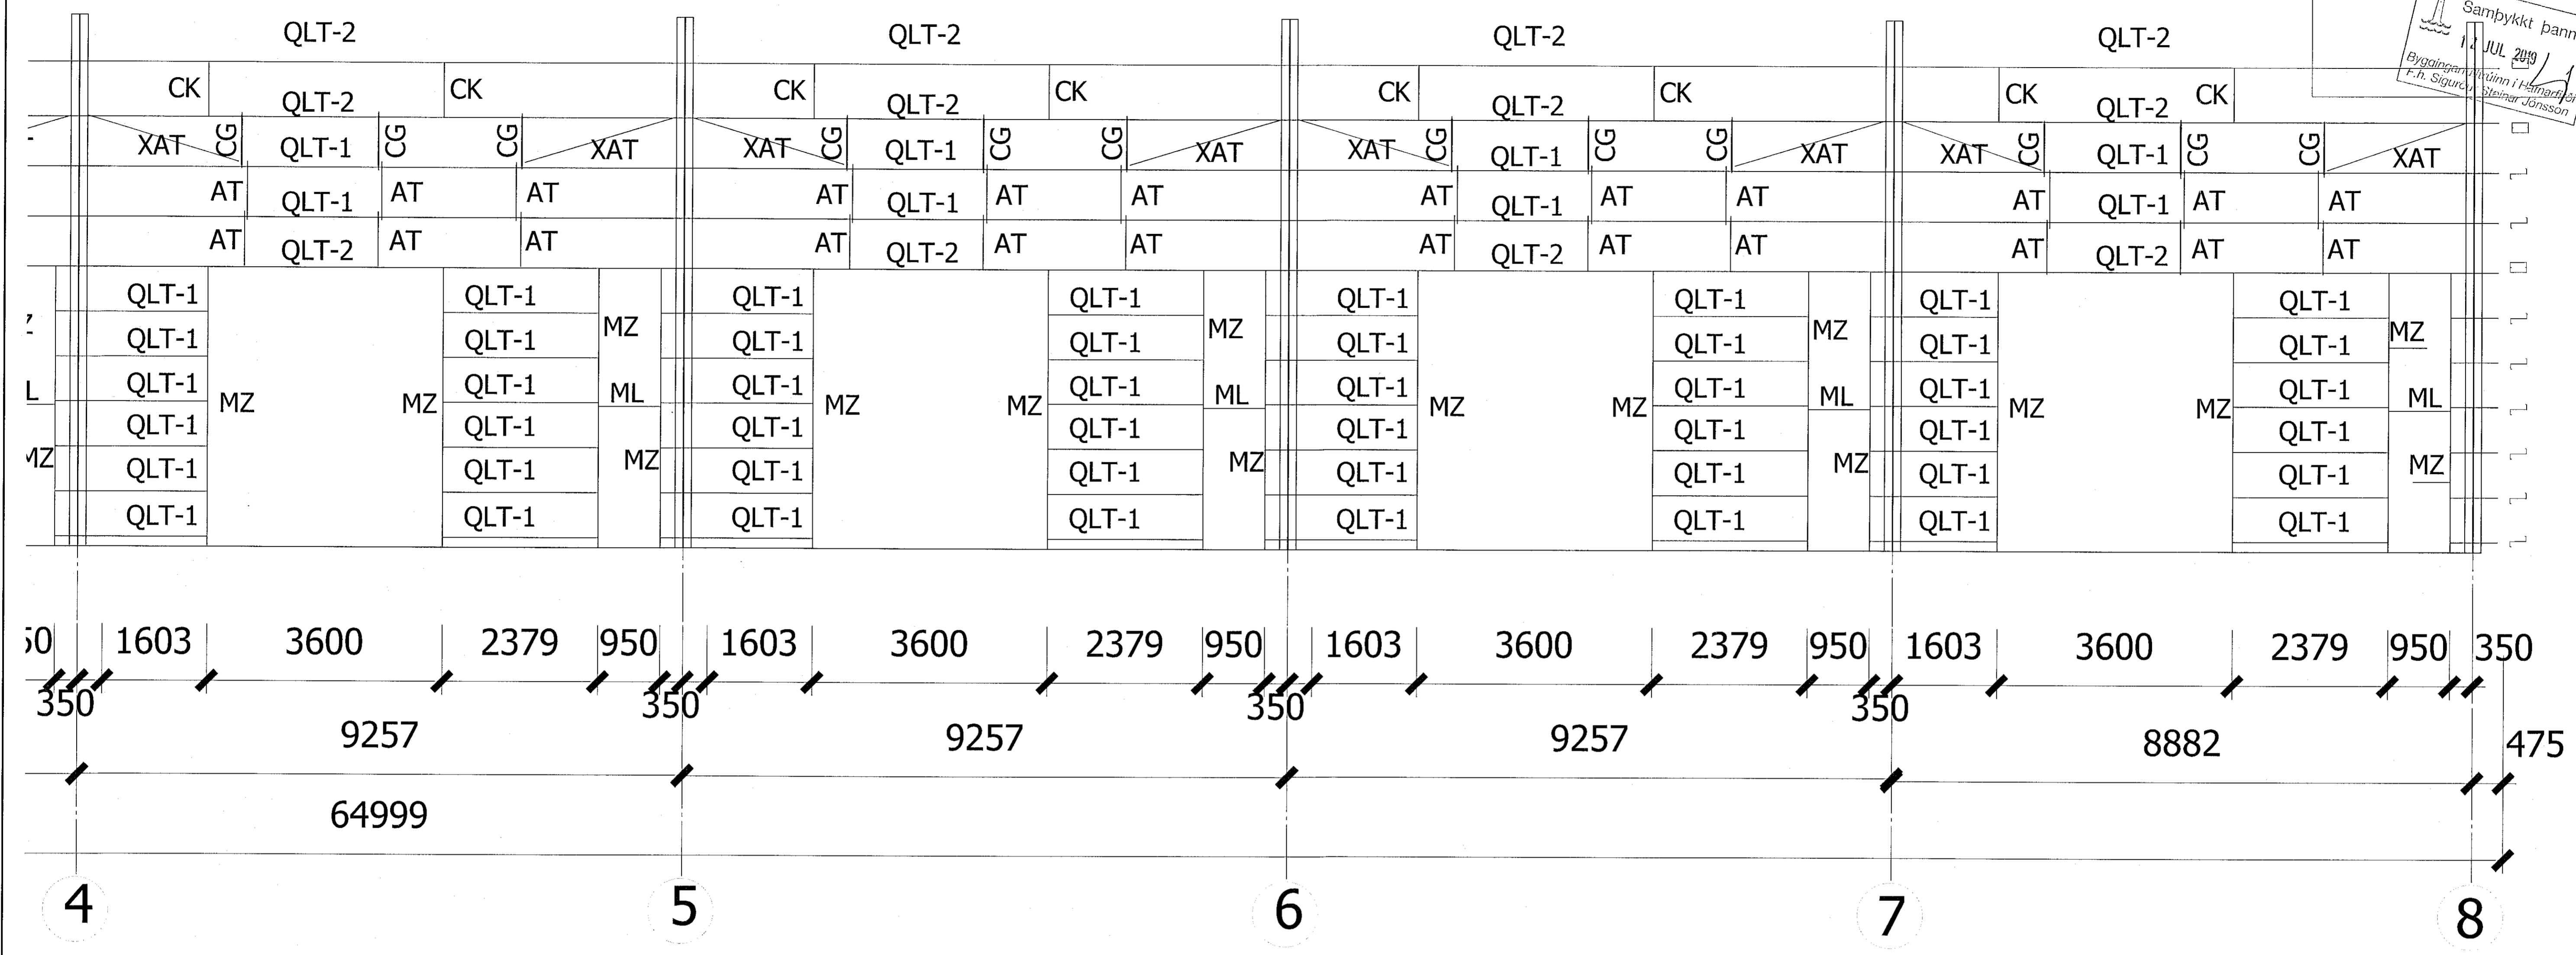


STÁLVIKRI Í LÍNU (A). 1:50

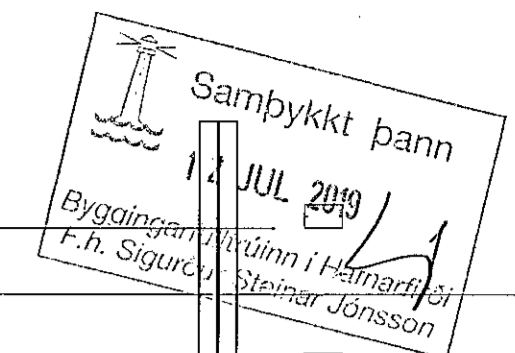

Númer stálhluta	Prófill	Stálgæði	Ath.
WLT-1	Z250*75*20*2.5	Q345B	
QLT-1	Z250*75*20*2.5	Q345B	
QLT-2	2C250*75*20*2.2	Q235B	
QLT-3	C160*60*20*2.2	Q235B	
CK	C250*75*20*2.2	Q235B	
MZ/ML	2C250*75*20*2.2	Q235B	
AT/XAT	12mm stálstöng	Q235B	
YC	L50X4	Q235B	
CG	12mm stálstöng + Dia.32*2.5	Q235B	

BREYTINGAR			

TILVÍSANIR:
SKÝRINGAR..... SJÁ TEIKN. NR. 1-01

[Signature]

Reikn.	JKR	Sept. '18	Útgefið:	09.10.2018
Teikn.	JKR	Sept. '18	Svaðið:	1:50
Ath.				
Samþ.				
EINHELLA 2				Nr.
Hafnarfærði				1-12
Verkhluði STÁLGRINDAVEGGUR Í LÍNU A, HLIBARMYND.				Verkstæðistofa Jóns Kristjánssonar ehf. Ámúla 19 108 Reykjavík Sími: 537 0002 Fax: 772 3154 Kl: 540817-0300 Netfang: jkms54@gmail.com