
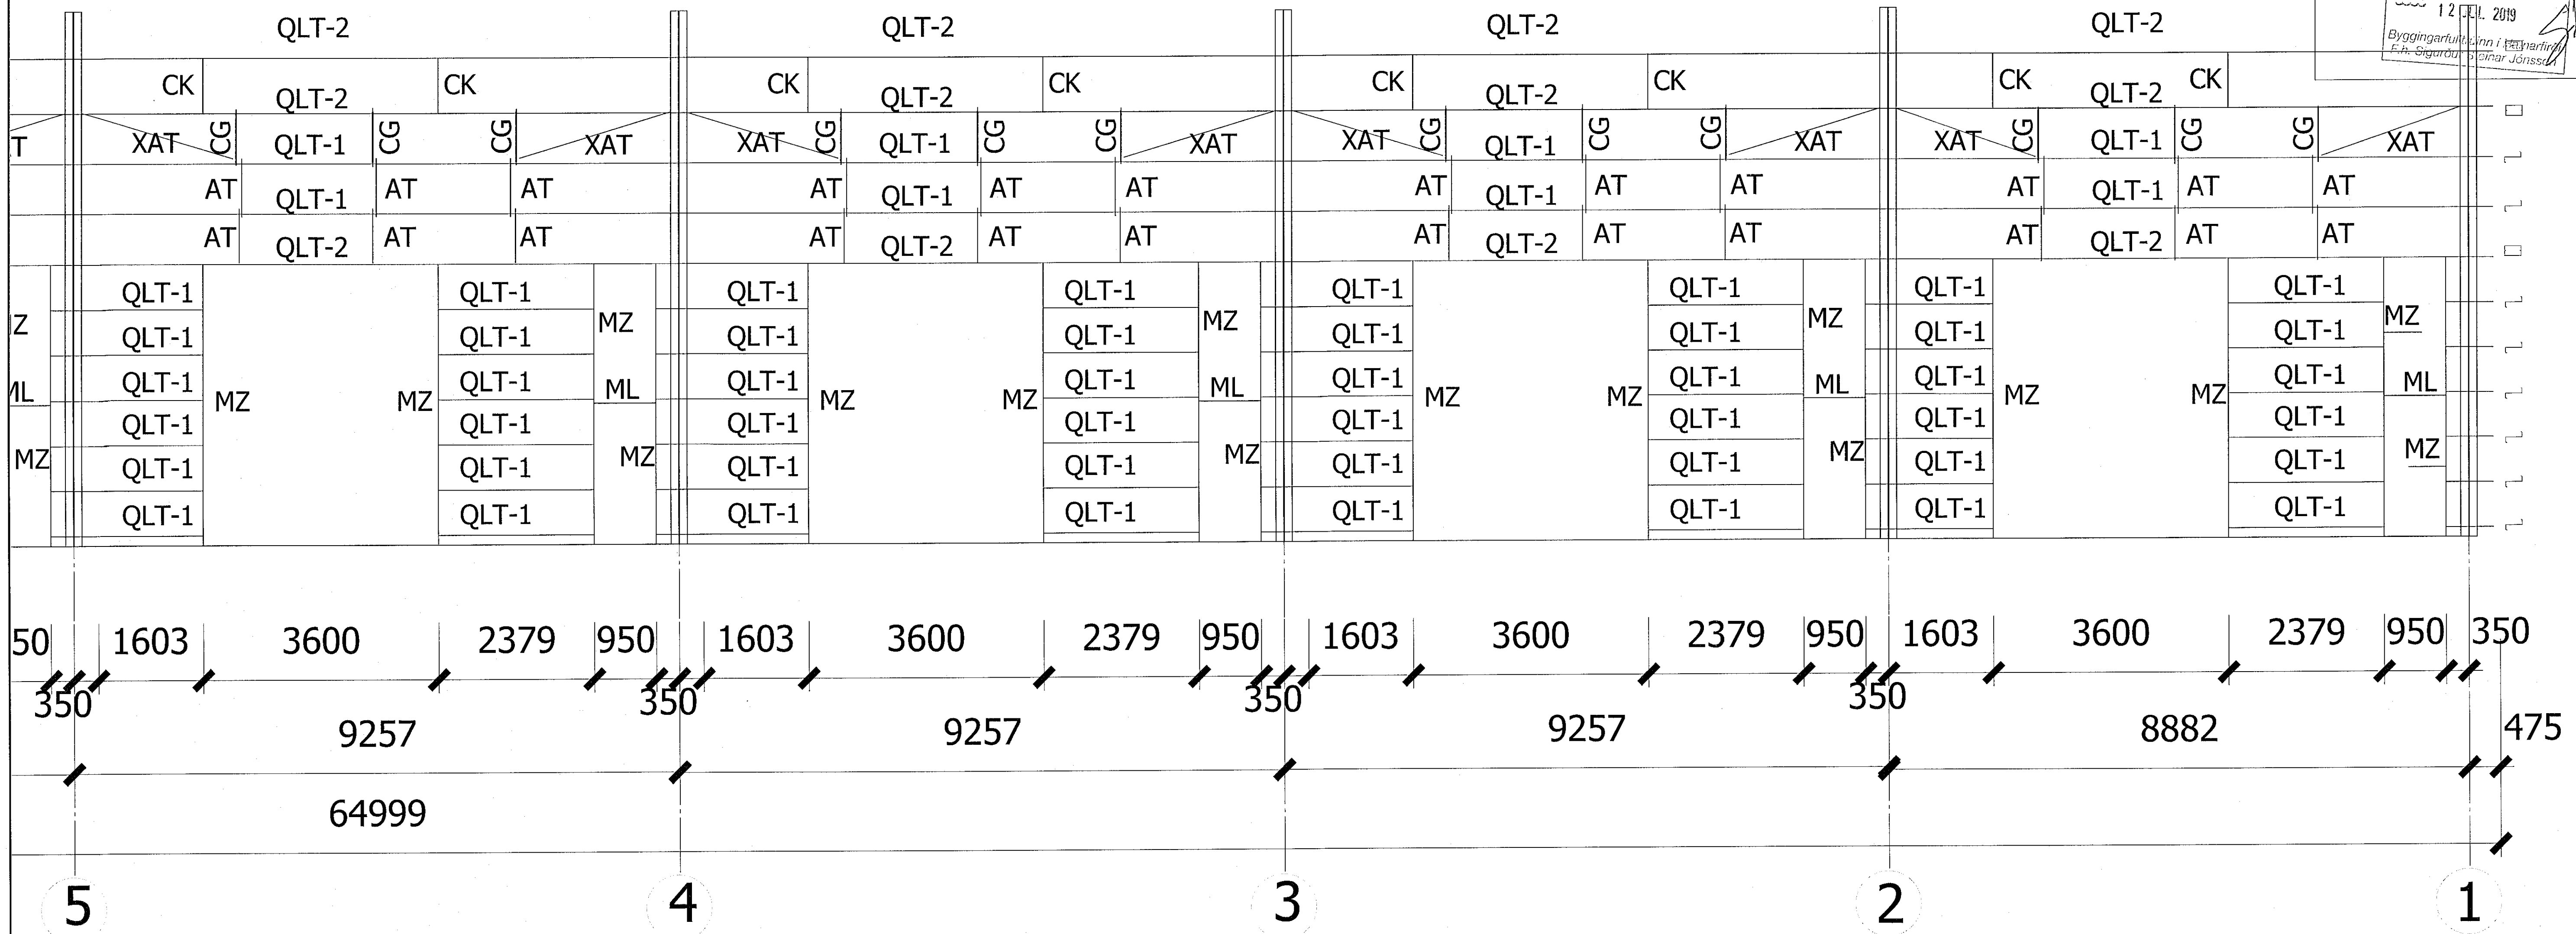


STÁLVIKRI Í LÍNU (E). 1:50

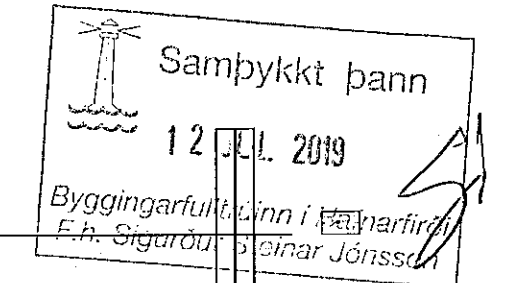

Númer stálhluta	Prófill	Stálgæði	Ath.
WLT-1	Z250*75*20*2.5	Q345B	
QLT-1	Z250*75*20*2.5	Q345B	
QLT-2	2C250*75*20*2.2	Q235B	
QLT-3	C160*60*20*2.2	Q235B	
CK	C250*75*20*2.2	Q235B	
MZ/ML	2C250*75*20*2.2	Q235B	
AT/XAT	12mm stálstöng	Q235B	
YC	L50X4	Q235B	
CG	12mm stálstöng + Dia.32*2.5	Q235B	

Breytingar			

TILVÍSANIR:
SKÝRINGAR..... SJÁ TEIKN. NR. 1-01

[Handwritten signature]

Reikn.	JKR	Sept. '18	Útgefið	09.10.2018
Teikn.	JKR	Sept. '18	Kvarði:	1:50
Ath.				
Samþ.				

EINHELLA 2
Hafnarfirði
Nr. 1-14

Verkhiuti
STÁLGRINDAVEGGUR Í
LÍNU E, HLÍÐARMYND.

Verkfræðistofa
Jóns Kristjánssonar ehf.
Árnúlla 19
108 Reykjavík
Sími: 537-0002 Gsm: 772-3154
Kf: 540317-0300
Netfang: jkris54@gmail.com