




1-1

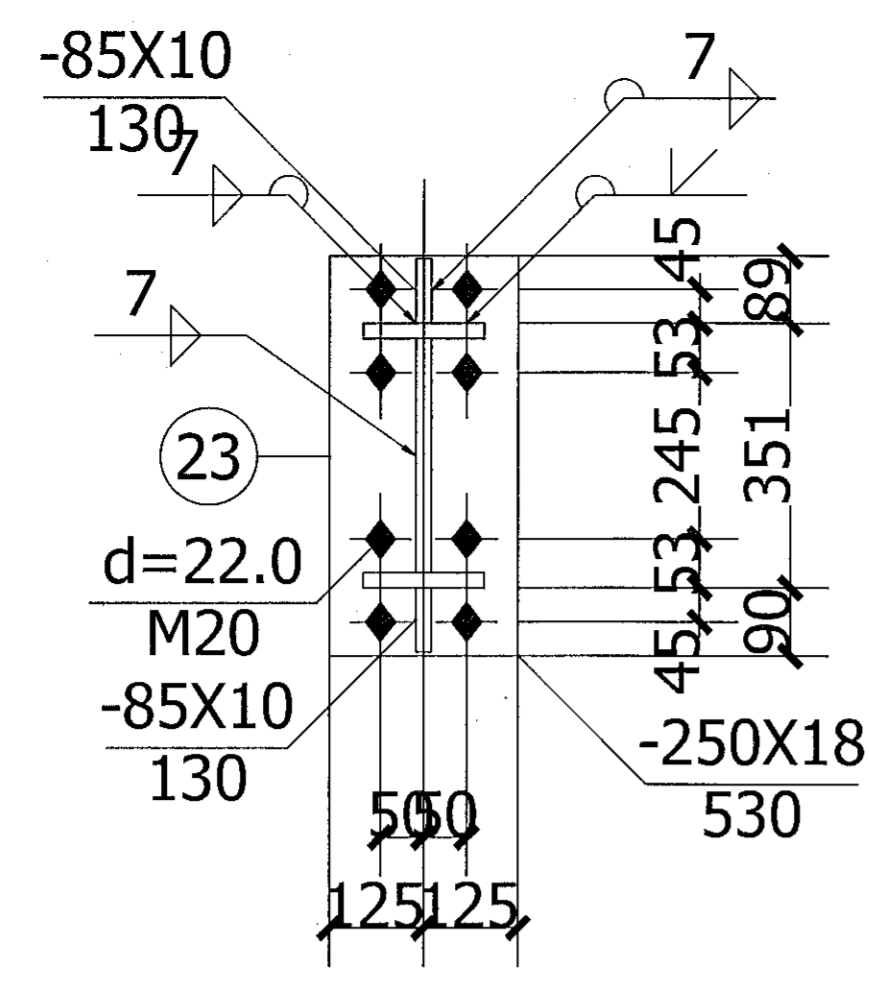


2-2

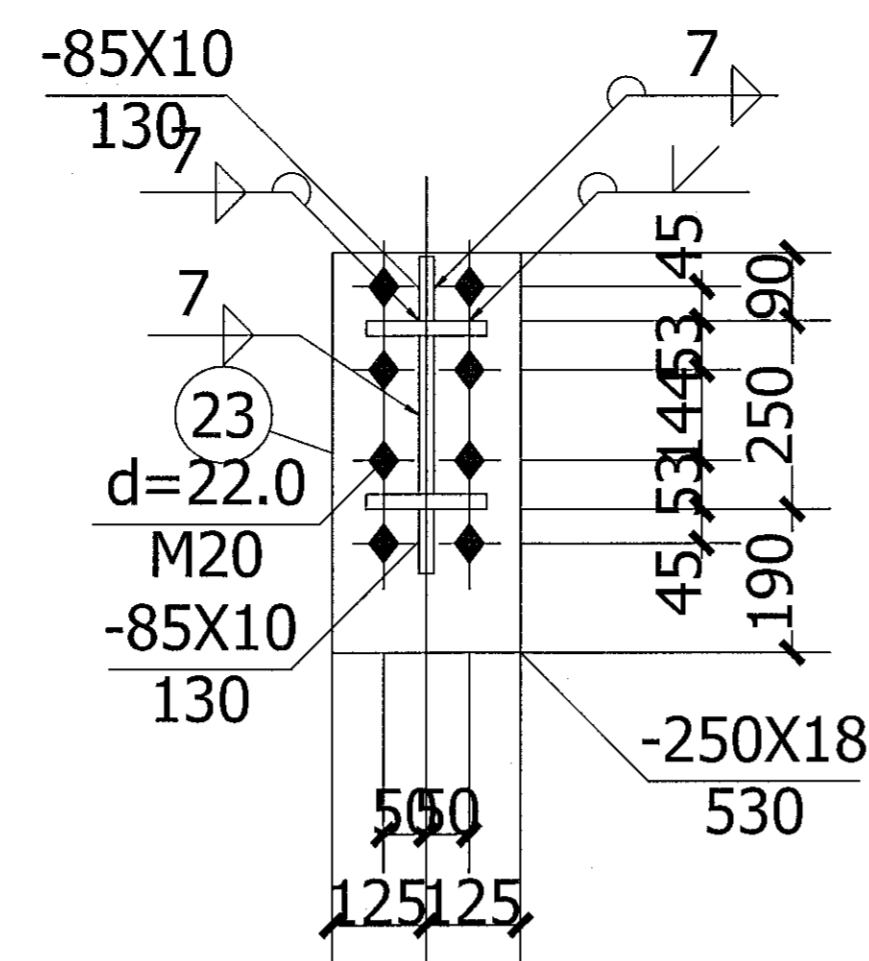


3-3

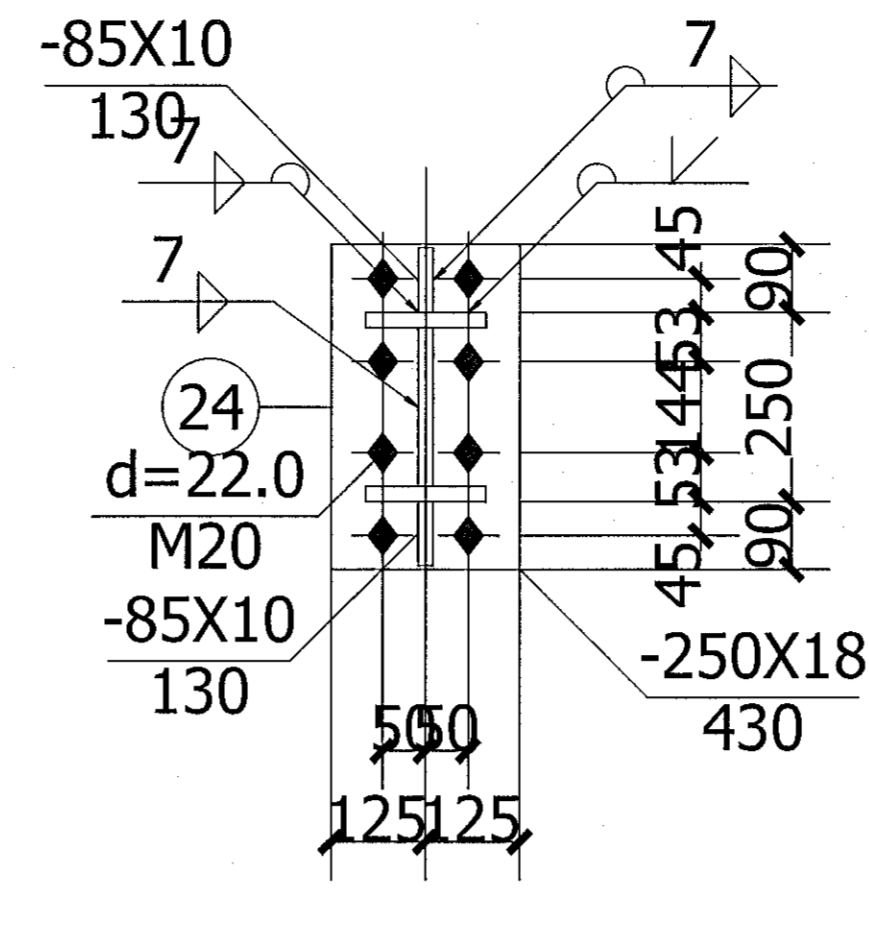

4-4

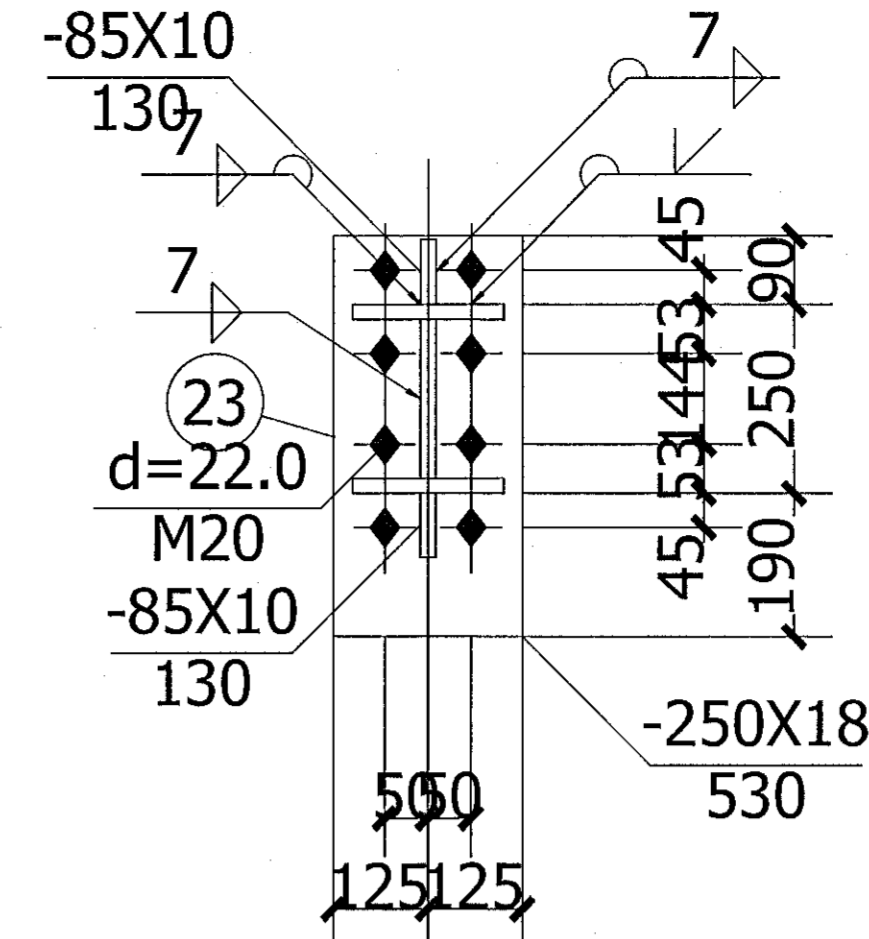


5-5

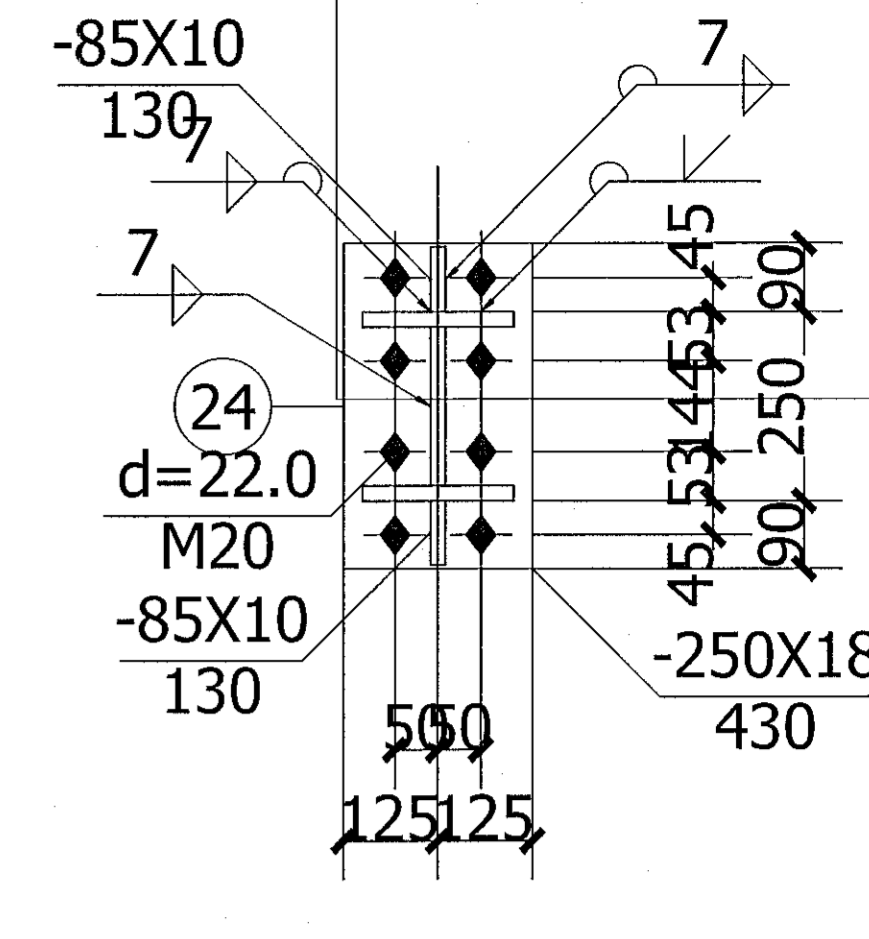


6-6


Samþykkt bann
12 JUL 2019
Byggingarfulltrúinn í Hálförðum
F.h. Sigurður Steinar Jónsson

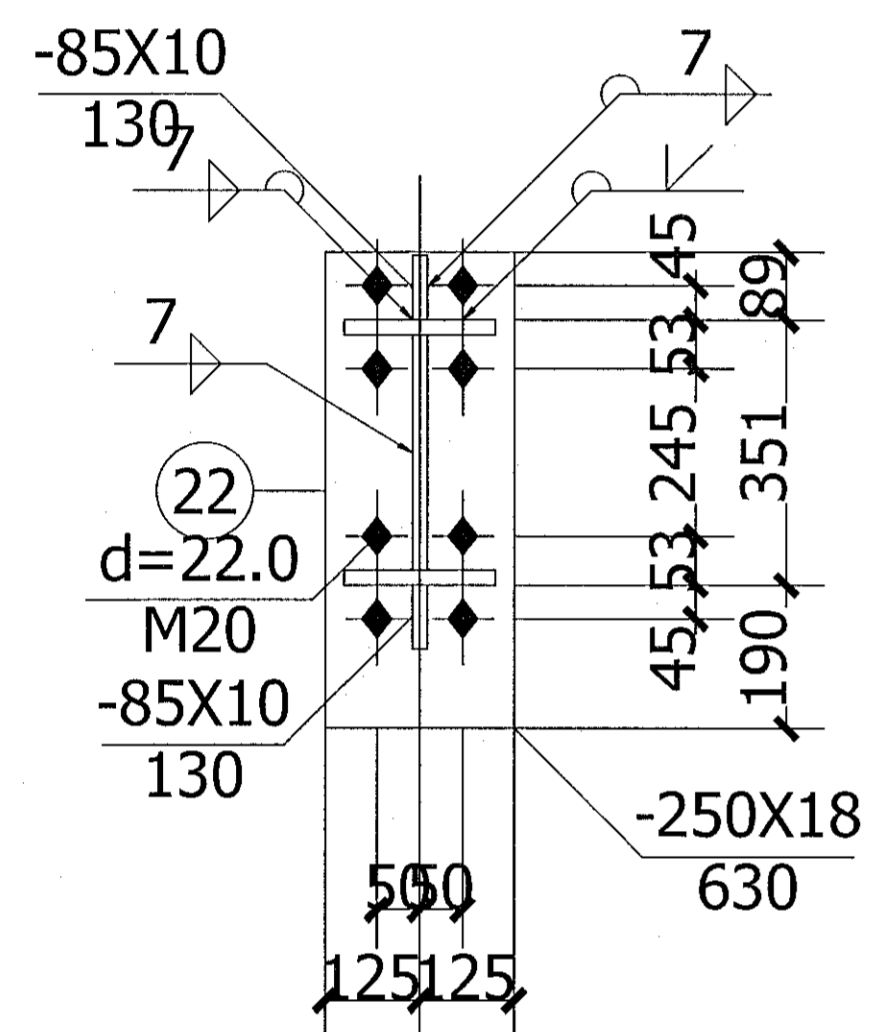


7-7

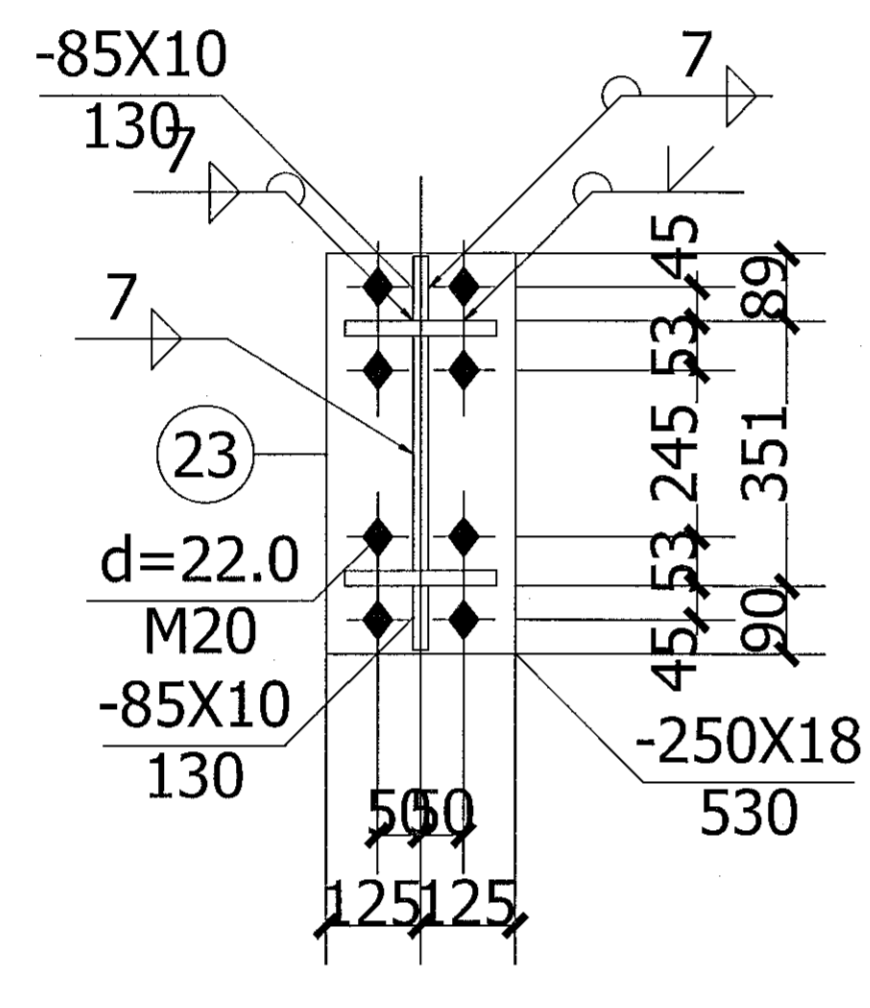


8-8

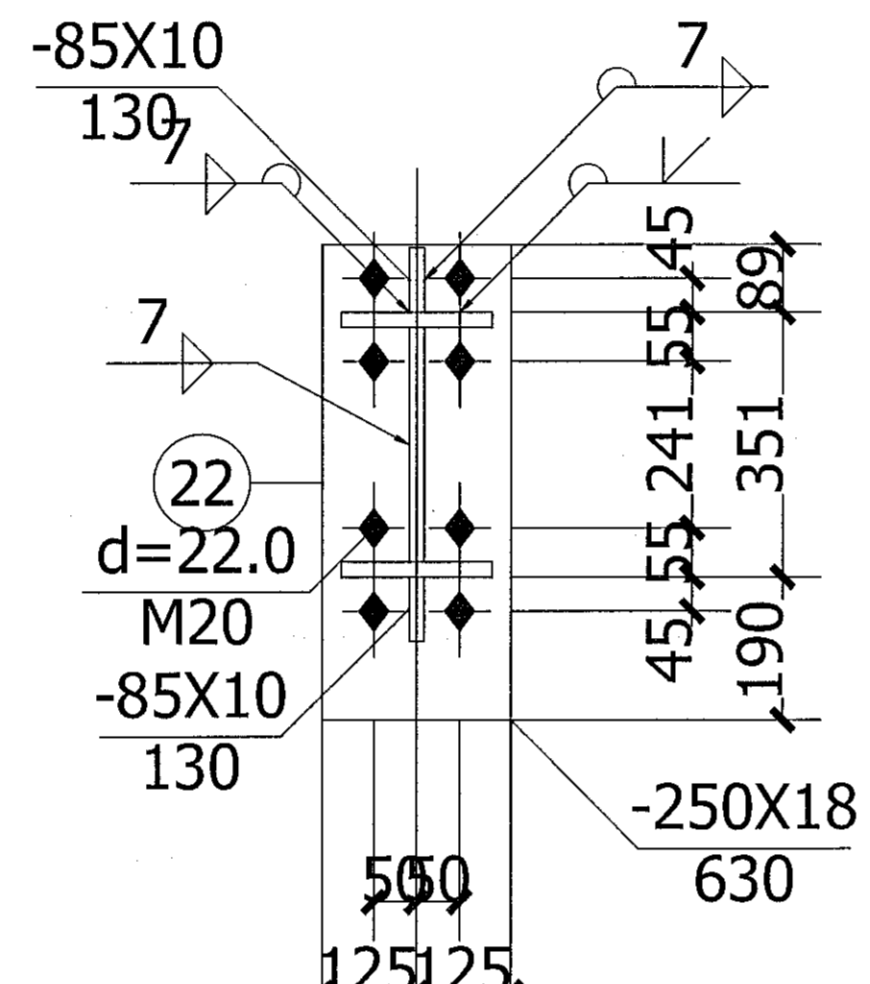


9-9

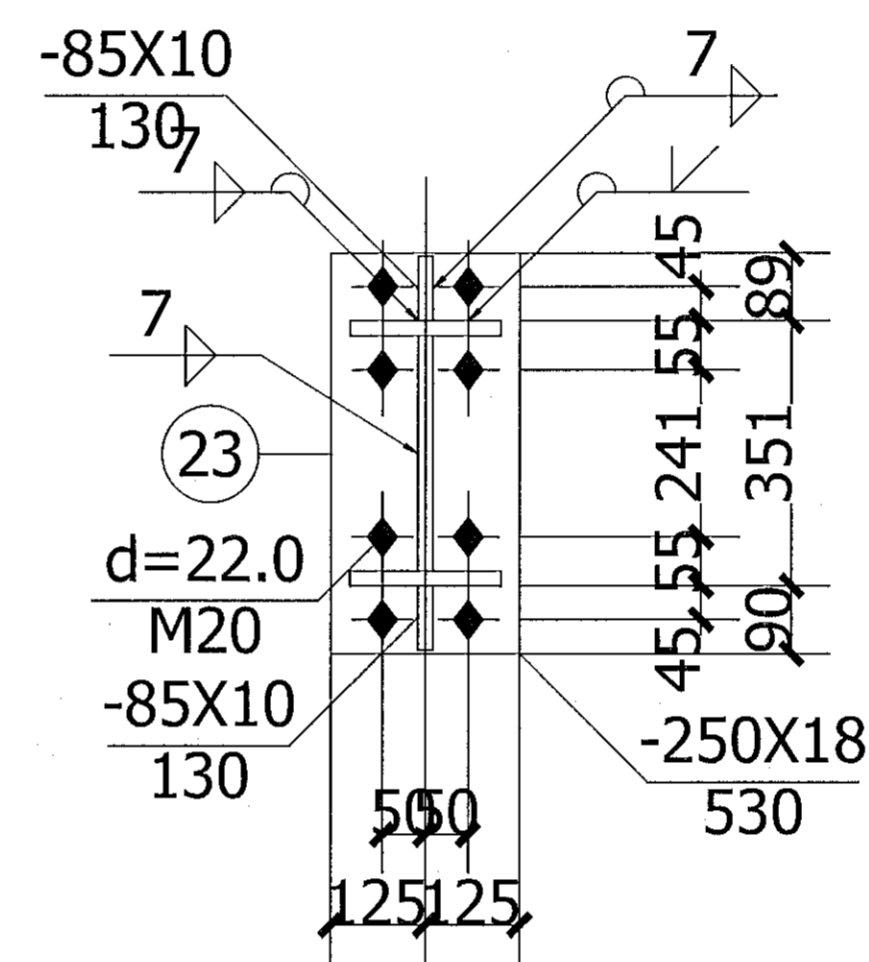


10-10

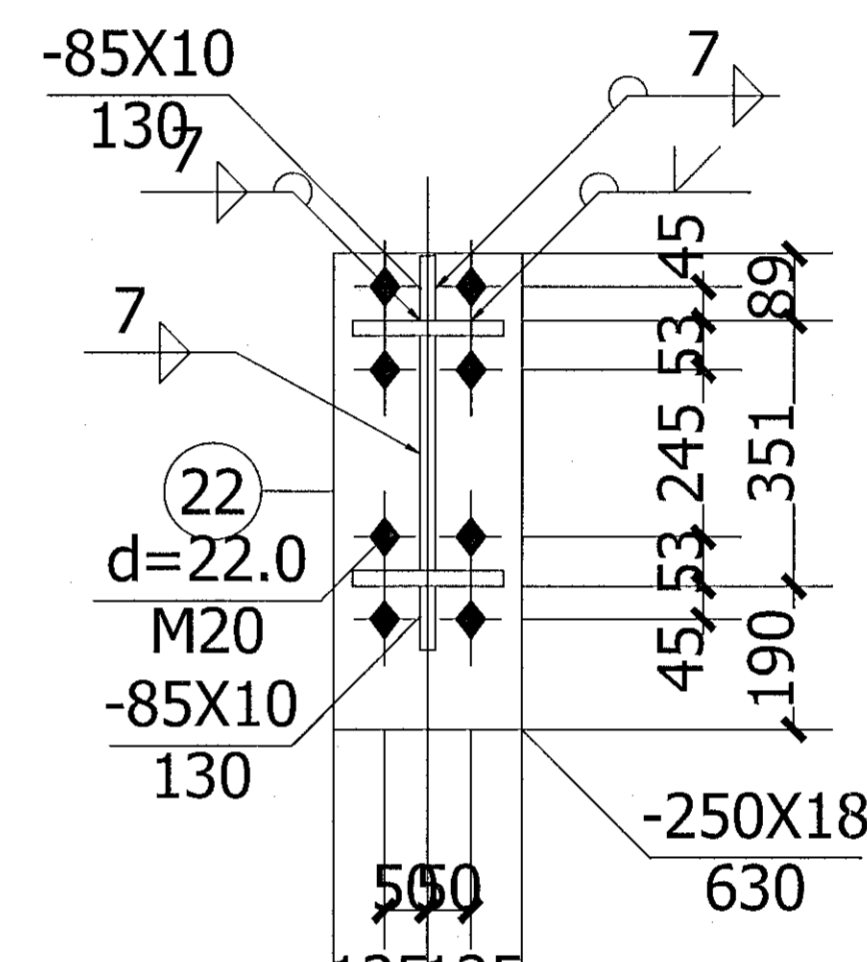


11-11

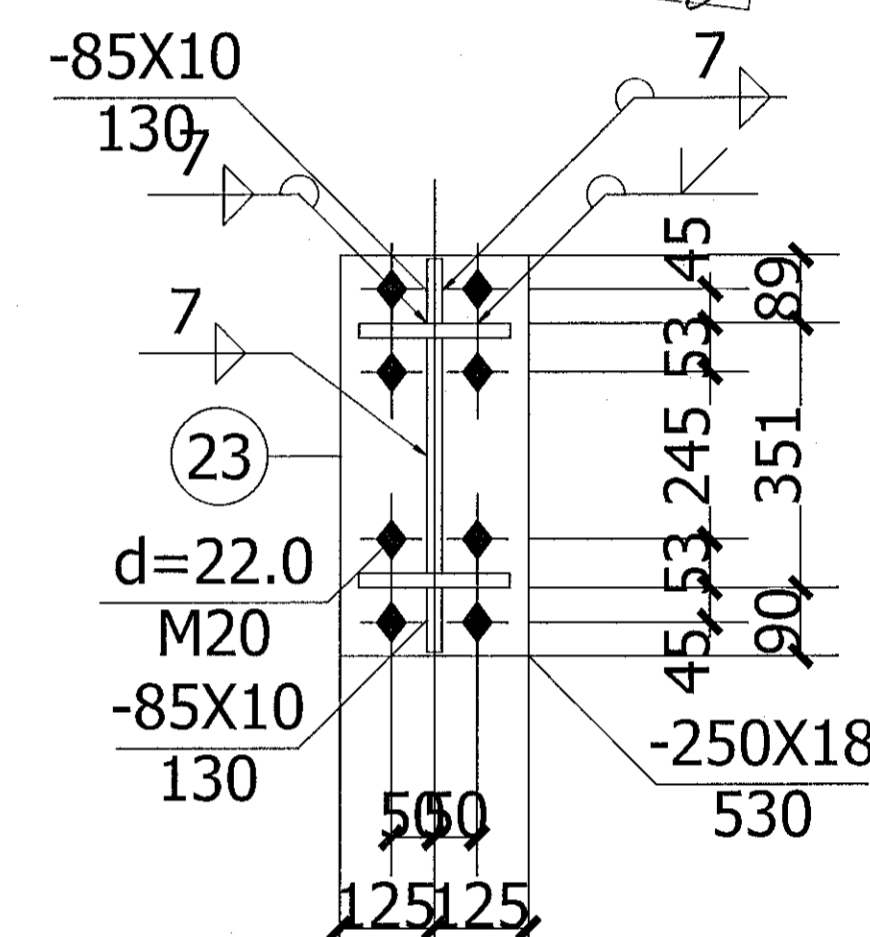


12-12

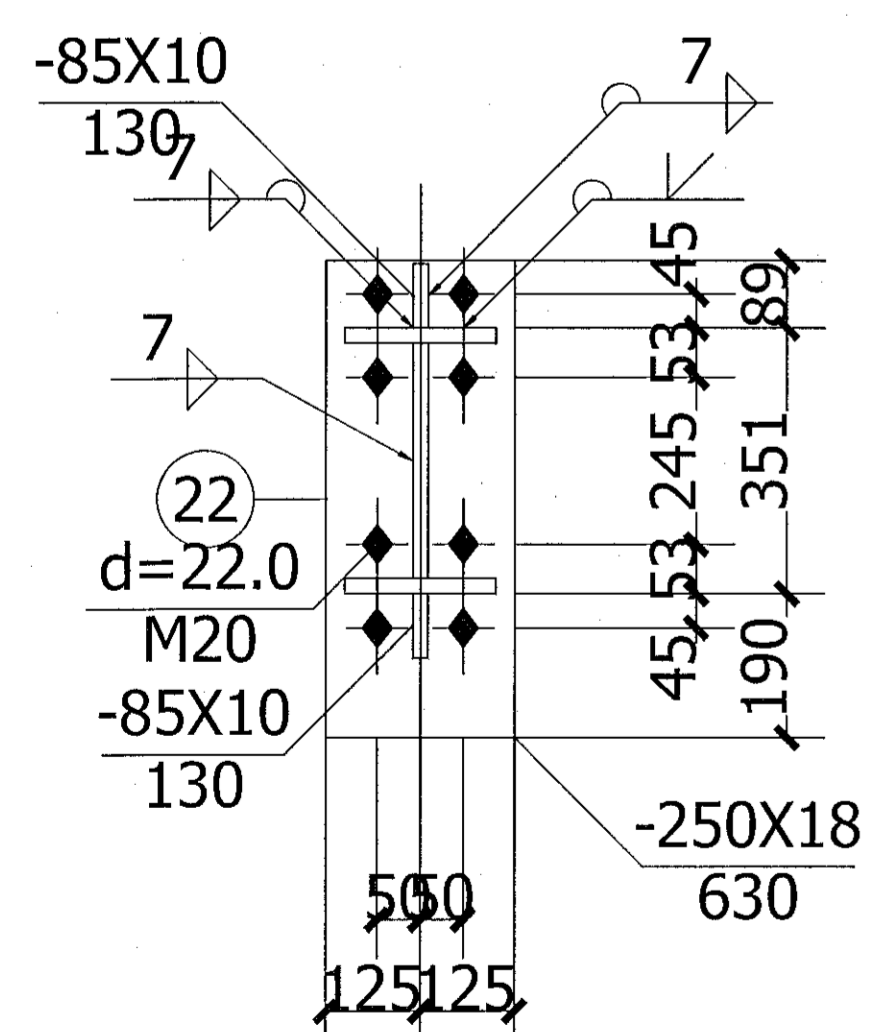


13-13

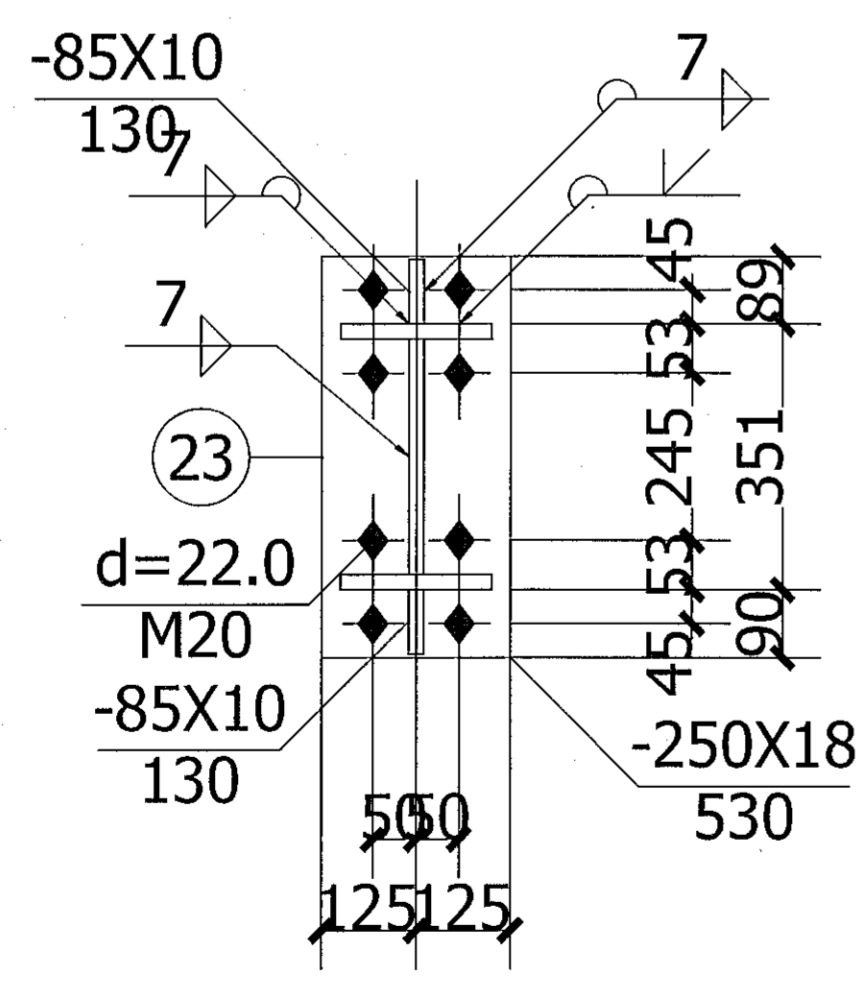


14-14

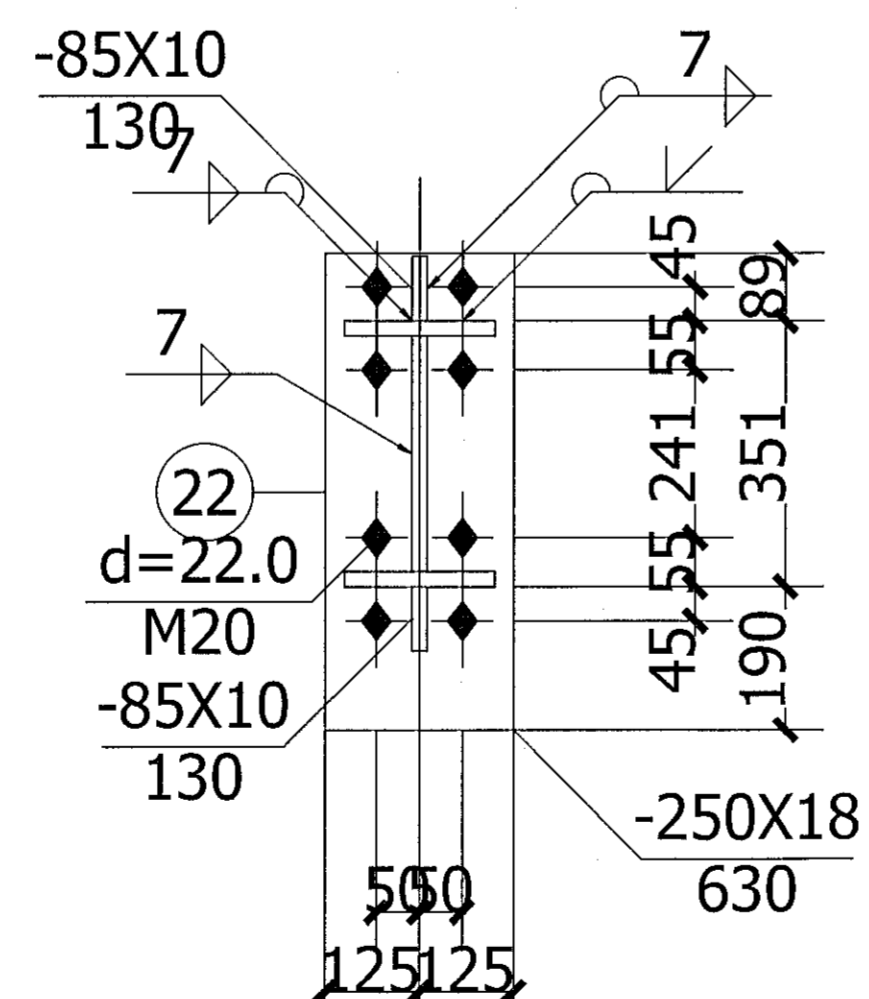

15-15

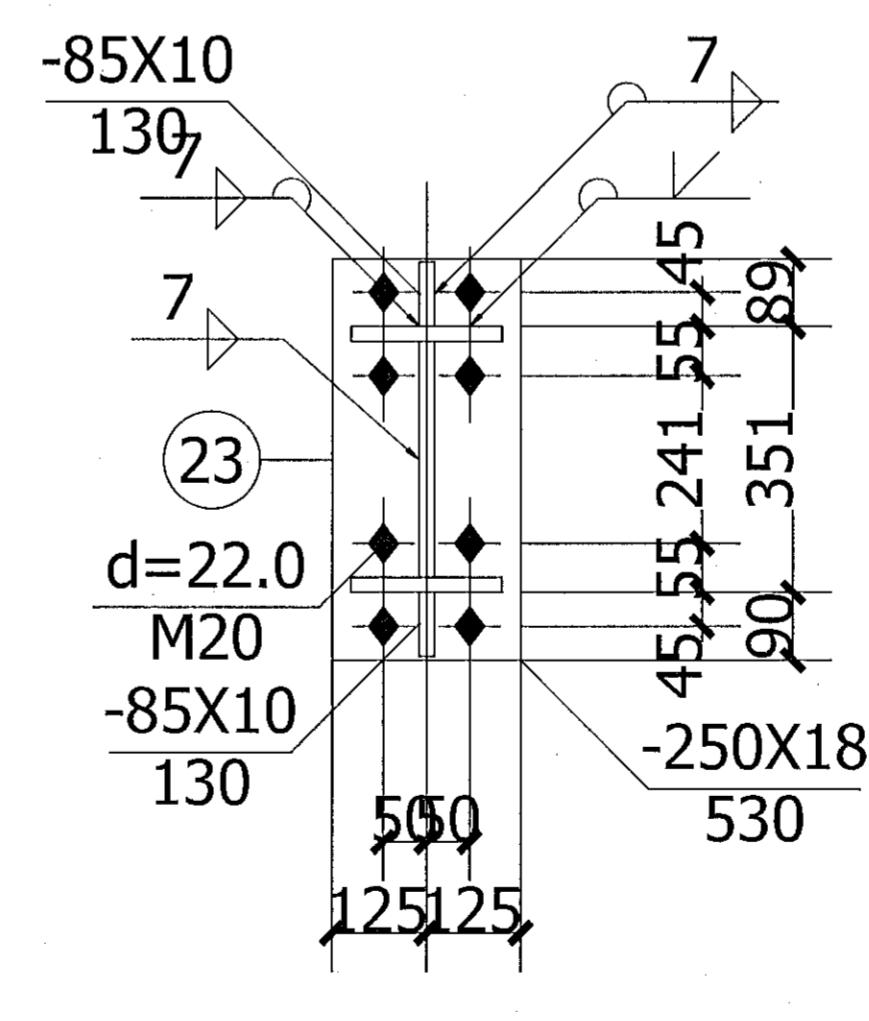

16-16

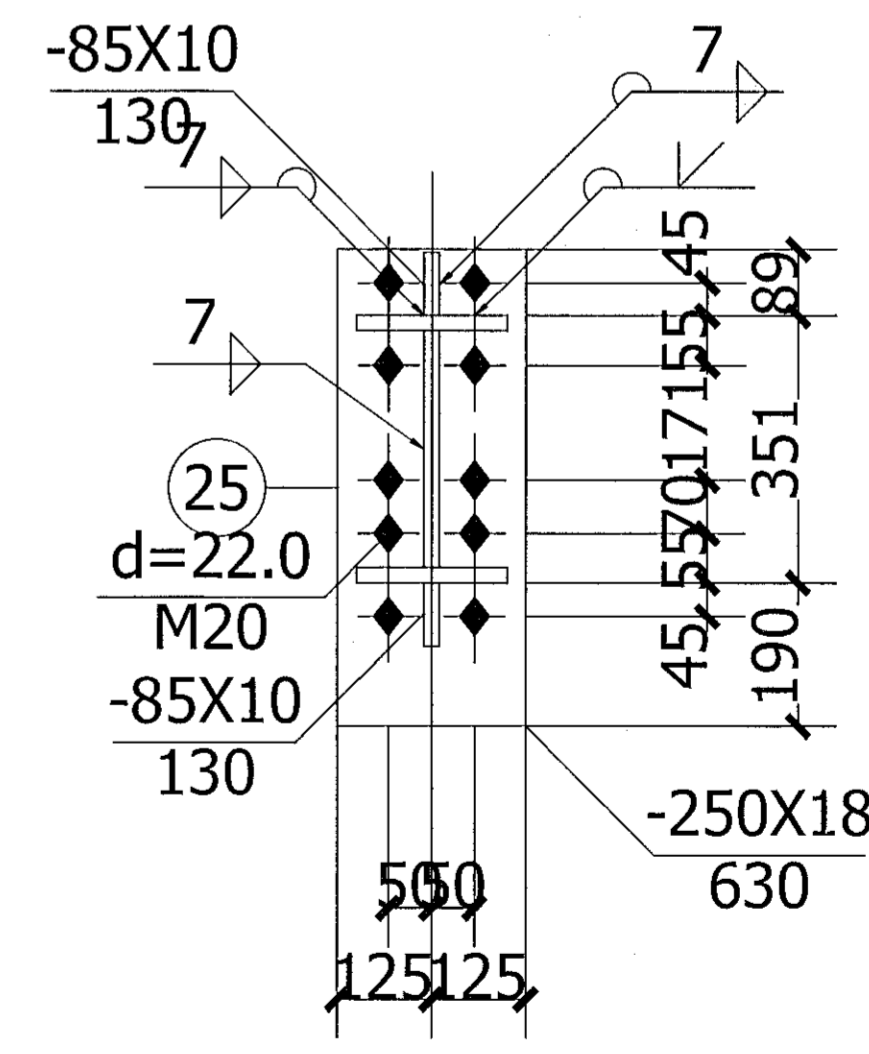

17-17

BREYTINGAR			

TILVÍSANIR:
SKÝRINGAR..... SJÁ TEIKN. NR. I-01

[Signature]

Reikn.	JKR	Sept. '18	Útgefið:	09.10.2018
Teikn.	JKR	Sept. '18	Skala:	1:10
Ath.				
Samþ.				
EINHELLA 2				Nr. 1-19
Verkhúti STÁLGRINDAVEGGIR, SÉRMYNDIR.		Verkfærðistofa Jóns Kristjánssonar ehf. Ardala 19 108 Reykjavík Sími: 537-0002 Fax: 772-3154 Út: 540817-0300 Netfang: jakns9@gmail.com		