


ÞAK, GRUNNMYND. 1:50

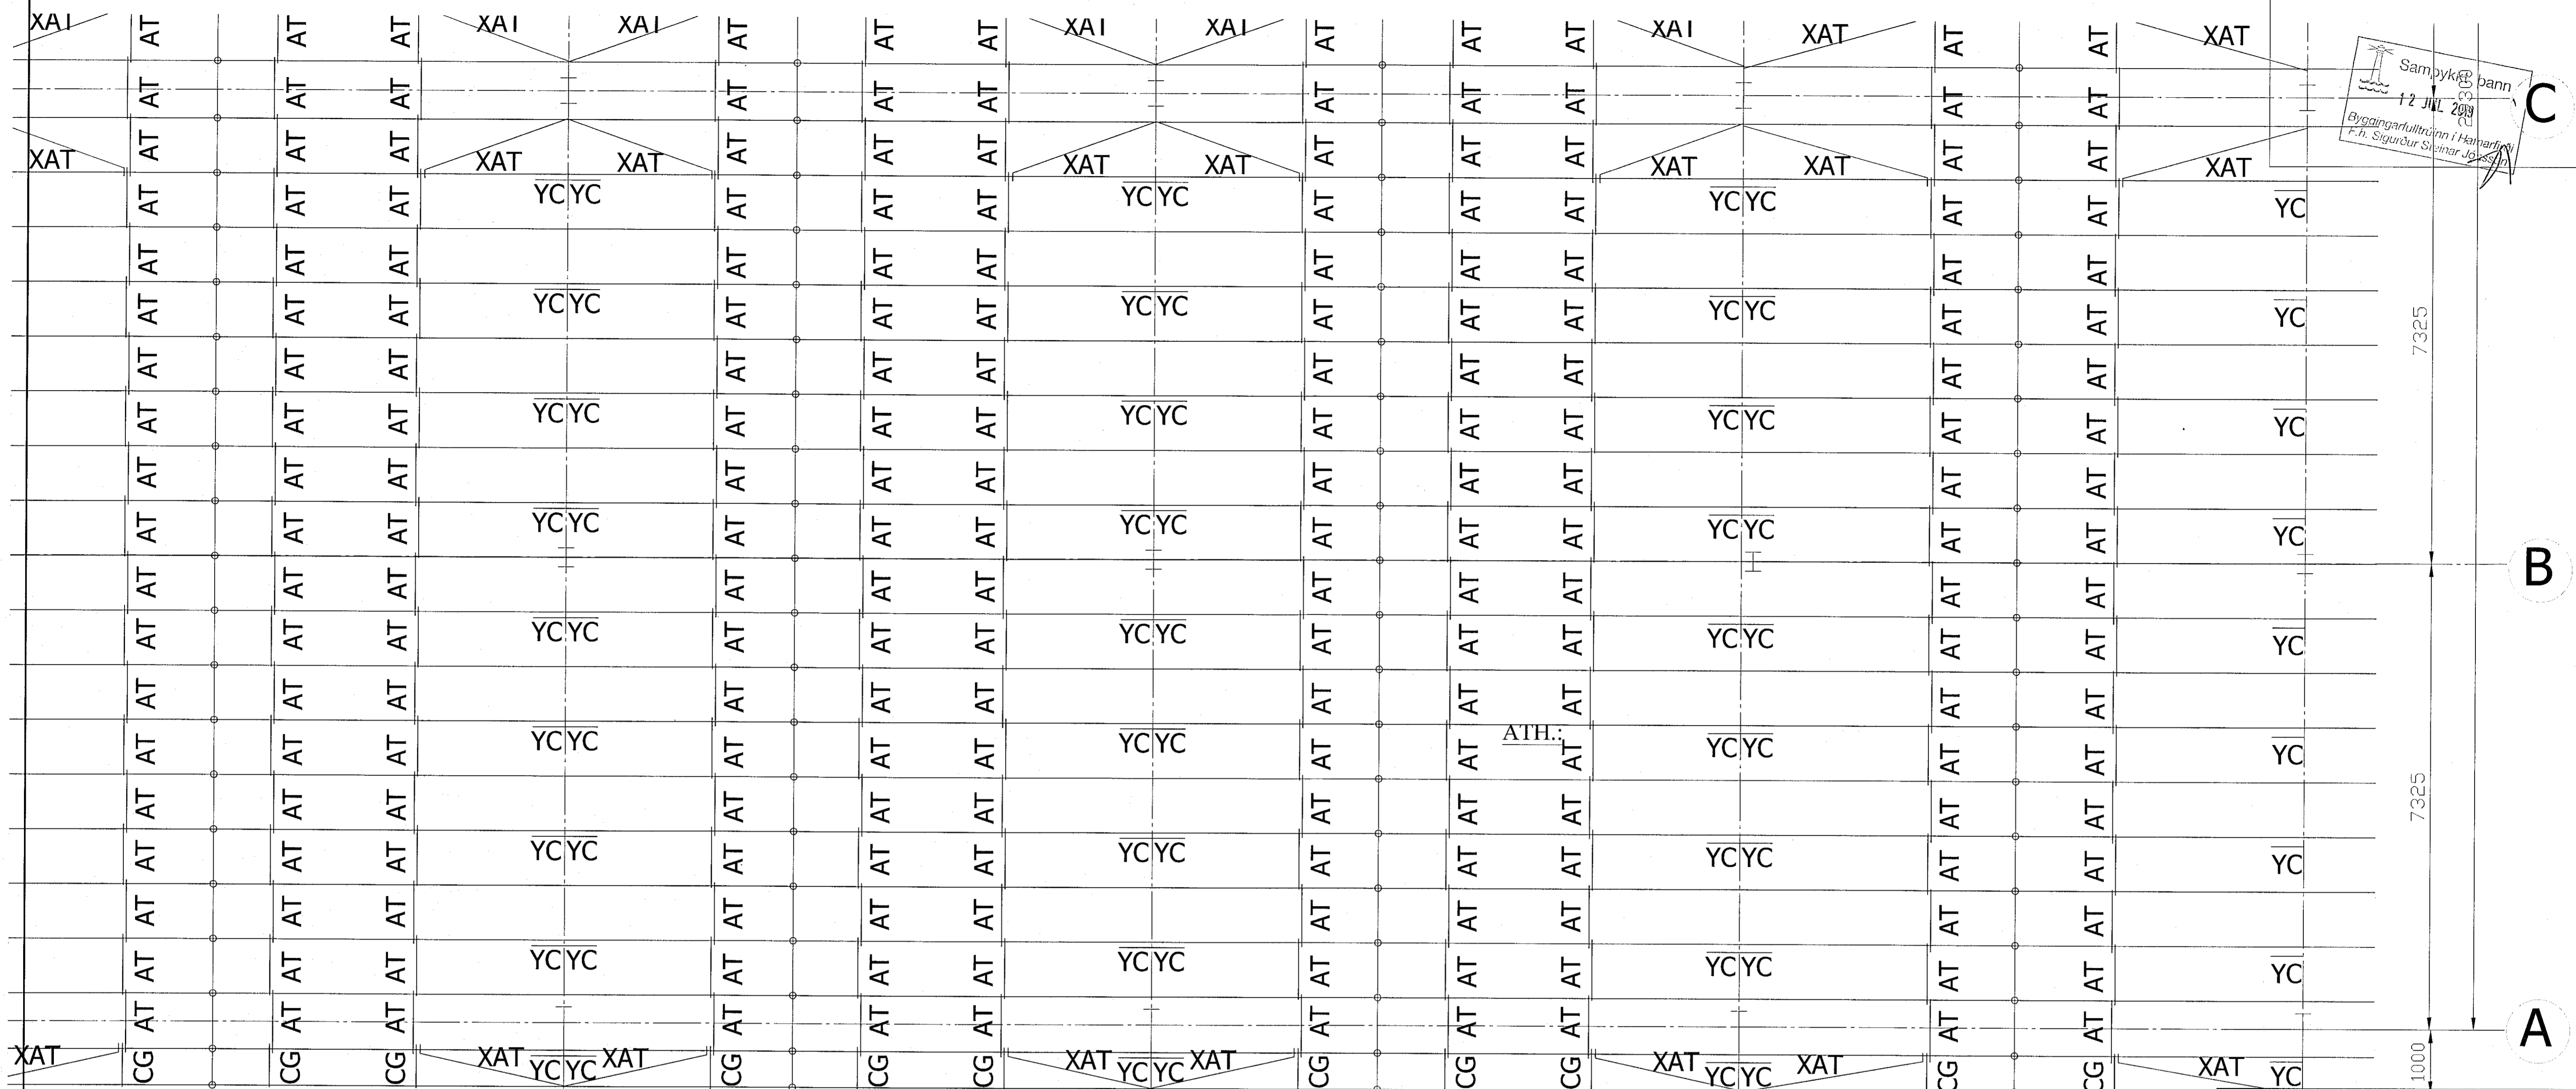

9257

9257

9257

8882

1125

64999

5

6

7

8

Númer stálhluta	Prófill	Stálgæði	Ath.
WLT-1	Z250*75*20*2.5	Q345B	
QLT-1	Z250*75*20*2.5	Q345B	
QLT-2	2C250*75*20*2.2	Q235B	
QLT-3	C160*60*20*2.2	Q235B	
CK	C250*75*20*2.2	Q235B	
MZ/ML	2C250*75*20*2.2	Q235B	
AT/XAT	12mm stálstöng	Q235B	
YC	L50X4	Q235B	
CG	12mm stálstöng + Dia.32*2.5	Q235B	

BREYTINGAR			

TILVÍSANIR:  
SKÝRINGAR..... SJÁ TEIKN. NR. 1-01

8

*[Handwritten signature]*

Reikn.	JKR	Sept. '18	Dagset.	09.10.2018
Teikn.	JKR	Sept. '18	Kvarðr.	1:50
Ath.				
Samþ.				

EINHELLA 2  
Hafnarfjörður

Nr. 1-23

Verkhlu ti  
ÞAKVIRKI,  
GRUNNMYND. EFNISLISTI

Jon Kristjánsson  
Byggingarverkefni  
Vaxól  
Amdala 19  
108 Reykjavík  
Sími: 537 4002 Gsm: 772-3154  
ÍD: 210754-4829  
Netfang: jkr1654@gmail.com