


ÞAK, GRUNNMYND. 1:50

Samþykkt þann
12 JUL 2019
Byggingarfulltrúinn í Hagkerfi
F.h. Sigurður Steinar Jónsson

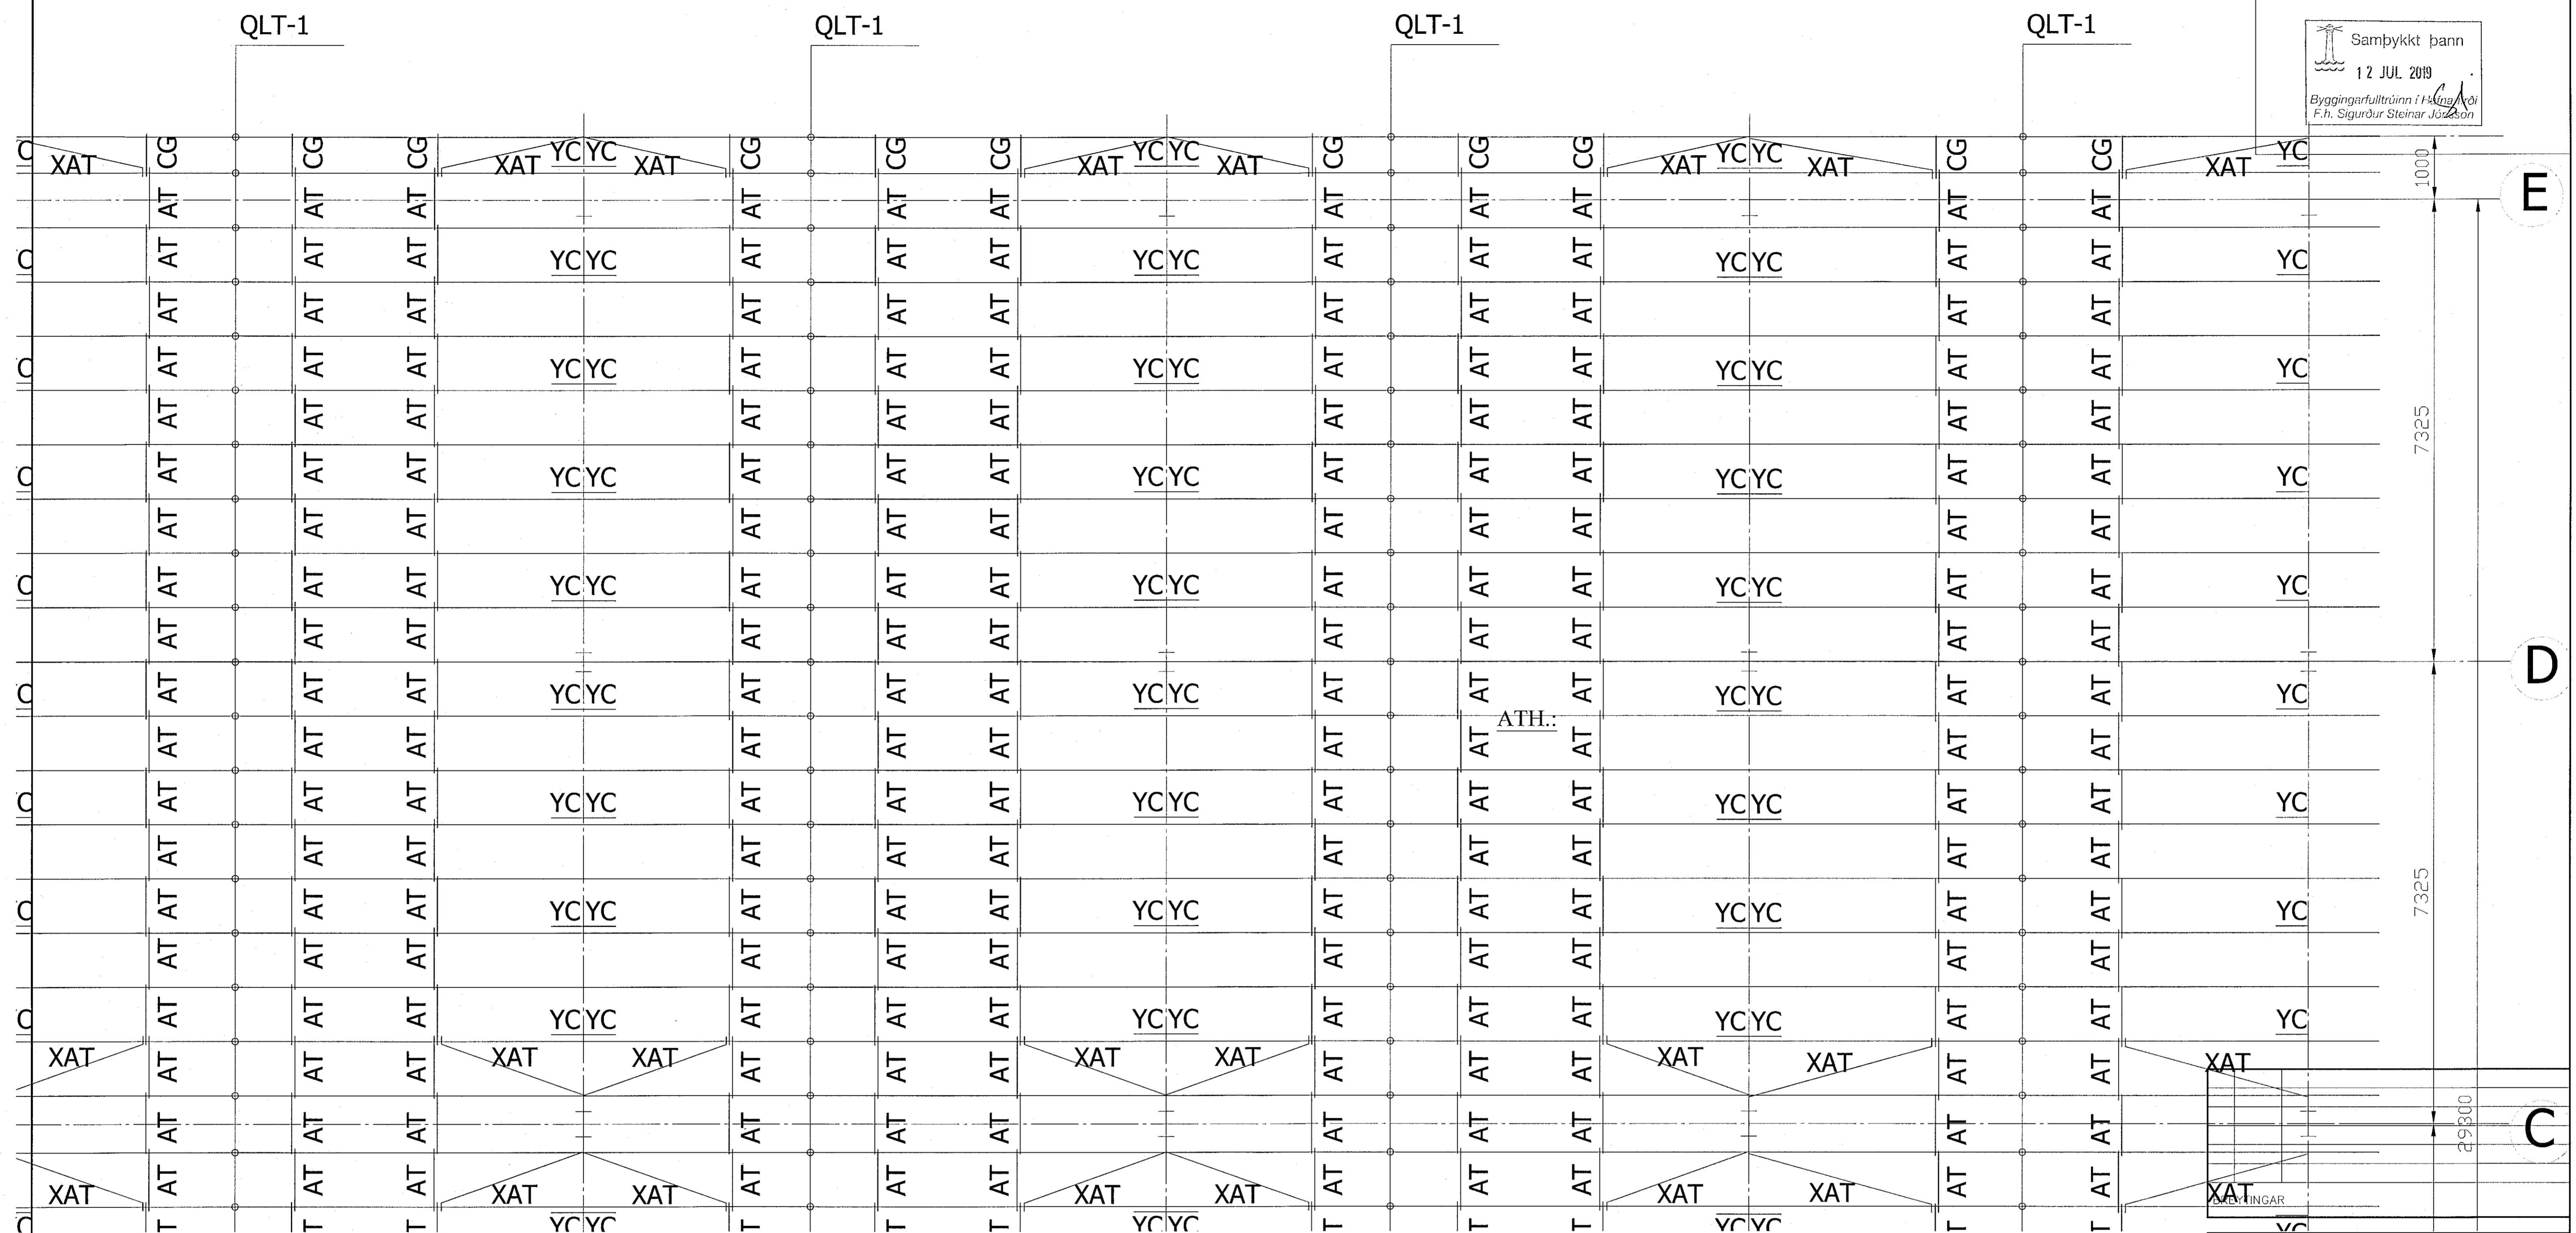

Númer stáhluta	Prófill	Stálgæði	Ath.
WLT-1	Z250*75*20*2.5	Q345B	
QLT-1	Z250*75*20*2.5	Q345B	
QLT-2	2C250*75*20*2.2	Q235B	
QLT-3	C160*60*20*2.2	Q235B	
CK	C250*75*20*2.2	Q235B	
MZ/ML	2C250*75*20*2.2	Q235B	
AT/XAT	12mm stálstöng	Q235B	
YC	L50X4	Q235B	
CG	12mm stálstöng + Dia.32*2.5	Q235B	

TILVÍSANIR:
SKÝRINGAR..... SIÁ TEIKN. NR. 1-01

[Handwritten signature]

Reikn.	JKR	Sept. '18	Útgáf:	09.10.2018
Teikn.	JKR	Sept. '18	Kvarði:	1:50
Ath.				
Samþ.				
EINHELLA 2				Nr.
Halnaríró				1-25
Verkluti ÞAKVIRKI, GRUNNMYND. EFNISLISTI.		Jón Kristjánsson Byggingarverfræðingur Vak, ehf Árnúlla 19 108 Reykjavík Sími: 537-0002 Fax: 772-3154 Ht: 210754-4829 Netfang: jkris54@gmail.com		