



SKÝRINGAR:
ALMENNAR SKÝRINGAR SJÁ TEIKNINGU SDR-0X01

HNITASKRÁ:

	X	Y
ST01	354792,140	399170,793
ST02	354792,597	399122,537
ST03	354828,257	399113,473
ST10	354892,403	399145,868
ST11	354889,977	399133,632
ST12	354885,906	399134,439
ST13	354884,828	399129,005
ST14	354892,077	399127,313
ST15	354887,182	399102,046
ST16	354856,594	399107,857
ST17	354860,675	399128,436
ST18	354855,263	399139,703
ST19	354856,166	399154,339
ST20	354882,655	399149,482
UT01	354871,339	399138,997
UT02	354875,360	399116,456

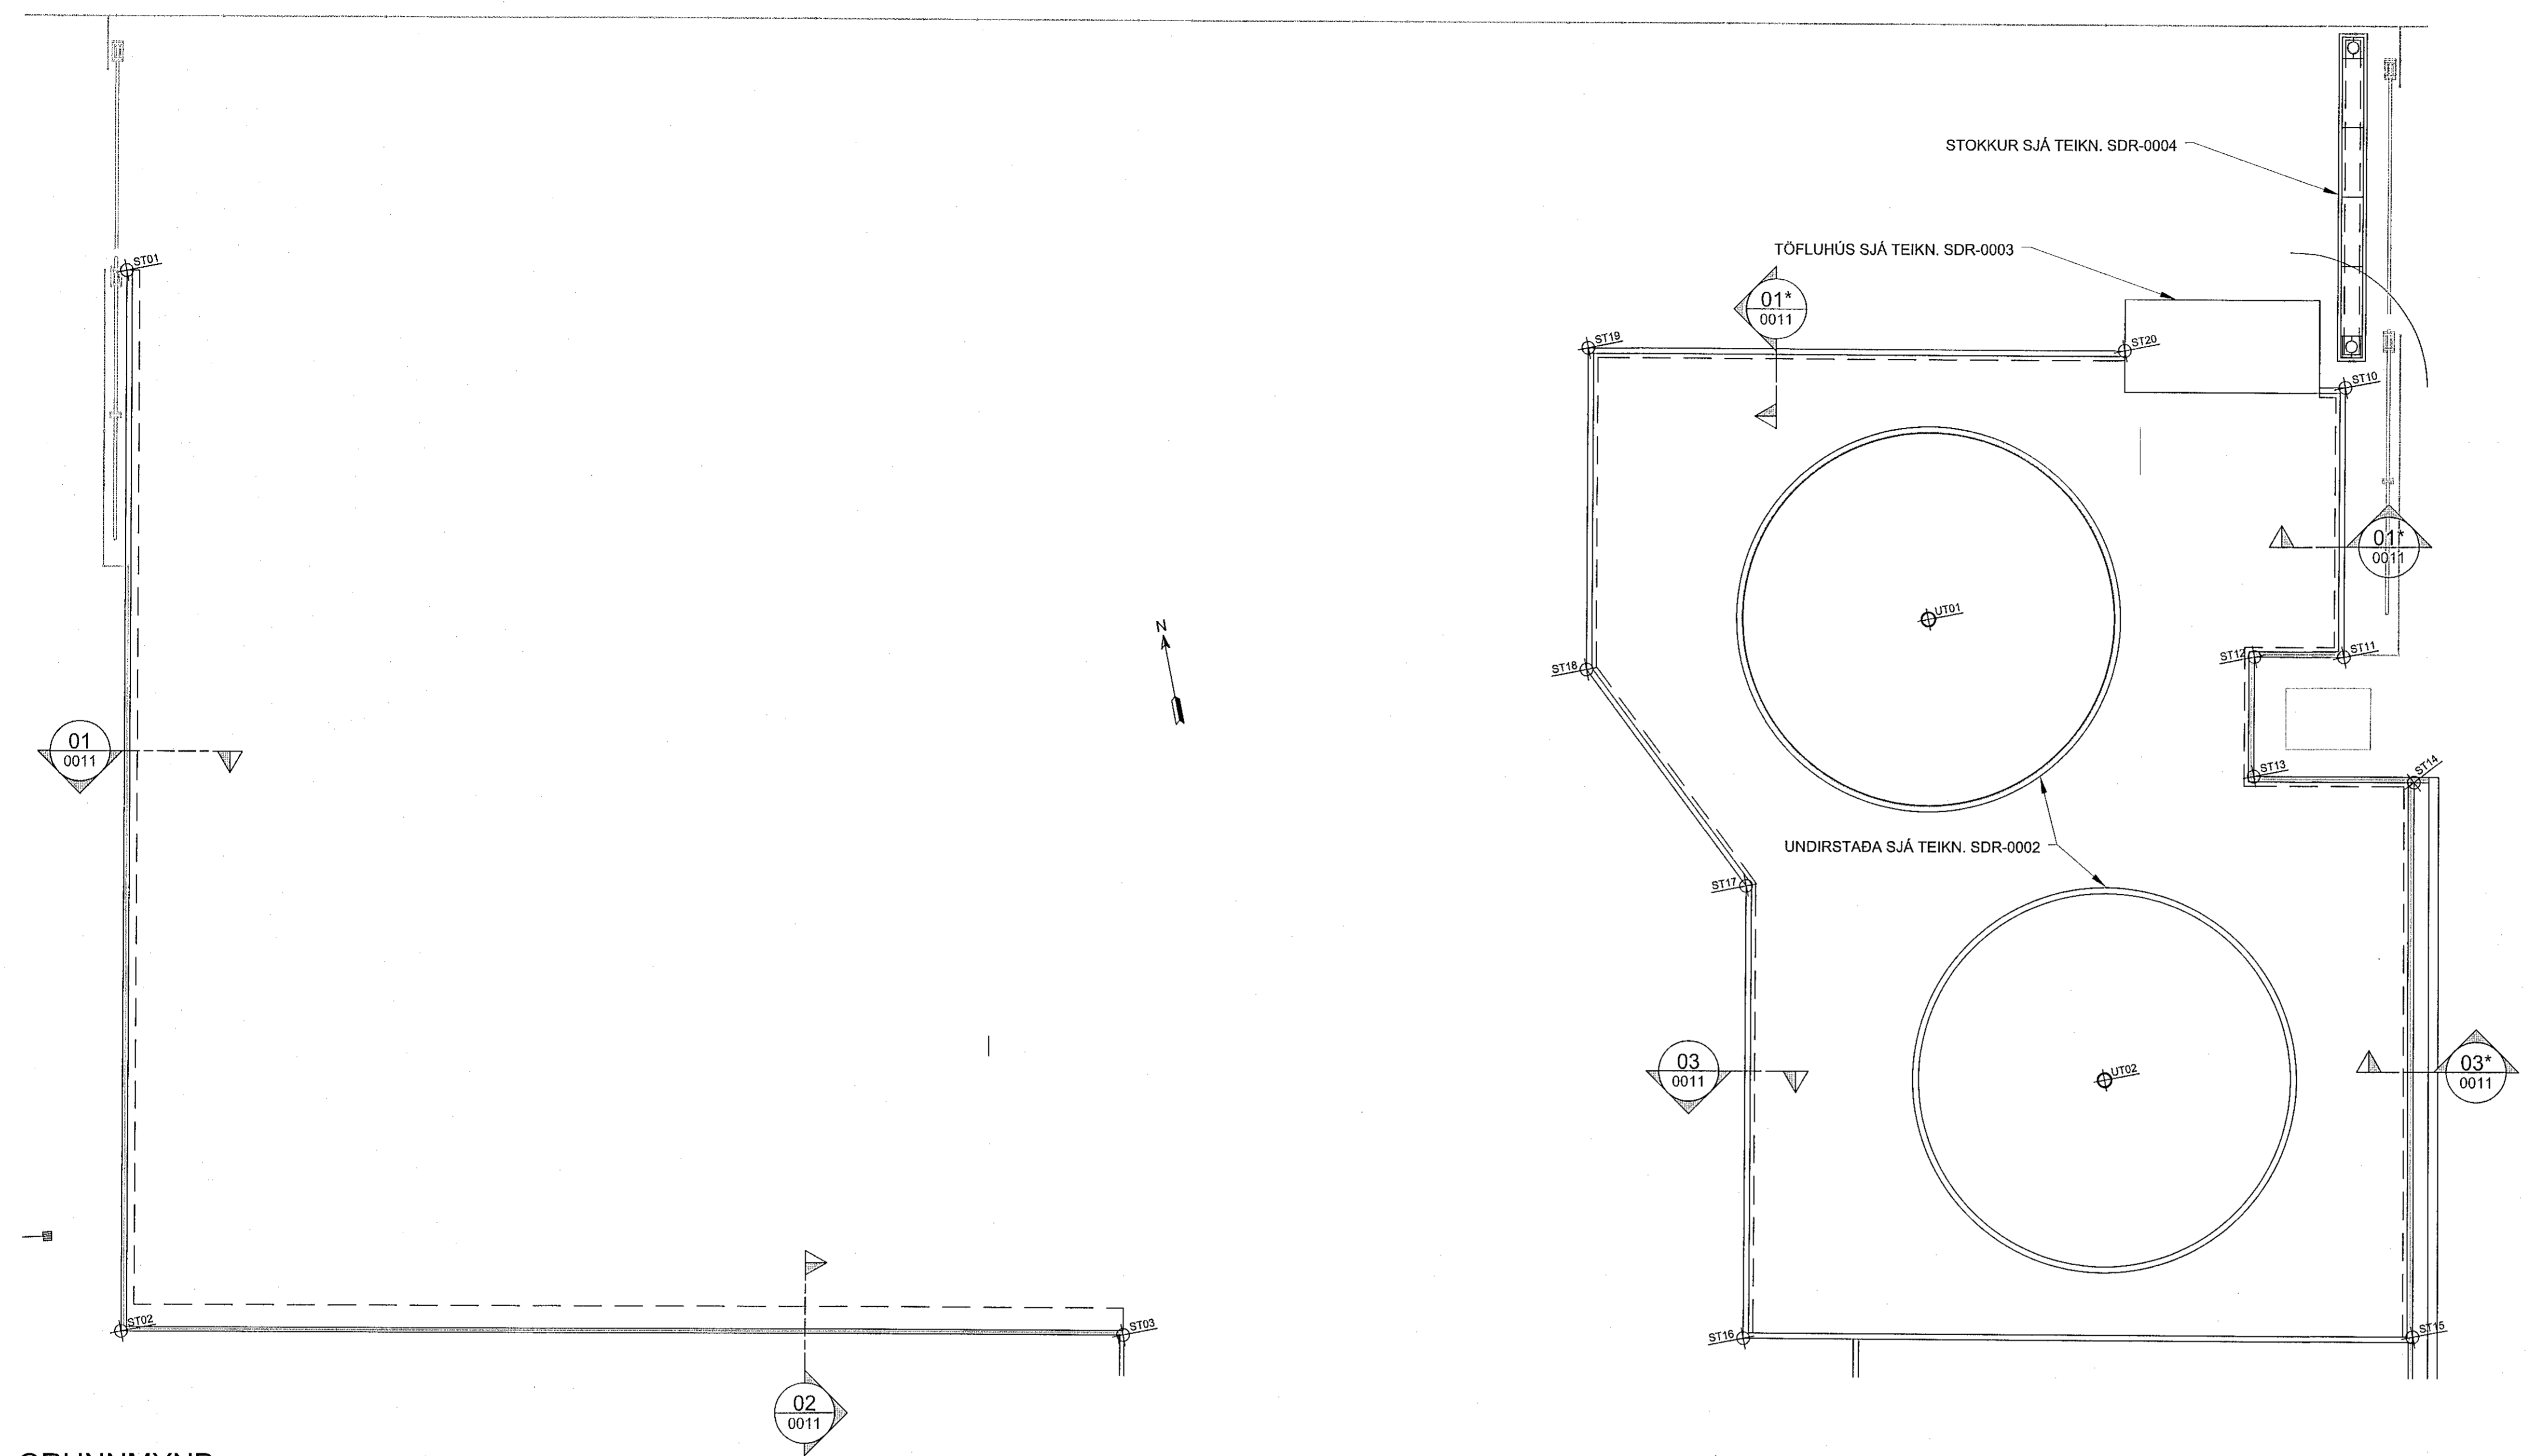

GRUNNMYND
1:100

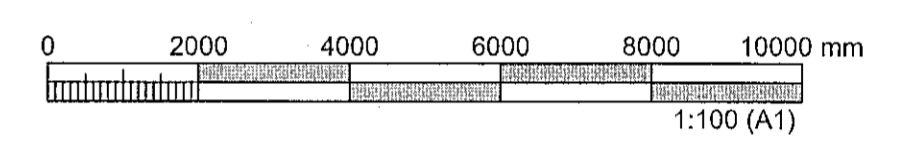

ÚTGÁFUFERILL					
ÚTG.	DAGS.	SKÝRINGAR	HANNAÐ	YFRF.	SAMB.
01	11.07.2019	BYGGINGARTEIKNING	SMV	AMS	SMV

DAGS. UNDIRSKRIFTAR ADALHÖNNINGUR F.H. MANNVITS (NAFN OG KT.)
 11/7/2019 MANNVIT hf.
 Kt. 230488-2589 SMV

DAGS. UNDIRSKRIFTAR SAMRÁÐSMAÐUR/STJÓRNLEIÐTJAFNARSTJÓRI (NAFN OG KT.)
 11.07.2019 Andri Haukur Sigurðsson
 Kt. 170583-4429 AMS

BYGGT Á ADALUPPDRATTUM - DAGS: 01.07.2019 - ÚTGÁFA: 02



HÖNNINGUR
MANNVIT
 Útöskvarfi 6 203 Kópavogi Sími: 422 3000 Fax: 422 3001
 www.mannvil.is mannvil@mannvil.is Kt: 430572-0169

HEITI VERKS
HLADBÆR - COLAS
 ÓSEYRARBRAUT 16
 220 - HAFNARFJÖRÐUR

HEITI TEIKNINGAR			
FRUMÚTGÁFA	11.07.2019	MKV.	1:100
STÆRD	A1		
VERKNUMER	2110157	VERKHLUTI	000
TEIKNINGANUMER	SDR-0001		ÚTGÁFA
			01