



Samþykkt þann  
 24 JUL 2019  
 Byggingarfulltrúinn í Hafnarfirði  
 F.n. Sigurður Steinar Jónsson

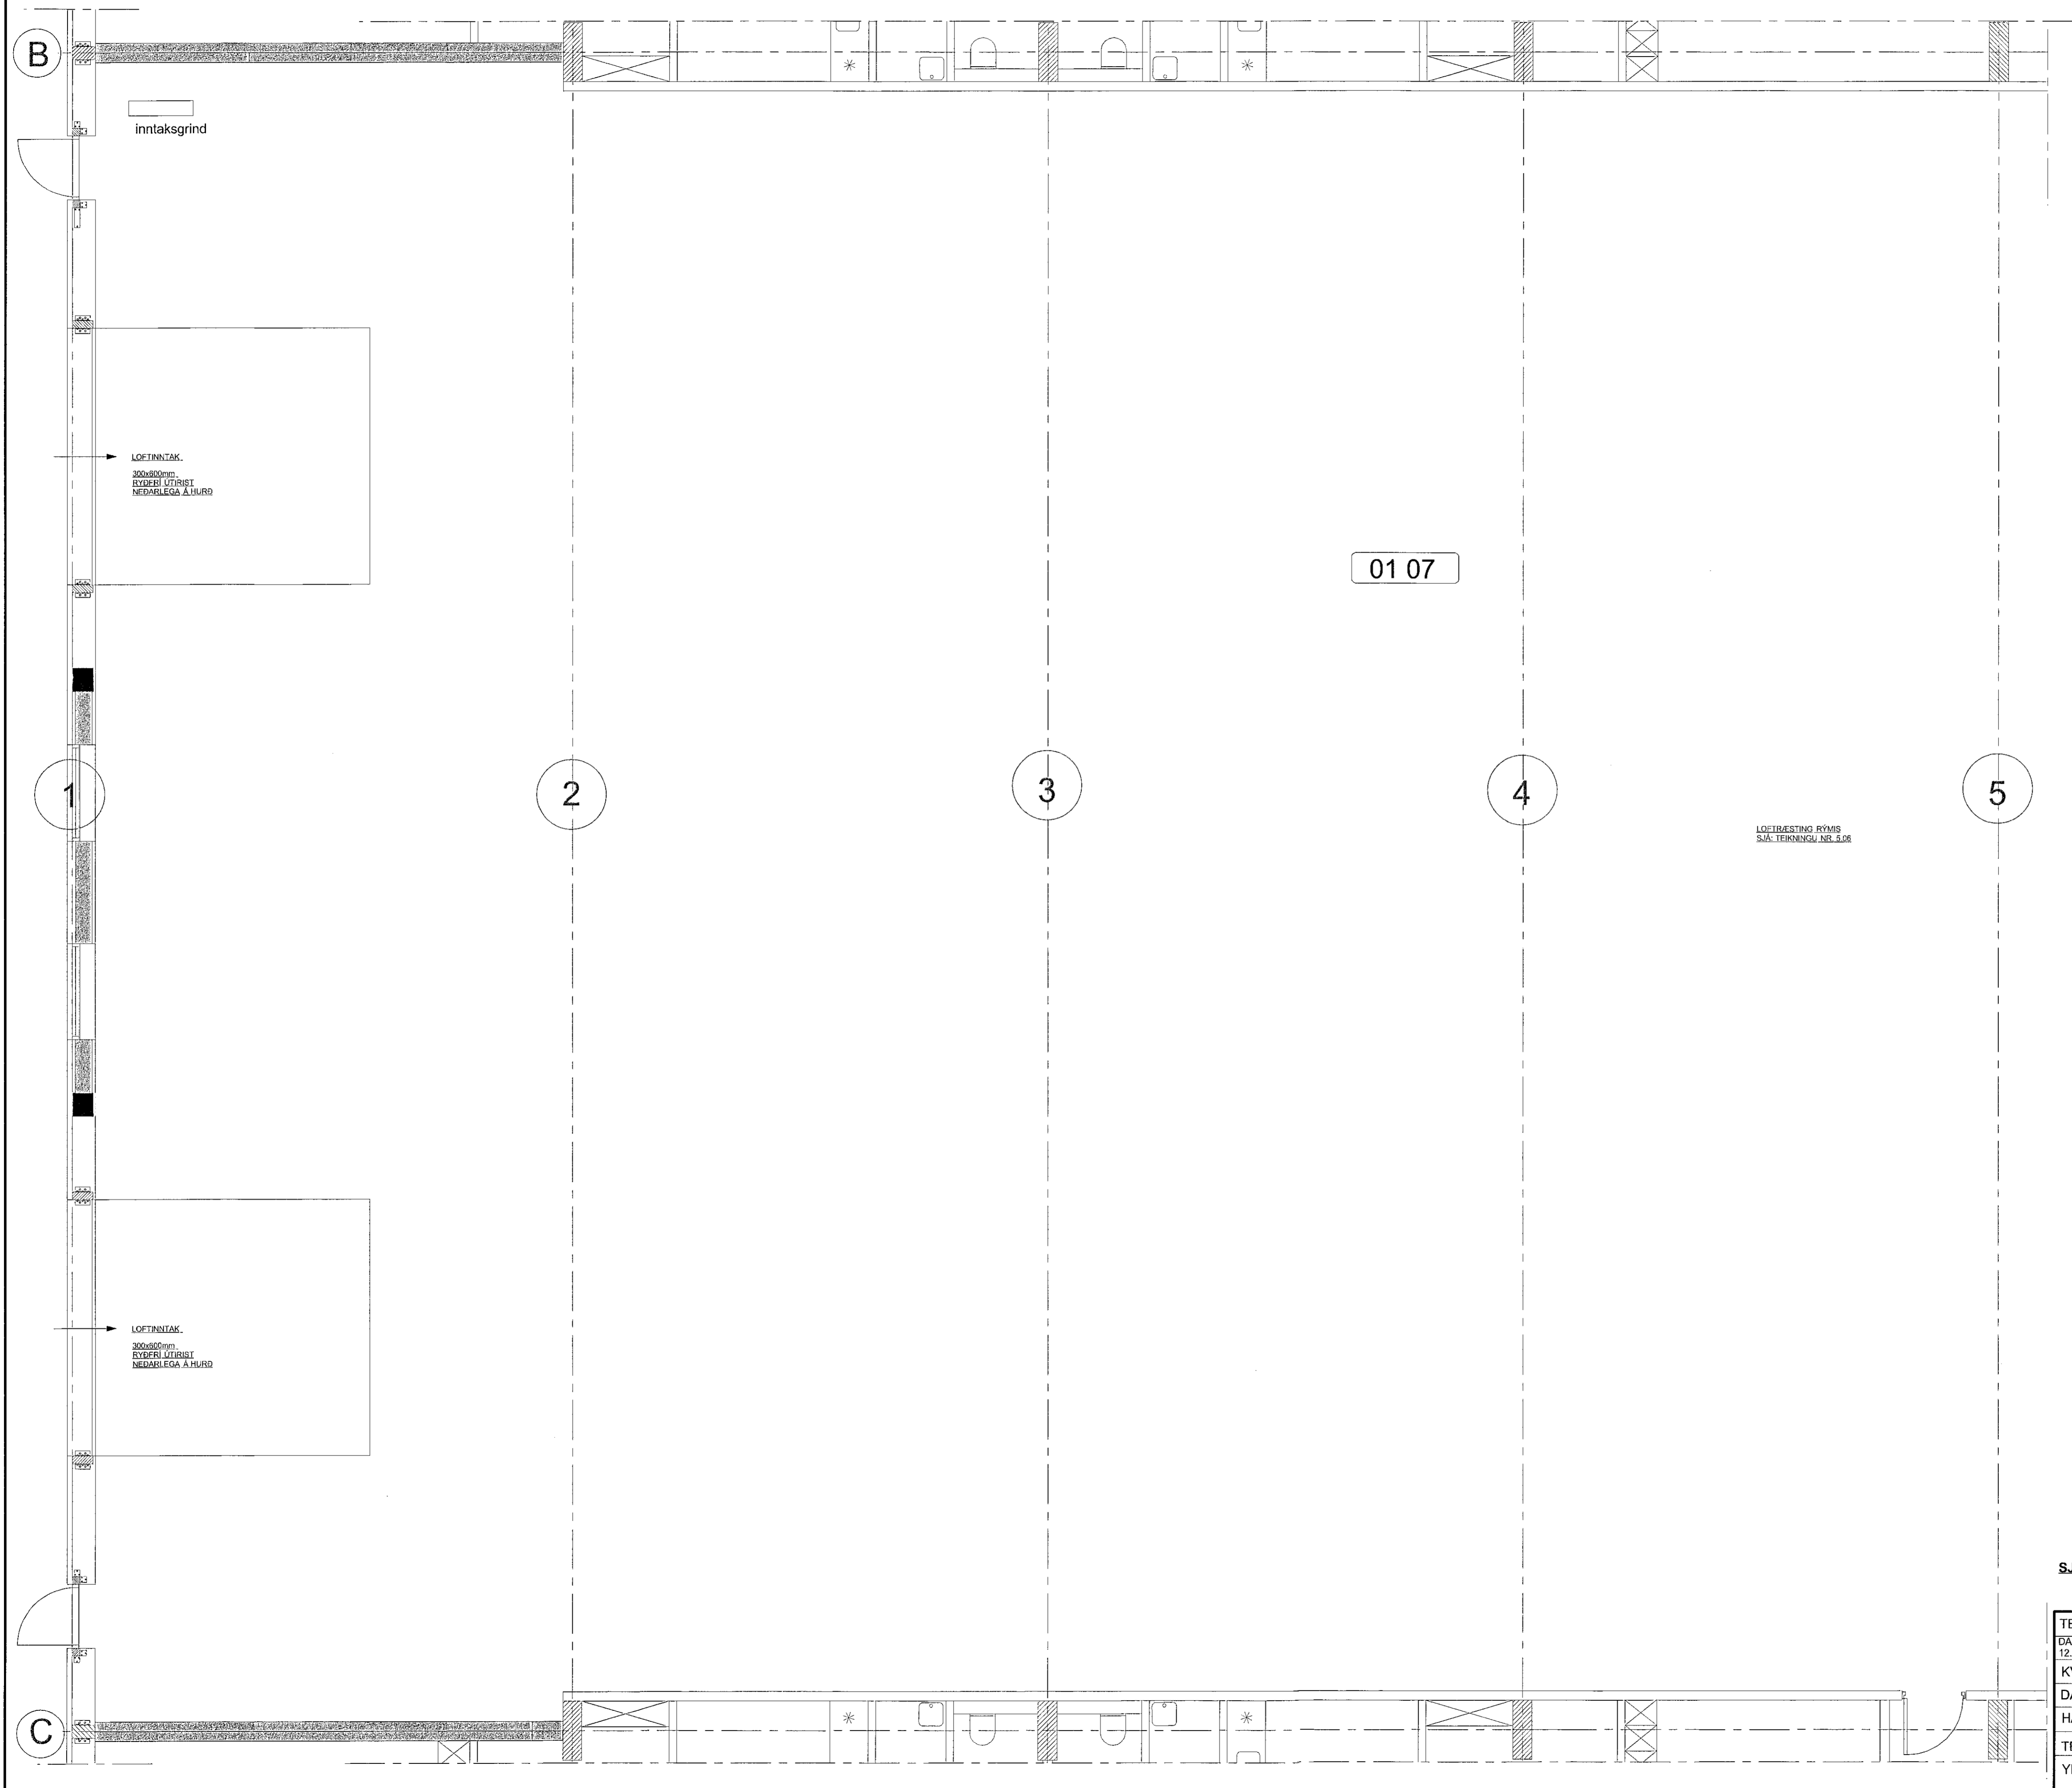


LOFTRÆSTING RYMIS  
 SJÁ TEIKNINGU NR. 5.04

LYKILMYND 1:1000

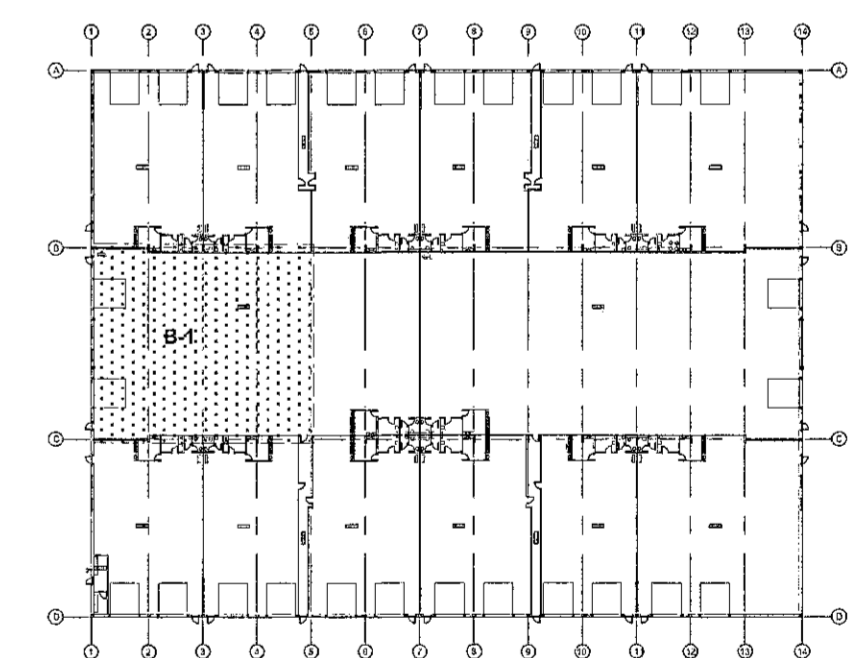

SJÁ SKÝRINGAR Á TEIKNINGU NR. 5.00

TEIKN.NR. 5.05	 Trækniwangur ehf. KT 450586-1689 Kirkjubétt 26, 113 Reykjavík Sími: 564 22 44, Netf. tv@vortex.is
DAGS. AÐALTEIKNINGA: 12.03 2019	
KVARDI: 1:50	
DAGS: 28.06 2019	
HANNAD: MG	VERKEFNI: ÍSHELLA 1 í HAFNARFIRDI
TEIKNAD: MG	LOFTRÆSTING: GRUNNMYND AF LOFTRÆSTILÖGNUM, HLUTI B-1
YFIRFARID: <i>Magnús Gylfason</i> Magnús Gylfason 11201-4109	<i>Ádólfur Ólafsson</i> Undirskrift Ádólfur Ólafsson 1101162-3509