



Sampykkt þann
 26 JUL 2019
 Byggingarfulltrúi i Hafnarfirði
 F.Þ. Sigurður Steinar Jónsson

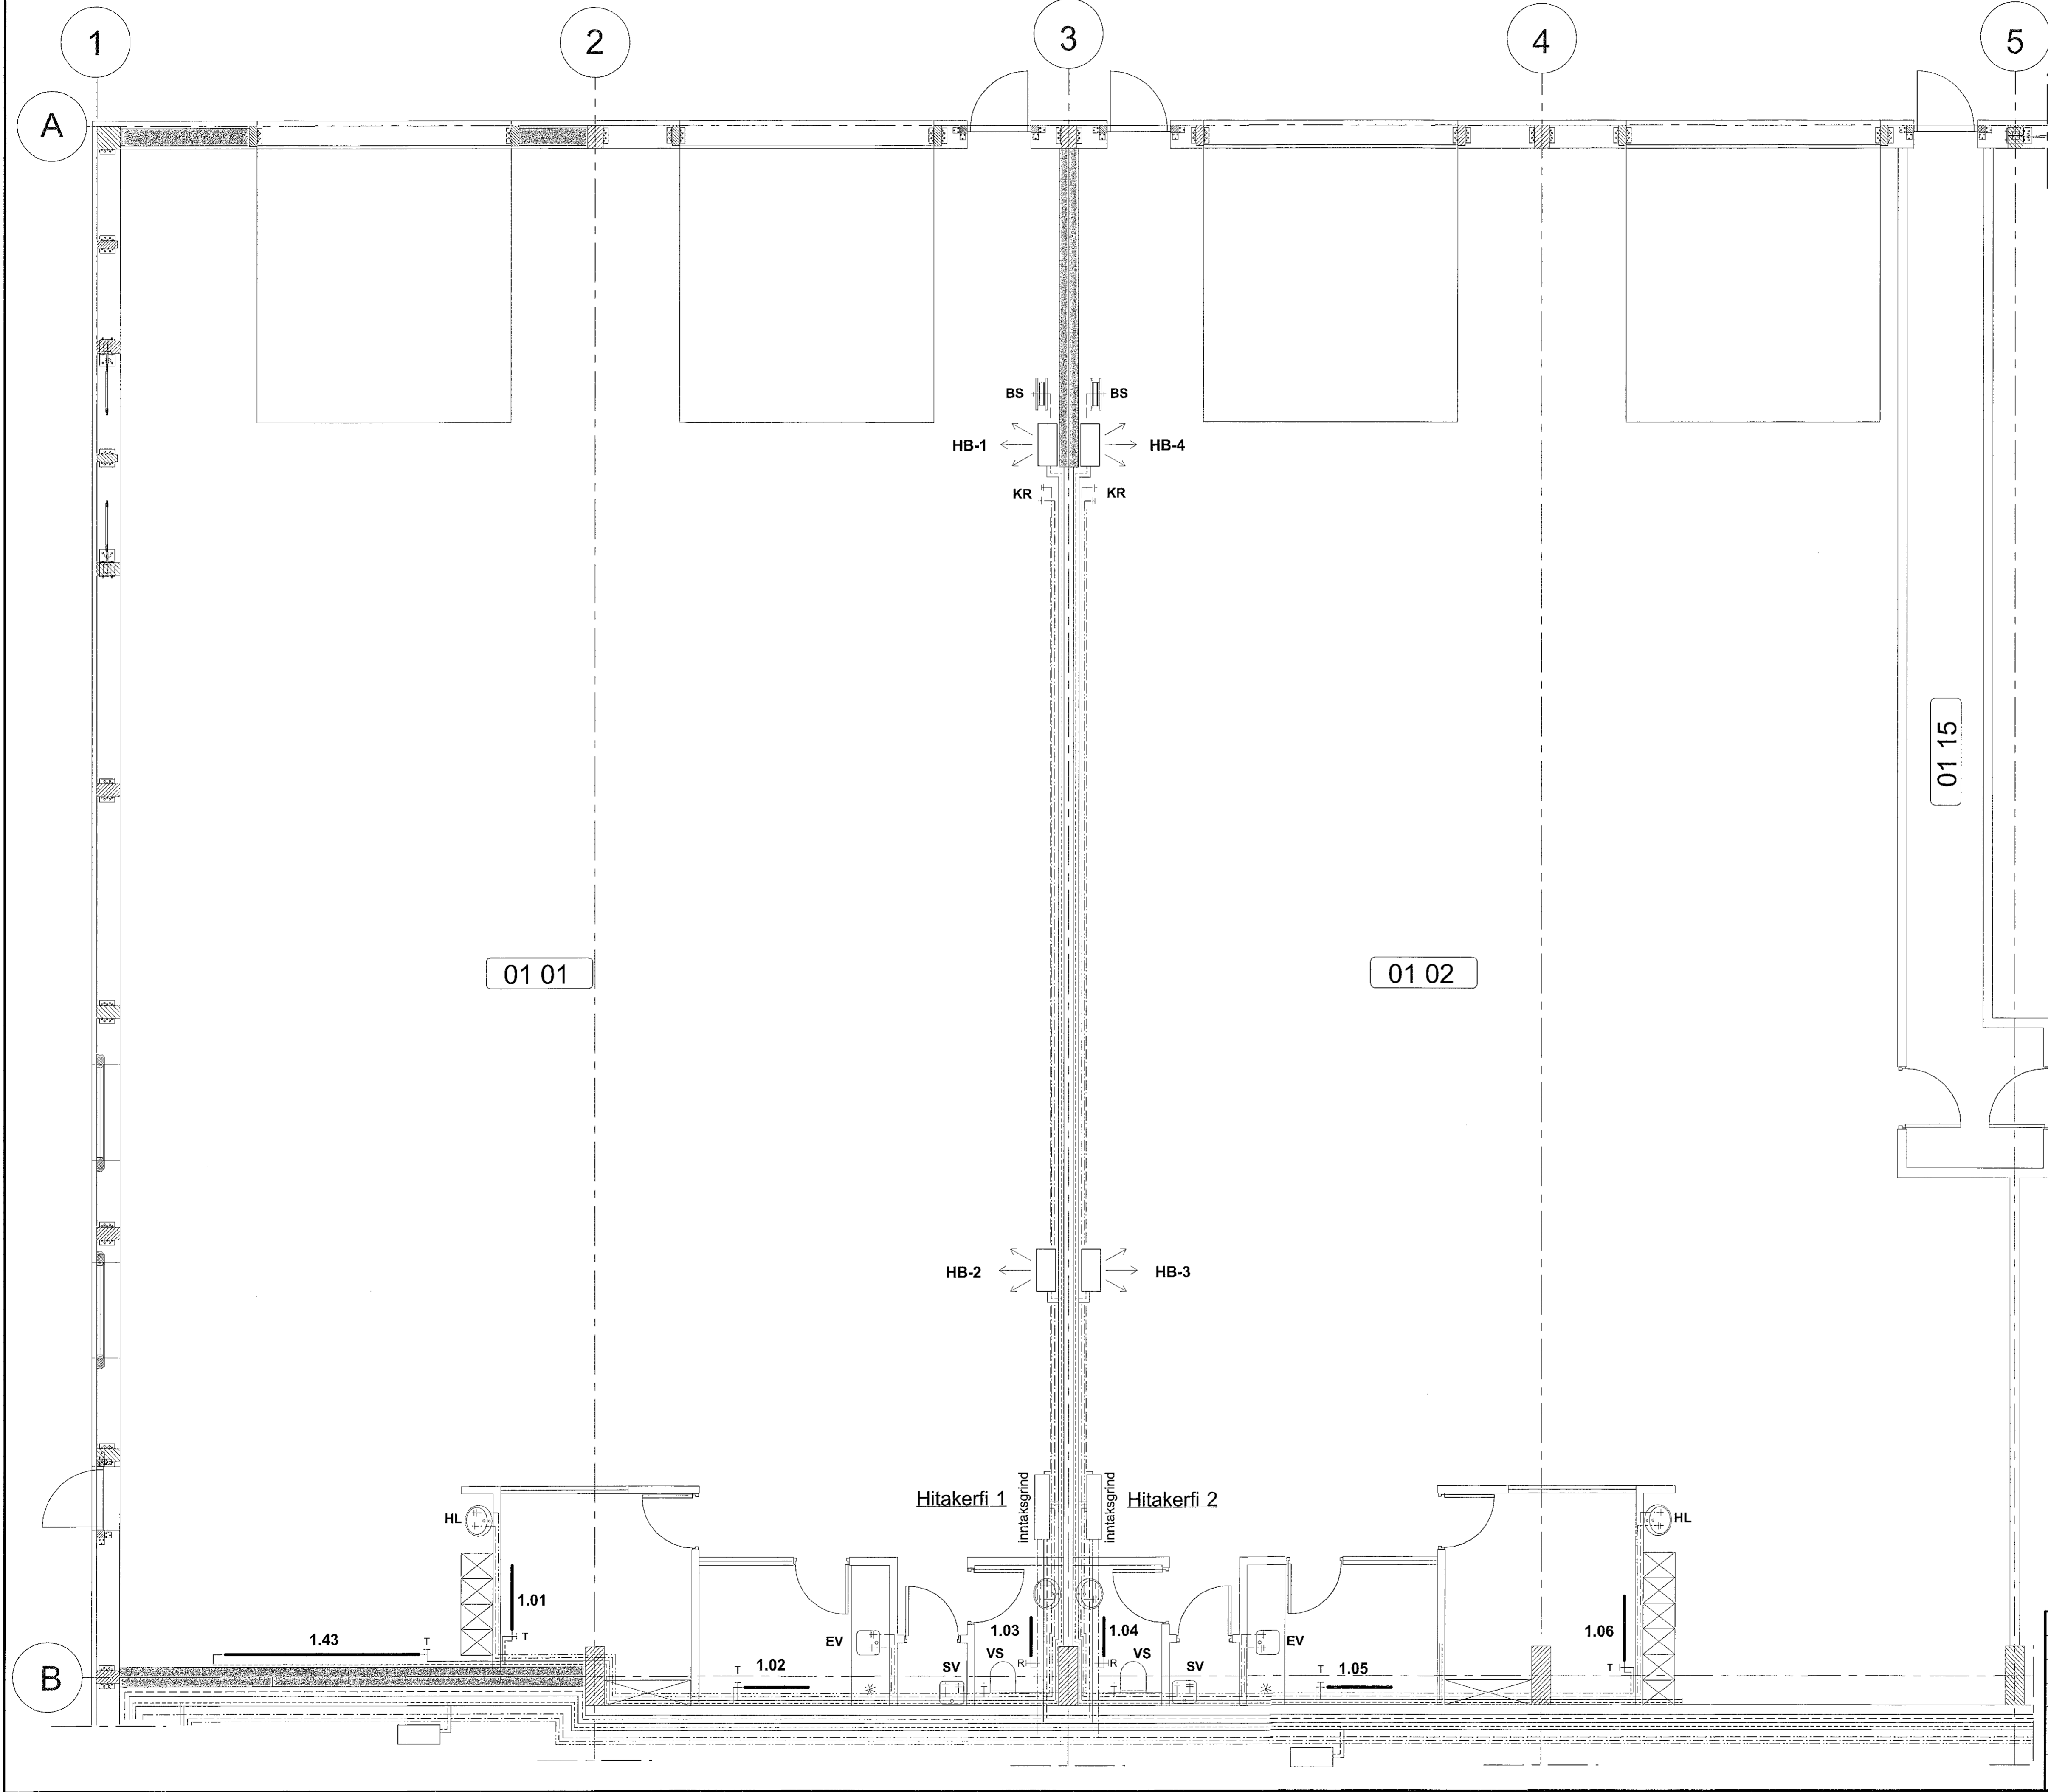

LYKILMYND 1:1000

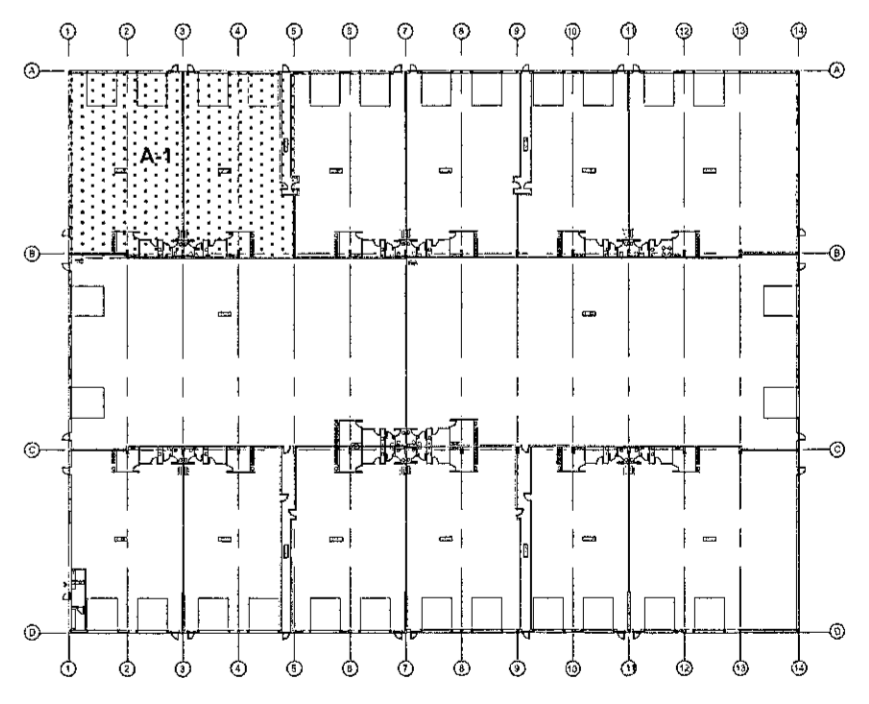

SJÁ SKÝRINGAR Á TEIKNINGU NR. 3.00

TEIKN.NR. 3.02	<p>Tæknivangur ehf. KT 450586-1889 Kirkjublót 26, 113 Reykjavík Sími: 564 22 44, Neff. tv@vortex.is</p>
DAGS. ADALTEIKNINGA: 12.03.2019	
KVARDI: 1:50	
DAGS: 28.06.2019	
HANNAD: MG	
TEIKNAD: MG	VERKEFNI: ÍSHELLA 1 Í HAFNARFIRÐI
YFIRFARID: Magnús Gyllason	Unfrískrit: Adalbjörn Þórhildur