



Samplykkj þann
24. JUL 2019
Byggingarlausnir / Hafnarlaug
/ Hafnarlaug Stærri Almennar

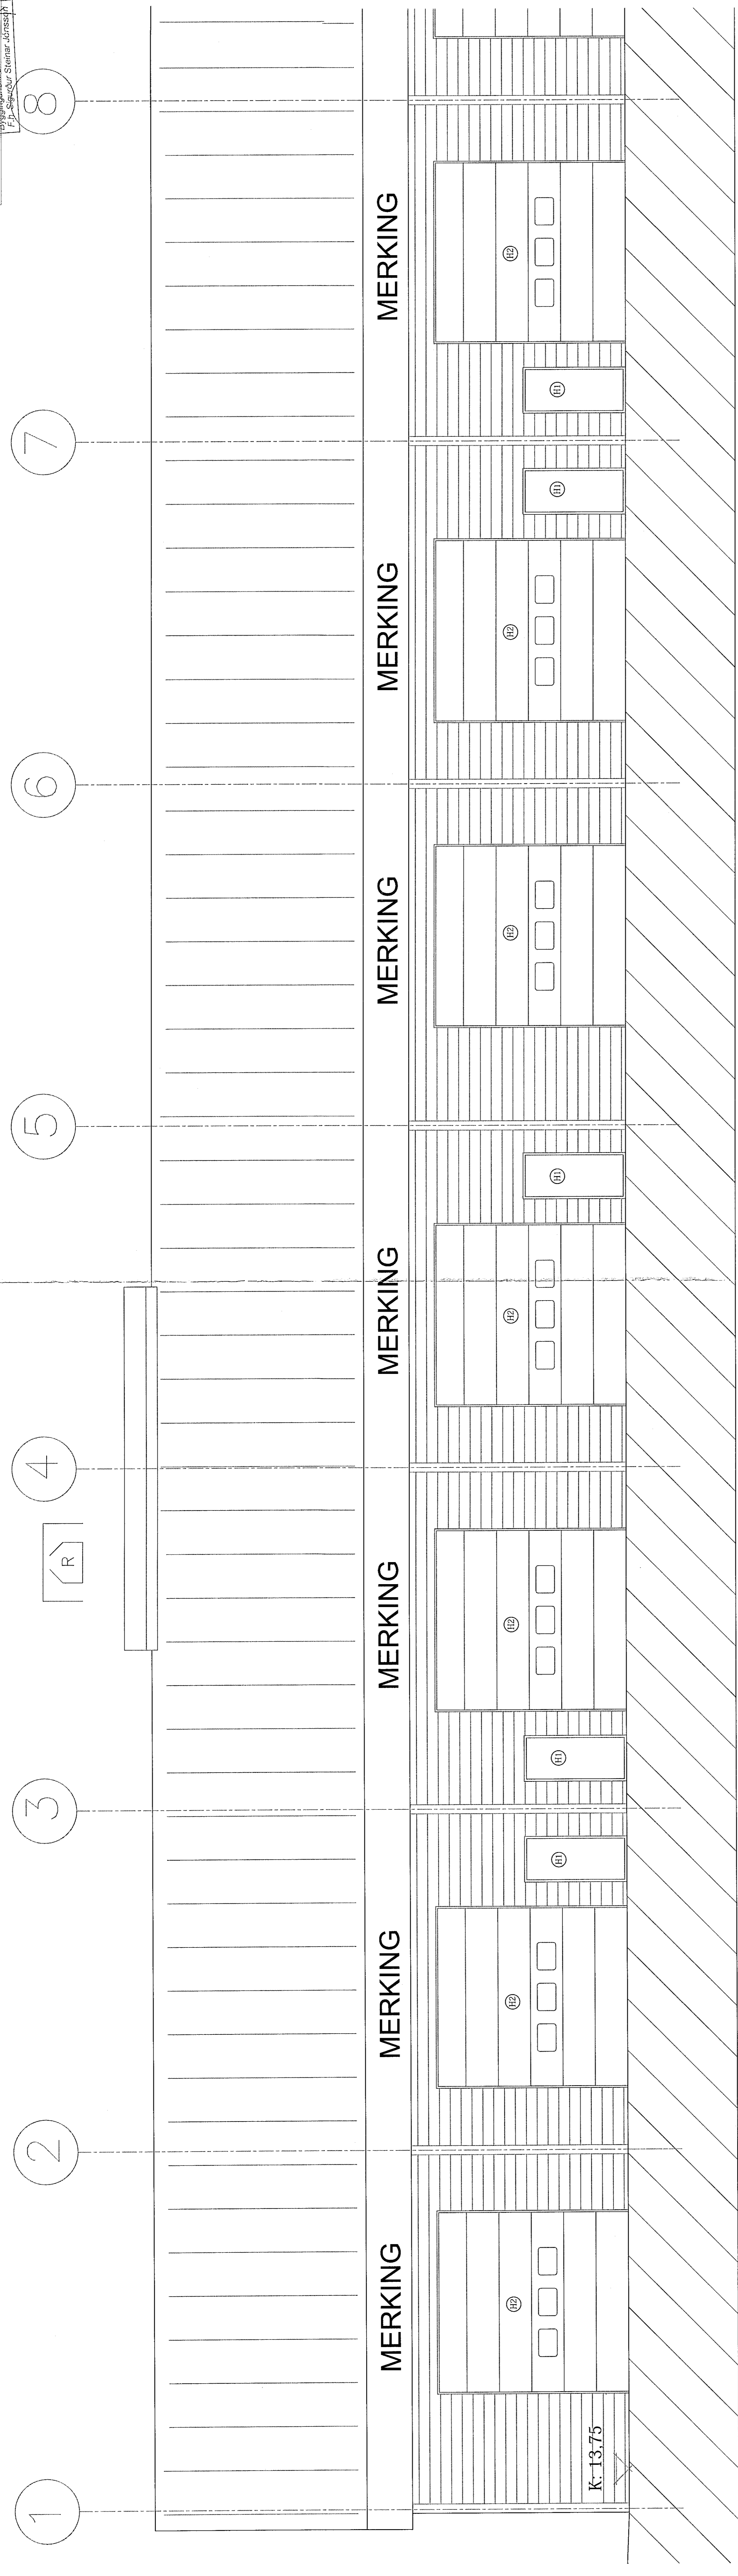

ÚTLIT SUÐUR 1:50

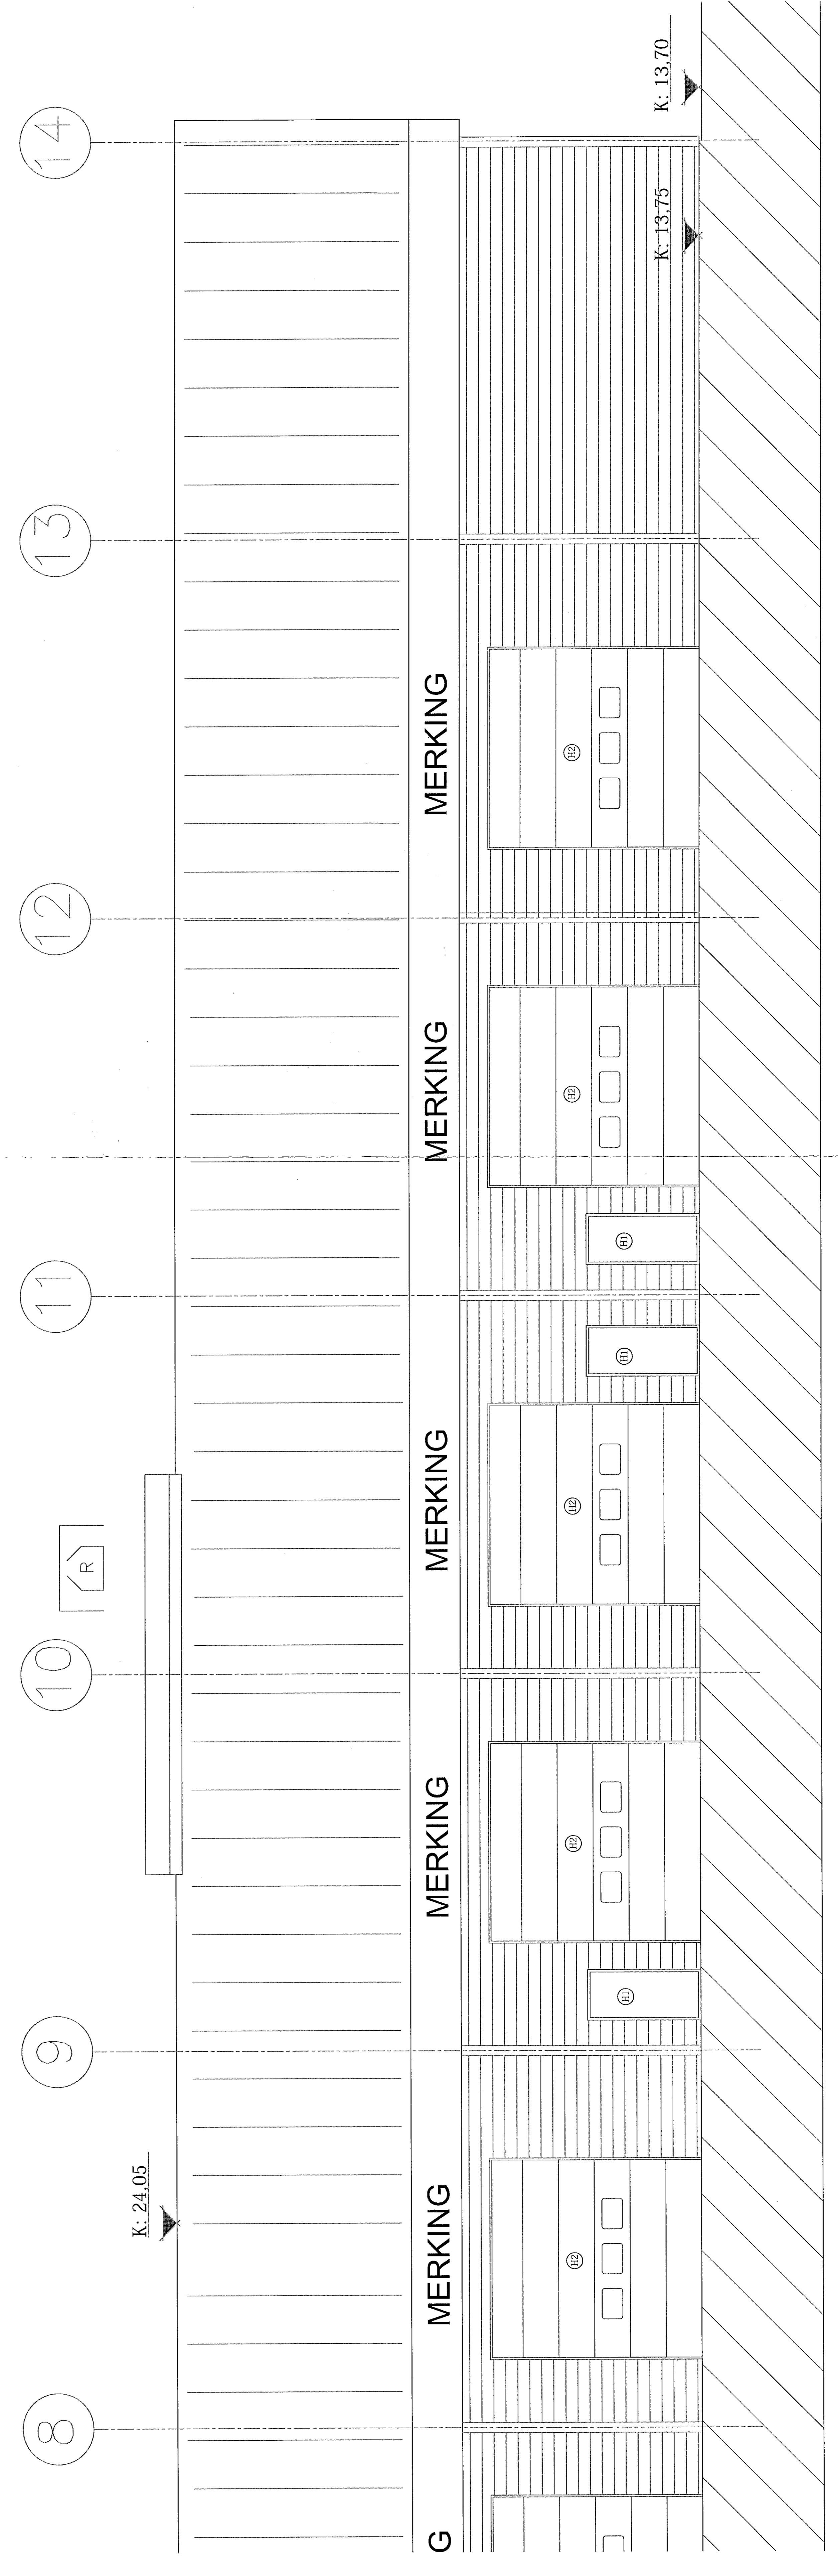

BRETTICAR
UK. DASS. BRETTING. SK.

K.J. HONNUN EHF.
097142-5000
04-0022
E-MAIL: honnun@ehf.is

HONNUN - SKIPULAG - RAÐSÖLF
JÓHANNA HALLDÓRSDOTTIR
SAMBAND: 097142-5000

VIÐM. ISHÉLLA 1
HAFNARFJÖRÐUR
TOWNING
ÚTLIT SUÐUR

MASSA
1:50

DATE: 07.05.2019
TOWNING
NR. JMH

13-09