
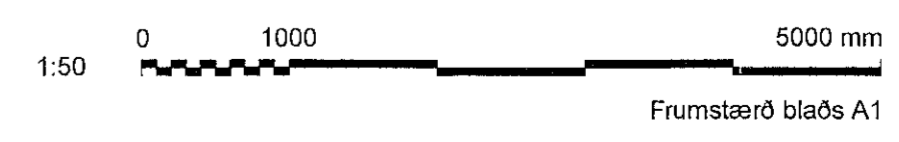
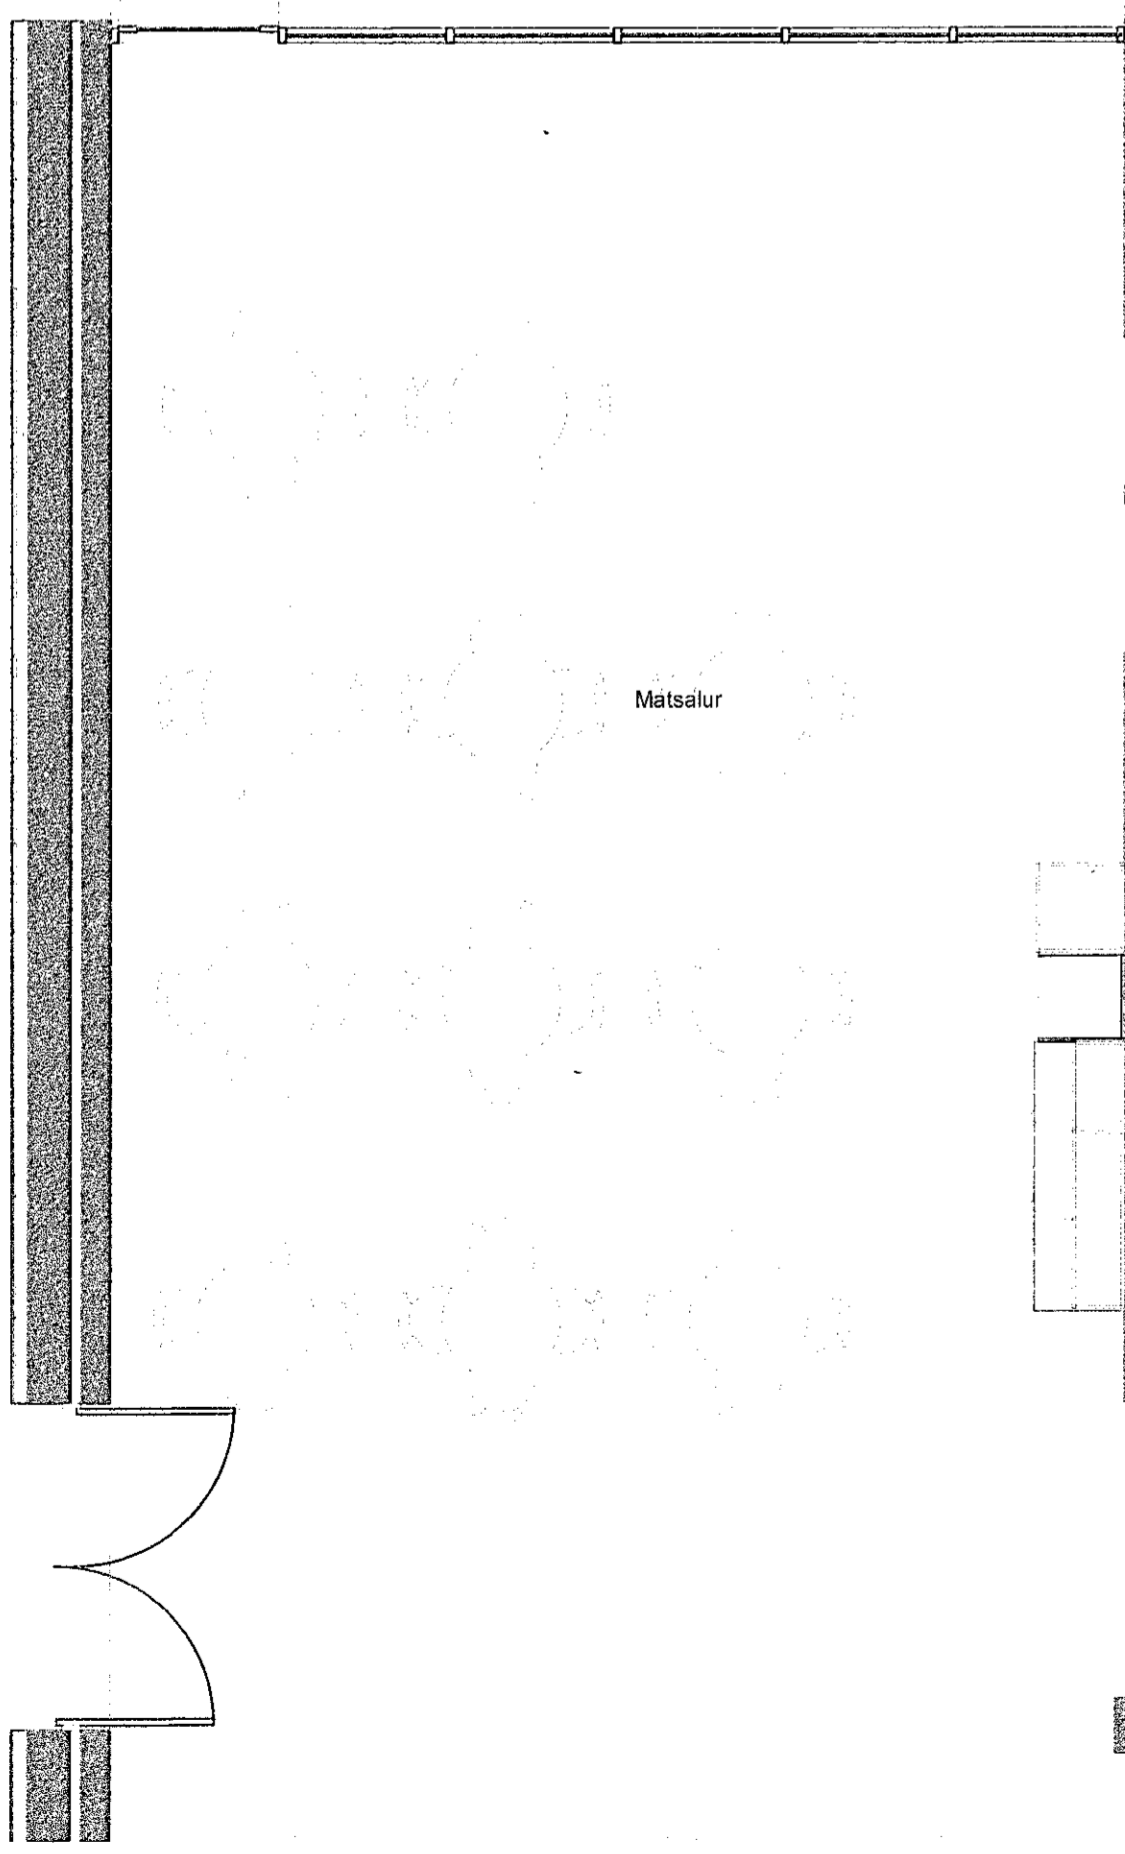
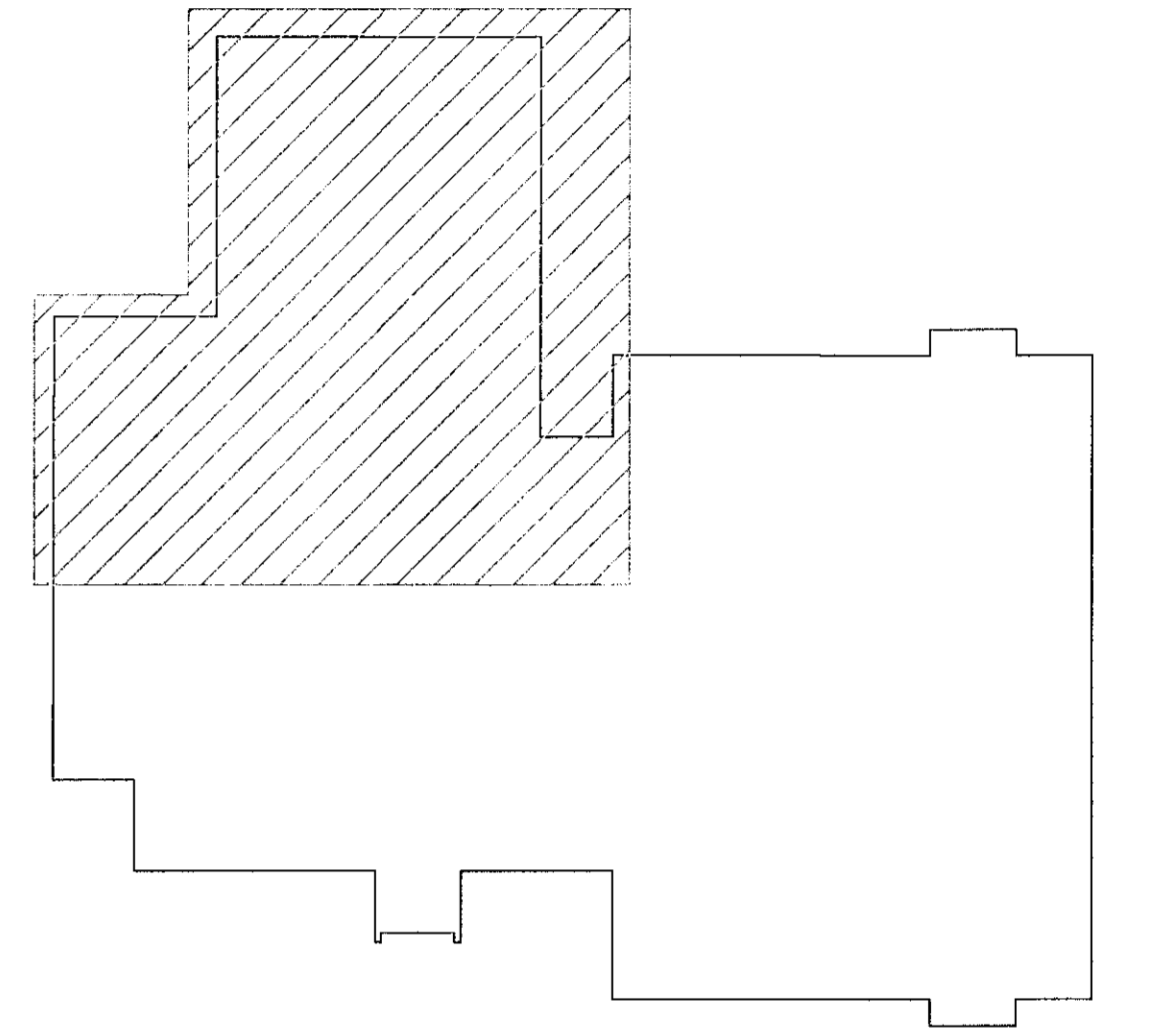


1 2 3 4 5 6 7 8 9 10 11 12

A B C D

Samþykkt þann
23 OCT 2019
Byggingarfulltrúinn í Hafnarfirði
F.h. Sigurður Steinar Jónsson

UNDIRRITUN HÖNNUNARSTJÓRA
F.H. EMIU

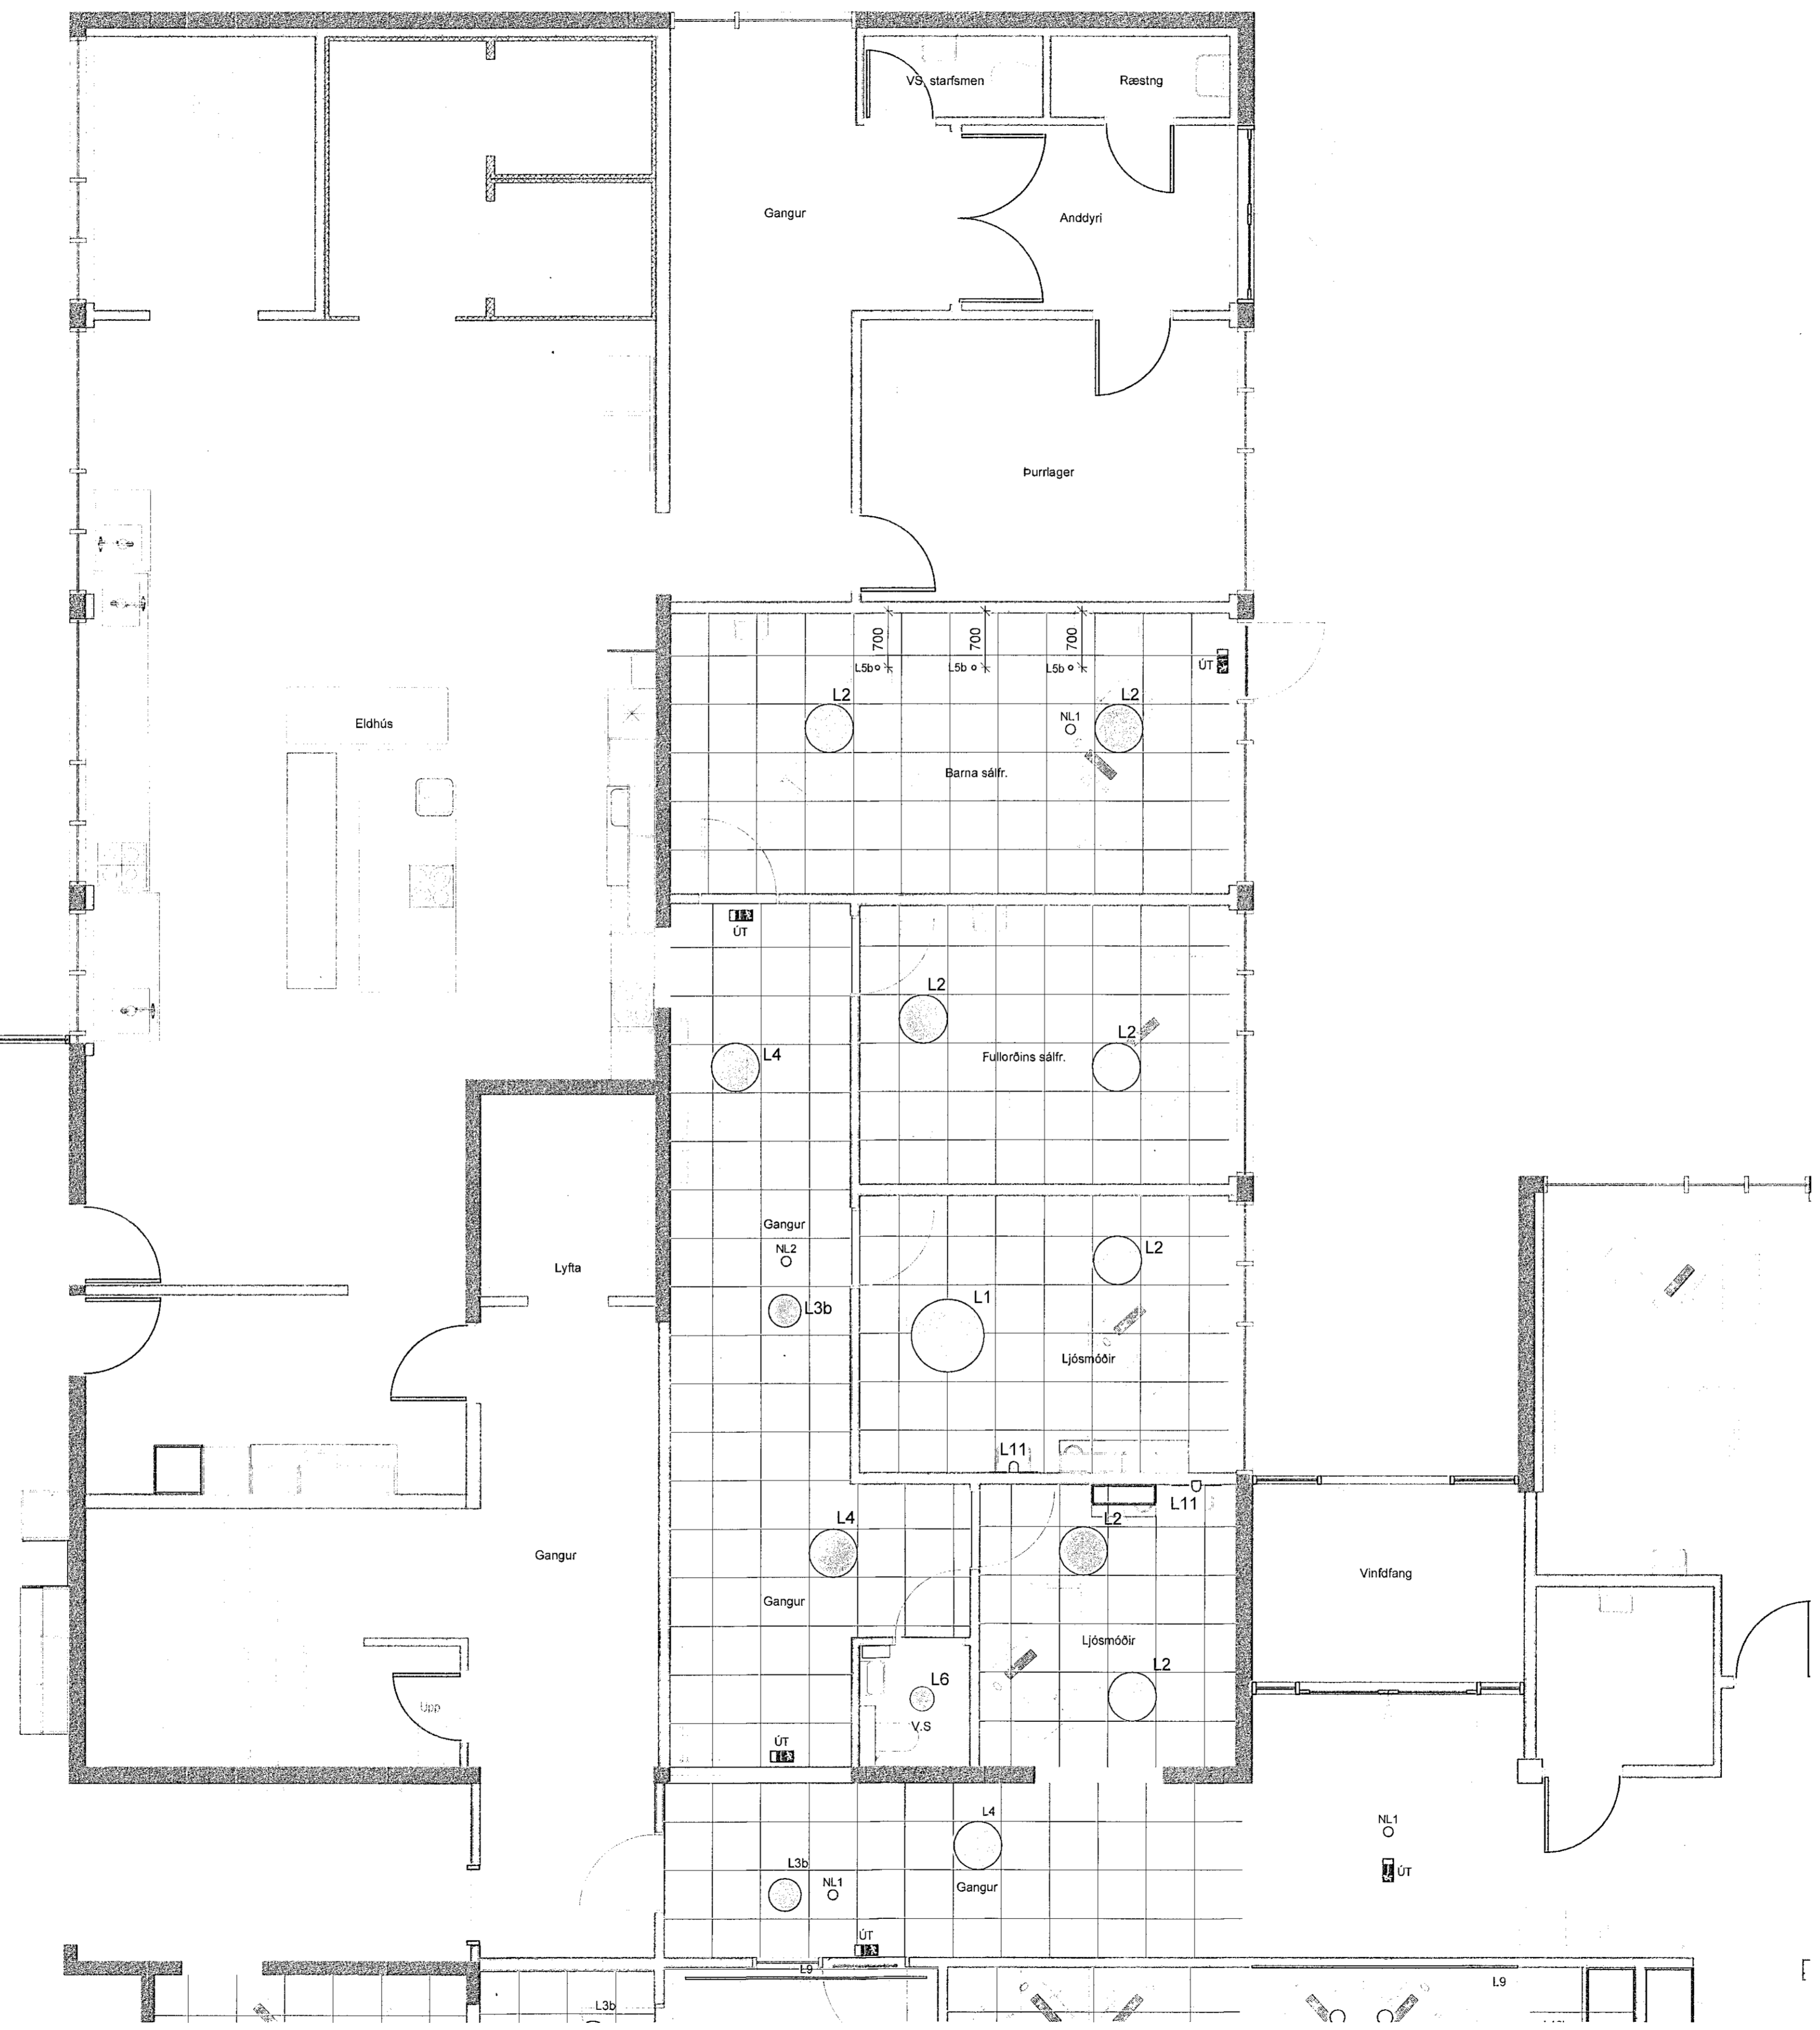

VERKÍS

www.verkis.is - sími: +354 422 8000

F.h. VERKÍS Brazi Þór Sigurðsson 300949-2829
SAMÞYKKT: *Brazzi Þór*

A 2019-09-05 VERKTEIKNING TKT TKT EME BPS
ÚTG DAGS SKÝRINGAR TEIK HANN RÝNT SAMÞ

SÓLVANGSVEGUR 2, HAFNARFIRÐI
HEILSUGÆSLUSTÖÐIN SÓLVANGUR
Rafkerfi
Lýsingarkerfi
Grunnmynd 1. hæð

VERKFRANG 17120 TEIKNING E30.5.101 A