



Samþykkt bann  
02 SEP 2018  
Byggingarfulltrúinn í Hafnarfirði  
F.h. Sigurður Steinar Jónsson

ÁRITUN HÖNNUNARSTJÓRA:  
**ÚTI INNI**  
ARKITEKTAR  
BALDUR Ó. SVAVARSSON  
ARKITEKT FAI SAMARK  
KT.: 120357-5149

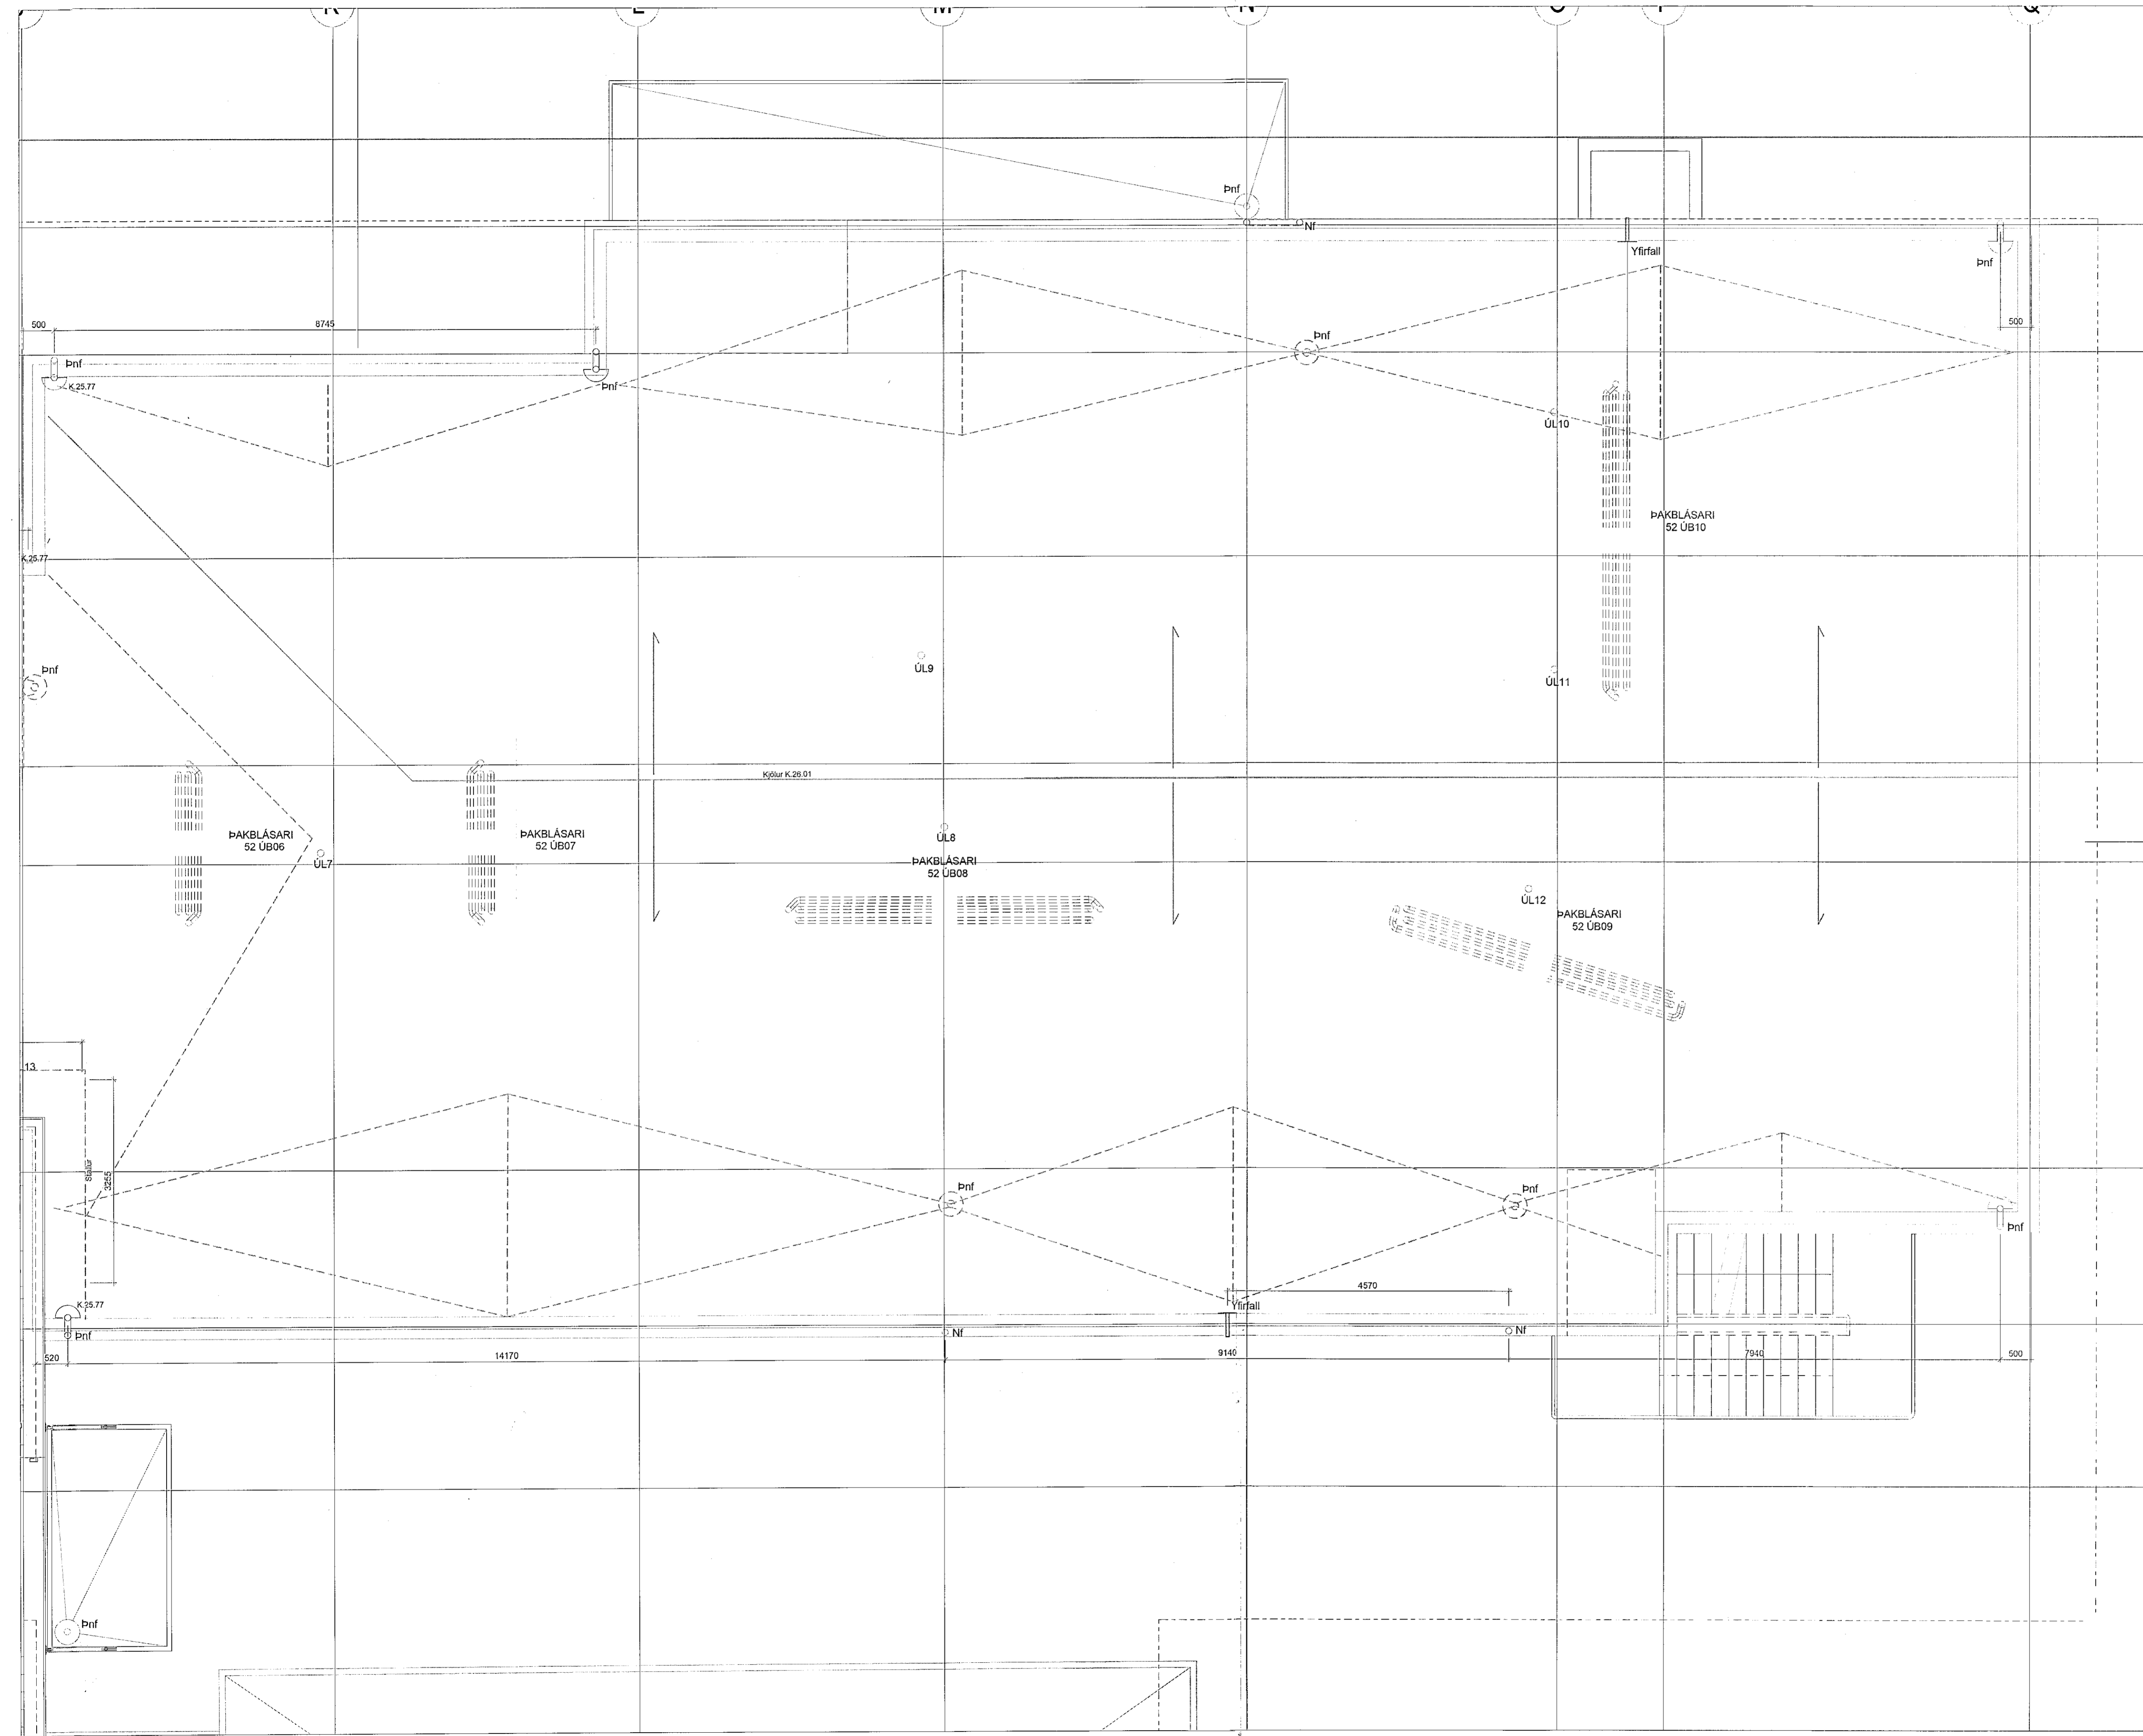

F:	Uppfært pakhallaplan	12.02.2019
E:	Uppfært pakhallaplan	04.10.2018
D:	Uppfært pakhallaplan	10.09.2018
C:	Pakhallaplan, stöðsetning þakniðurfalla	26.11.2017


B:  
A:  
BREYTINGAR: DAGS:

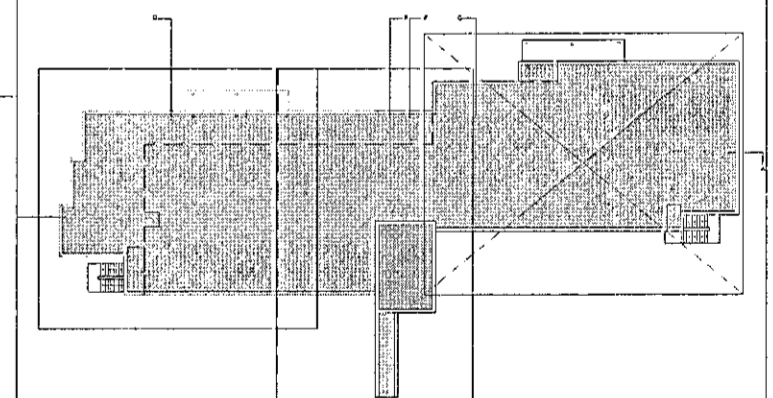

VERKTEIKNINGAR

SÖLVANGUR HJÚKRUNARHEIMILI 2016  
SÖLVANGSVEGI 2 HAFNARFIRÐI  
VERK: SOLV 1533  
KVARDI: 1:50  
DAGS: 01.03.2017  
GRUNNMYND 4.HÆÐAR TEIKN: JBP  
3 AF 3 SKRÁ: 1533-Grunnar.dwg

**ÚTI INNI**  
ARKITEKTAR  
ÞINGHOLTSSTRÆTI 27 101 REYKJAVÍK  
SÍMAR 5527660 & 5627660 FAX 5527661  
NETFANG u@ui.is VEFFANG www.ui.is  
BALDUR Ó. SVAVARSSON ARKITEKTAR FAI  
120357-5149  
JÓN ÞÓR ÞORVALDSSON ARKITEKTAR FAI  
021256-7579

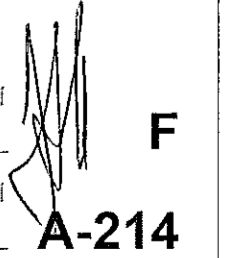

F  
A-214