



Samþykkt þana  
 02 SEP 2019  
 Byggingarfulltrúinn í Hafnarfirði  
 F.h. Sigurður Steinar Jónsson

ÁRITUN HÖNNUNARSTJÓRA:  
**ÚTI INNI**  
 A R K I T E K T A R  
 BALDUR Ó. SVAVARSSON  
 A R K I T E K T FAI SAMMÁK  
 KT: 120357-5149

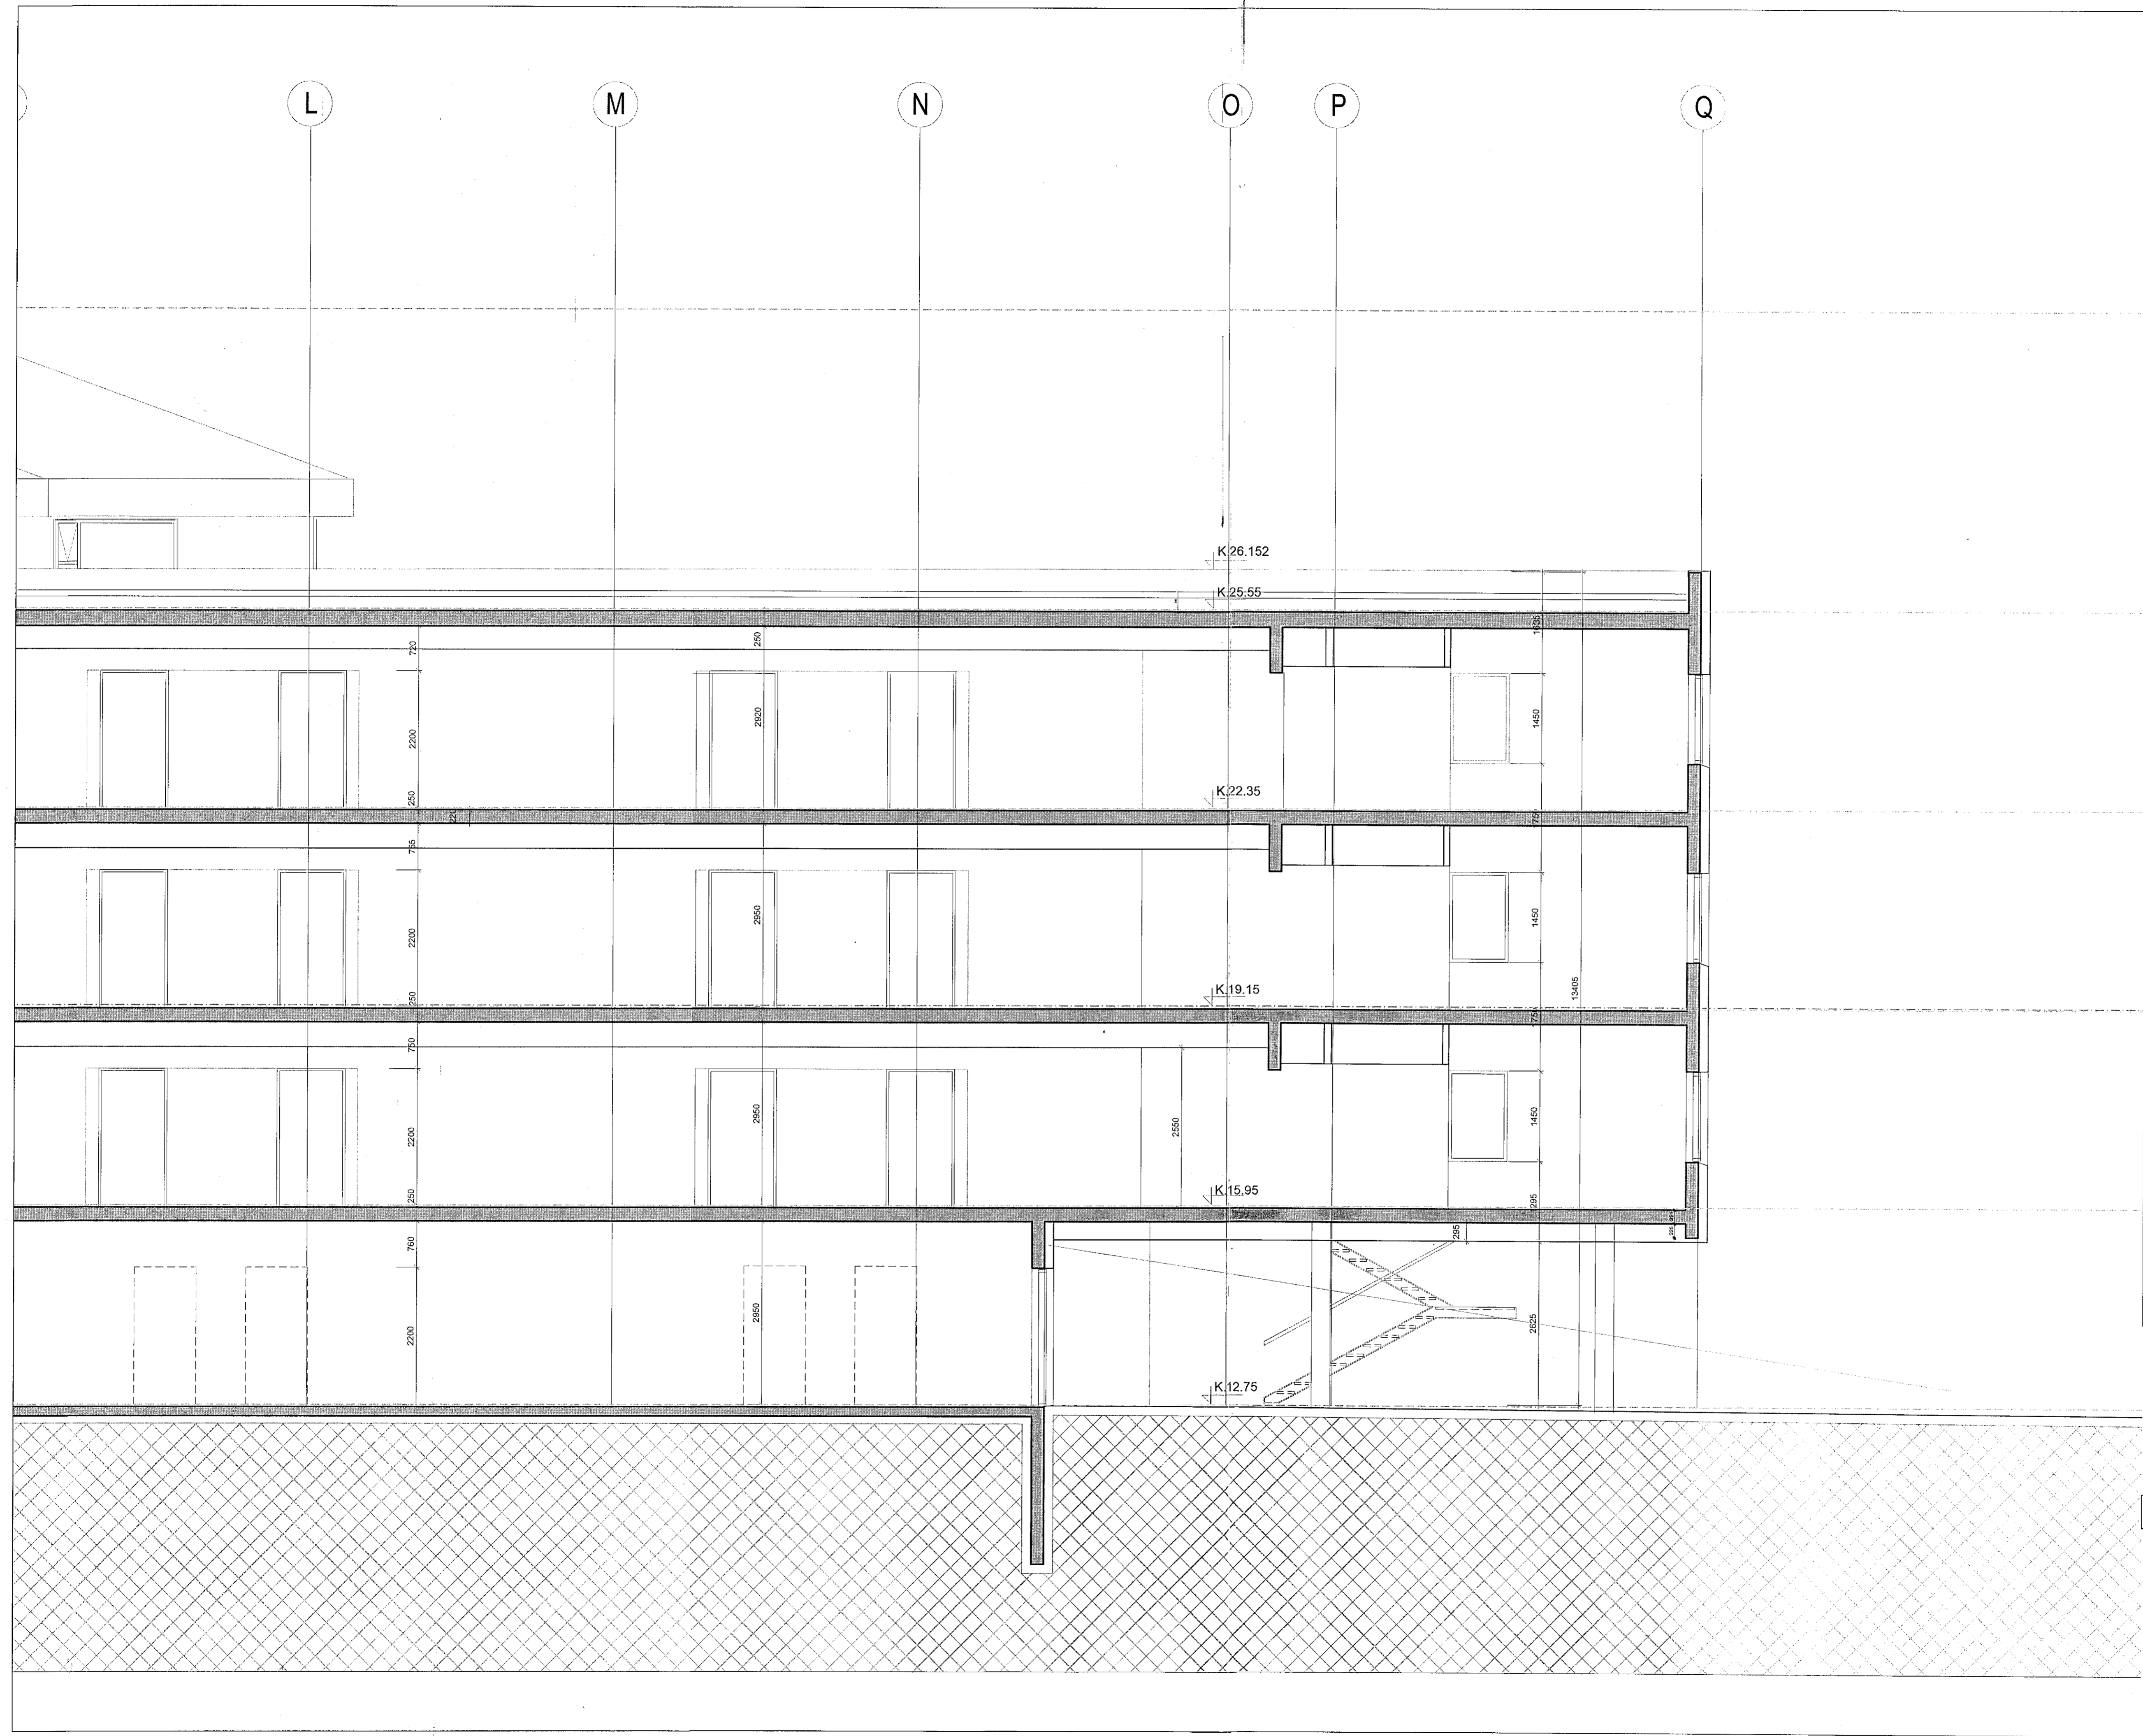

D:  
 C:  
 B:  
 A:  
 BREYTINGAR: DAGS:

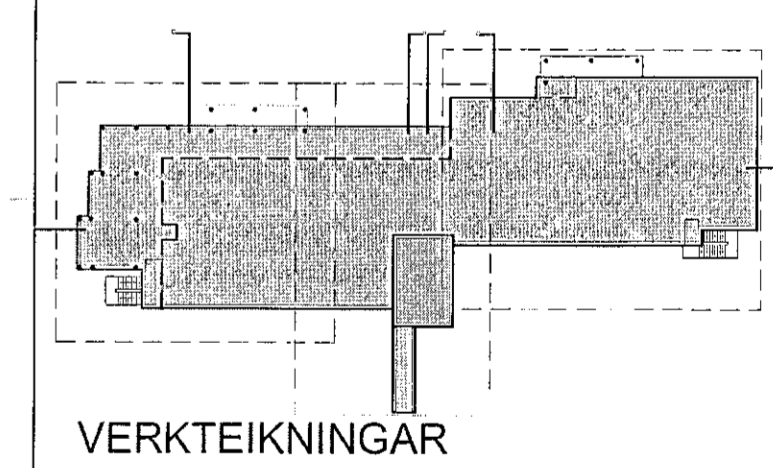

SÖLVANGUR HJÚKRUNARHEIMILI 2016  
 SÖLVANGSVEGI 2 HAFNARFIRÐI  
 VERK: SOLV 1533  
 KVARDI: 1:50  
 DAGS: 01.03.2017  
 TEIKN: Jb-p  
 SKRÁ: 1533-Grunnur.dwg

**ÚTI INNI**  
 A R K I T E K T A R  
 ÞINGHOLTSTRÆTI 27 101 REYKJAVÍK  
 Símar 5527660 & 5627660 FAX 5527661  
 NEIFANGJ u@u.is VEFFANG www.u.is  
 BALDUR Ó. SVAVARSSON A R K I T E K T A R FAI  
 120357-5149  
 JÓN ÞÓR ÞORVALDSSON A R K I T E K T A R FAI  
 021256-7579