





ÁRITUN HÖNNUNARSTJÓRA:


ÚTI INNI

ARKITEKTAR

BALDUR Ó. SVAVARSSON
ARKITEKT FÁJ SAMMARK
KT: 120357-5149


SKÝRINGAR:

-  Einangrun undir klæðningu
-  Einangrun á sökkla, múrkerfi
-  Einangrun í fyllingu
-  Einangrun á kjallaraveggi takkadúkur

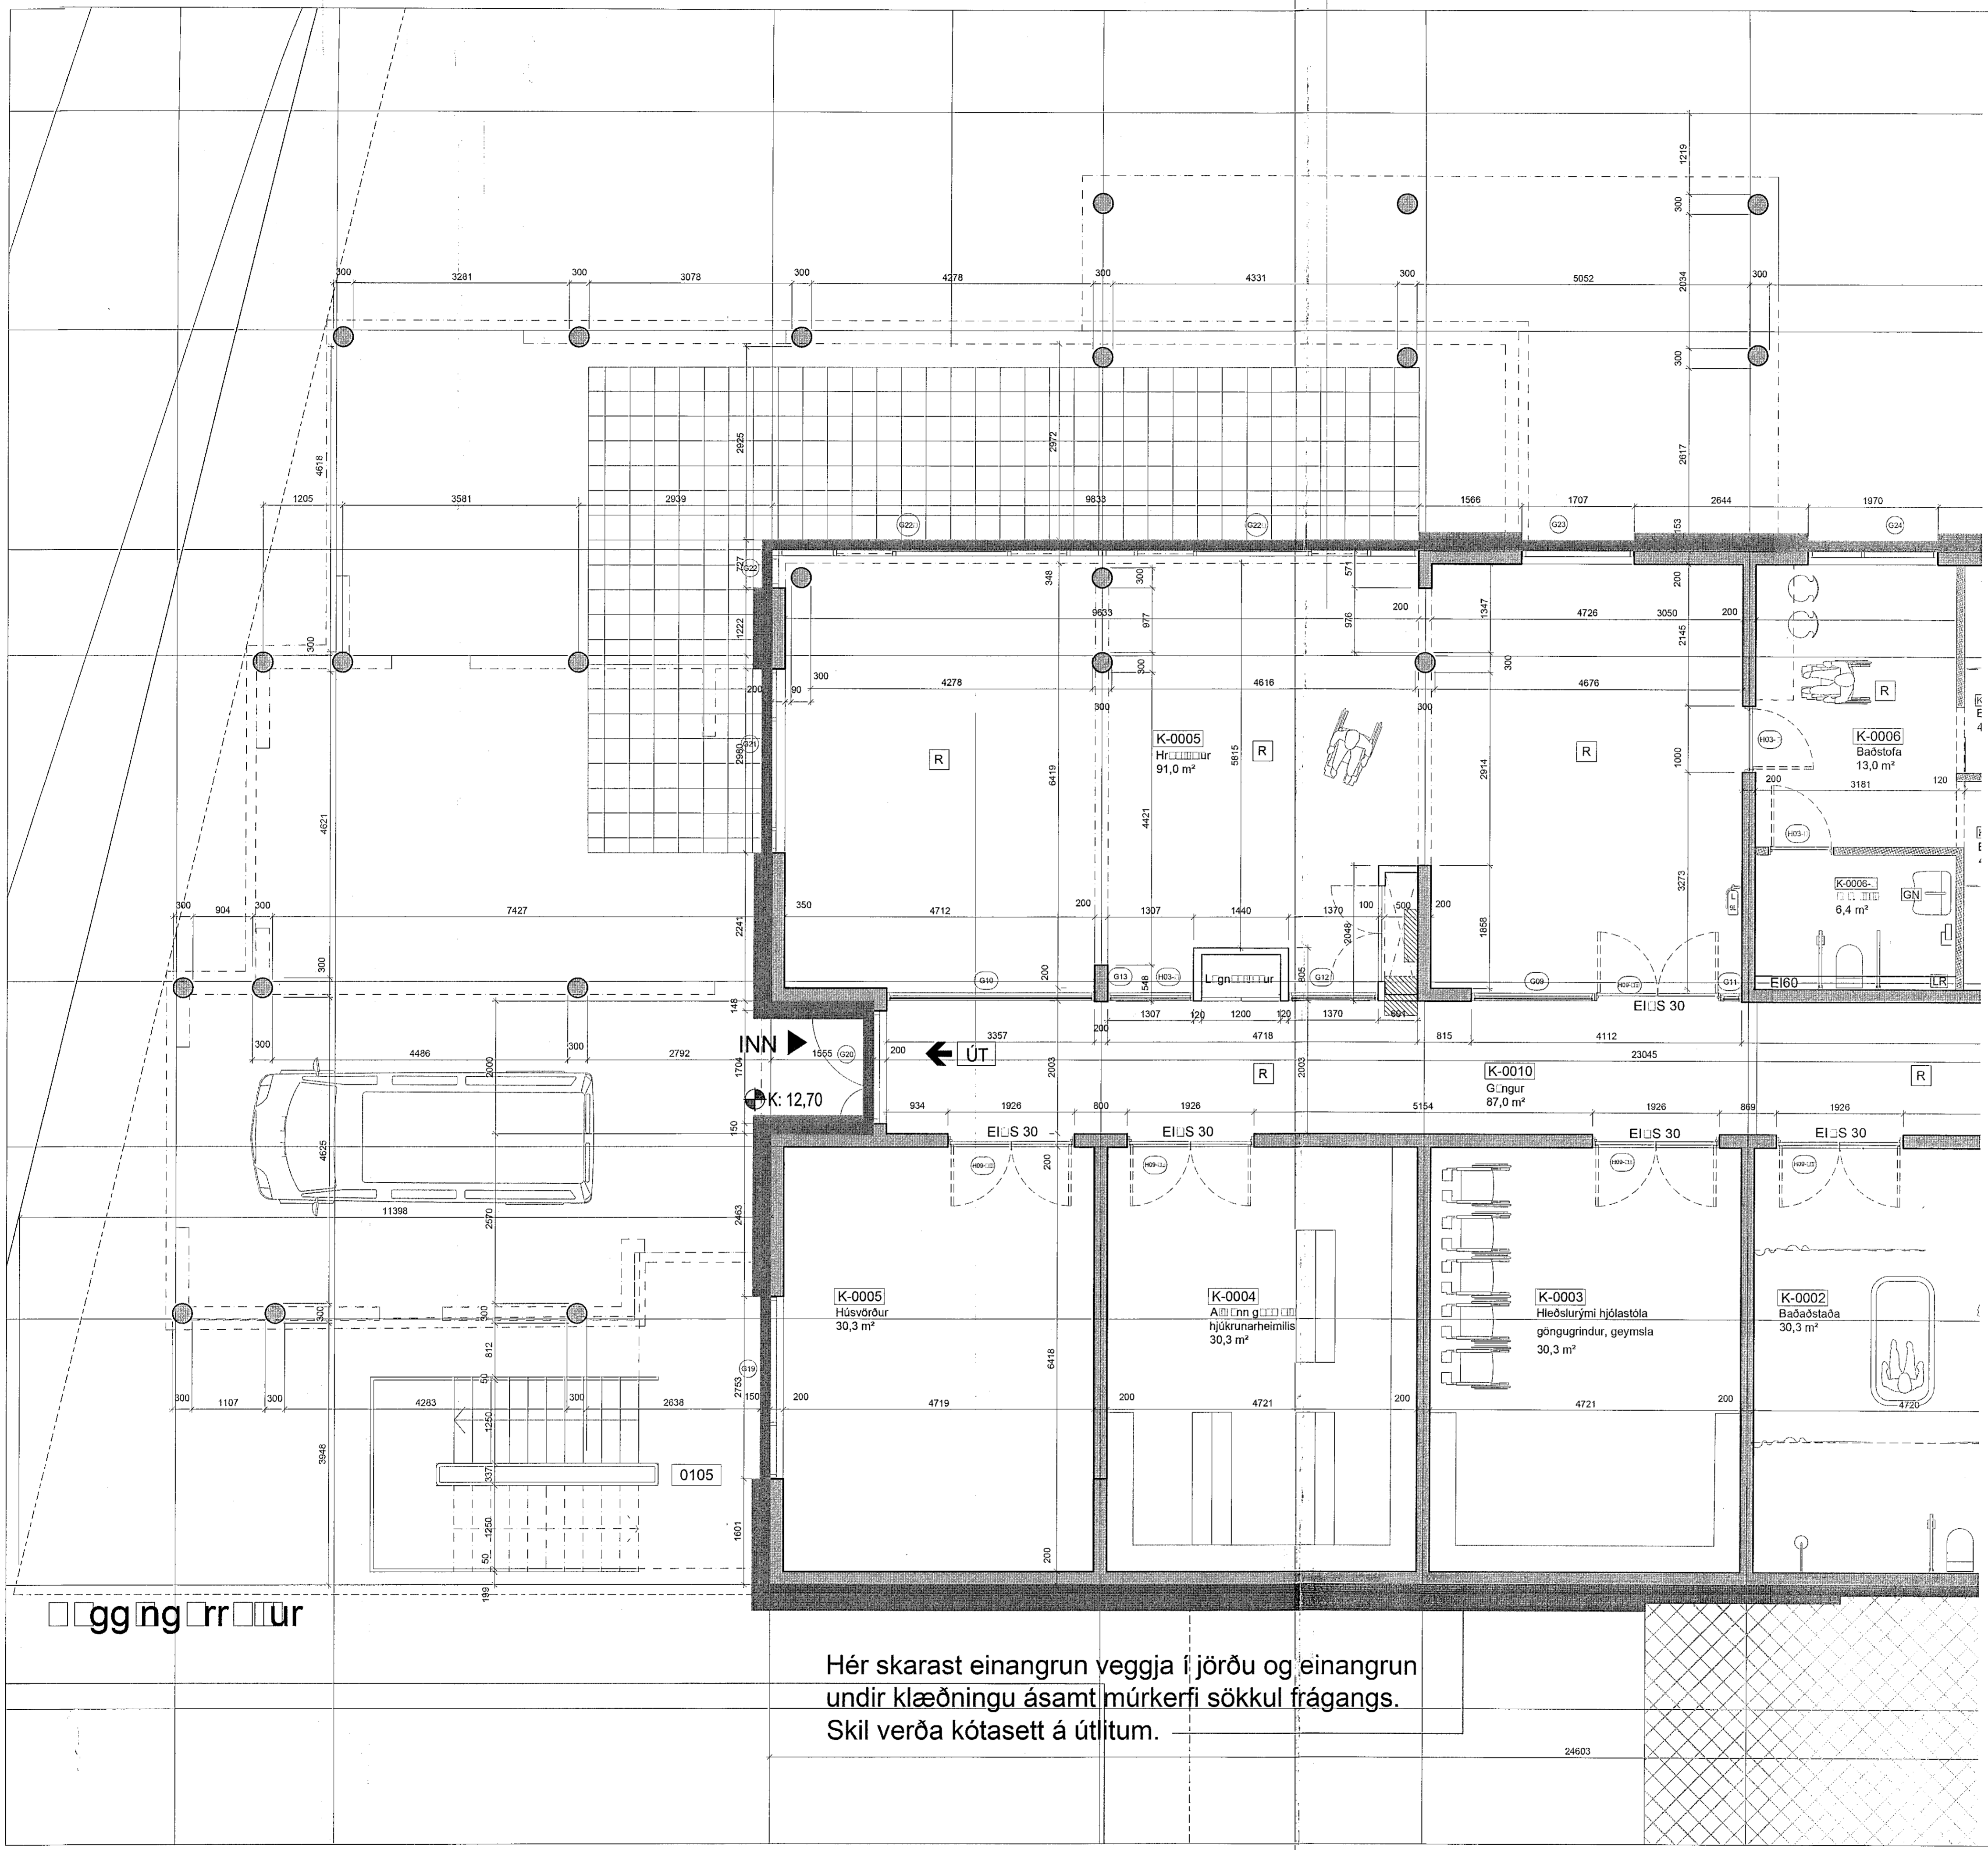

Hér skarast einangrun veggja í jörðu og einangrun undir klæðningu ásamt múrkerfi sökkul frágangs. Skil verða kótasett á útlitum.

D:
C:
B:
A:
BREYTINGAR: DAGS:

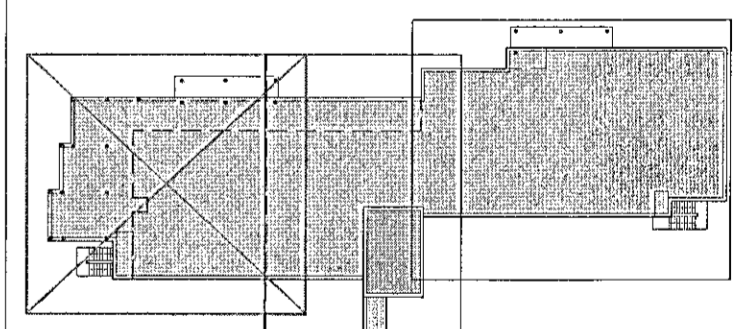

VERKTEIKNINGAR

SÓLVANGUR HJÚKRUNARHEIMILI 2016
SÓLVANGSVEGI 2 HAFNARFIRÐI
VERK: SOLV 1533
KVARDI: 1:50
DAGS: 17.08.2017
GRUNNMUND KJALLARA
EINANGRUN 1 AF 3
TEIKN: JJP
SKRÁ: 1533-Grunnur.dwg

ÚTI INNI

ARKITEKTAR

HINGHOLTSSÍTRÆTI 27 101 REYKJAVÍK
SÍMAR 5527660 & 5627660 FAX 5627661
NETFANG u@u.is VEFANG www.u.is

BALDUR Ó. SVAVARSSON ARKITEKTAR FÁJ
120357-5149
JÓN ÞÓR ÞORVALDSSON ARKITEKTAR FÁJ
021256-7519