



10 9 8 7 6 5 4 3 2 1

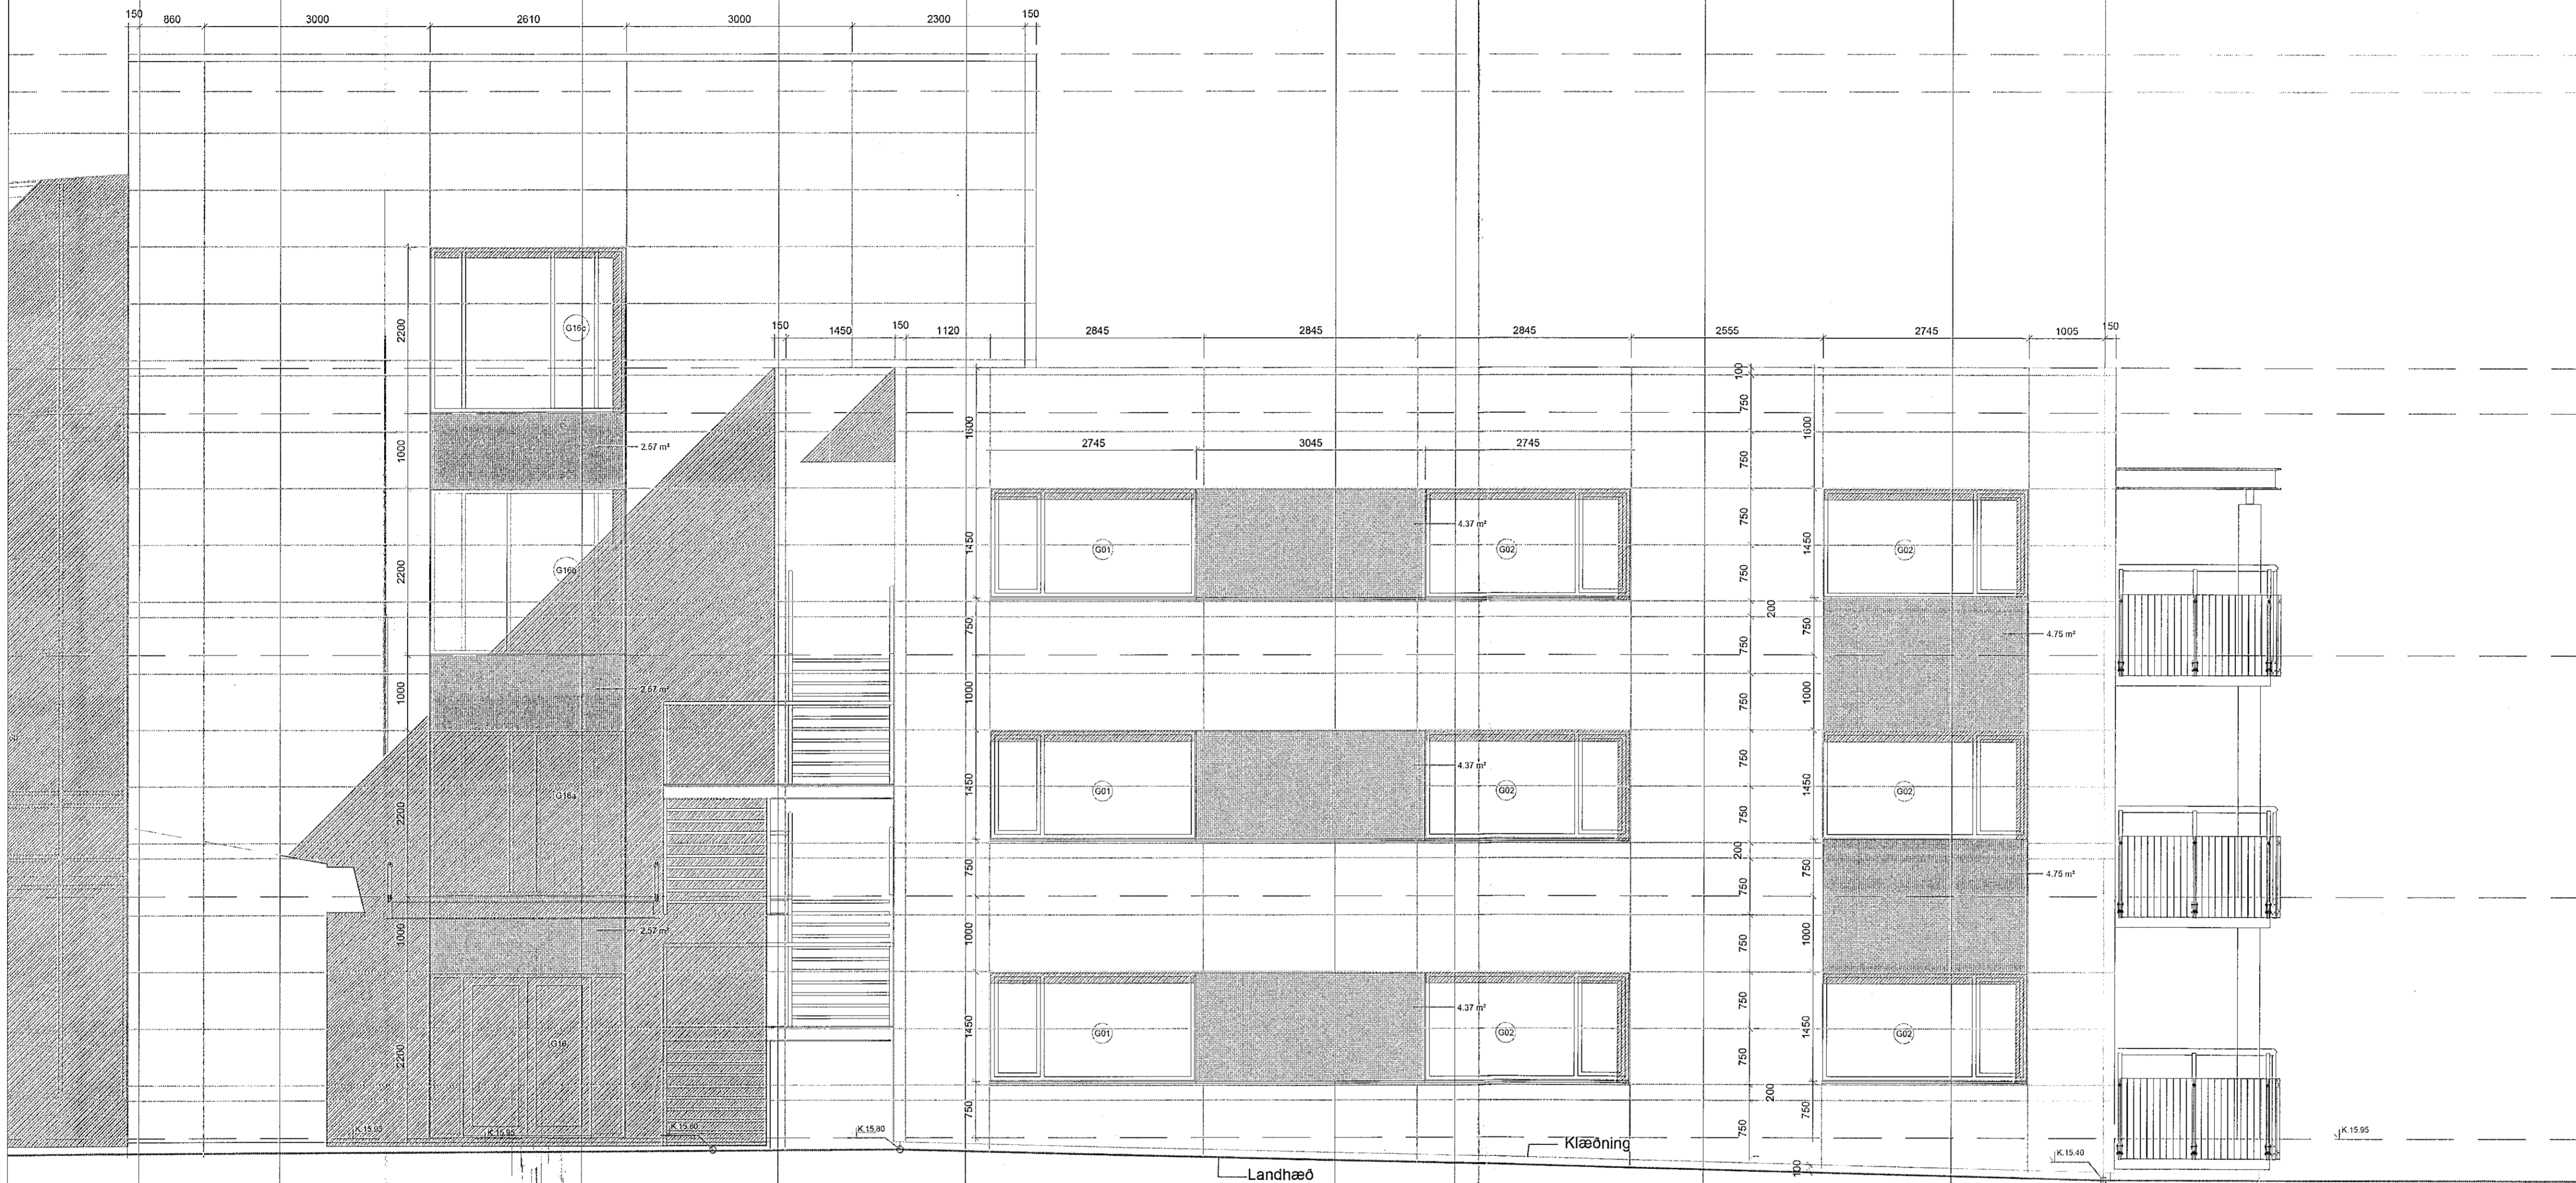

Samþykkt þann
02 SEP 2019
Byggingarfulltrúinn í Hafnarfirði
F.Þ. Sigurður Steinar Jónsson

ÁRTUN HÖNNUNARSTJÓRA:
ÚTI **INNI**
ARKITEKTAR
BALDUR Ó. SVAVARSSON
ARKITEKT FAI SAMRÁÐ
KT: 120357 5149


D:
C:
B:
A: Hæðerkötum breytt 17.10.2018
BREYTINGAR: DAGS:

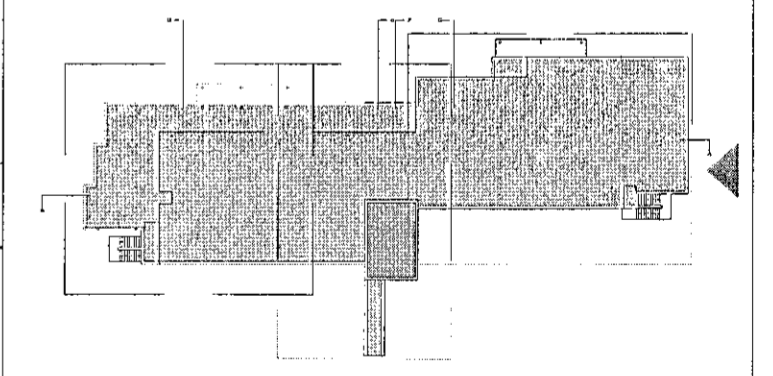

VERKTEIKNINGAR

SÖLVANGUR HJÚKRUNARHEIMILI 2016
SÖLVANGSVEGI 2 HAFNARFIRÐI
VERK: SOLV 1533
KVARDI: 1:50
DAGS: 08.01.2018
SUDAUSTUR-ÚTLIT 2 AF 2 TEIKN: JPP
SKRÁ: 1533-Grunnur.dwg

ÚTI **INNI**
ARKITEKTAR
ÞINGHOLTSSTRÆTI 27 101 REYKJAVÍK
SÍMAR: 5527660 & 5627660 FAX: 5527661
NETFANG: u@u.is VEFANG: www.u.is
BALDUR Ó. SVAVARSSON ARKITEKTAR FAI
120357-5149
JÓN ÞÓR ÞORVALDSSON ARKITEKTAR FAI
021256-7570

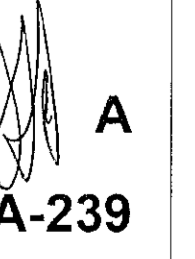

A
A-239