


MÁLNINGARLITIR


- 1 Hvítur NCS S 0500 N
- 2 Grænn NCS S 4010-B90G
- 3 Gulur NCS B90G
- 4 Brúnn NCS S 4020-Y30R
- 5 Grár NCS S 3000 N
- 6 Rauður NCS S 2060-Y80R
- 7 Blár NCS S 3030-R30B
- 8 Dökk grár NCS S 4000 N
- 9 Grár NCS S 1500 N

ÁRITUN HÖNNUNARSTJÓRA:

ÚTI
ARKITEKTAR
BALDUR Ó. SVAVARSSON
ARKITEKT FAI SAMARK
KT: 120357-5149

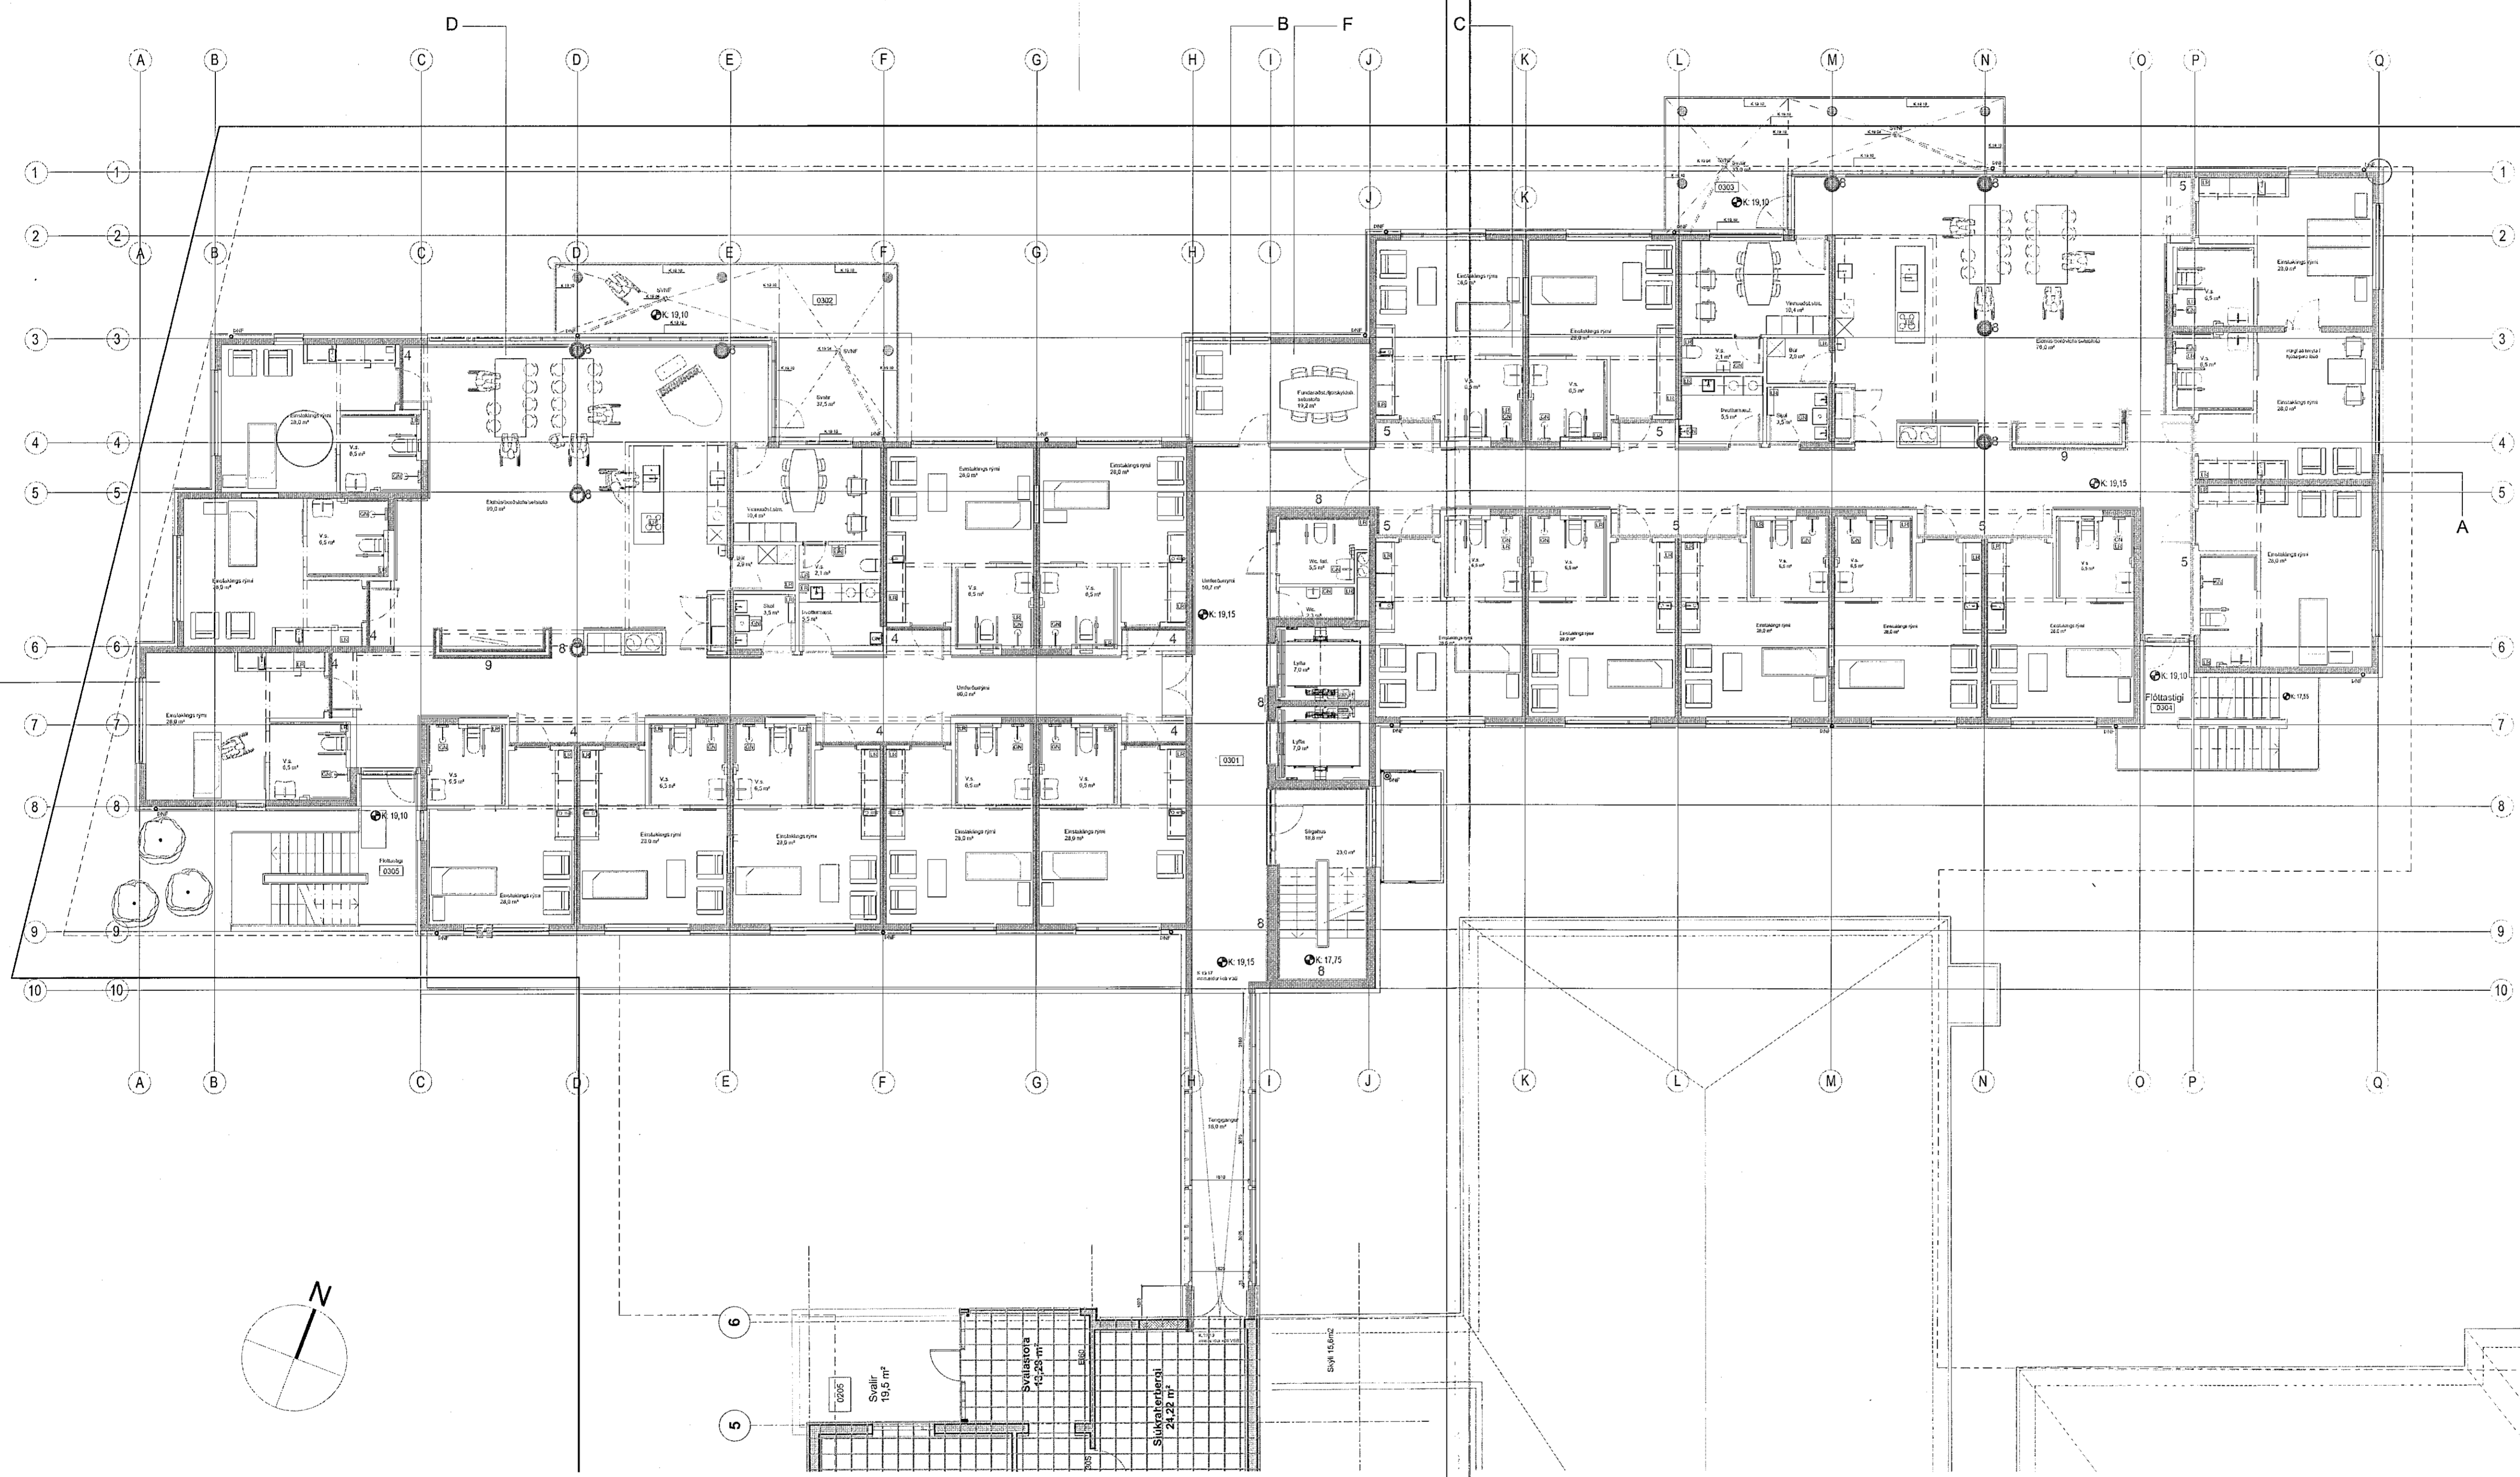

D:
C:
B:
A:
BREYTINGAR: DAGS:

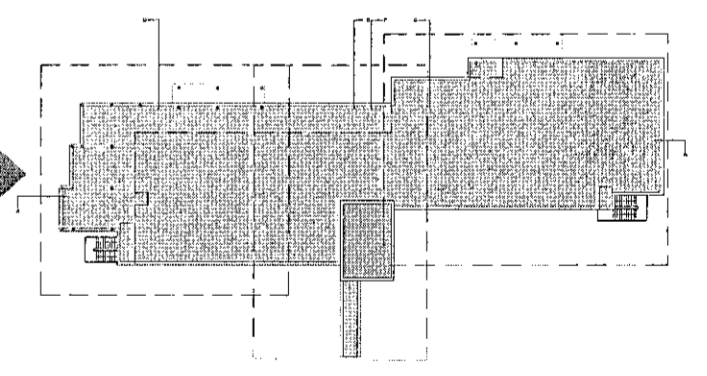

VERKTEIKNINGAR

SÖLVANGUR HJÚKRUNARHEIMILI 2016
SÖLVANGSVEGI 2 HAFNARFIRÐI
VERK: SOLV 1533
KVARÐI: 1:120
DAGS: 01.06.2018
TEIKN: JPB
SKRÁ: 1533-Grunnur.dwg

2 HÆÐ
LITIR VEGGJA

ÚTI INNI

ARKITEKTAR
ÞINGHOLTSTRÆT 27 101 REYKJAVÍK
SÍMAR 5527660 & 5527660 FAX 5527661
NETFANG ul@ul.is VEFANG www.ul.is
BALDUR Ó. SVAVARSSON ARKITEKTAR FAI
120357-5149
JÓN ÞÓR ÞORVALDSSON ARKITEKTAR FAI
021256-7579