


Sampykkt bann
 02 SEP 2019
 Byggingarfulltrúinn í Hafnarfirði
 F.h. Sigurður Steinar Jónsson

MÁLNINGARLITIR

- 1 Hvítur NCS S 0500 N
- 2 Grænn NCS S 4010-B90G
- 3 Gulur NCS B90G
- 4 Brúnn NCS S 4020-Y30R
- 5 Grár NCS S 3000 N
- 6 Rauður NCS S 2060-Y80R
- 7 Blár NCS S 3030-R80B
- 8 Dökk grár NCS S 4000 N
- 9 Grár NCS S 1500 N

ÁRITUN HÖNNUNARSTJÓRA:


ÚTI INNI
 ARKITEKTAR
 BALDUR Ó. SVAVARSSON
 ARKITEKTI FAJ SAMARK
 KT: 120357-5149

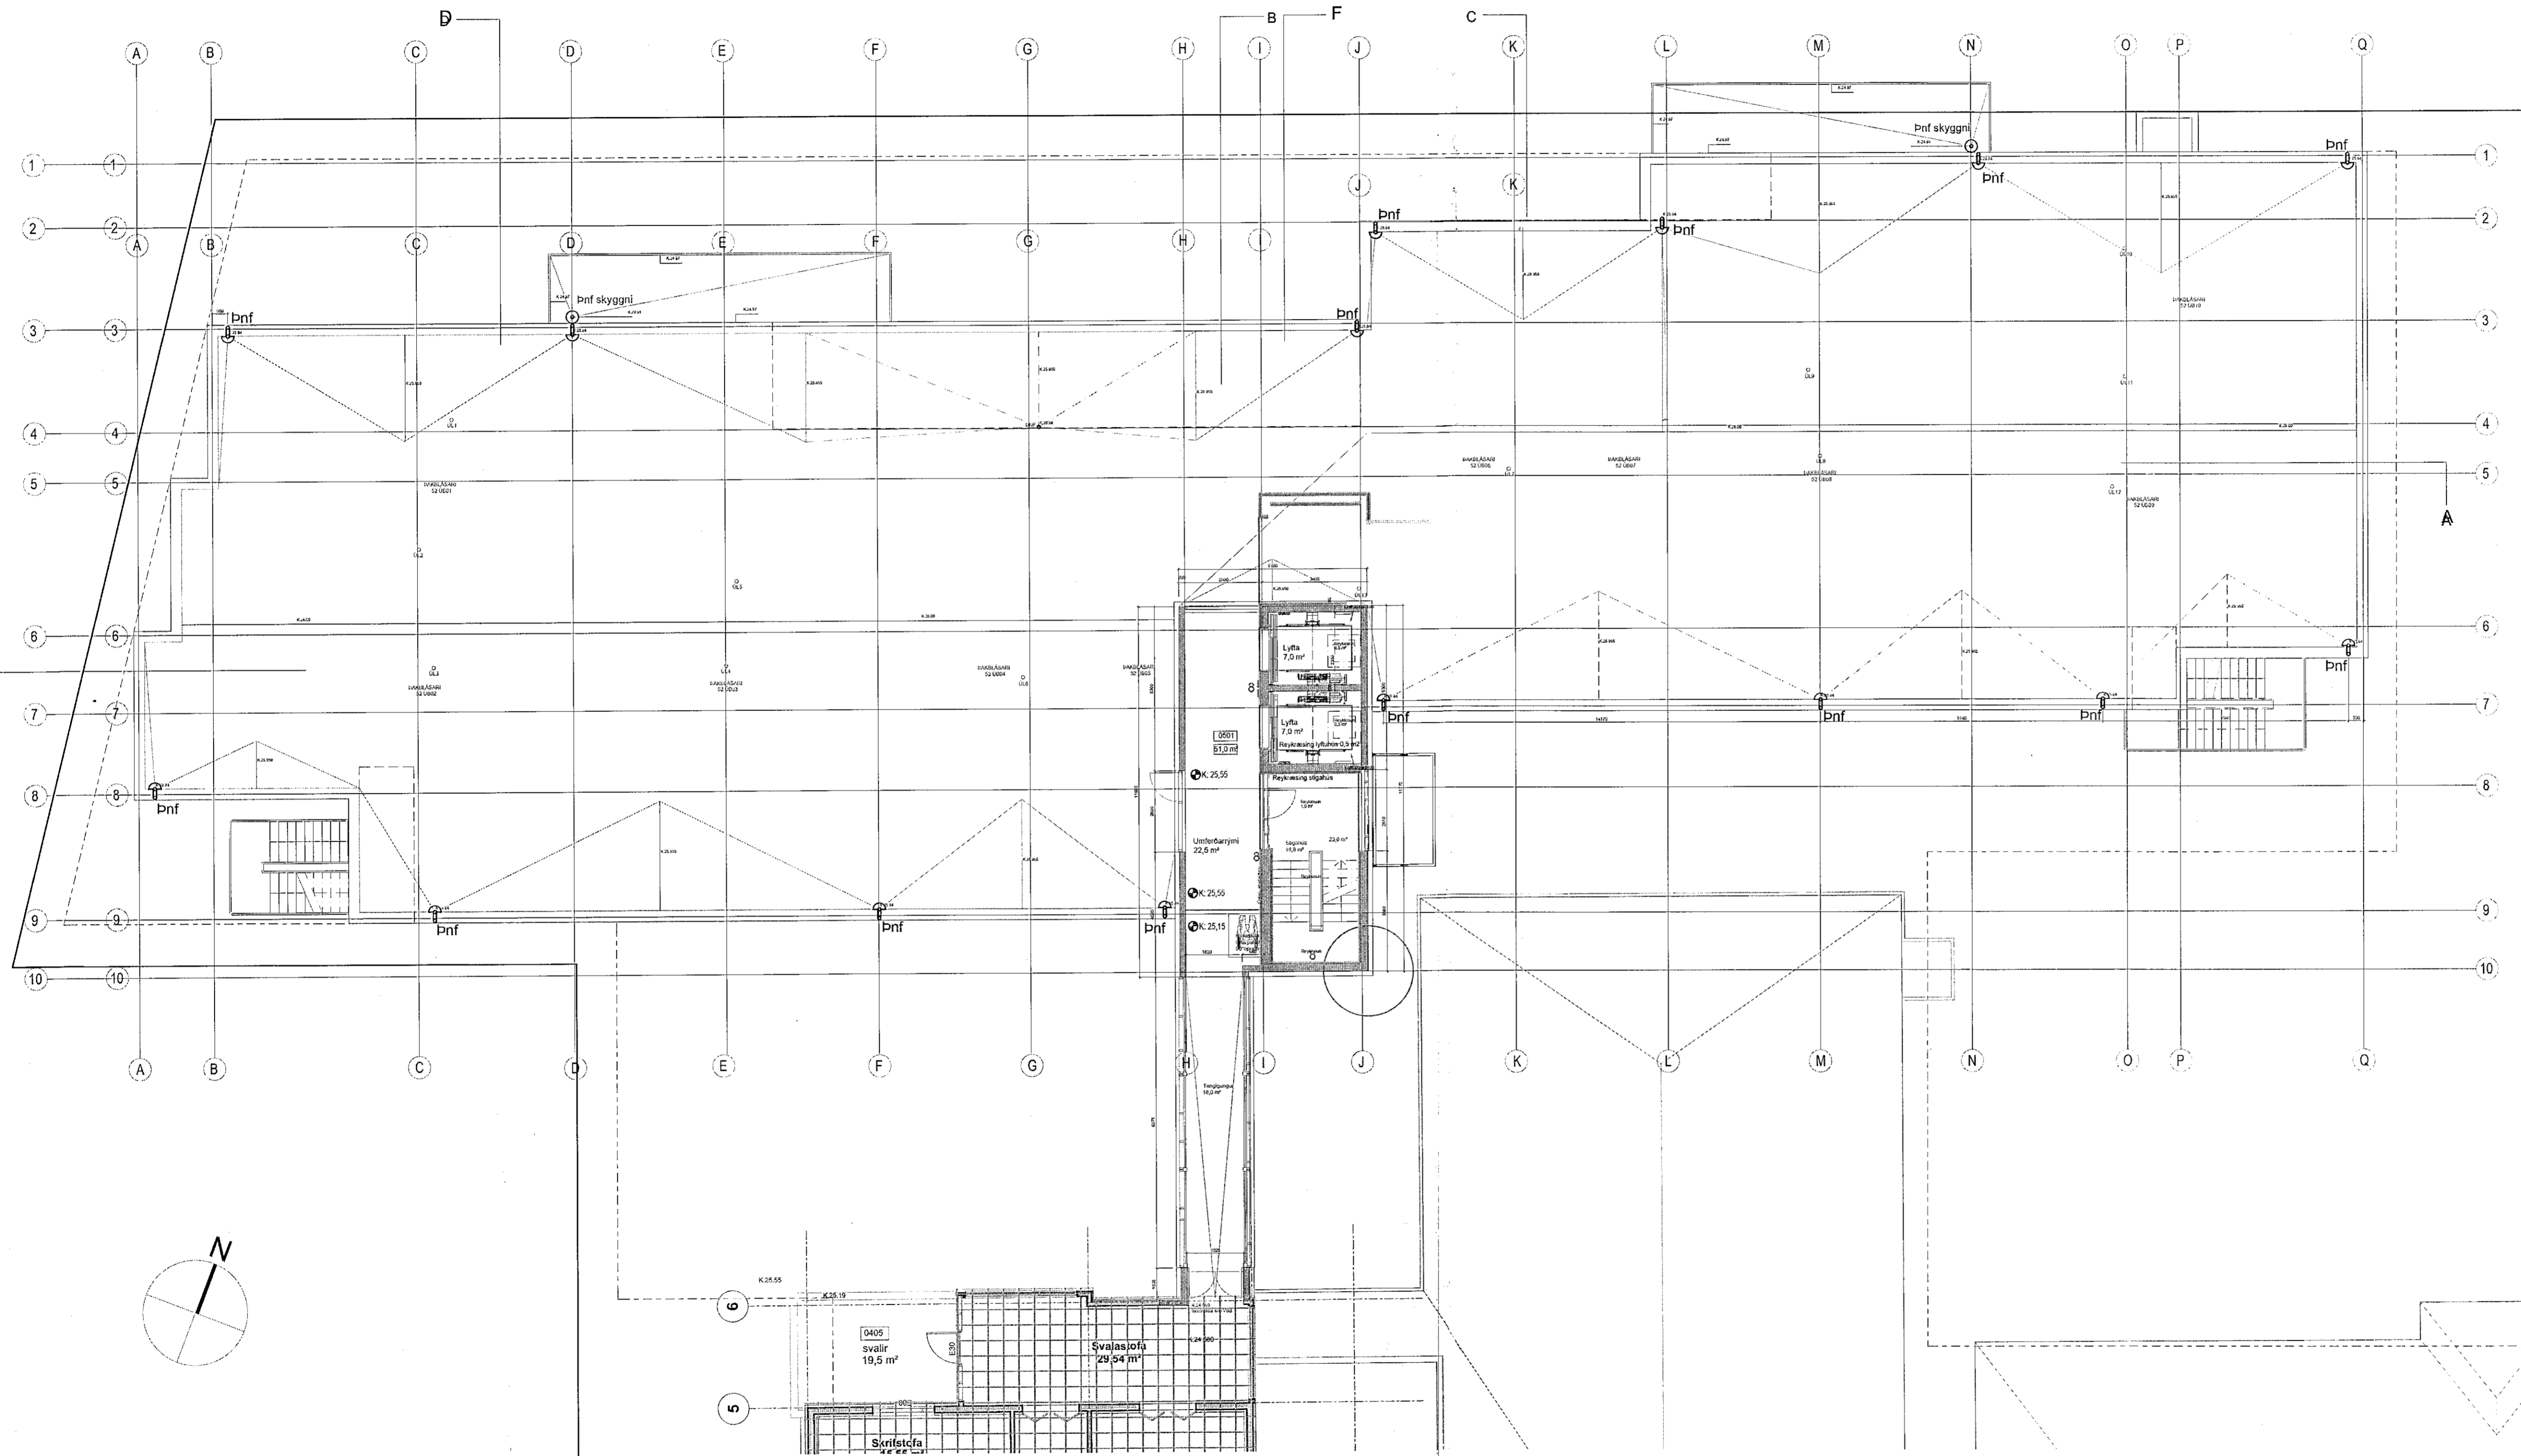

D:
C:
B:
A:

BREYTINGAR:

DAGS:

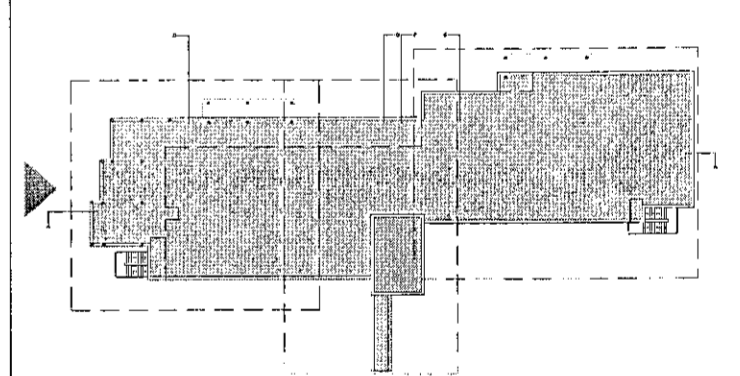

VERKTEIKNINGAR

SÖLVANGUR HJÚKRUNARHEIMILI 2016
 SÖLVANGSVEGI 2 HAFNARFIRÐI

VERK: SOLV 1533
 KVARDRI: 1:120
 DAGS: 05.06.2018
 TEIKN: JBP
 SKRÁ: 1533-Grunnur.dwg

4 HÆÐ
 LITIR VEGGJA

ÚTI INNI
 ARKITEKTAR

ÞINGHOLTSSTRÆTI 27 101 REYKJAVÍK
 Símar: 5527660 & 5927660 FAX: 5527661
 Netfang: ul@ul.is VEFfang: www.ul.is

BALDUR Ó. SVAVARSSON ARKITEKTAR FAJ
 120357-5149
 JÓN ÞÓR ÞORVALDSSON ARKITEKTAR FAJ
 021256-7579



A-249