

Samþykkt þann,
 02 SEP 2019
 Byggingarritunir / Heiðarfréttir
 F.A. Sigurður Ólafsson

ARÞUN HOHNUNASSTÓÐA
UTI
 A R K I T E K T A R
 RAÐGUF O. SVAVASSON
 KF. 10007 5149 SAVAKKI

- Lin leum - almennmyri, vinnuþrymi
- Lin leum - einstakingsþrymi
- VC g liddur - v þrymi
- VC veggiddur - v þrymi
- VC g liddur
- Malud g II

D
 C
 B
 A
 BREYTINGAR
 DASS

VERKTEIKNINGAR


SÖLVANIGUR SÖLVANIGSVEGI 2 HAFNARFIRÐI

VERK 1533 Gagnfr
 KVARNR 1109
 DAGS 28.02.2019
 TEIKN JBP
 SKIL 1533 Gagnfr

UTTI
INNI

A R K I T E K T A R
 BRANNDISTRÆTTI 27 101 BERNKANK
 NETTÍMA 08:00-18:00 VEFNÁM www.uti.is
 BALDUR O. SVAVASSON ARKITEKTAR F.EI
 1200ST 5149
 SÖLVANIGUR SÖLVANIGSVEGI 2 HAFNARFIRÐI
 10100 HAFNARFIRÐI
 527252173

A-430

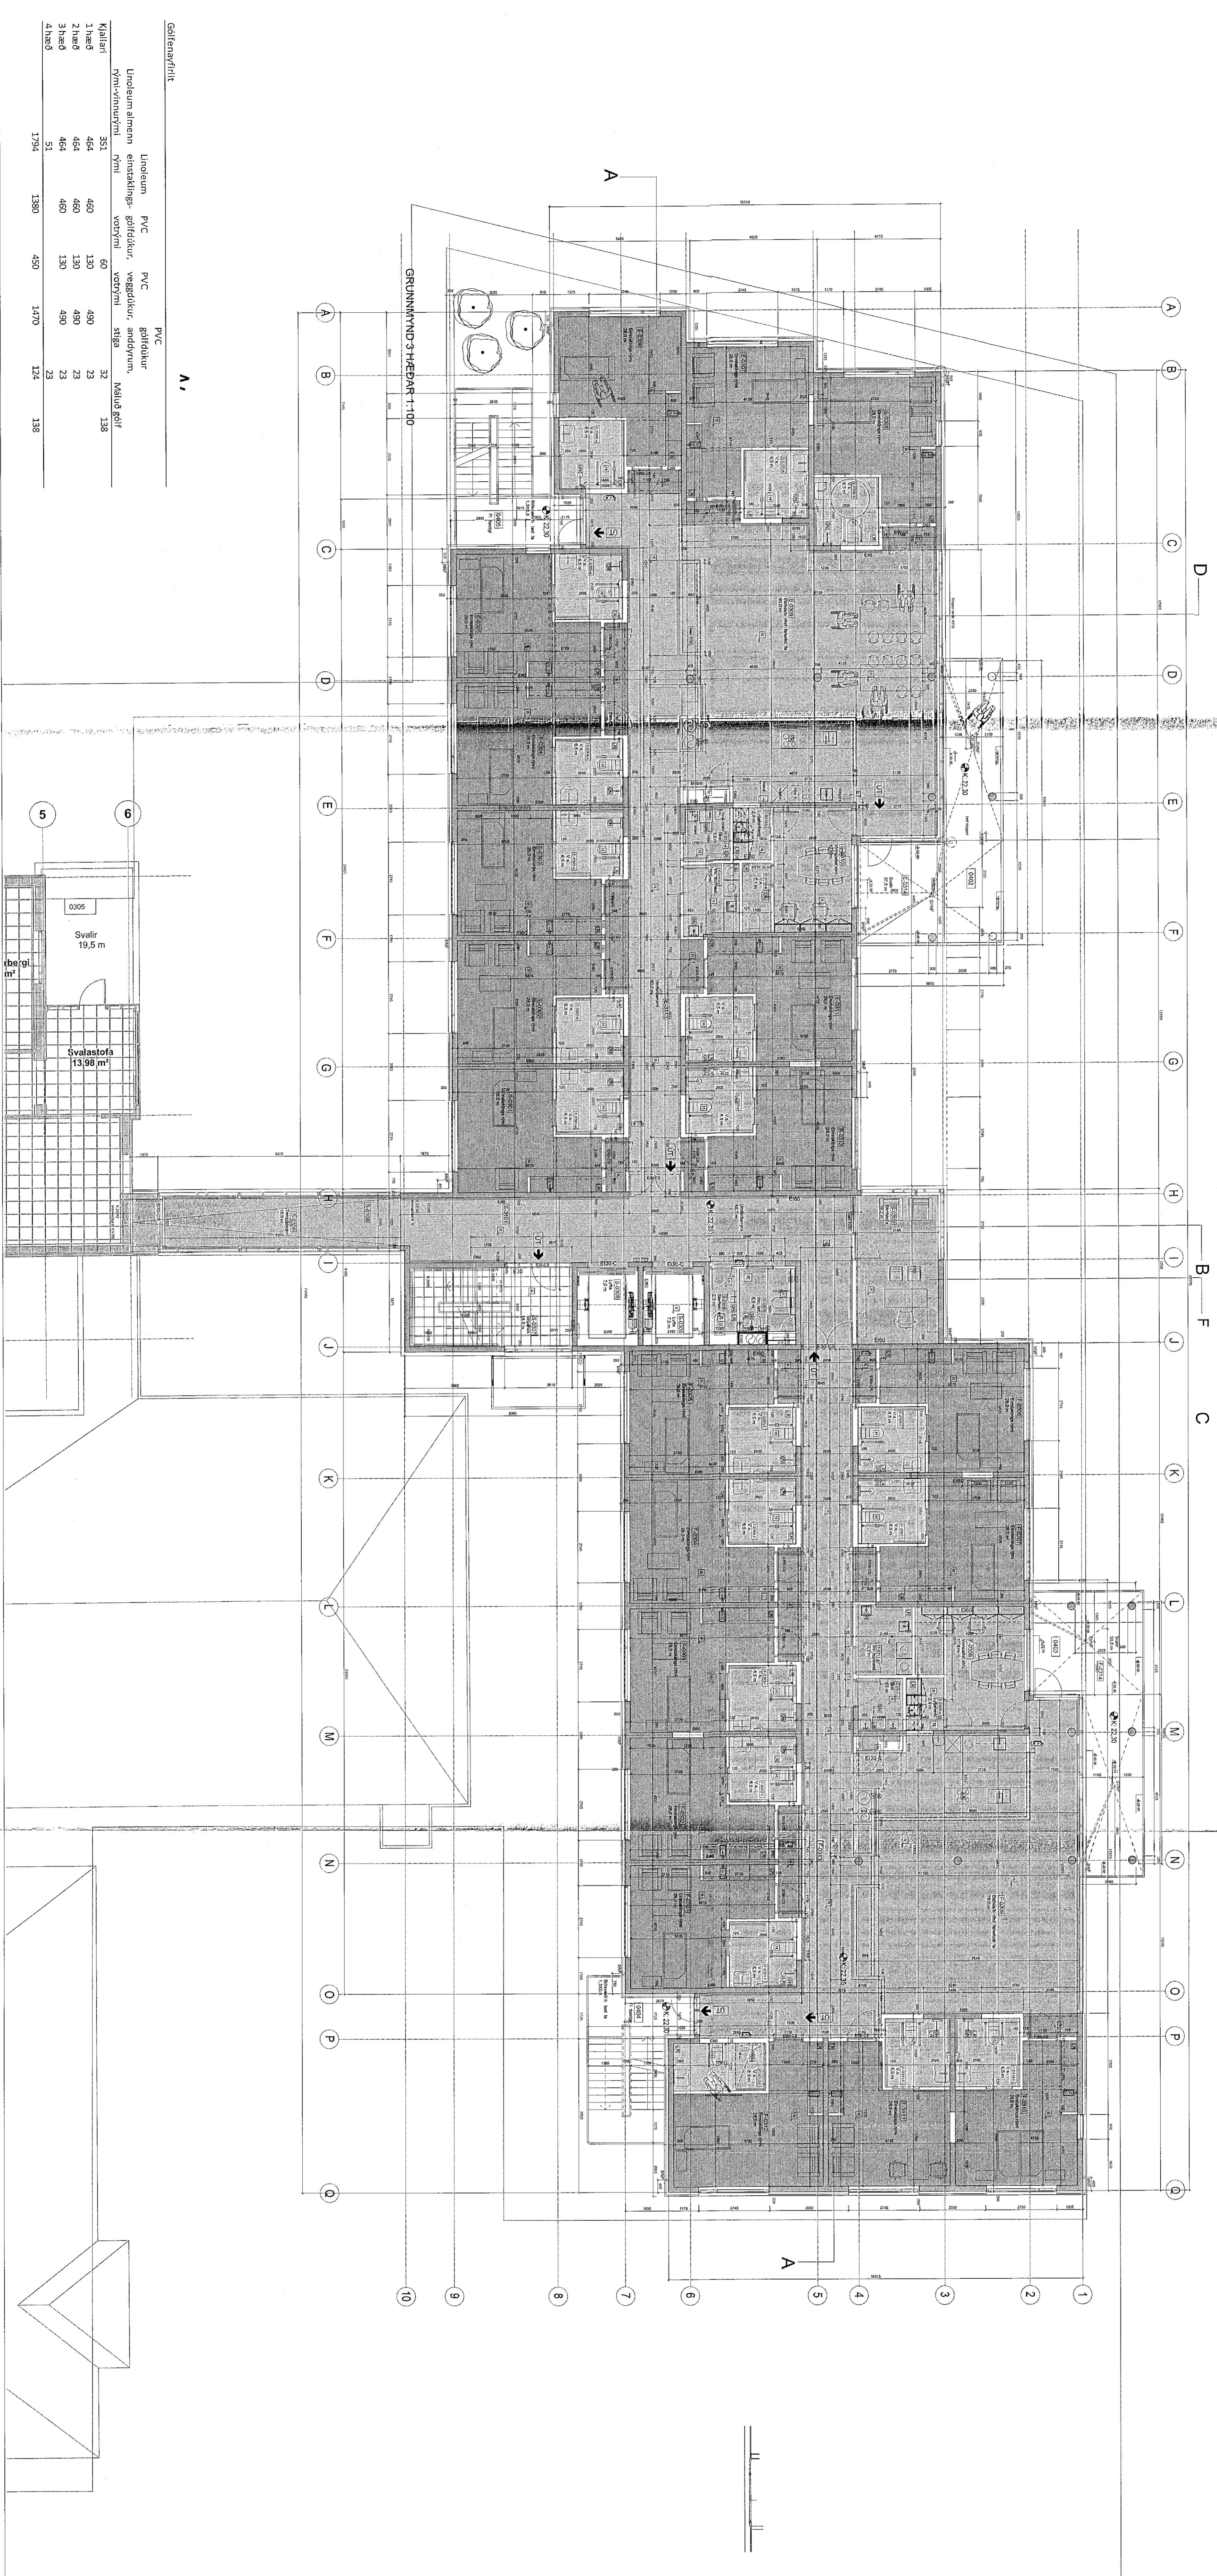

Gólfefnafrétt

Linoleum almenn rym-vinnuþrymi	PVC göfddur, veggiddur, anddyrum, stígrá	PVC göfddur, veggiddur, anddyrum, stígrá	Málud gólf
351	60	32	138
464	460	490	23
464	130	130	23
464	460	490	23
464	130	130	23
51	1390	450	124
1794		1470	138