



Lárétt deili A
1:5

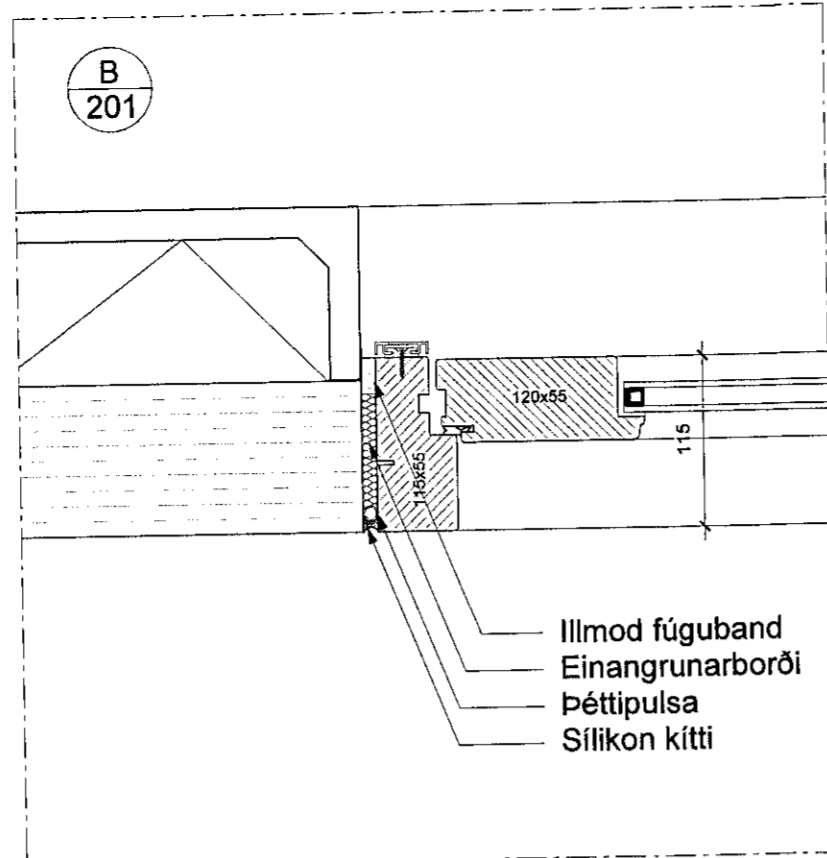

Lárétt deili B
1:5

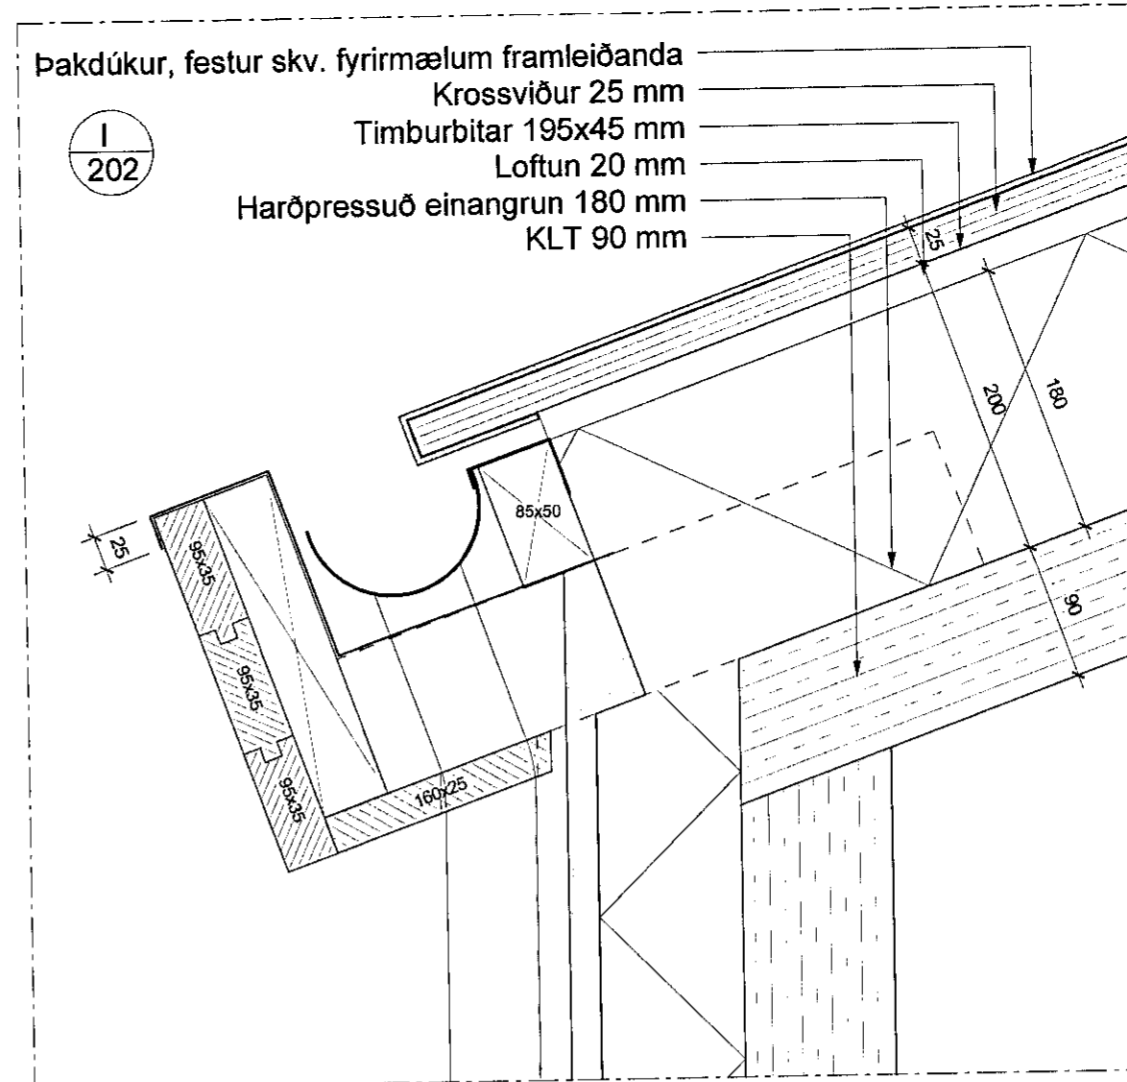


Lóðrétt deili I
1:5




Breyting


Dags.

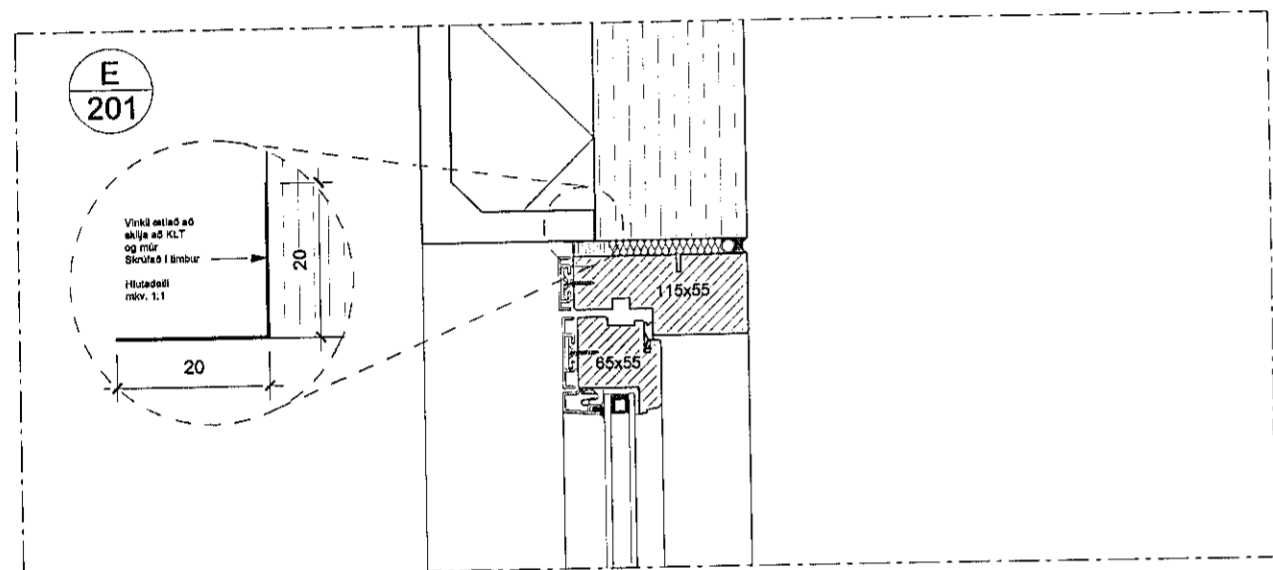


Lárétt deili E
1:5

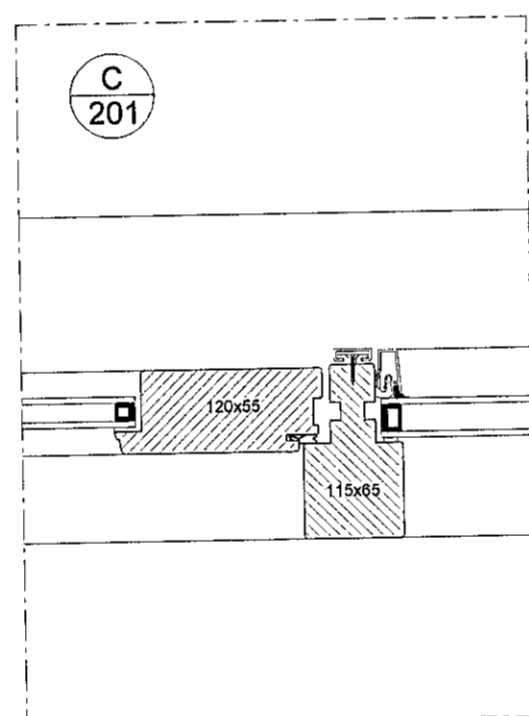


Lárétt deili C
1:5

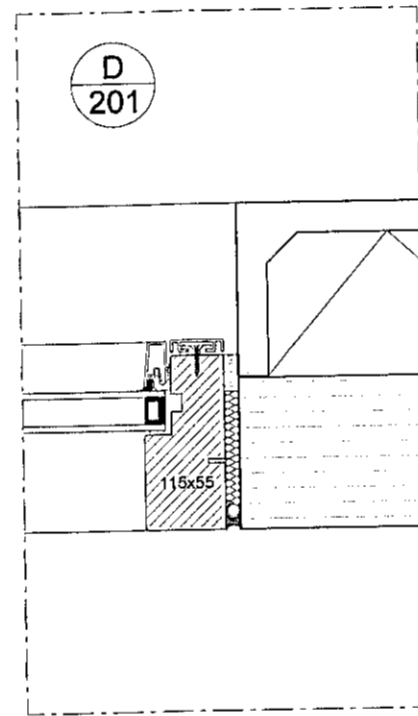


Lárétt deili D
1:5

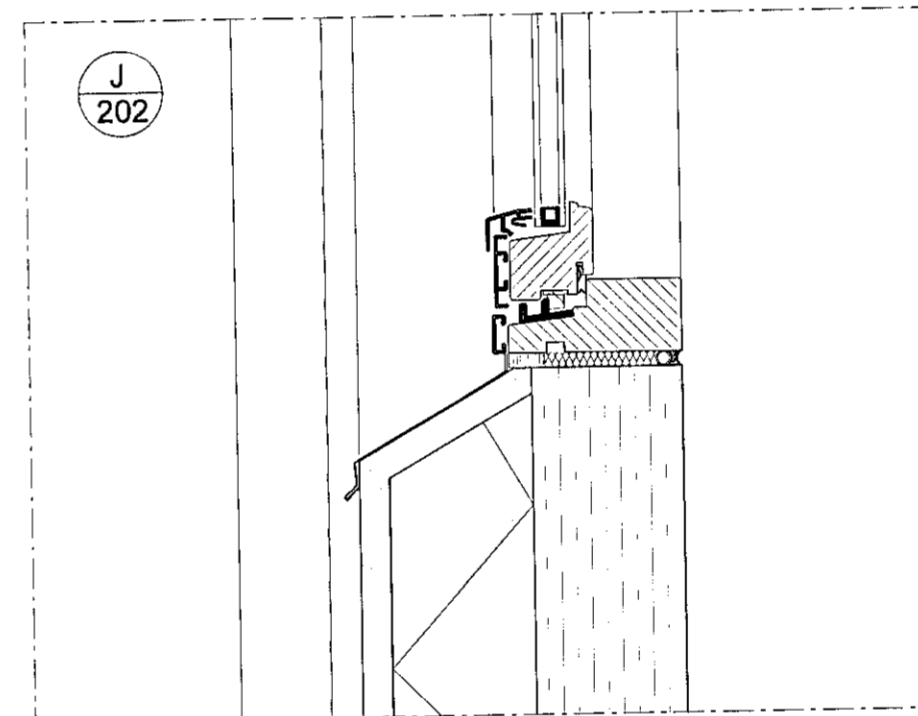


Lóðrétt deili J
1:5

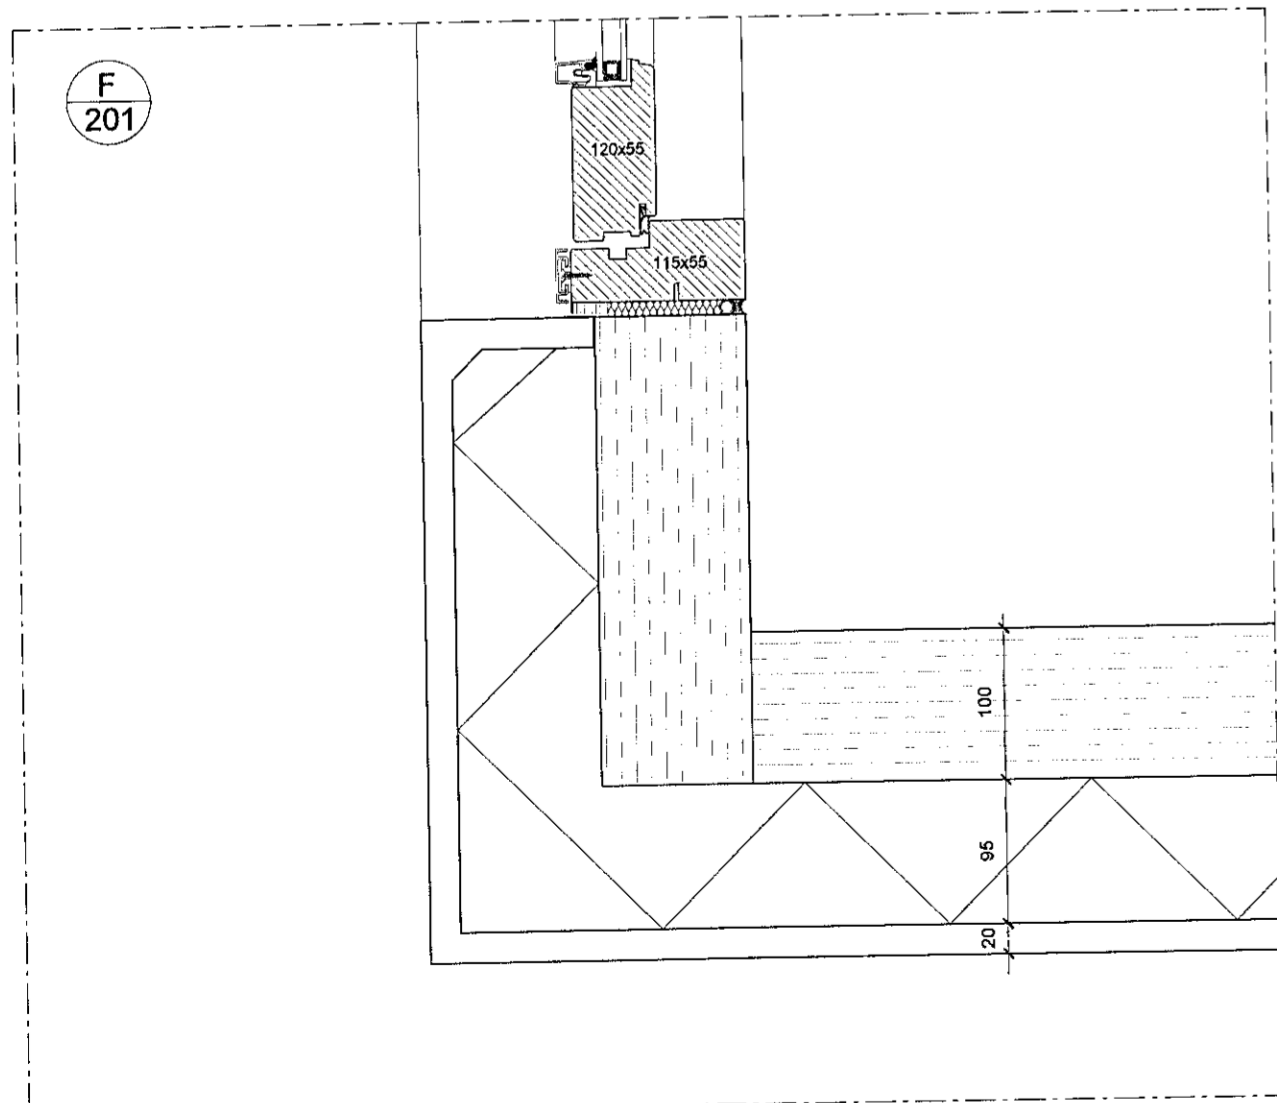

Lárétt deili F
1:5

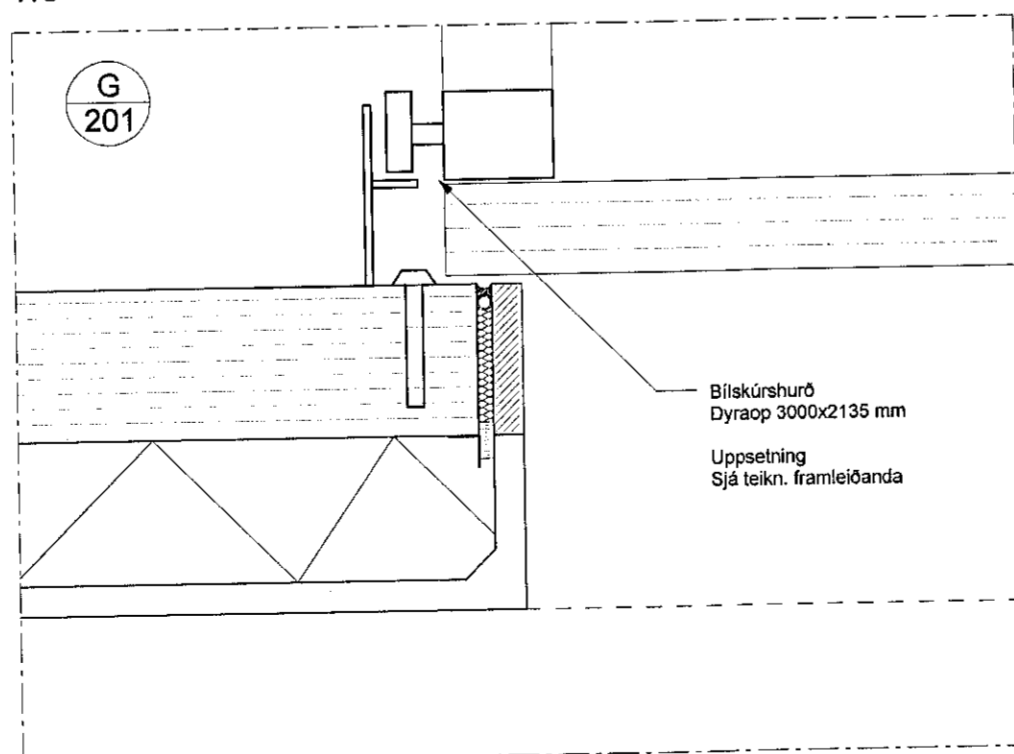

Lárétt deili G
1:5

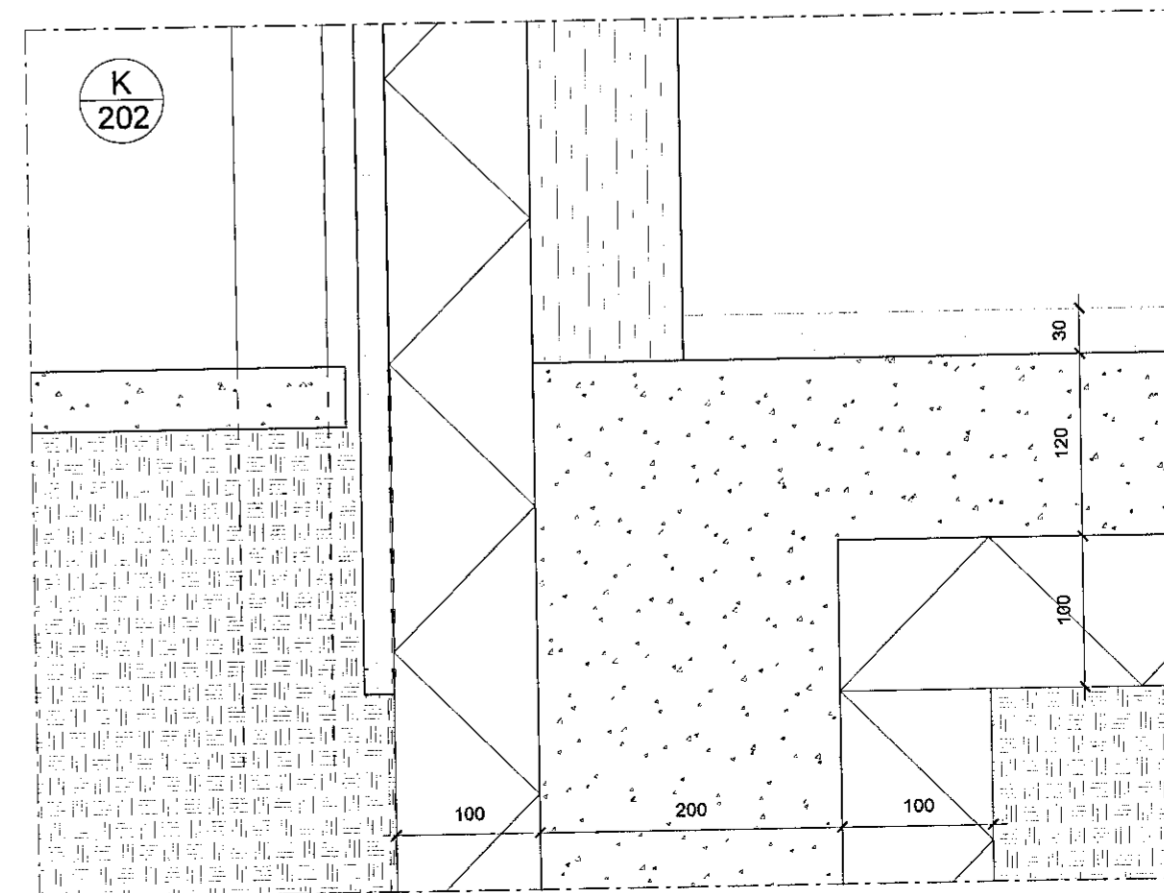


Lóðrétt deili K
1:5

VERK
VERKKAUPI Hrauntunga 1, Hafnarfirði
Óskar Gunnarsson

TEIKNING
MKV. Deili 1
1:5 (A2)

DAGS.
TEIKNAD 18.07.2019
SB, EHE


Shruthi Basappa, arkitekt FAI
Kt.: 230886 3429

sei
www.seistudio.is

Sei ehf., Eyjarslóð 9, 101 Reykjavík,
s: 699-1130, kt. 710415-1120
einar@seistudio.is, shruthi@seistudio.is

VerkNr. 1718 TeiknNr. 701 BreytNr.