


Sneid C-C

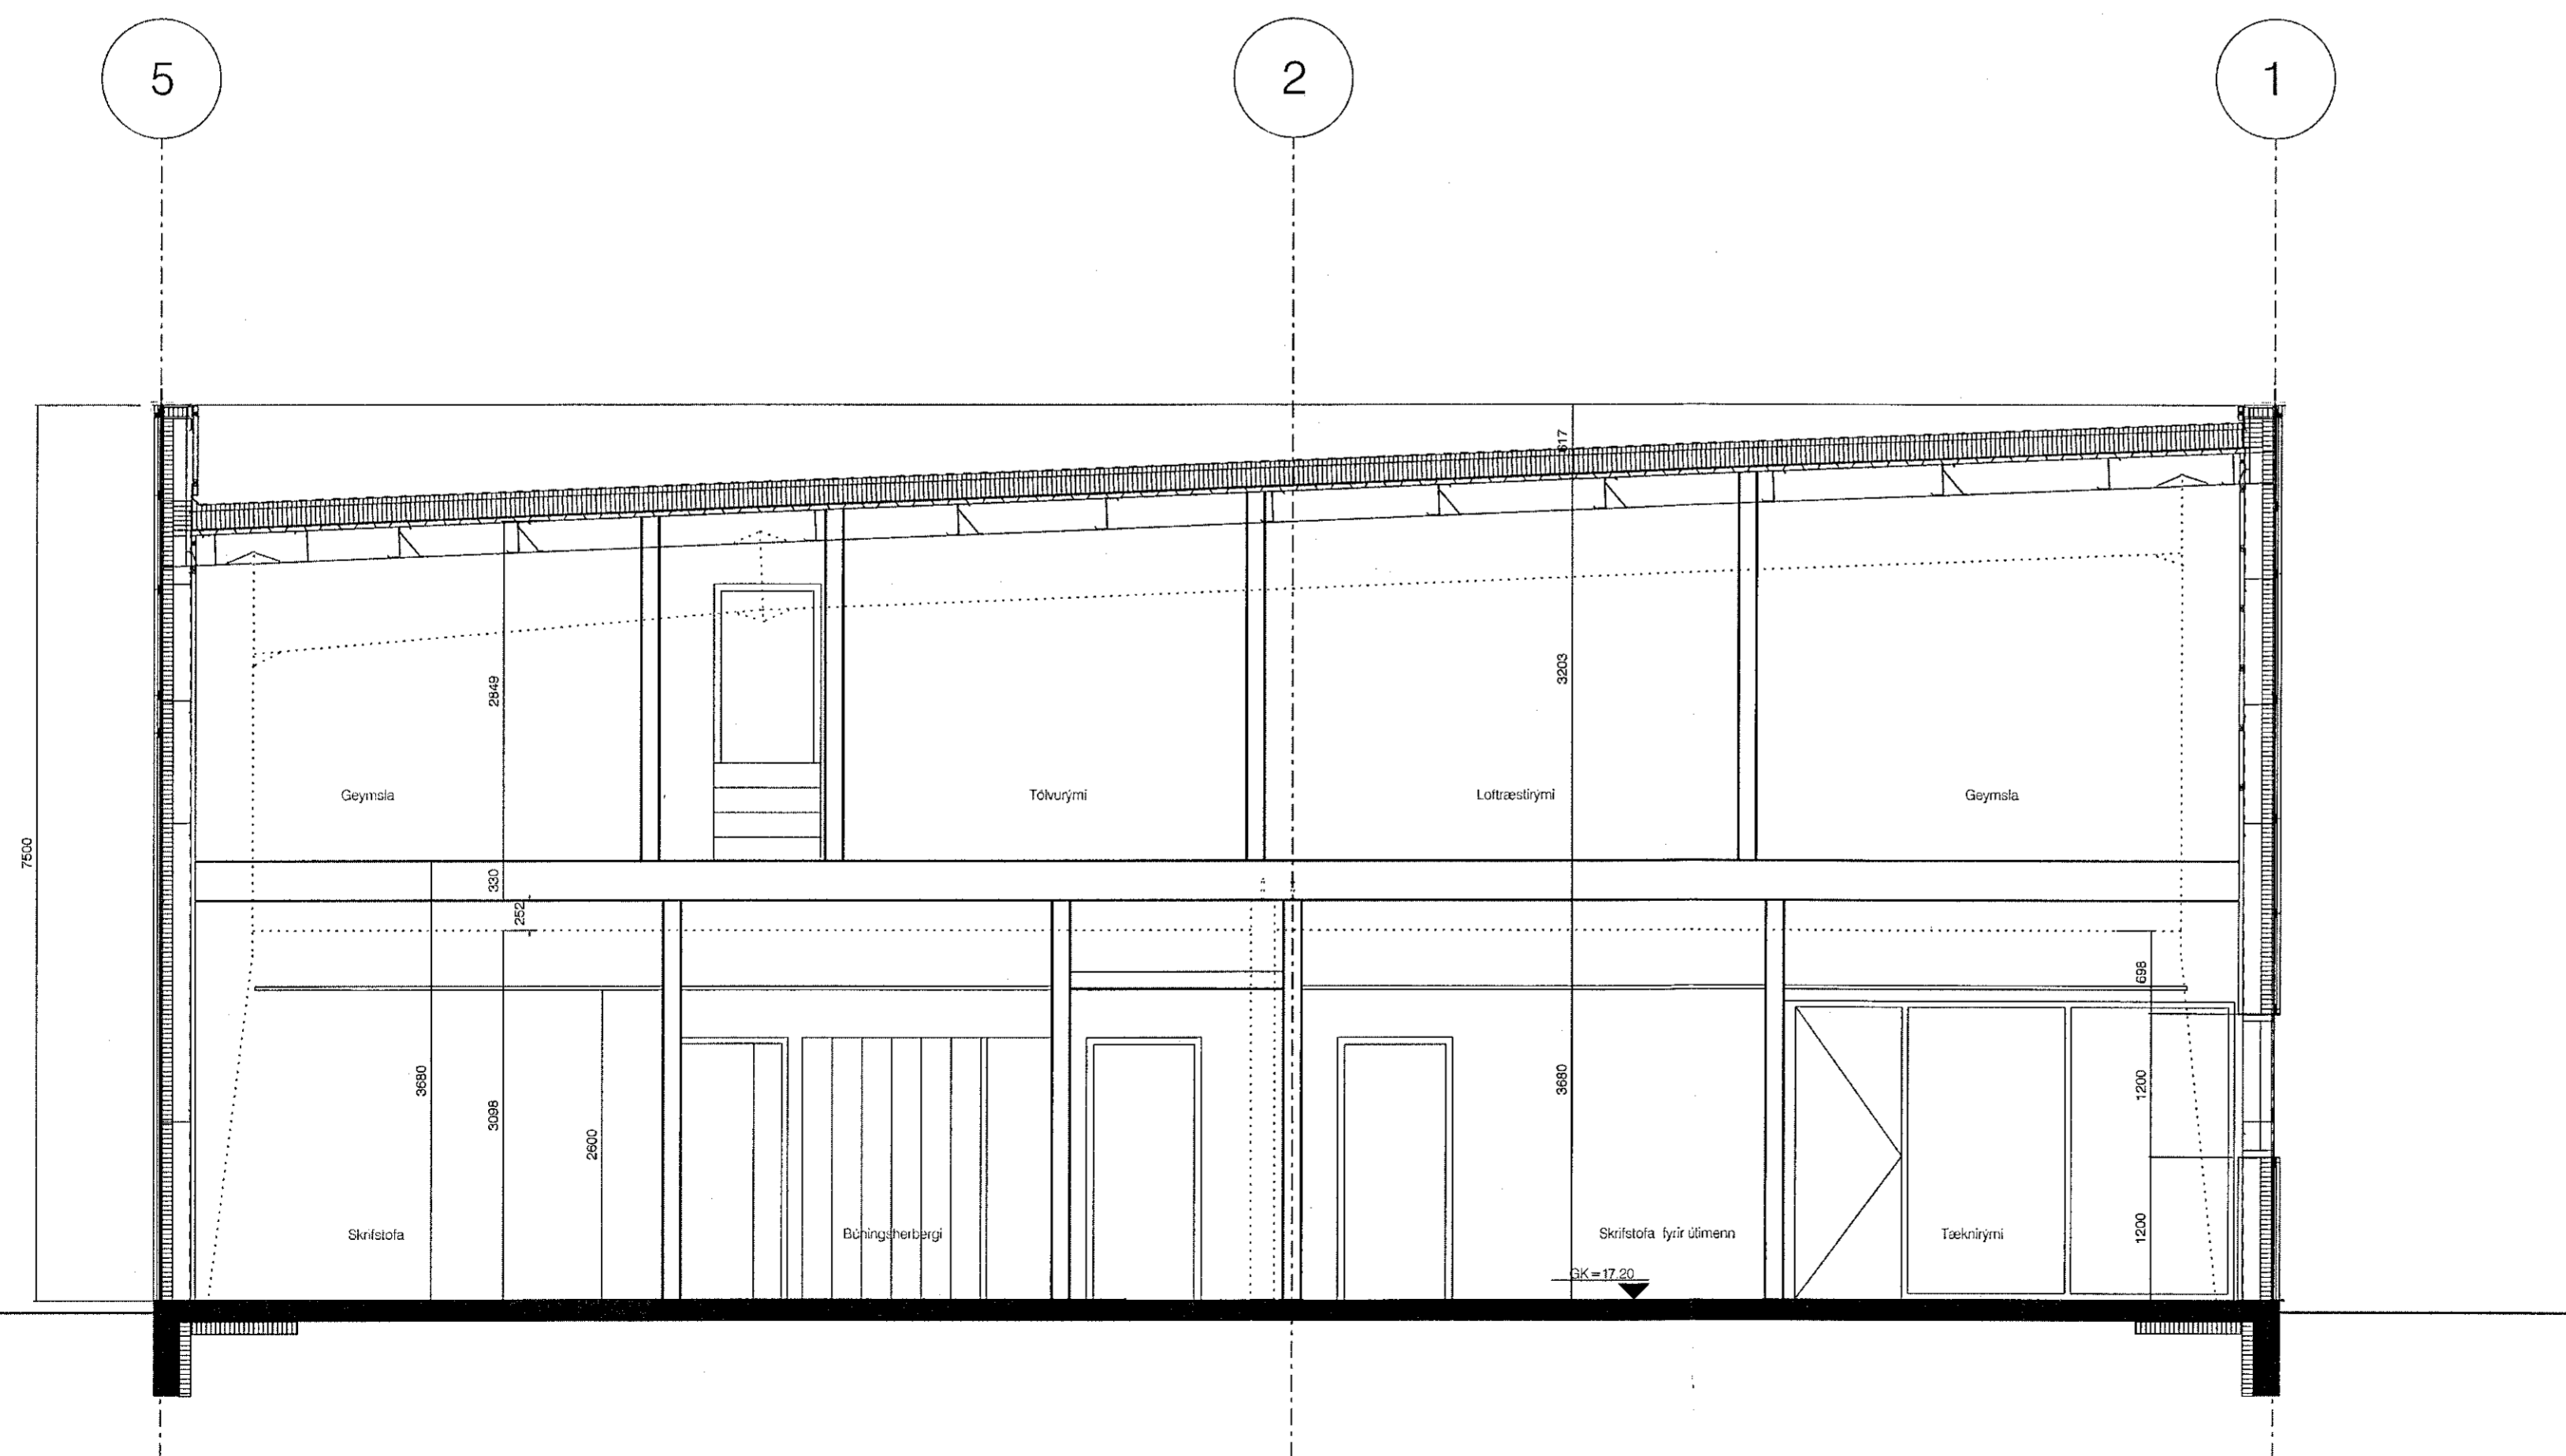

Sneid D-D



Verkefni: Selhella 8

Sneid
 CC og DD

Talning nr. 50-06
 Mál 1:50
 Dags. 06.11.2019
 Teiknad UJB

Fiskelöð 31 101 Reykjavík
 Sími: 5511790 gpark@gpark.is
 5621790
 Guðrún Jónsson
 Kl. 291246-4519 Arkitekt FAI