



Samþykkt þann
 04 DEC 2019
 Byggingarfulltrúinn í Hafnarbæði
 F.h. Sigurður Steinar Jónsson

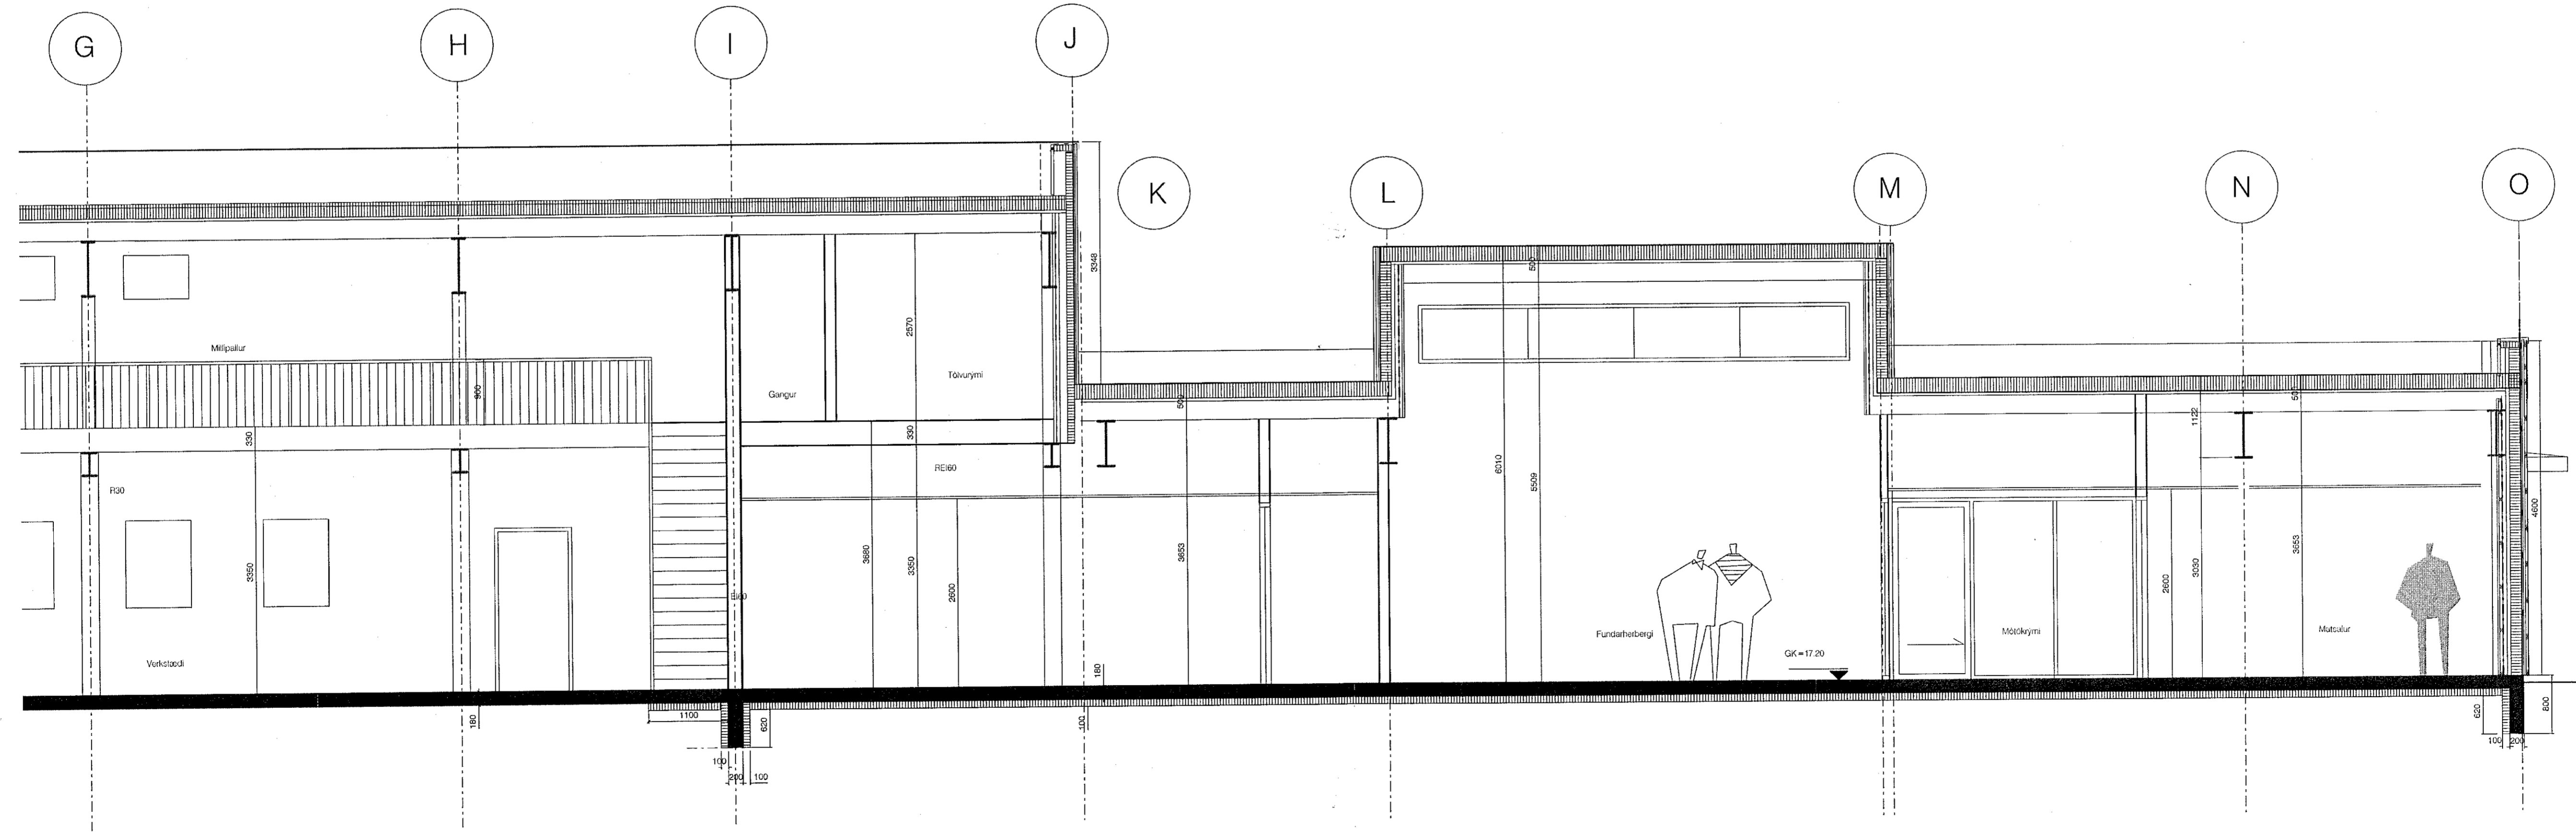

Sneid H-H

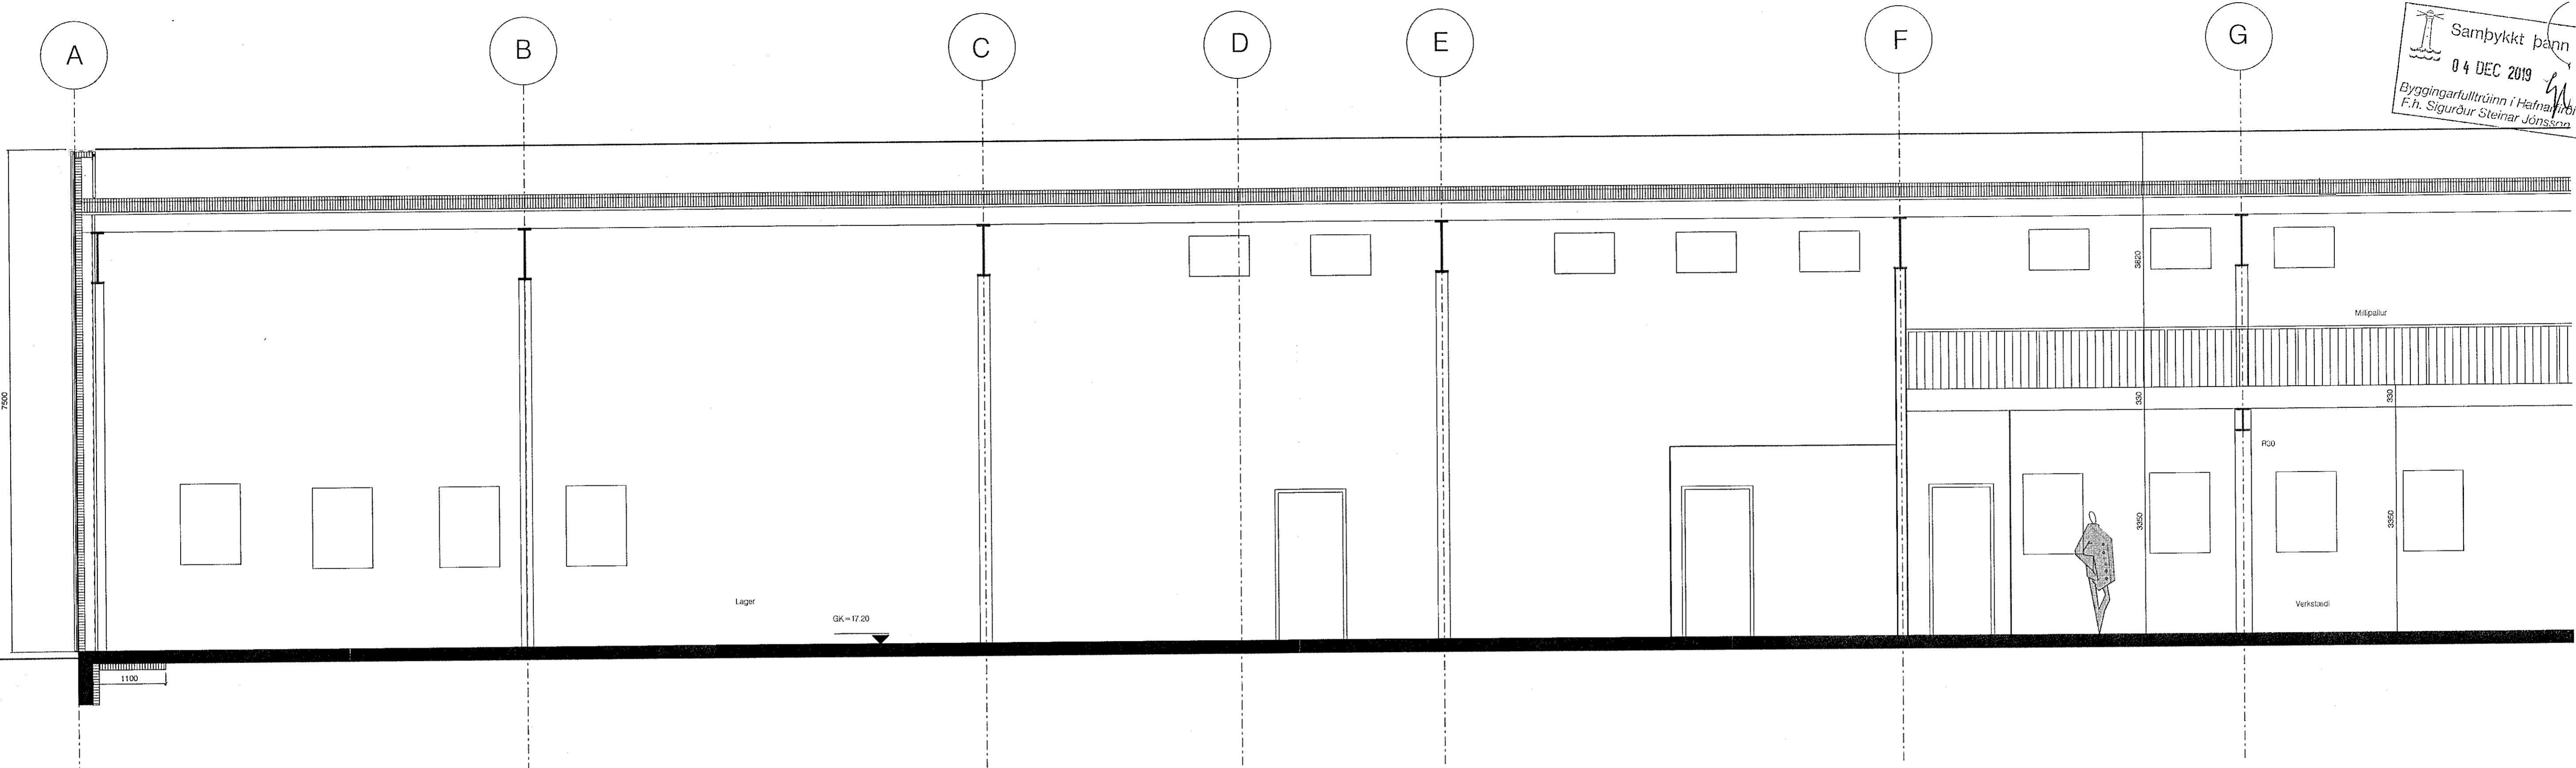

Verkefni: Selhella 8
 Sneid
 HH
 Teikning nr. 50-09
 Mál 1:50
 Dags. 06.11.2019
 Teiknad. UIB
 Fiskisöld 31 101 Reykjavík
 Sími: 5511790 gpark@gpark.is
 5021790
 Guðni Arnarson Arkitekt FAI
 Kl. 291246-1519