
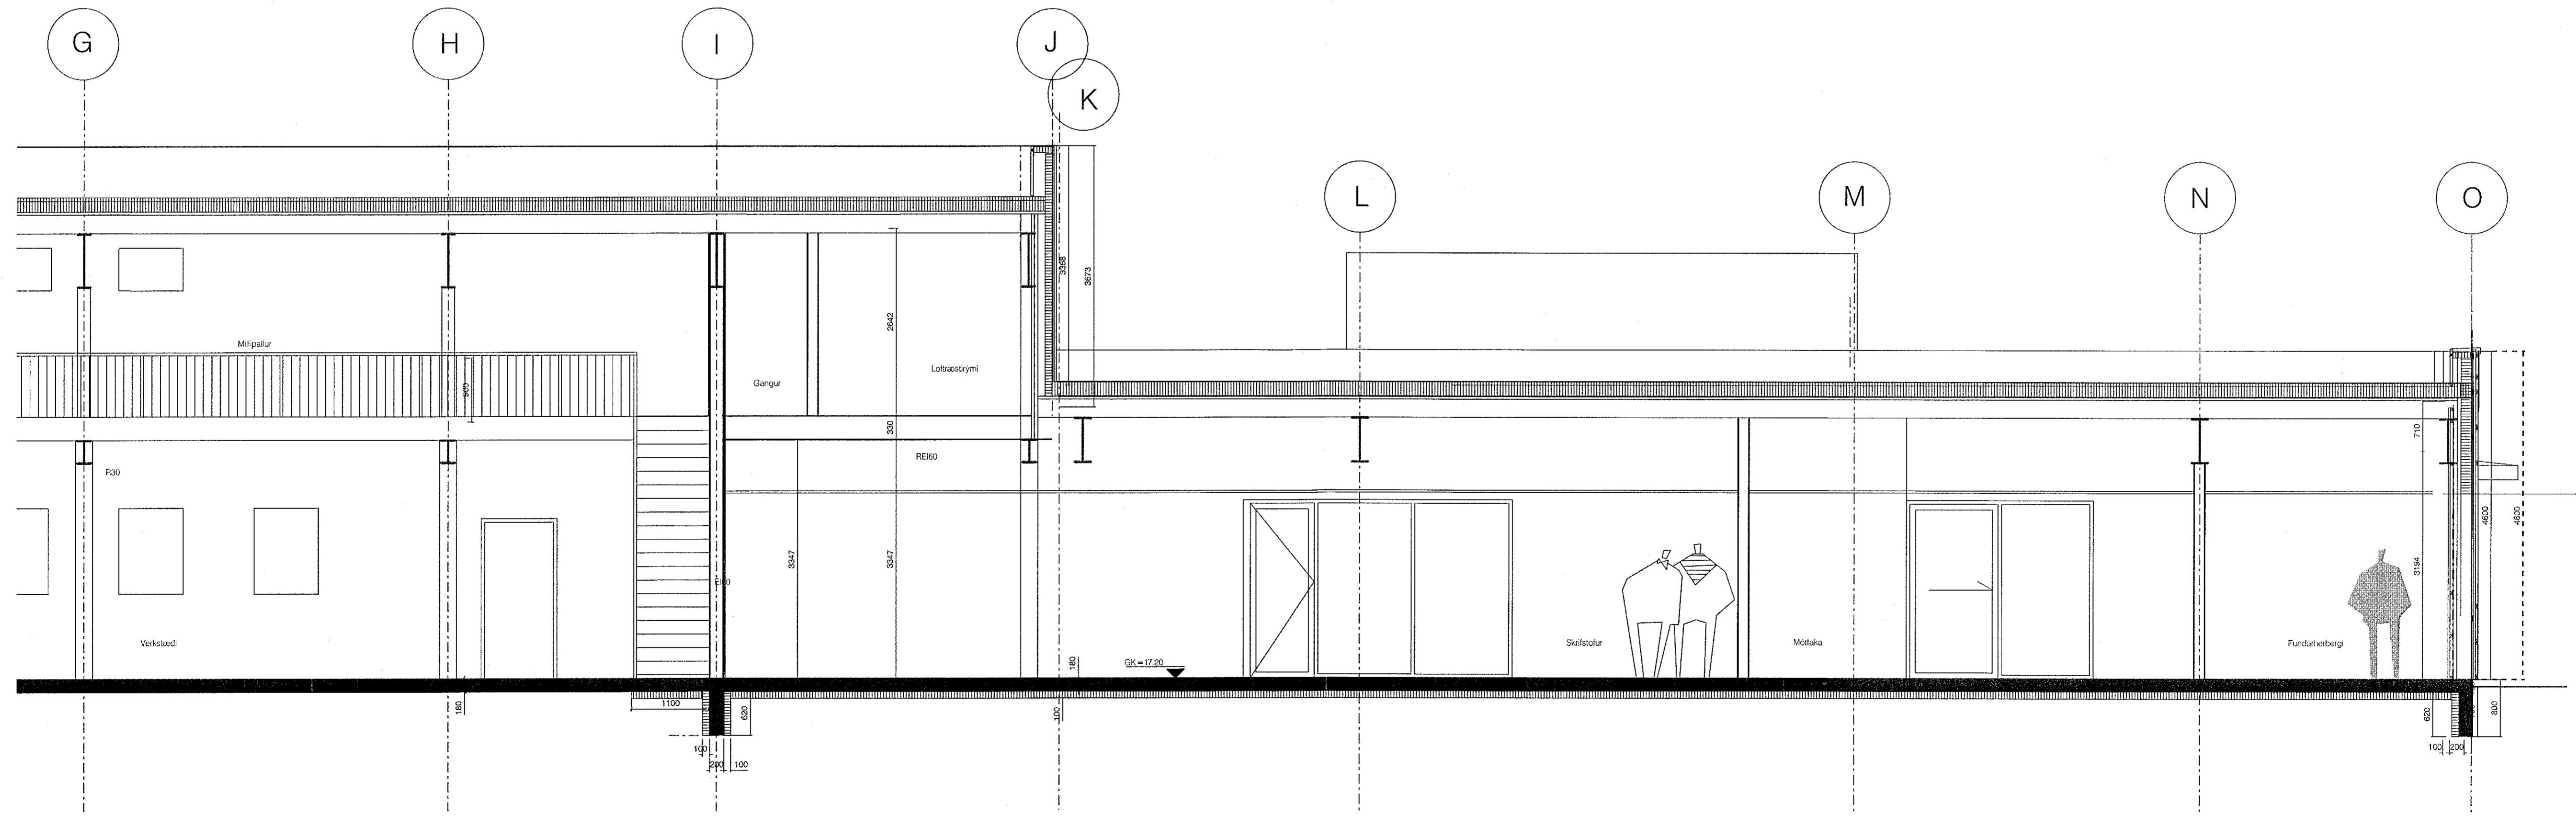


Samþykkt þann
 04 DEC 2019
 Byggingarfulltrúinn í Hafnarfirði
 F.h. Sigurður Steinar Jónsson

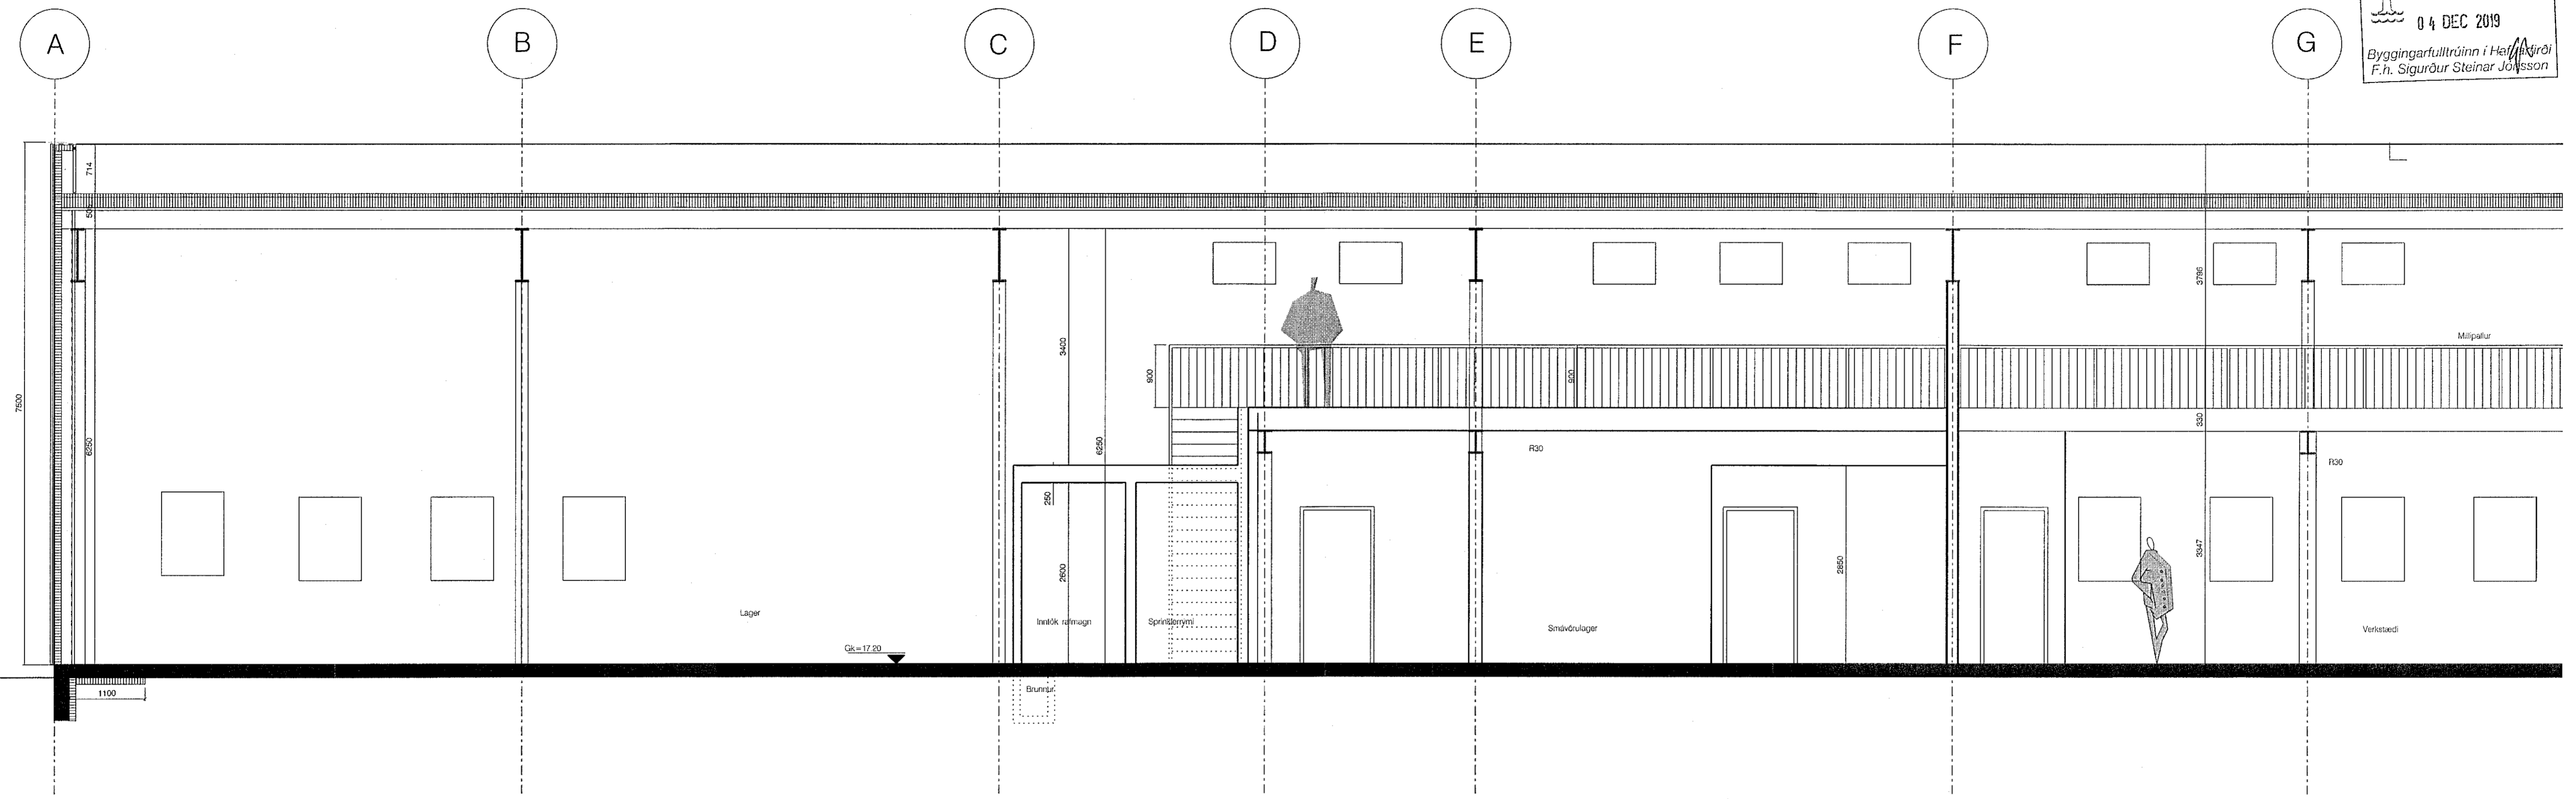

Sneid I-I

GP ARKITEKTAR

Verkefni: Selhella 8

Sneid II

Tekning nr. 50-10
 Mál 1:50
 Dags. 06.11.2019
 Teknad. ÚB

Fiskistóð 31 101 Reykjavík
 Sími: 5511790 gperk@gpark.is
 5621794
 Arktitekt FAL
 Kt. 291246-4519