



Samþykkt þann
04 DEC 2019
Byggingarfulltrúinn í Hálmarfirði
F.h. Sigurður Steinar Jónsson

R6a

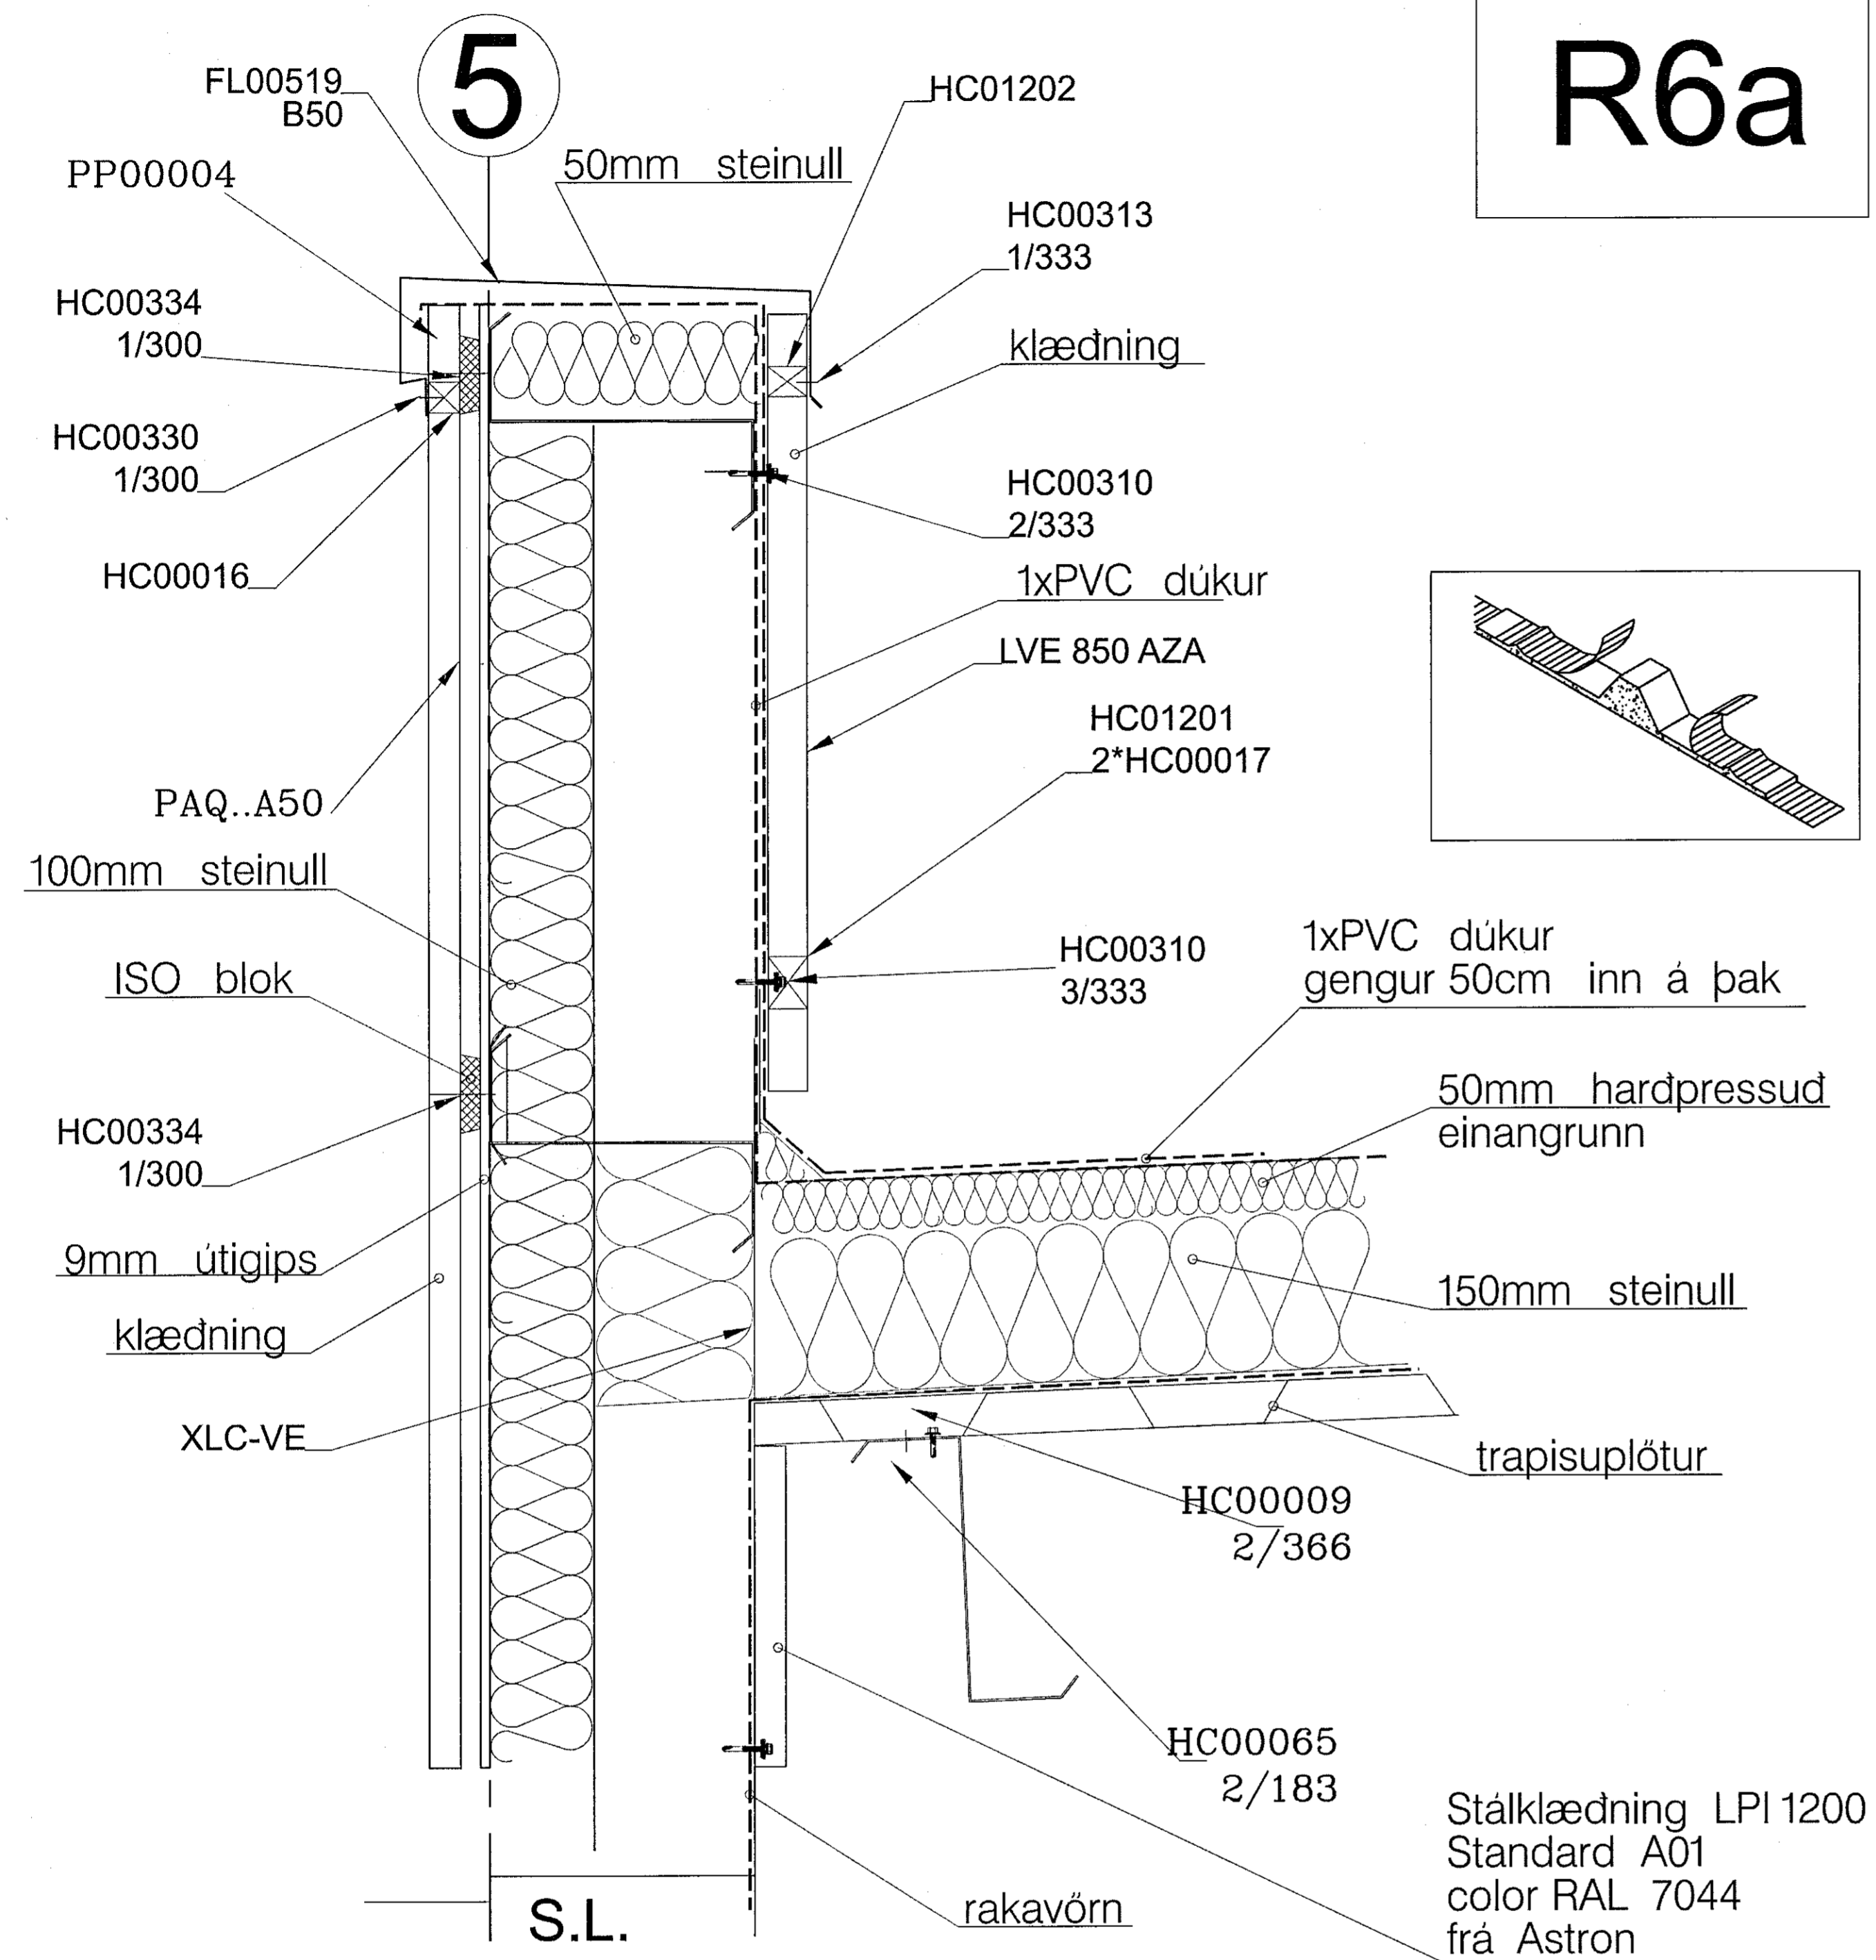

Deili lagerbygging

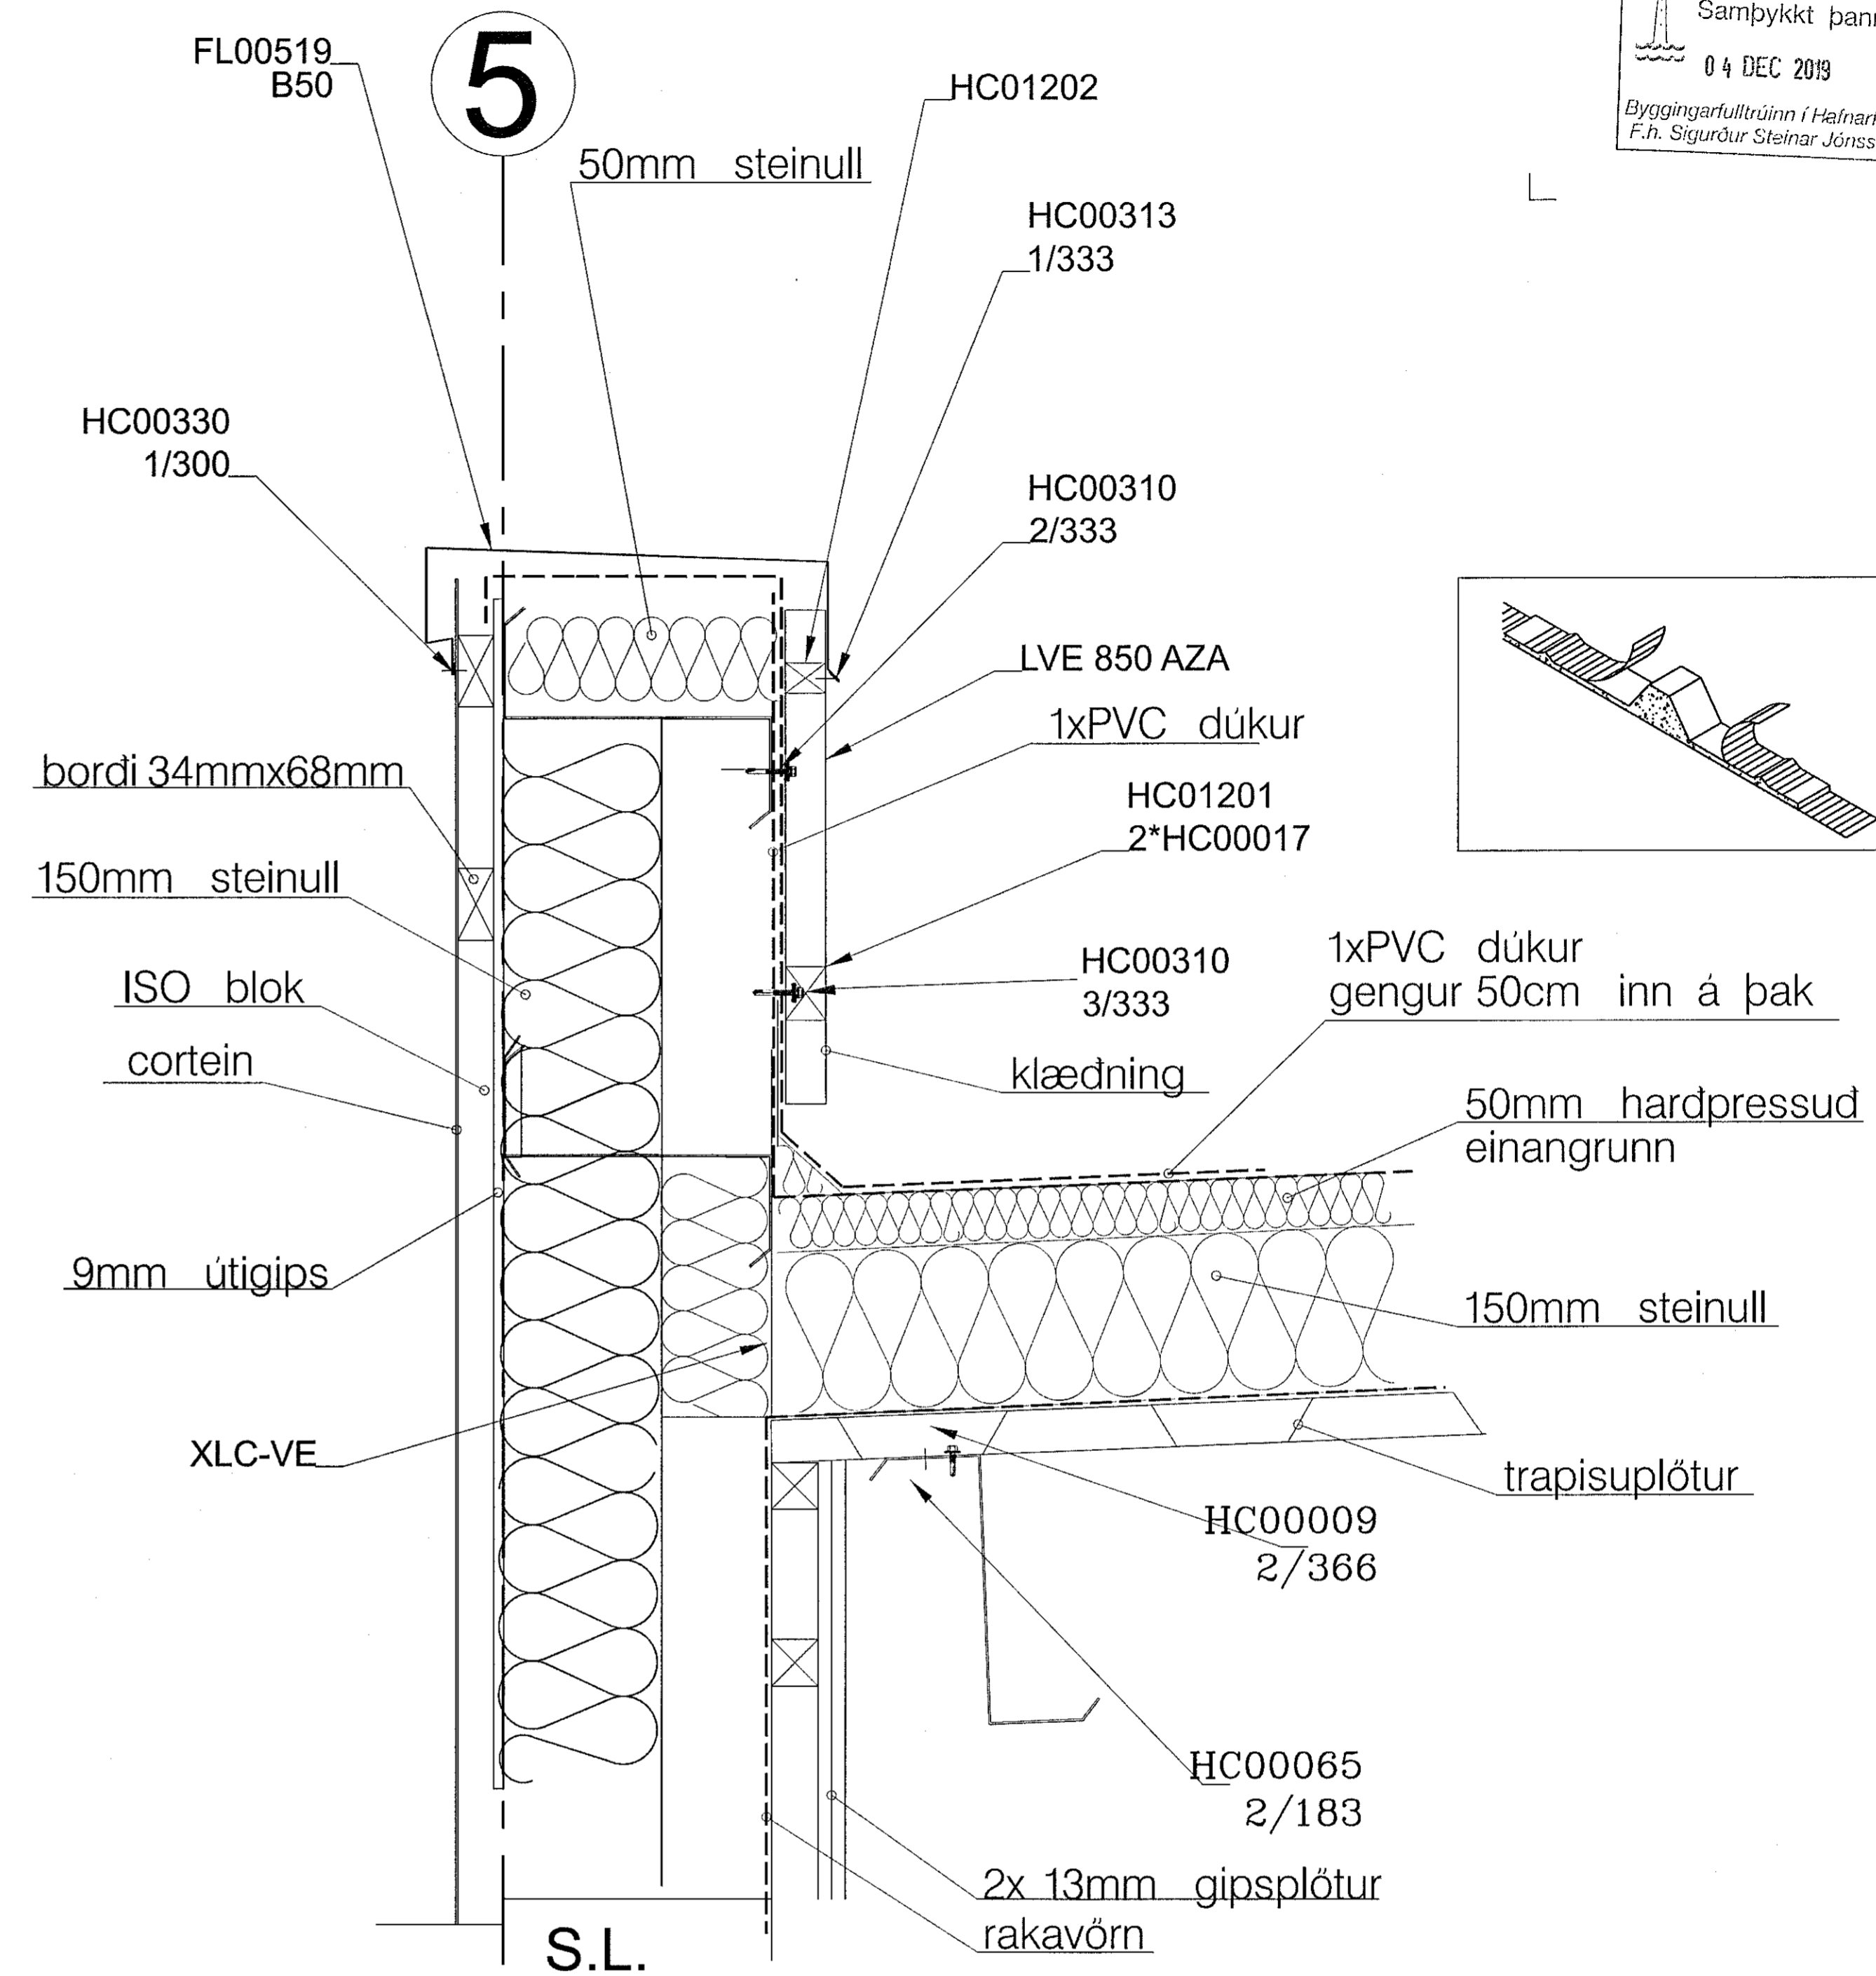

Deili skrifstofa

GP ARKITEKTAR

Verkefni: Selhella 8 HS Veltur

Deili

Telking nr. 05-18
Mál 1:5
Dags. 06.11.2019
Telknað GP

Fiskisöld 31 101 Reykjavík
Sími: 5511700 gpark@gpark.is
Sími: 5521200
Kt. 291246-4519 Arkitekt FAl