



HÖNNUNARSTJÓRI KT. NETFANG SÍMI
 G. ODDUR VÍÐJSSON 220564-4369 Oddur@dap.is 560 4200
 HÖNNUNARSTJÓRI KT. NETFANG SÍMI
 220564-4369 Oddur@dap.is 560 4200
 SÉRUPPRÁTTUR ER Í SAMRÆMI VÍÐ ADALUPPRÉTTI.
 VERKNR. DAGS.ÚTG.

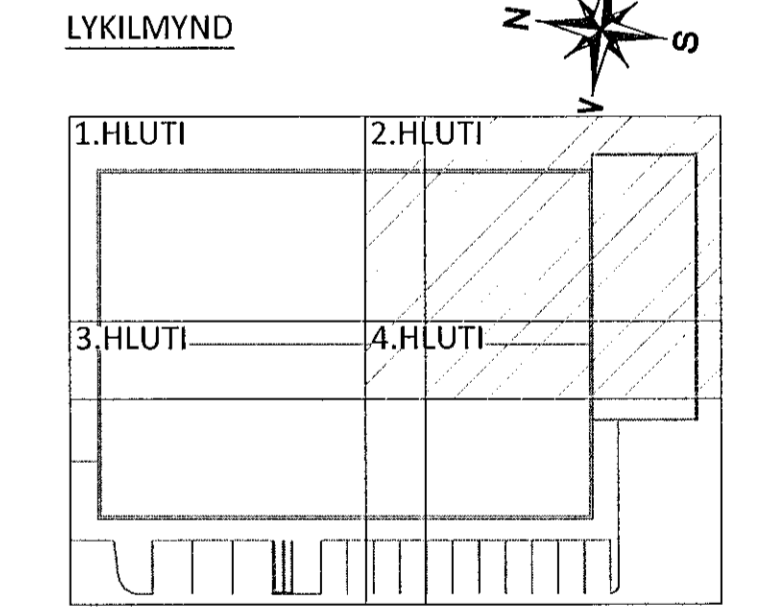

NR. DAGS. LÝSING

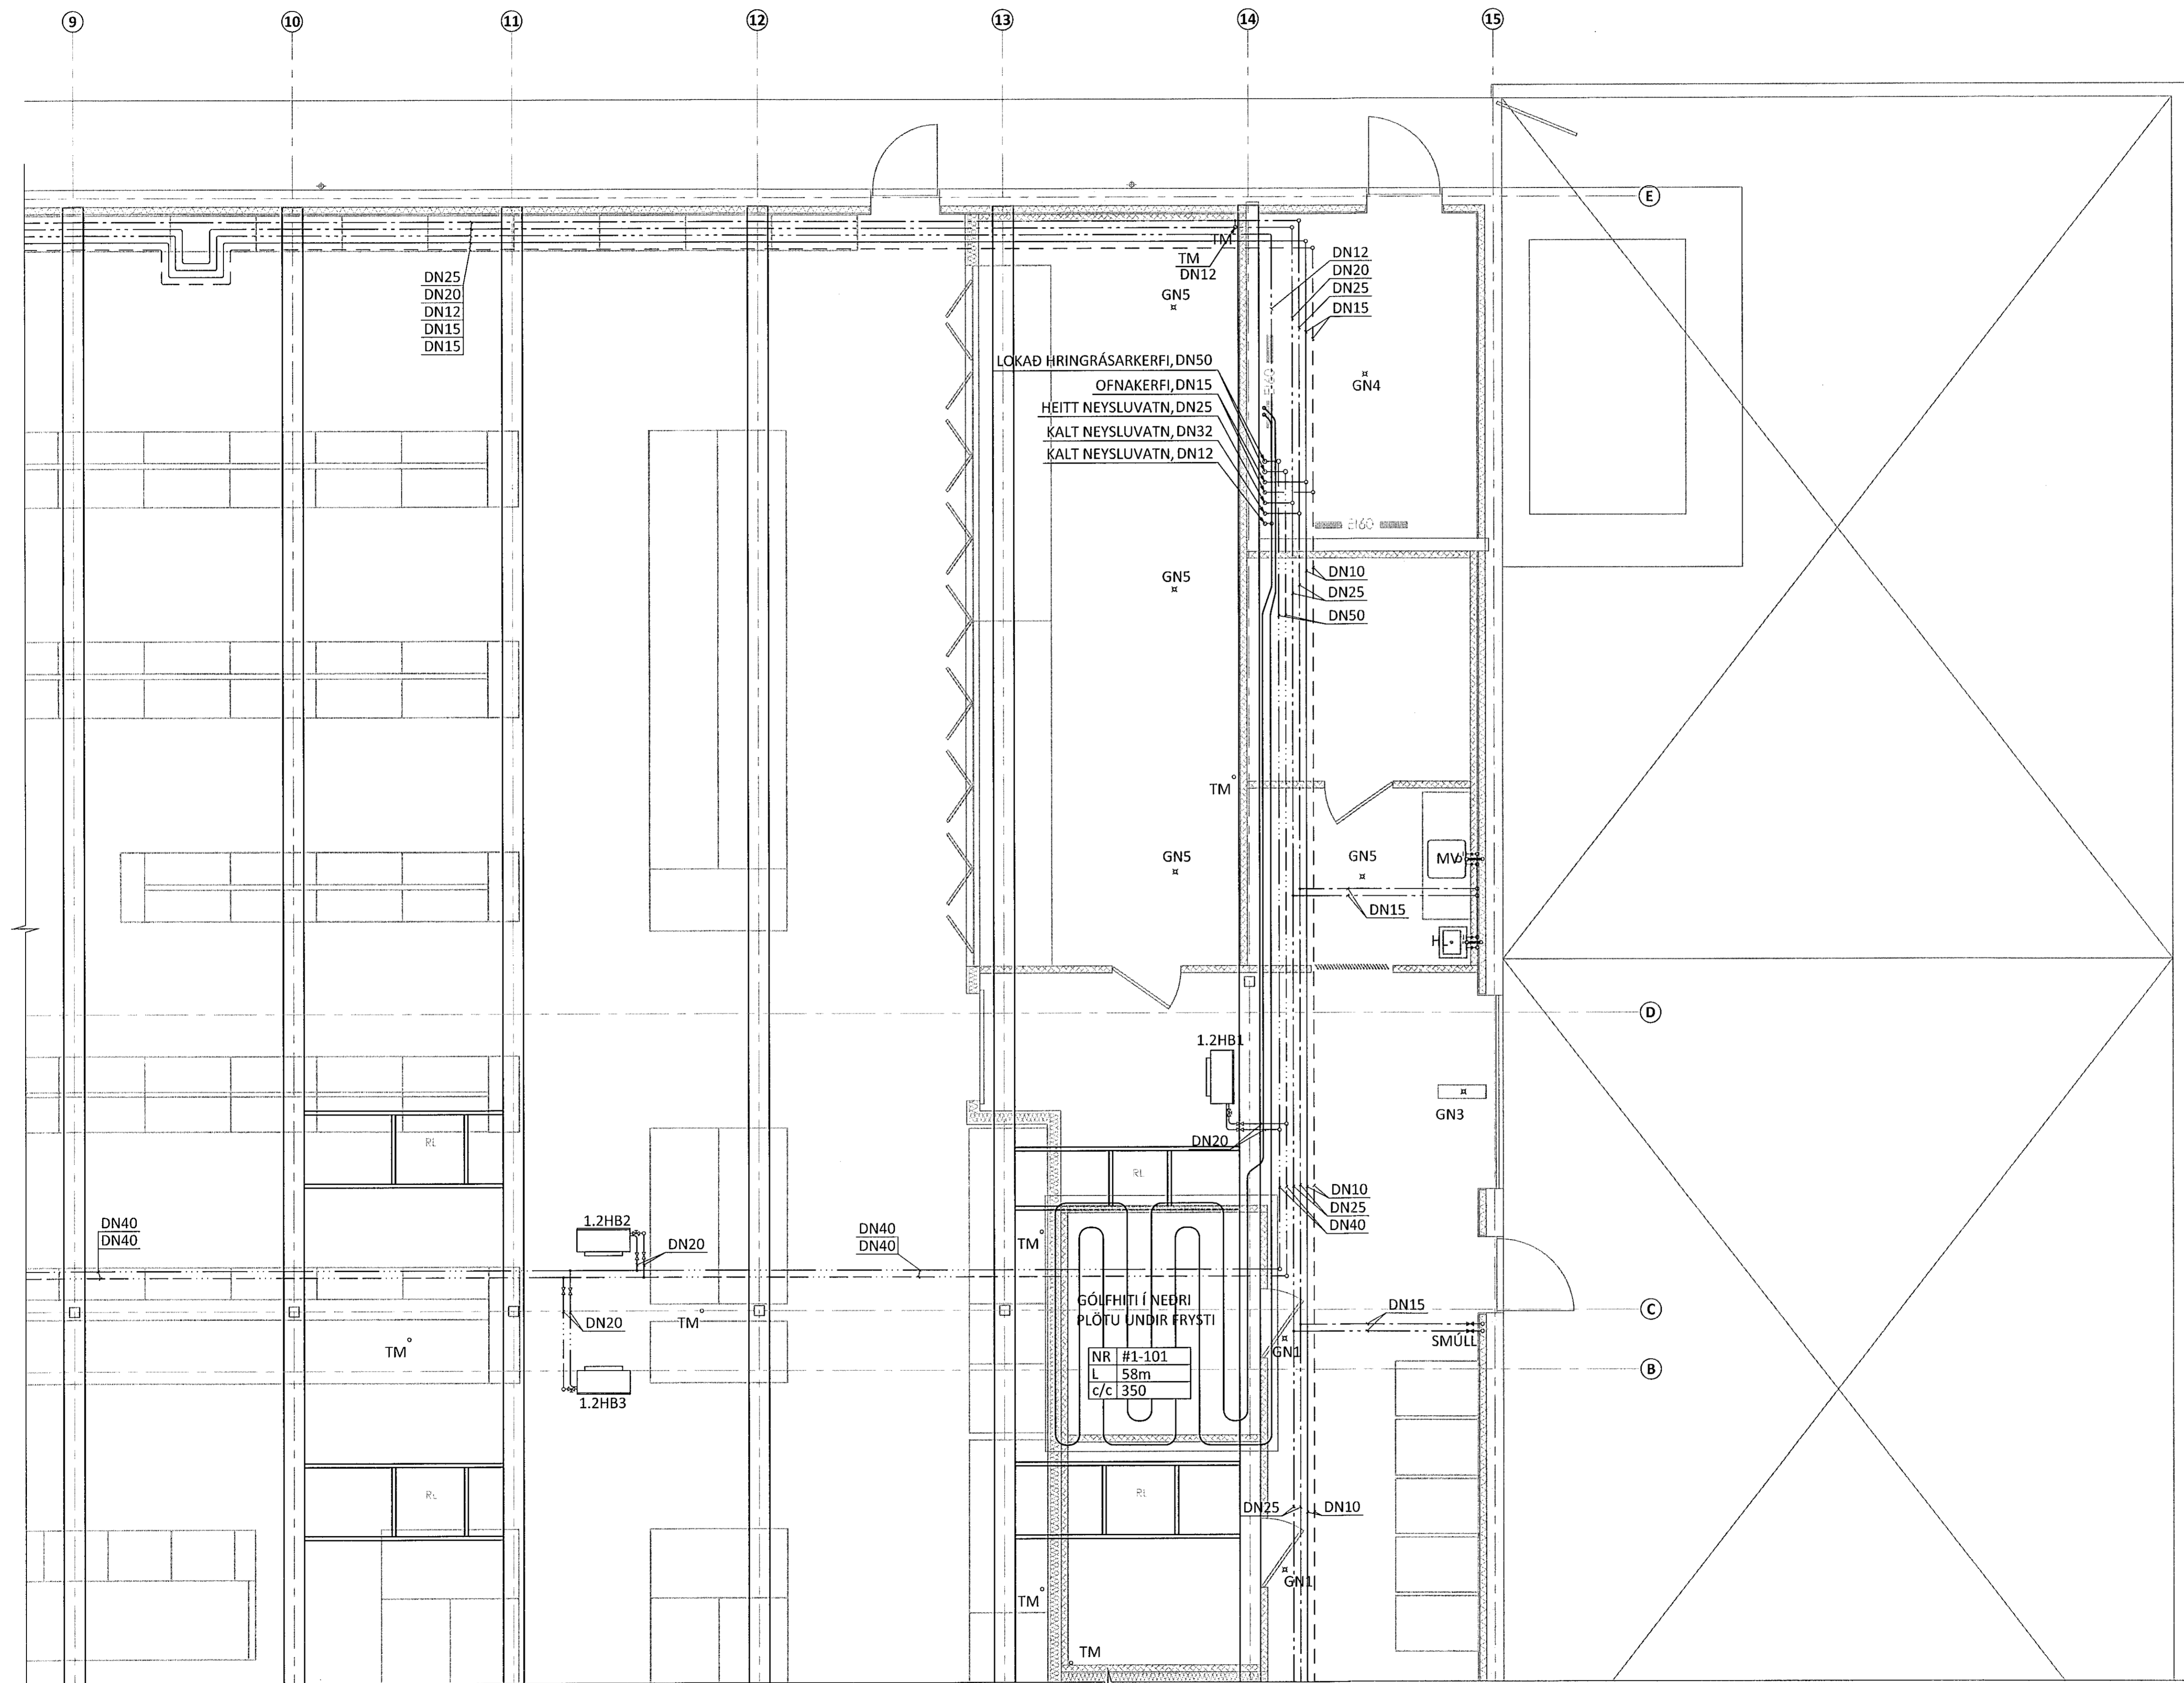

NORÐURHELLA 1
 KRÓNAN - MATVÖRUVERSLUN HAFNARFJÖRÐUR
 HITA- OG ÞRIFAKERFI
 1.HÆÐ
 GRUNNMÝND

SAMPRKT. KT. NETFANG SÍMI
 DAGS.ÚTG. DAGS. BREYTT. YFIRFAND
 28.01.20 ÞAG
 HÖNNUNUR KT. NETFANG SÍMI
 GUDMUNDUR PÉTURSSON 020672-5539 gummi@ferill.is 575 1600
 MKY. (A1) VERKNR. TEKN. NR. BREYTT.
 1:50 19040 3 - 1102
 Ferill ehf. Mörkin 1 108 Reykjavík Sími: 575 1600 www.ferill.is