

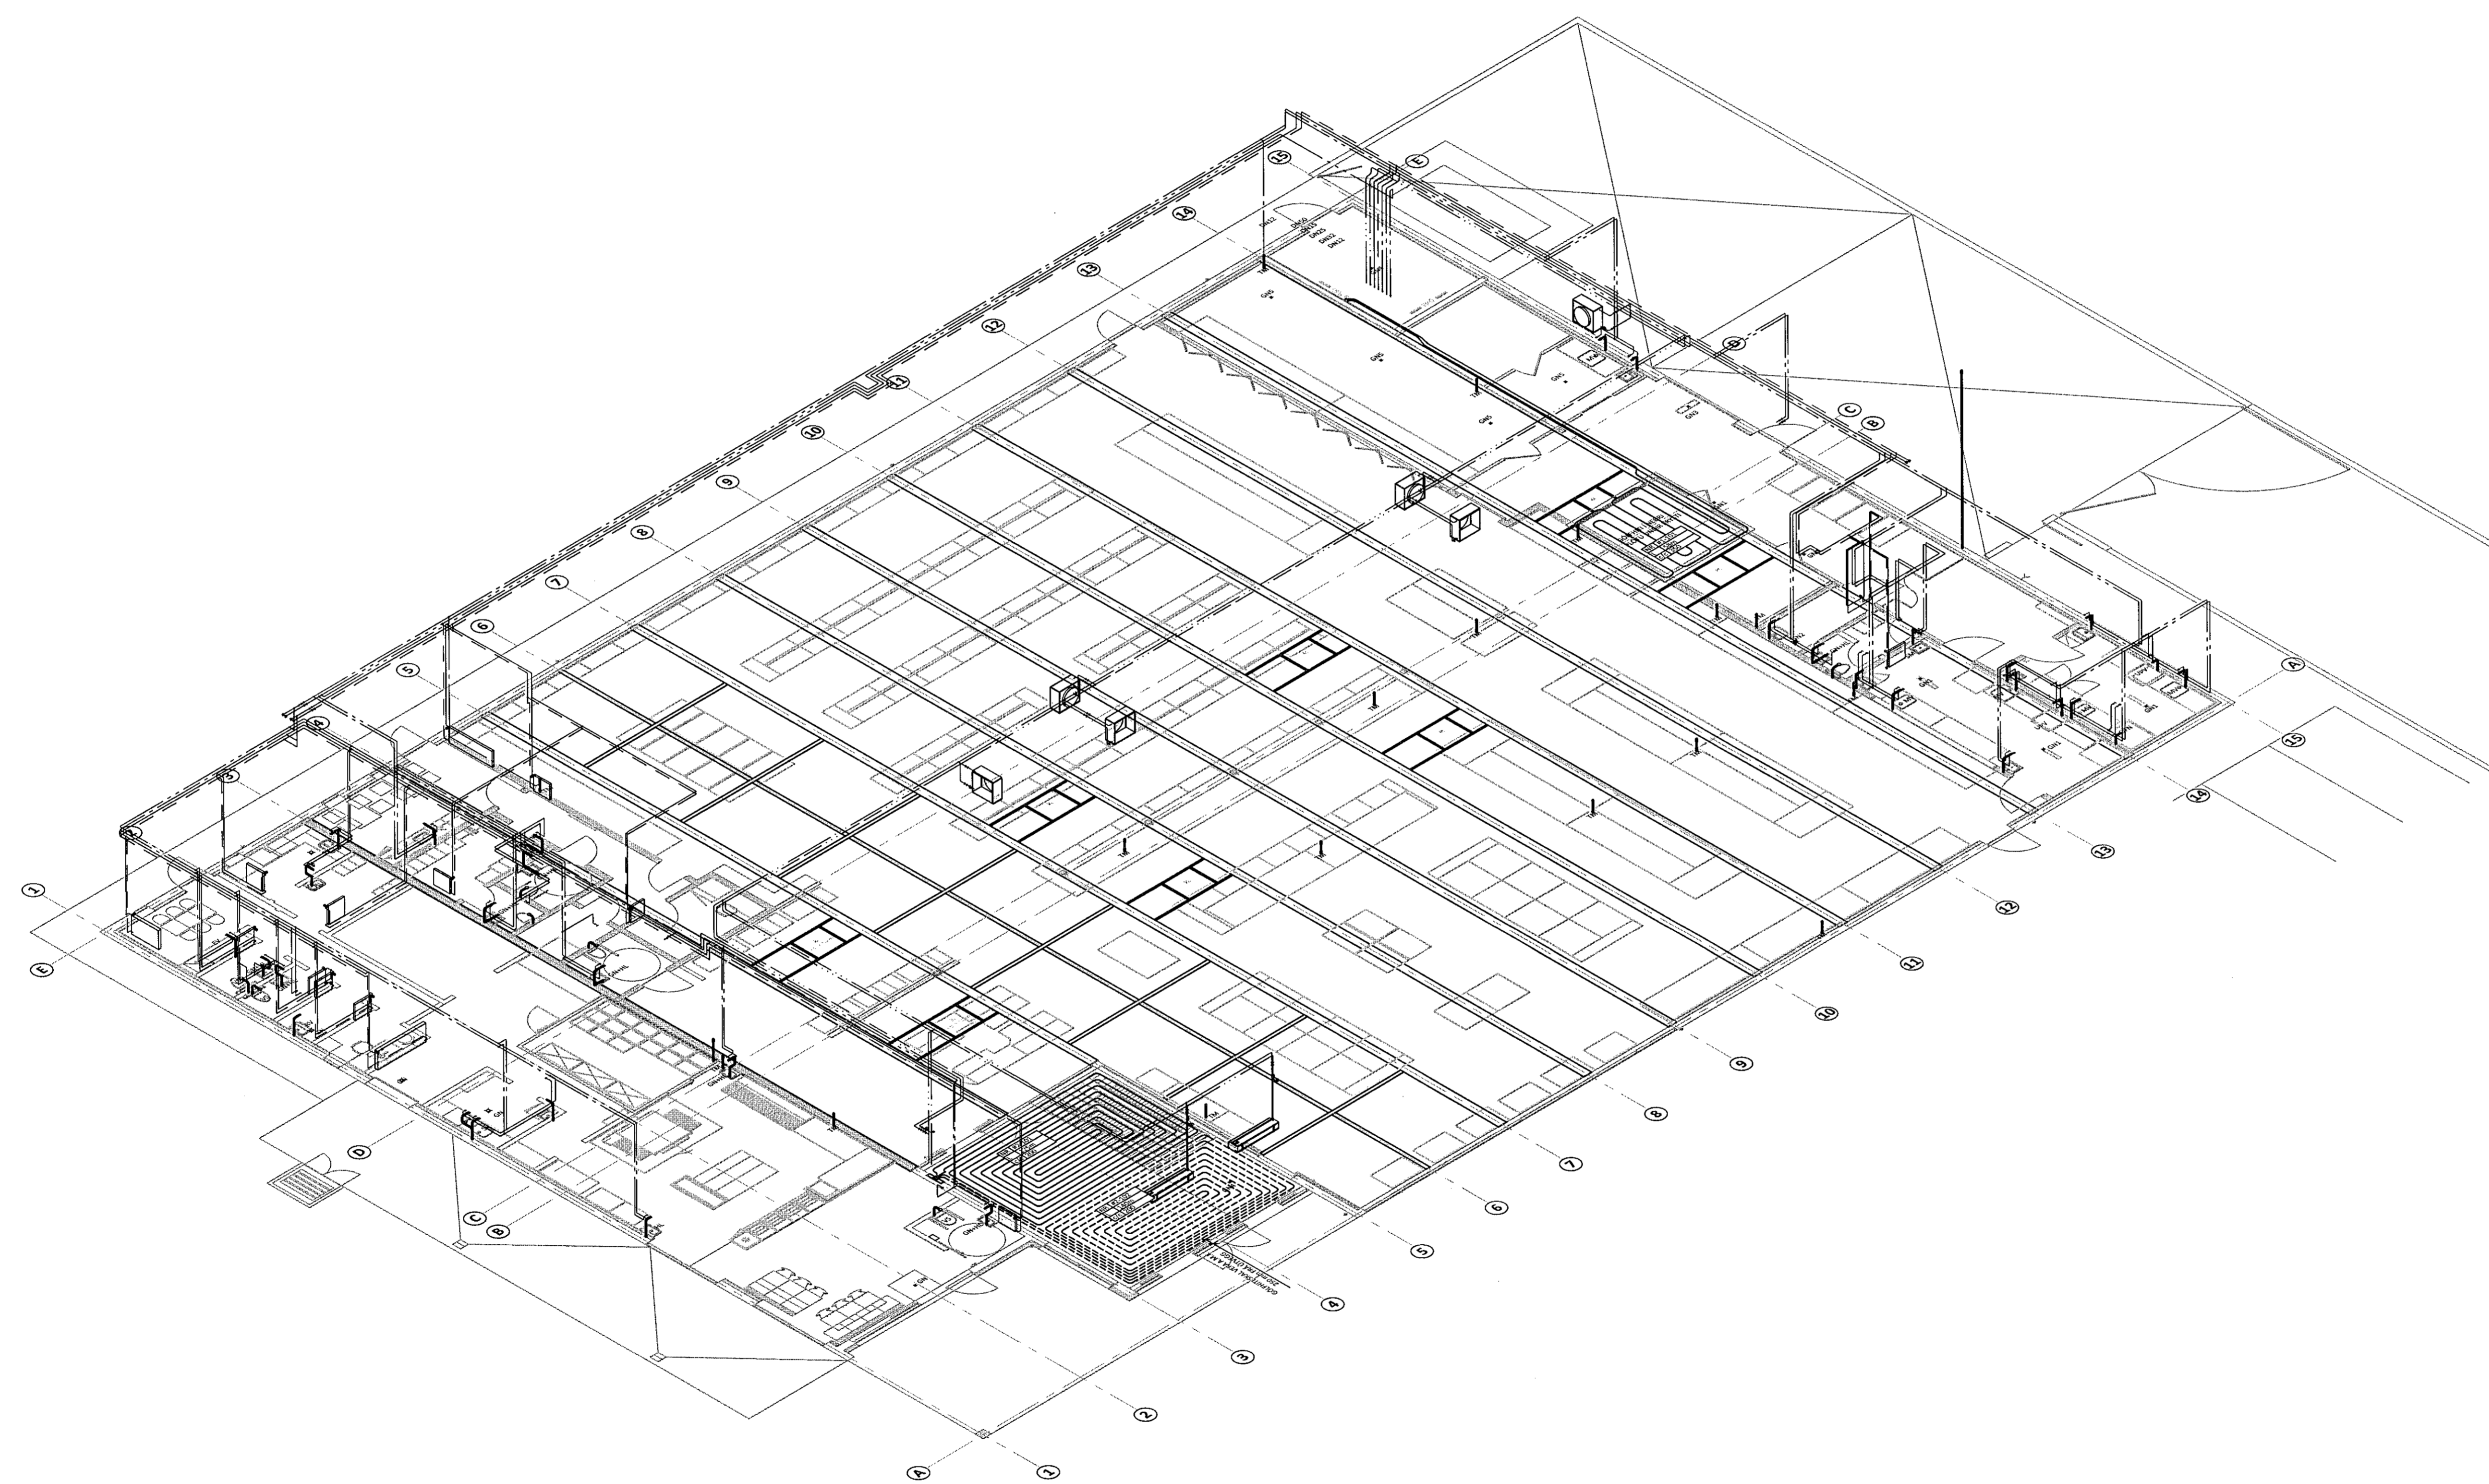


HÖNNUNARSTJÓRI KT. NETFANG SÍMI  
G. ODDUR VÍÐJSSON 220564-4369 Oddur@dsp.is 660 4200  
ÁBYGGINNUNARSTJÓRI KT. 220564-4369  
SÉRUPPRÁTTUR ER Í SAMRÆMI VÍÐ ABALUPPDRETTI. DAGS.ÚTG.  
VERKNR.

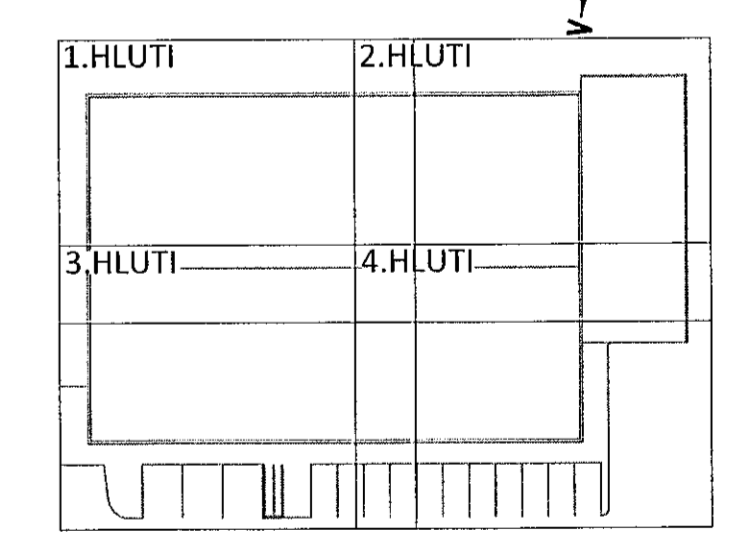

LYKILMYND

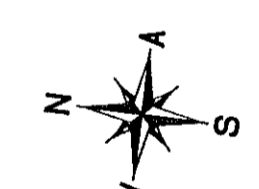

NR. DAGS. LÝSING



**NORÐURHELLA 1**  
KRÓNAN - MATVÖRUVERSLUN HAFNARFJÖRDUR

HITA- OG PRIFAKERFI  
1.HÆÐ  
YFIRLITSMYND - RÚMMYND

SAMÞYKKT: KT. 270760-4229  
DAGS. ÚTG. DAGS. BREYTT. YFIRFARID  
28.01.20 DAG  
HÖNNUNUR KT. NETFANG SÍMI  
GUDMUNDUR PÉTURSSON 020672-5539 gummi@ferill.is 575 1600  
MKV. (A1) VERKNR. TEIKN. NR. BREYTT.  
1:100 19040 3 - 1150  
Ferill ehf. Mörkin 1, 108 Reykjavík Sími: 575 1600 www.ferill.is