



KERFISMYND

ÁRITUN BYGGINGARFULLTRÚA

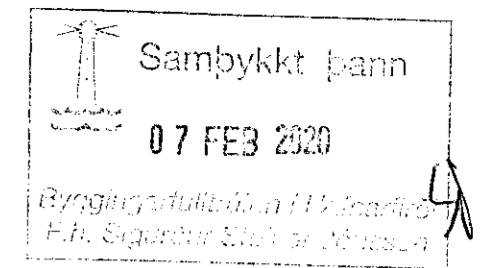

HÖNNUNARSTJÓRI KT. NETFANG SIMI
 G. ODDUR VÍÐISSON 220564-4369 Oddur@dap.is 660 4200
 ÁRITUN HÖNNUNARSTJÓRA: kt. 220564-4369
 SÉRUPDRÁTTUR ER Í SAMRÆMI VIB ADALUPPDRETTIL DAGS.ÚTG.

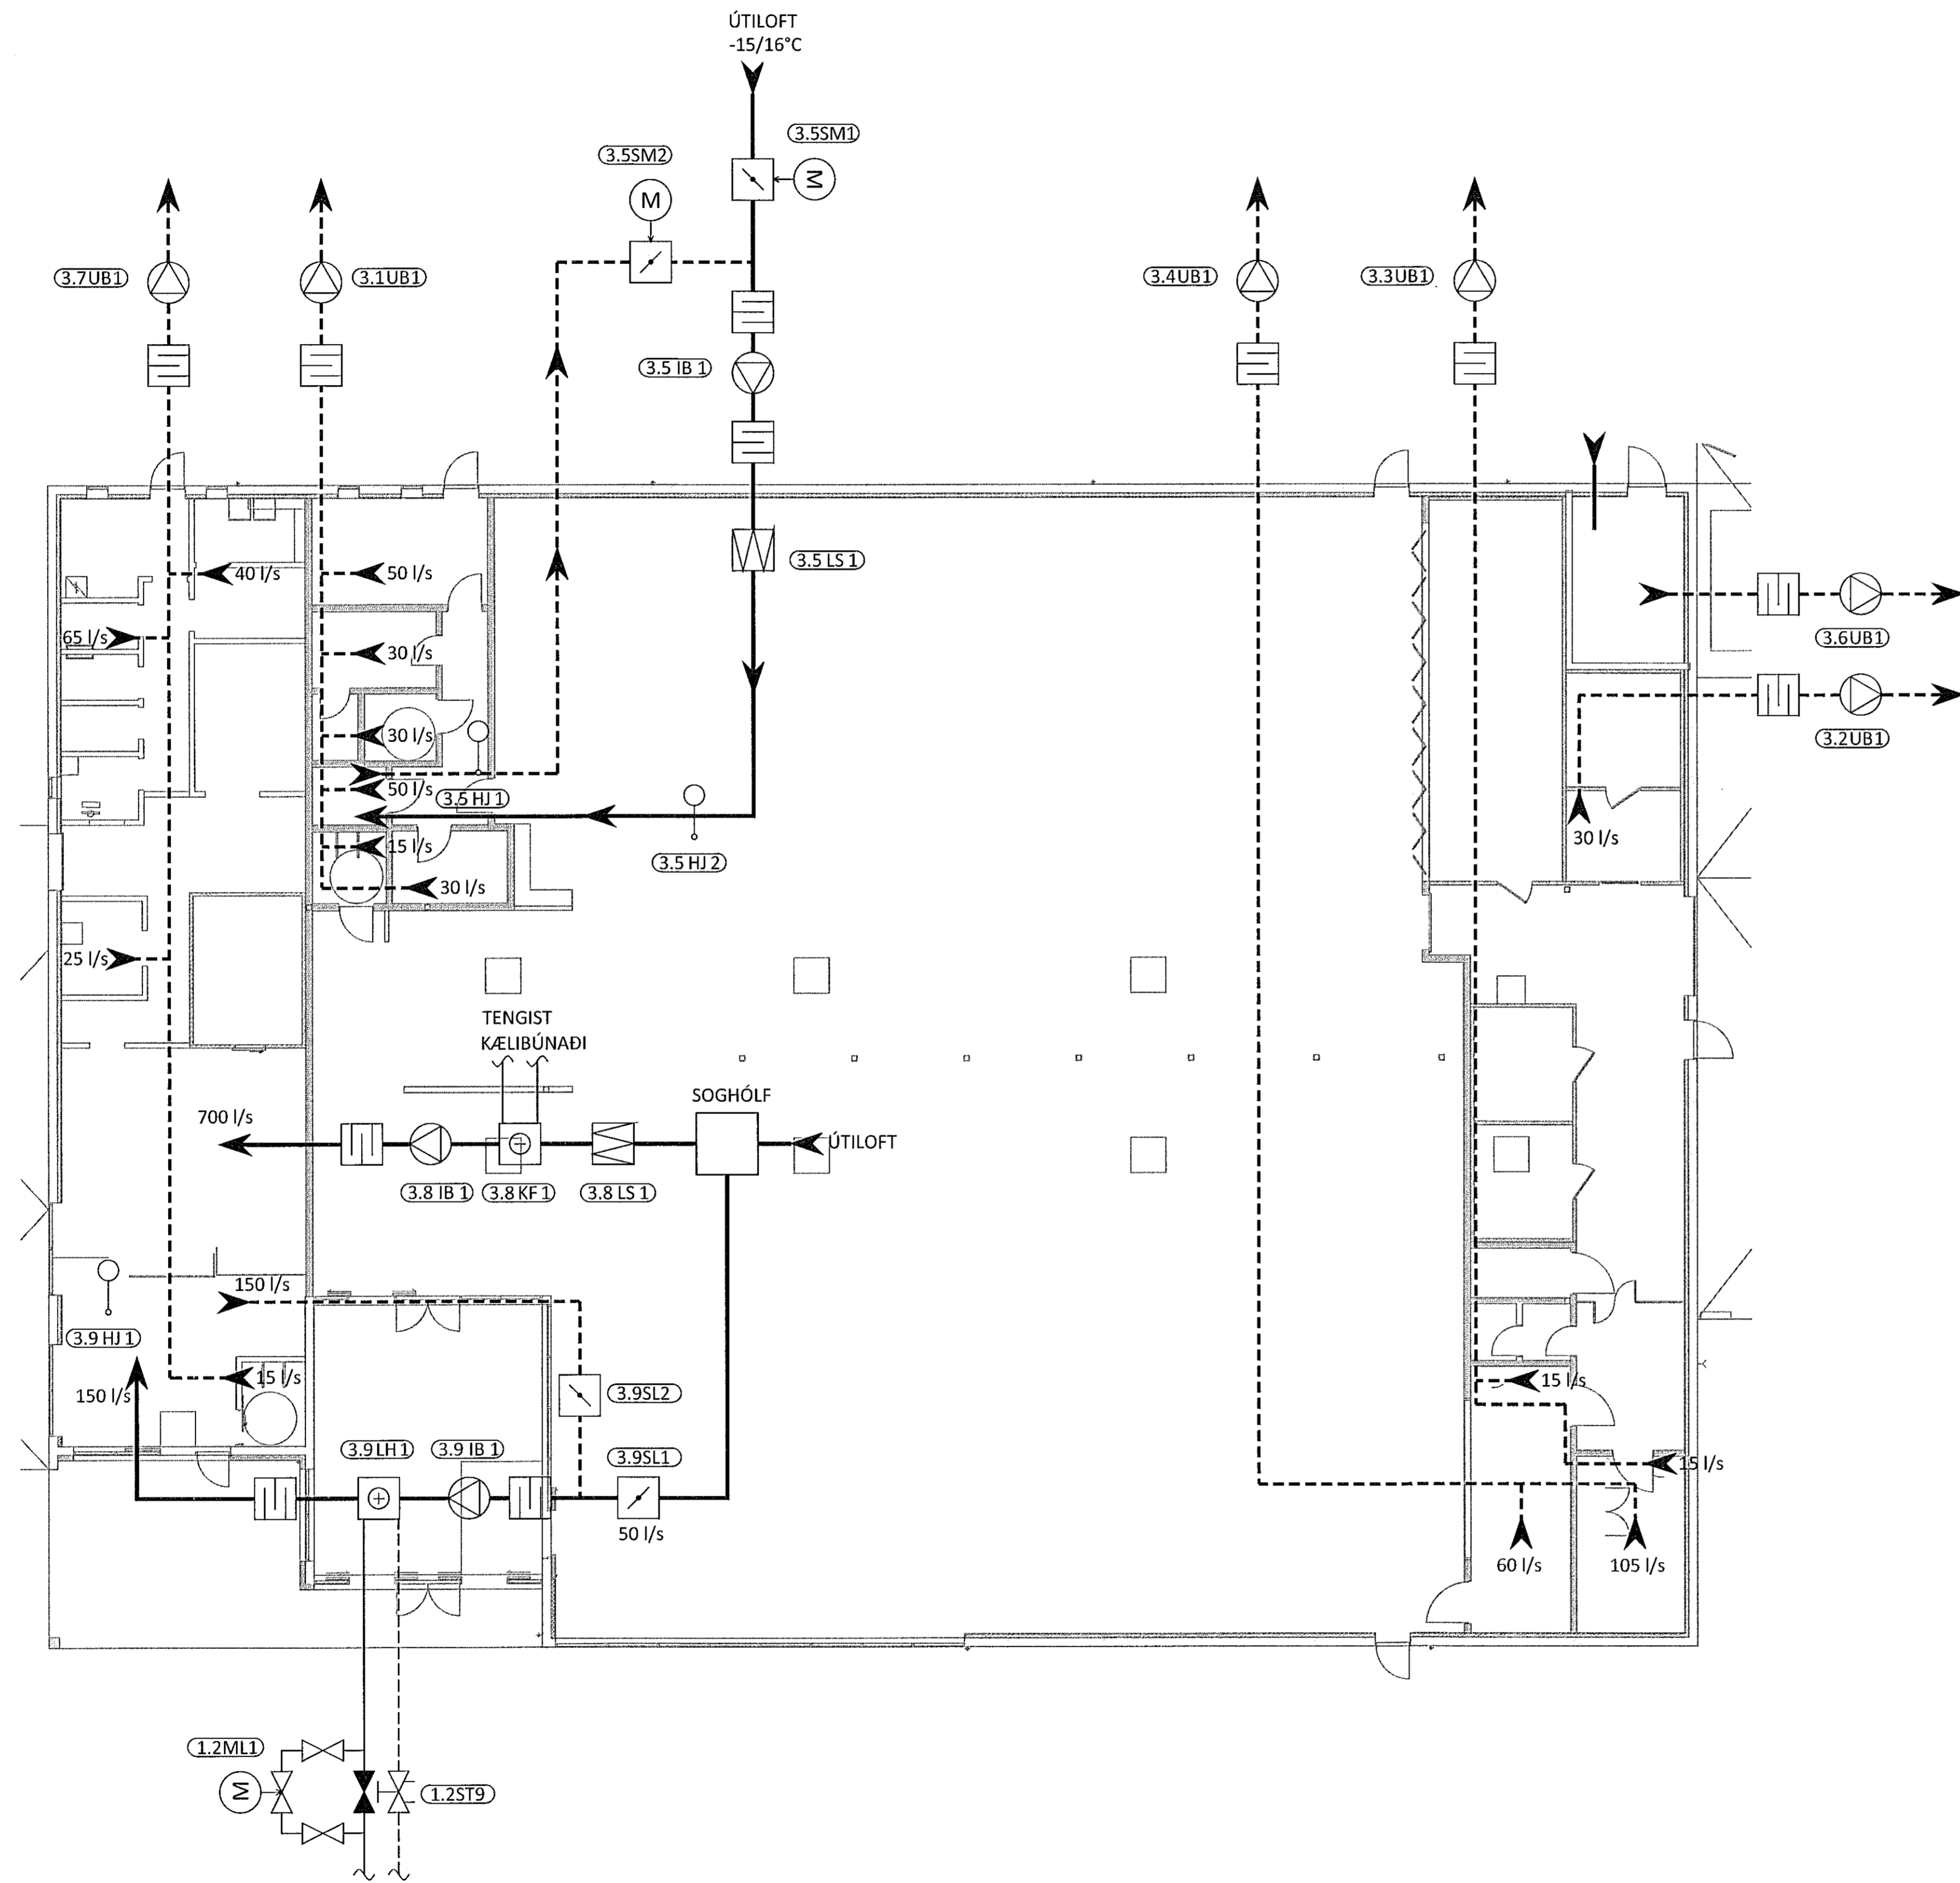

NR. DAGS. LÝSING



NORÐURHELLA 1
 KRÓNAN - MATVÖRUVERSLUN HAFNARFJÖRÐUR
 LOFTRÆSIKERFI
 KERFISMYND

SAMÞYKKT: *Þor Gunnarsson* KT. 270760-4229 *ÞAG*
 DAGS. ÚTG. 28.01.20 DAGS. BREYTT. YFIRFARID
 HÖNNUNUR KT. NETFANG SIMI
 GUDMUNDUR PÉTURSSON 020672-5539 gummi@ferill.is 575 1600
 MKV. (A1) VERKNR. TEIKN. NR. BREYTT.
19040 5-0002