

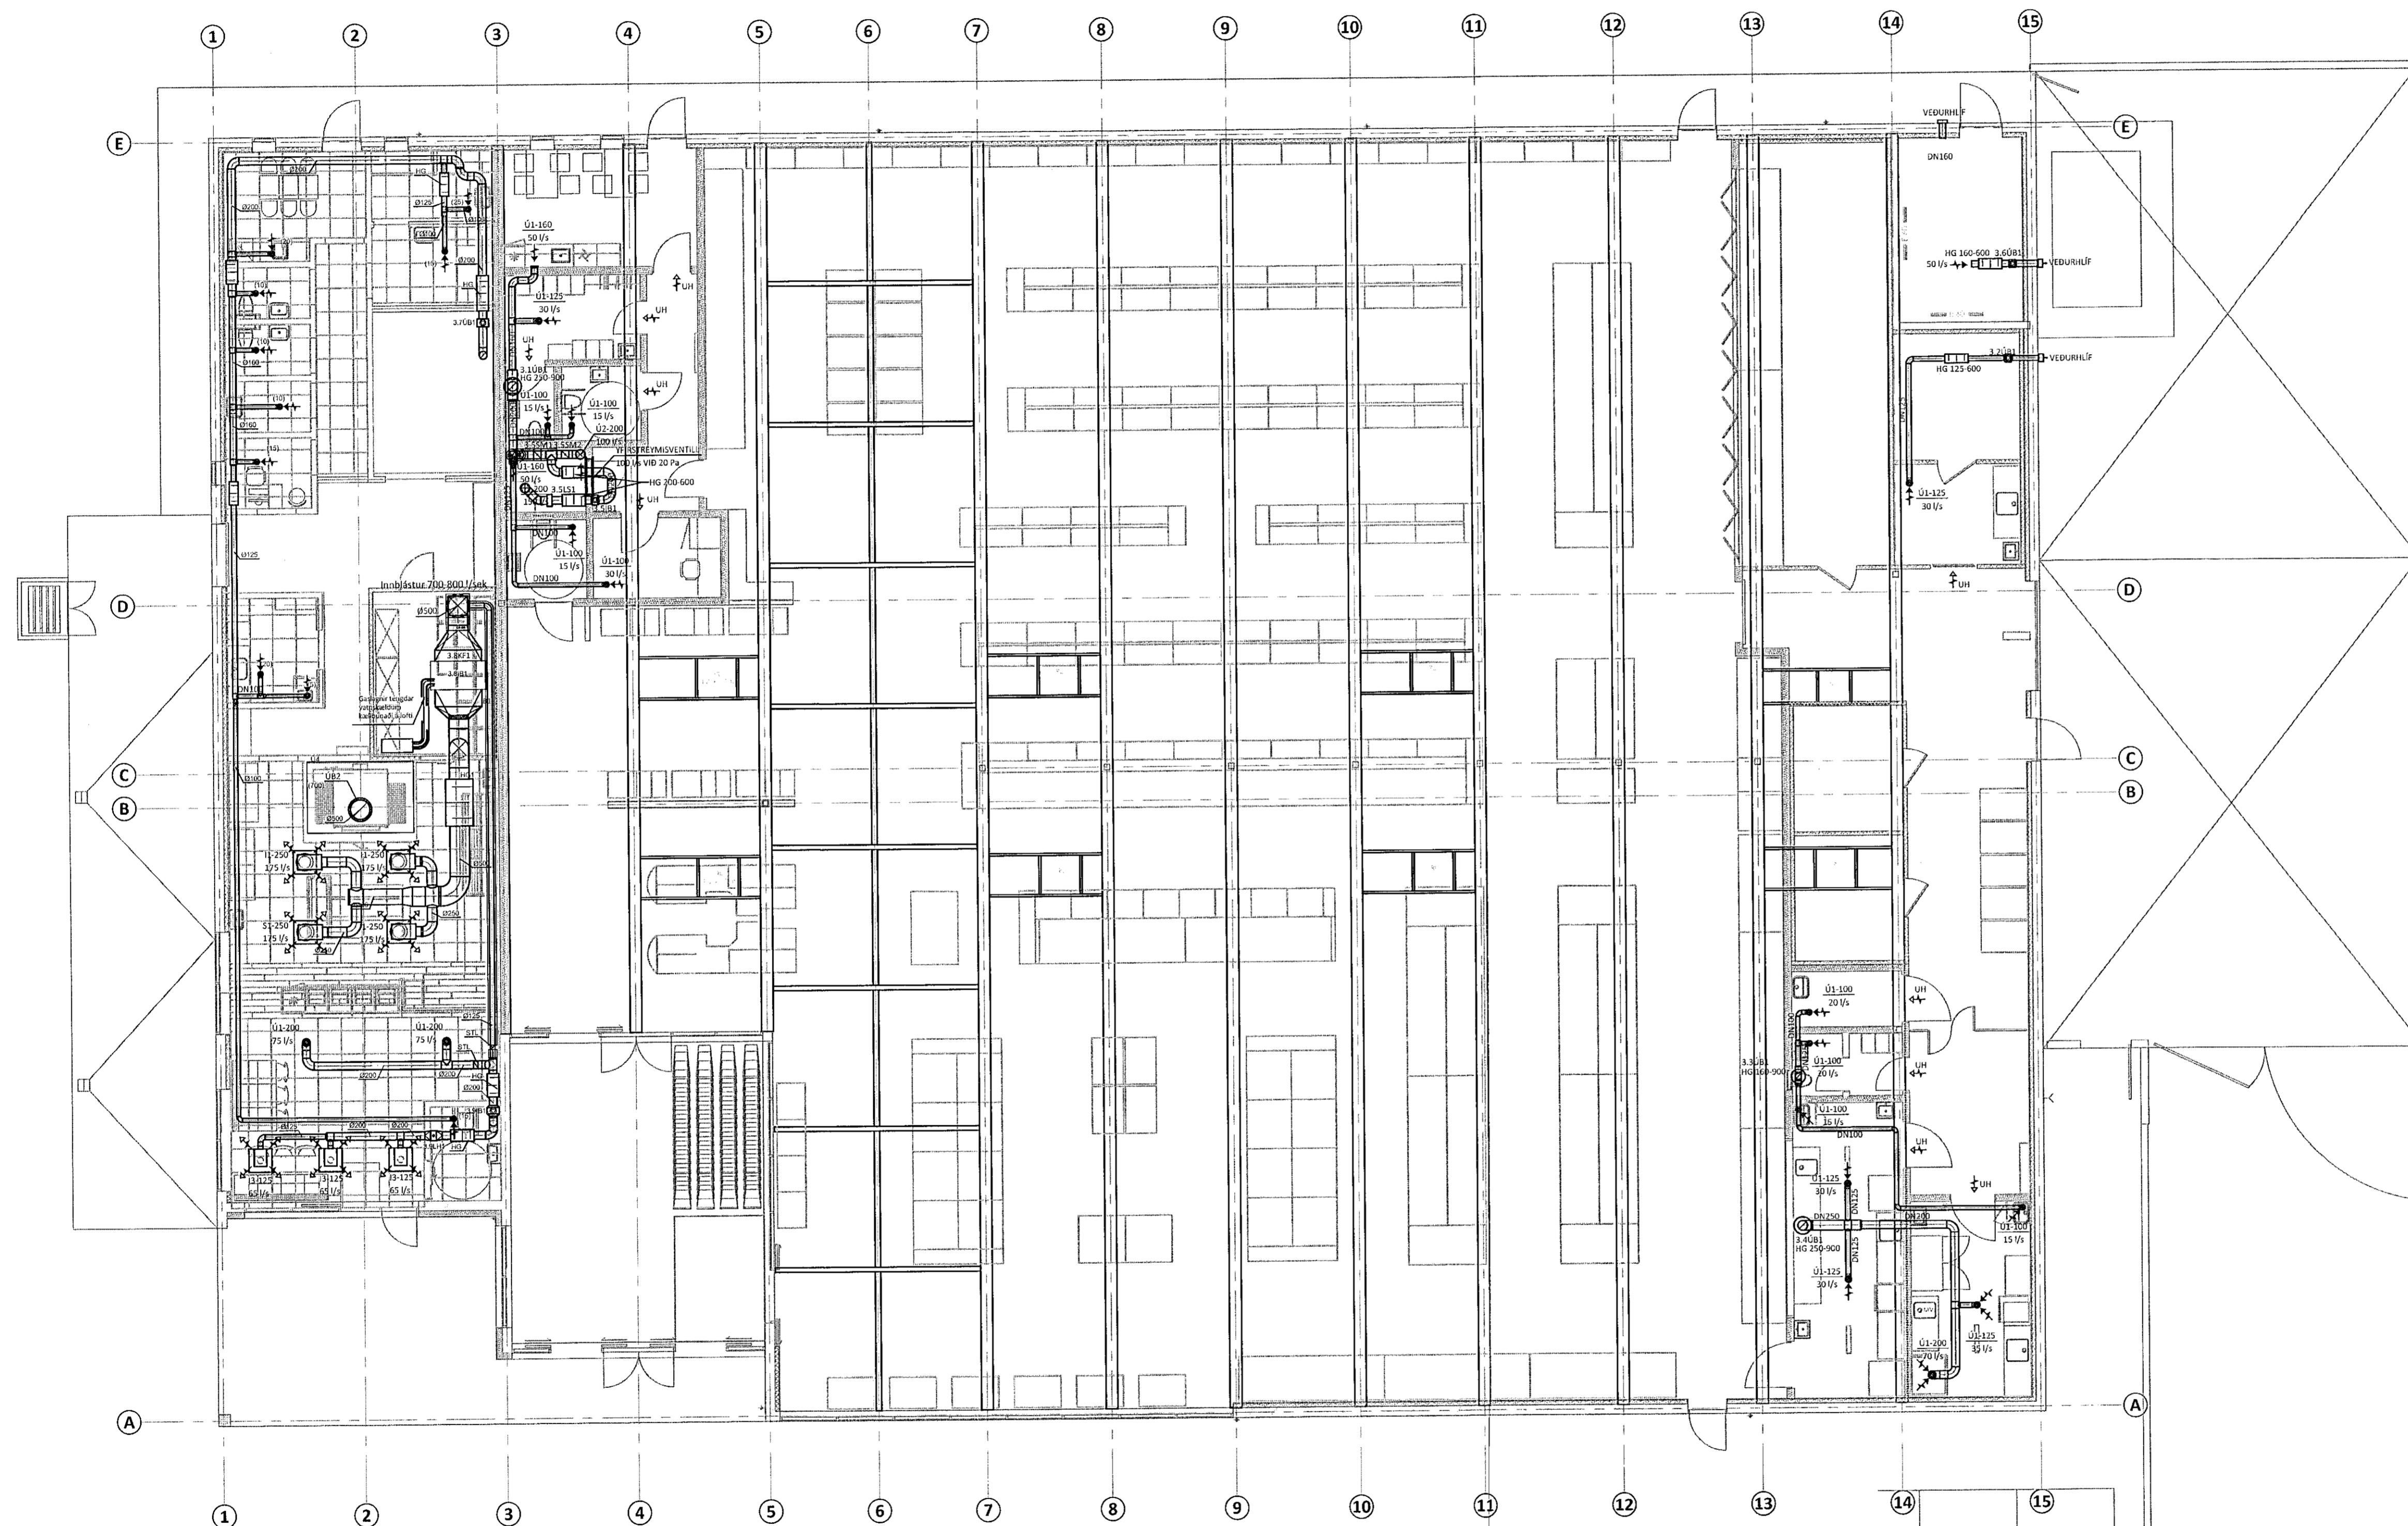


HÖNNUNARSTJÓRI KT. NETFANG SÍMI  
 G. ODDUR VÍÐISSON 220564-4369 Oddur@dap.is 660 4200  
 ÁRITUN BYGGINGARFULTRÚA KT. 220564-4369  
 SÉRUPPDÁTTUR ER Í SAMRÆMI VIB ADALUPPDÆTTI.  
 VERKNR. DAGS.ÚTG.

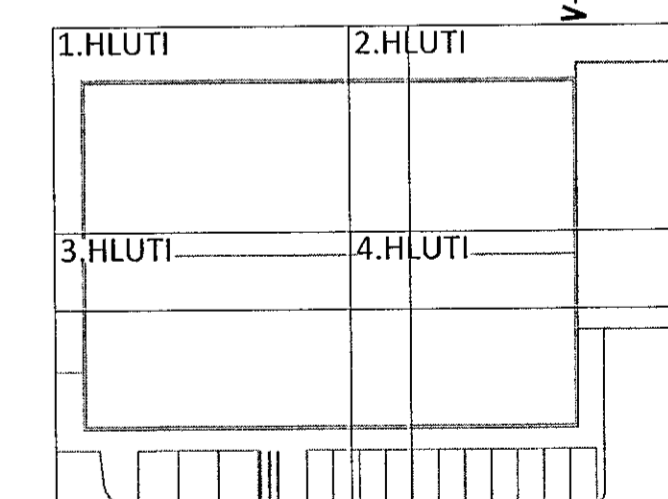

LYKILMYND

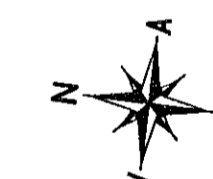

NR. DAGS. LÝSING



**NORÐURHELLA 1**  
 KRÓNAN - MATVÖRUVÆRSLUN HAFNARFJÖRÐUR  
 LOFTRÆSIKERFI  
 1.HÆÐ  
 YFIRLITSMYND - GRUNNMYND

SAMÞYKKT: KT. 270760-4229  
 DAGS. ÚTG. DAGS. BREYT. YFIRFARID  
 28.01.20 DAG  
 HÖNNUÐUR KT. NETFANG SÍMI  
 GUDMUNDUR PÉTURSSON 020672-5539 gummi@ferill.is 575 1600  
 MKV. (A1) VERKNR. TEKN. NR. BREYT.  
 1:100 19040 5-1100  
 Ferill ehf. Mörkin 1 108 Reykjavík Sími: 575 1600 www.ferill.is