

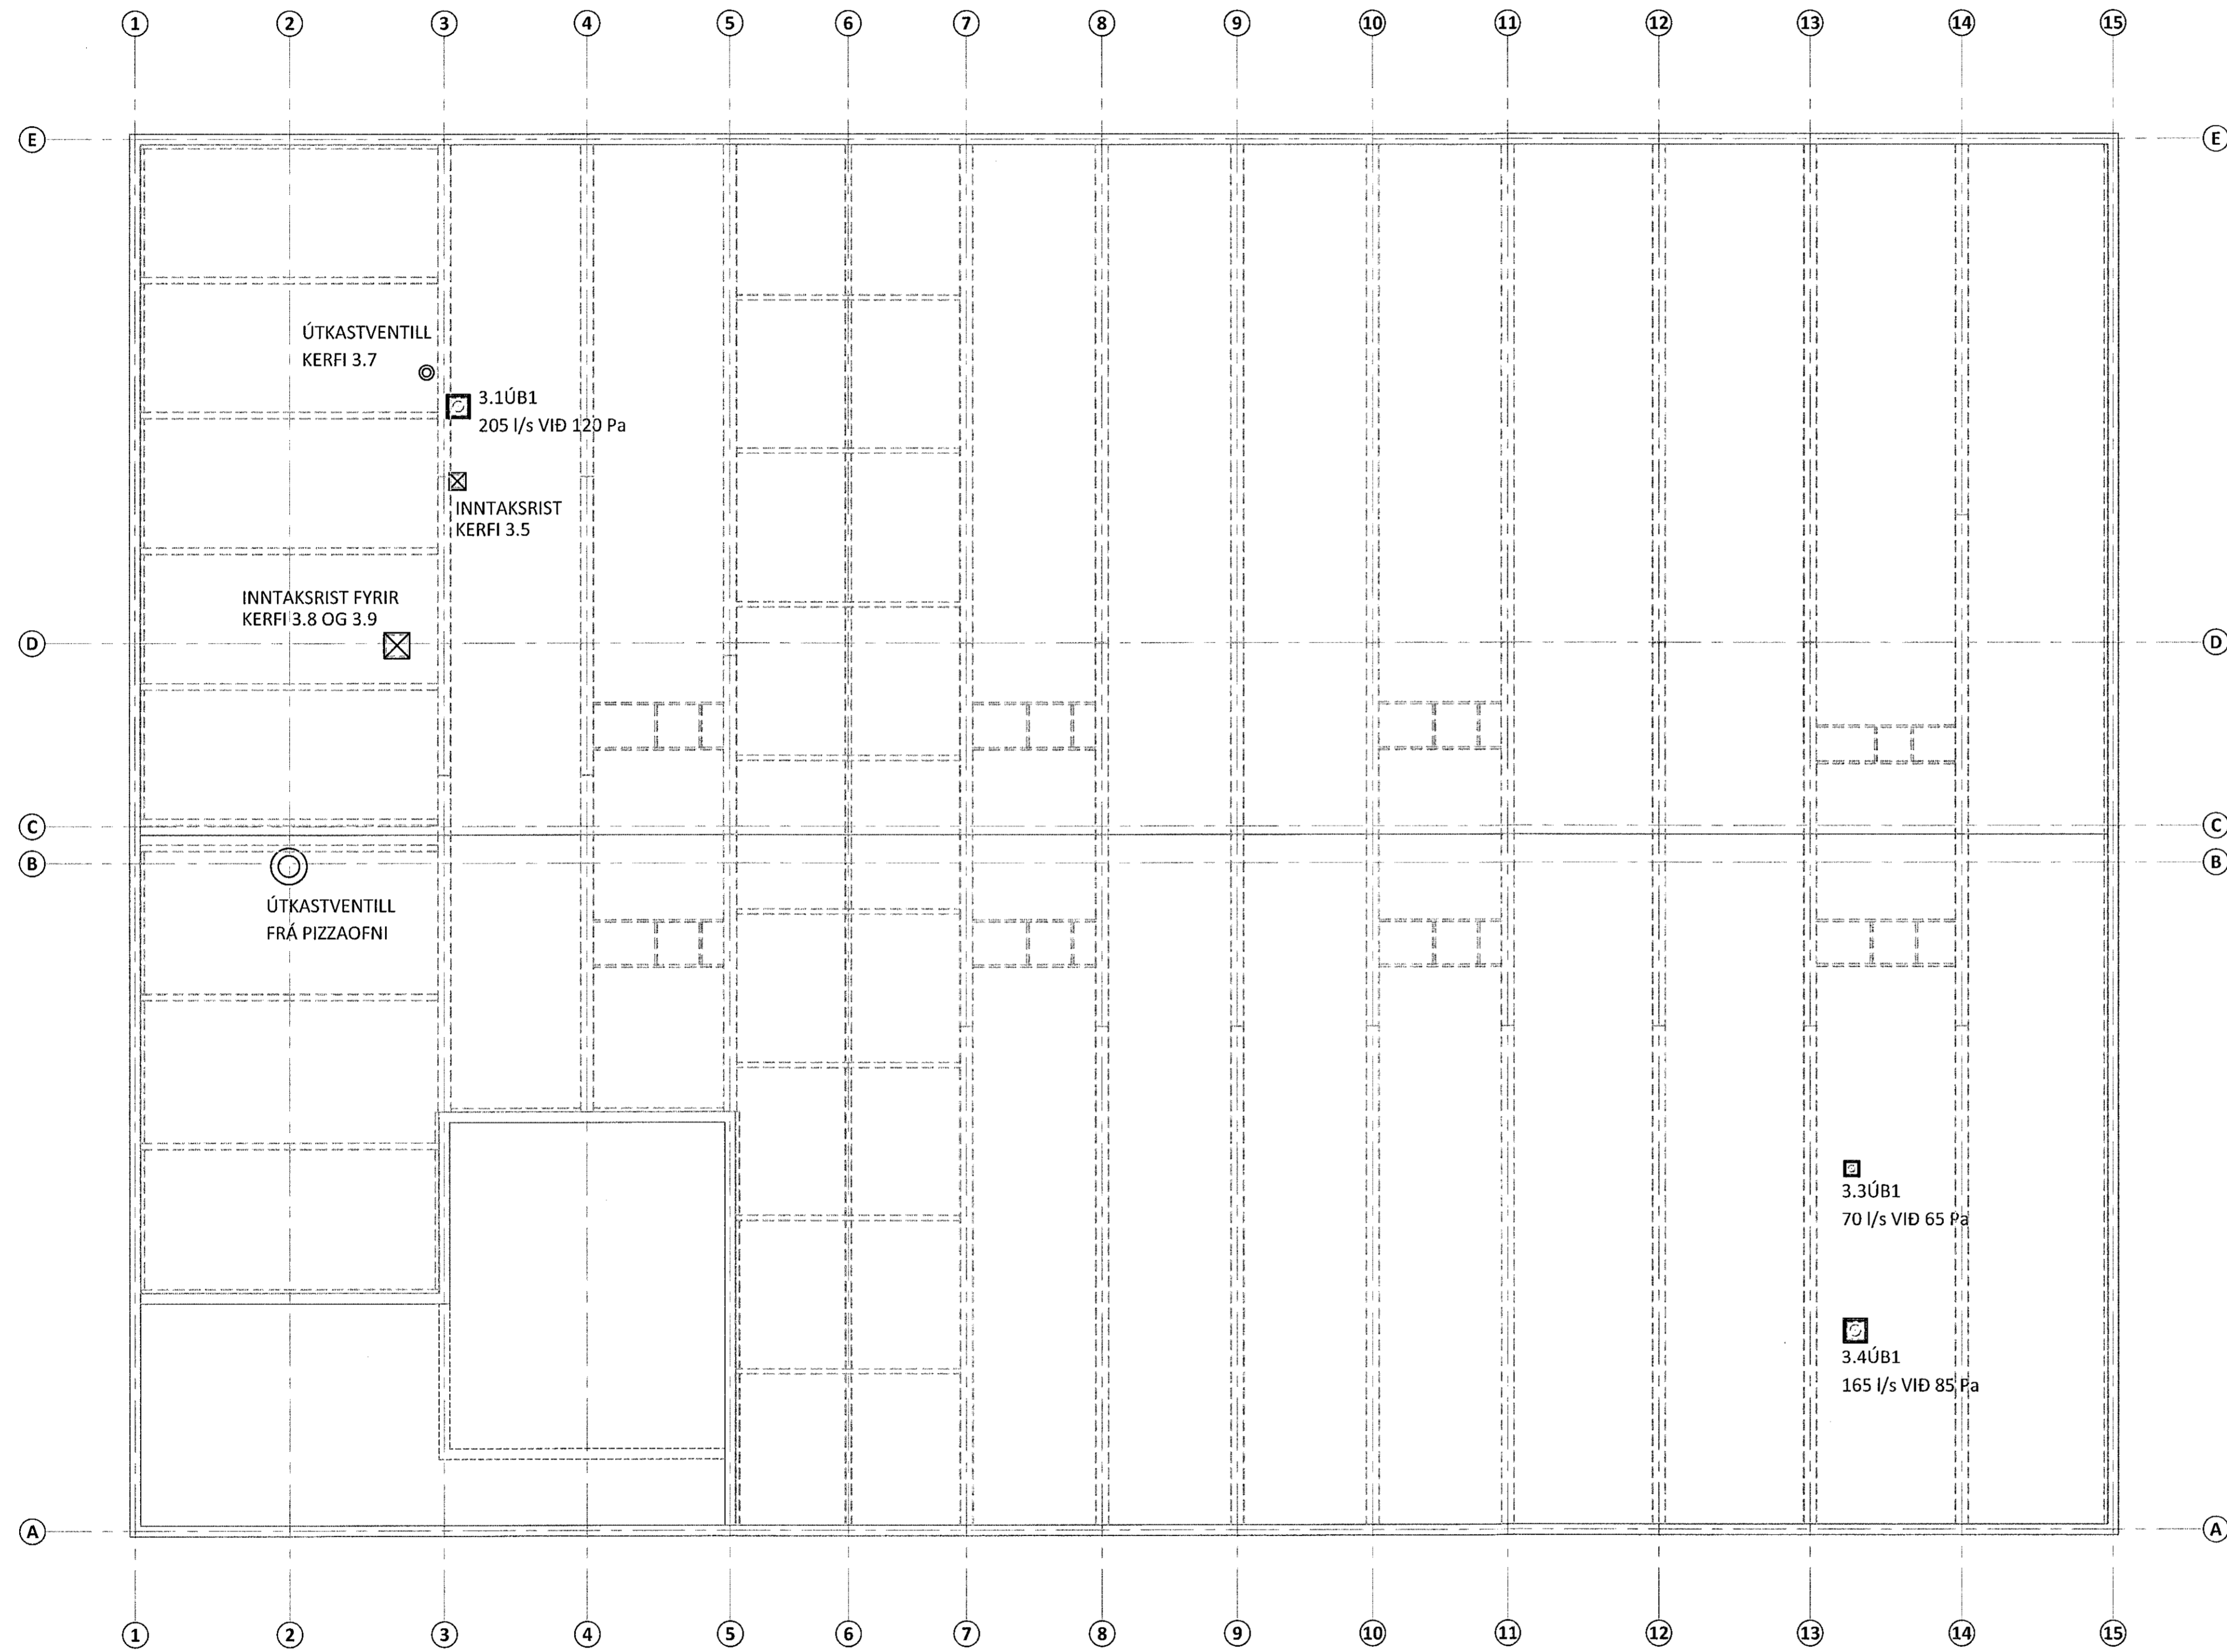


HÖNNUNARSTÓRI KT. NETFANG SÍMI  
 G. ODDUR VÍÐISSON 220564-4369 Oddur@dap.is 660 4200  
 ÁBYRGINGARSTJÓRI KT. NETFANG SÍMI  
 H. GUÐMUNDUR PÉTURSSON 020672-5539 gummi@ferill.is 575 1600  
 SÉRUPPRÁTTUR ER Í SAMRÆMI VÍÐ ADALUPPRÆTTI. DAGS.ÚTG.  
 VERKNR. BREYTI.

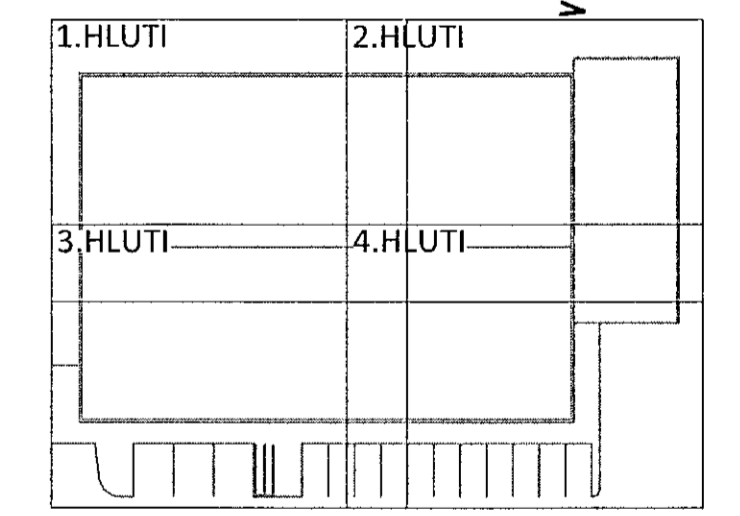

LYKILMYND

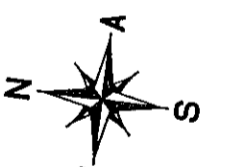

NR. DAGS. LÝSING



**NORÐURHELLA 1**  
 KRÓNAN - MATVÖRUVERSLUN HAFNARFJÖRÐUR  
 LOFTRÆSIKERFI  
 PAK  
 YFIRLITSMYND - GRUNNMYND

SAMÞYKKT KT. NETFANG SÍMI  
 DAGS. ÚTG. DAGS. BREYTI. YFIRFARND  
 28.01.20 PÁG  
 HÖNNUNDIR KT. NETFANG SÍMI  
 GUÐMUNDUR PÉTURSSON 020672-5539 gummi@ferill.is 575 1600  
 MKV. (A1) VERKNR. TEKNI. NR. BREYTI.  
 1:100 19040 5 - 1200  
 Ferill ehf. Mörkin 1 108 Reykjavík Sími: 575 1600 www.ferill.is