

SNJÓBRÆDSLUSKRÁ

Dreifiskista #1

Slauða nr.	c/c [mm]	L m	stærð [m ²]	Afköst [W]	q l/min	ΔP Pa	Opnun Stilliloka
#1-1	250	198	50	8910	6.41	18616	100 %
#1-2	250	190	48	8550	6.15	16669	95 %
#1-3	250	155	39	6975	5.02	9679	72 %
#1-4	250	172	43	7740	5.57	12775	83 %
#1-5	250	152	38	6840	4.92	9188	70 %
#1-6	250	166	42	7470	5.37	11620	79 %

Samtals 1033 m 46.5 kW 33.43 l/min

Dreifiskista #2

Slauða nr.	c/c [mm]	L m	stærð [m ²]	Afköst [W]	q l/min	ΔP Pa	Opnun Stilliloka
#2-1	250	204	51	9180	6.60	20166	96 %
#2-2	250	211	53	9495	6.83	22076	100 %
#2-3	250	208	52	9360	6.73	21244	98 %
#2-4	250	205	51	9225	6.63	20432	96 %
#2-5	250	204	51	9180	6.60	20166	96 %
#2-6	250	206	52	9270	6.67	20701	97 %
#2-7	250	150	38	6750	4.85	8870	63 %
#2-8	250	160	40	7200	5.18	10533	69 %
#2-9	250	140	35	6300	4.53	7383	58 %

Samtals 1688 m 76.0 kW 54.63 l/min

Dreifiskista #3

Slauða nr.	c/c [mm]	L m	stærð [m ²]	Afköst [W]	q l/min	ΔP Pa	Opnun Stilliloka
#3-1	250	150	38	6750	4.85	8870	80 %
#3-2	250	178	45	8010	5.76	14000	100 %


Samtals 328 m 14.8 kW 10.61 l/min

Dreifiskista #4

Slauða nr.	c/c [mm]	L m	stærð [m ²]	Afköst [W]	q l/min	ΔP Pa	Opnun Stilliloka
#4-1	250	170	43	7650	5.50	12382	78 %
#4-2	250	165	41	7425	5.34	11434	75 %
#4-3	250	168	42	7560	5.44	11997	77 %
#4-4	250	182	46	8190	5.89	14857	86 %
#4-5	250	204	51	9180	6.60	20166	100 %

Samtals 889 m 40.0 kW 28.77 l/min

ÁRITUN BYGGINGARFULLTRÚA

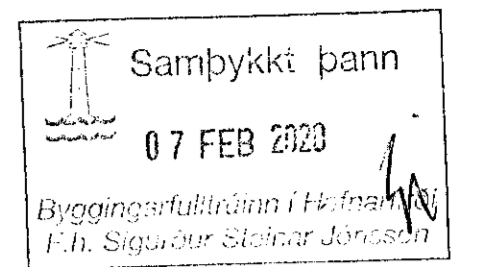

HÖNNUNARSTJÓRI KT. NETFANG SÍMI
 G. ODDUR VÍÐISSON 220584-4369 Oddur@dap.is 660 4200
 kt. 220564-4369

ÁRITUN HÖNNUNARSTJÓRA:
 SERUUPPRÁTTUR ER Í SAMRÆMI VID ADALUPPDRETTI.
 VERKNR: DAGS.ÚTG:

NR. DAGS. LÝSING



NORÐURHELLA 1
 KRÓNAN - MATVÖRUVERSLUN HAFNARFJÖRÐUR
 SNJÓBRÆDSLUKERFI
 SNJÓBRÆDSLUSKRÁR

SAMÞYKKT: KT. NETFANG SÍMI
 DAGS. ÚTG. DAGS. BREYT. VEIRFARID
 28.01.20 DAG
 HÖNNUÐUR KT. NETFANG SÍMI
 GUMMUNDUR PÉTURSSON 020672-5539 gummi@ferill.is 575 1600
 MKV. (A1) VERKNR. TEKN. NR. BREYT.
 19040 6-0003
 Ferill ehf. Mörkin 1 108 Reykjavík Sími: 575 1600 www.ferill.is