

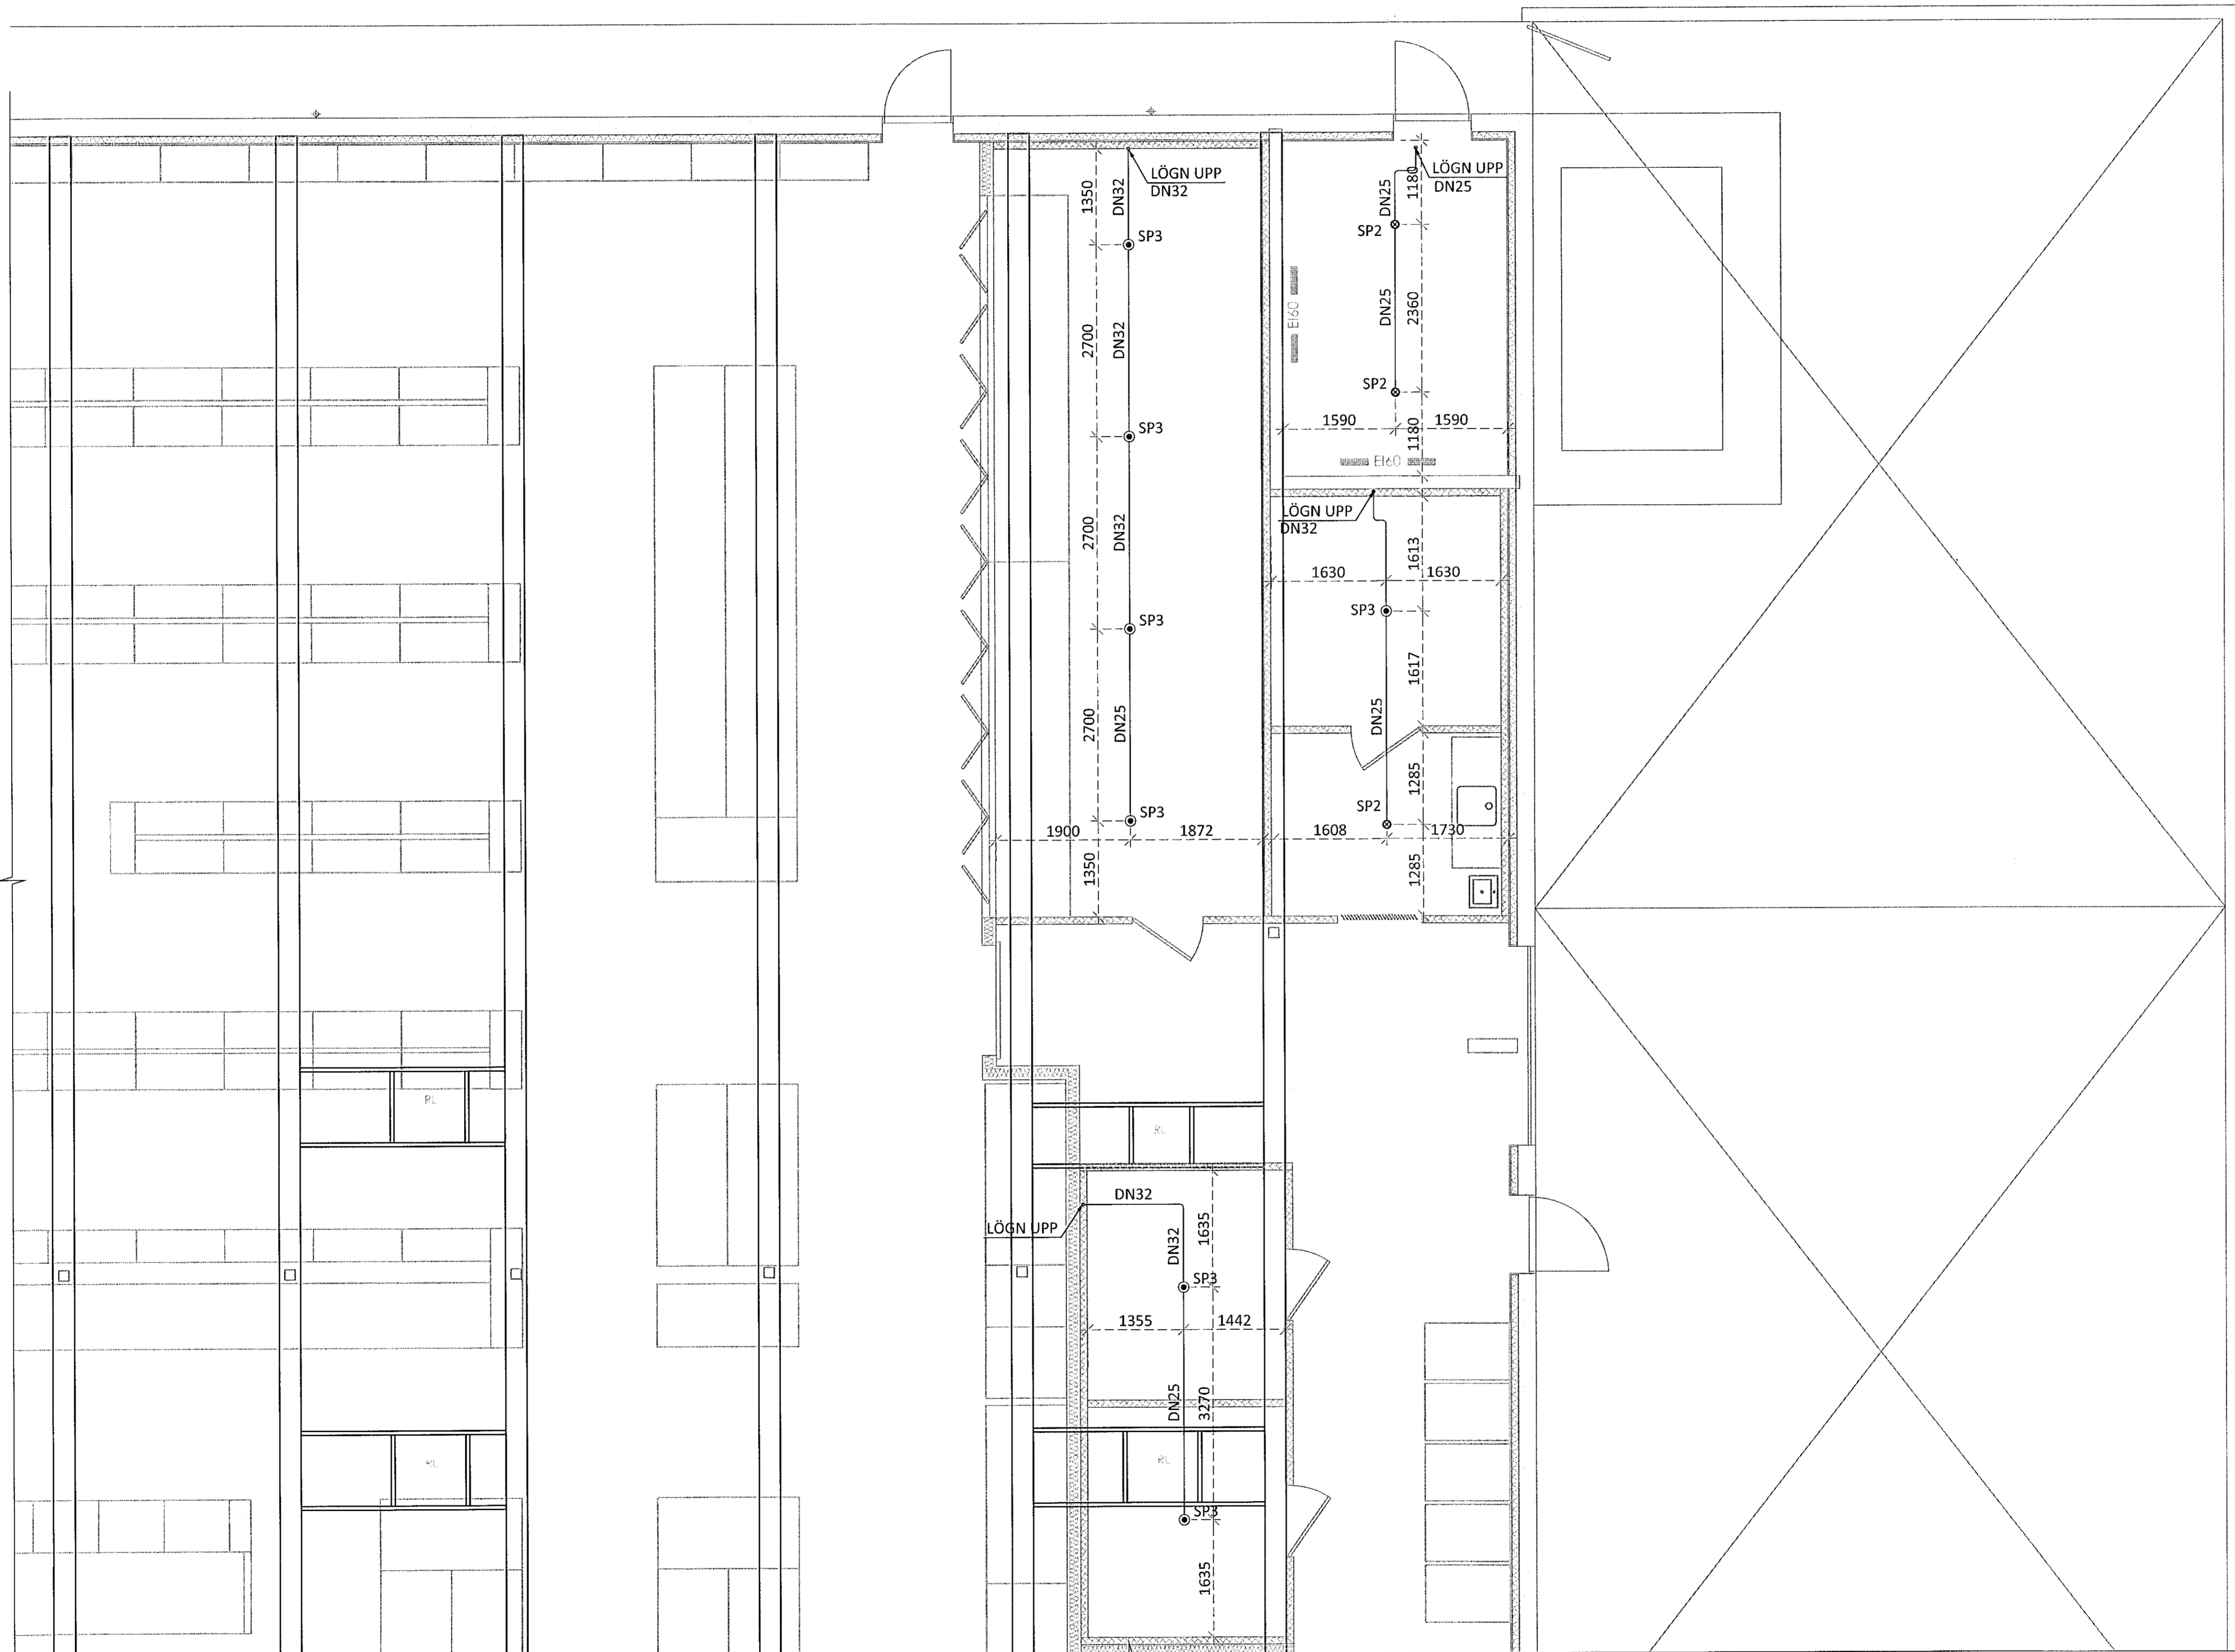


HÖNNUNARSTJÓRI KT. NETFANG SIMI
G. ODDUR VÍÐESSON 220564-4369 Oddur@dap.is 660 4200
ÁRITUN HÖNNUNARSTJÓRA: kt. 220561-4369
SÉRUPPRÁTTUR ER Í SAMRÆMI VÍÐ ADALUPPRÆTTIL DAGS.ÚTG.
VERKNR.

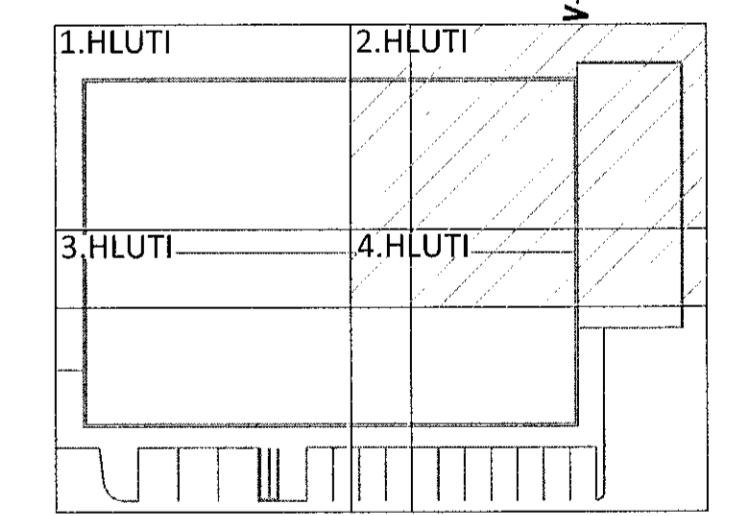

LYKILMYND

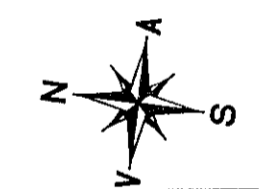

NR. DAGS. LÝSING



NORÐURHELLA 1
KRÓNAN - MATVÖRUVERSLUN HAFNARFJÖRÐUR
VATNSÚÐAKERFI
1.HÆÐ
GRUNNMYND - NEDRA KERFI

SAMÞYKKT: *Ólafur Gunnarsson* KT. 270760-4229
DAGS. ÚTG. 28.01.20 DAGS. BREYTT. YFIRFARID
HÖNNUNDIR PÁG
GUMMUNDUR PÉTURSSON KT. NETFANG SIMI
020572-5539 gummi@ferill.is 575 1600
1:50 VERKNR. TEIKN. NR. BREYTT.
19040 7 - 1112
Ferill ehf. Mörkin 1 108 Reykjavík Sími: 575 1600 www.ferill.is