




H-01 1 ítem

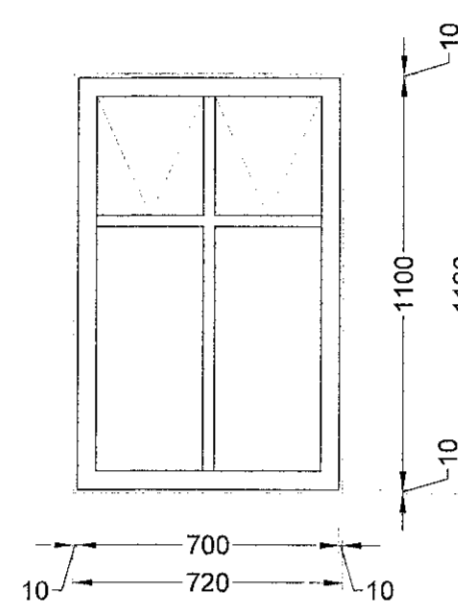


G-01 3 ítem

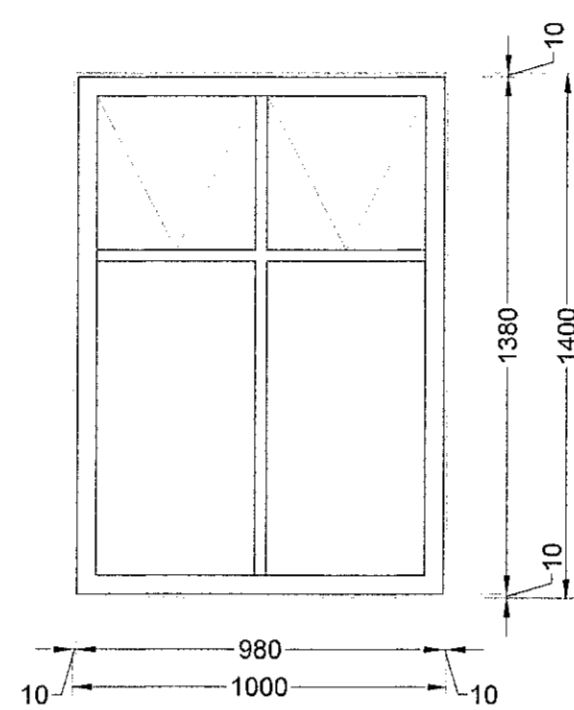


G-02 2 ítem

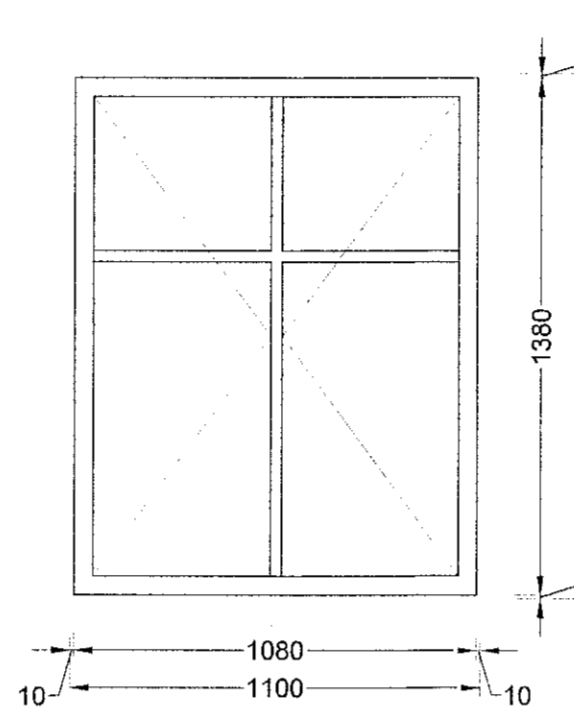

G-03 4 ítem

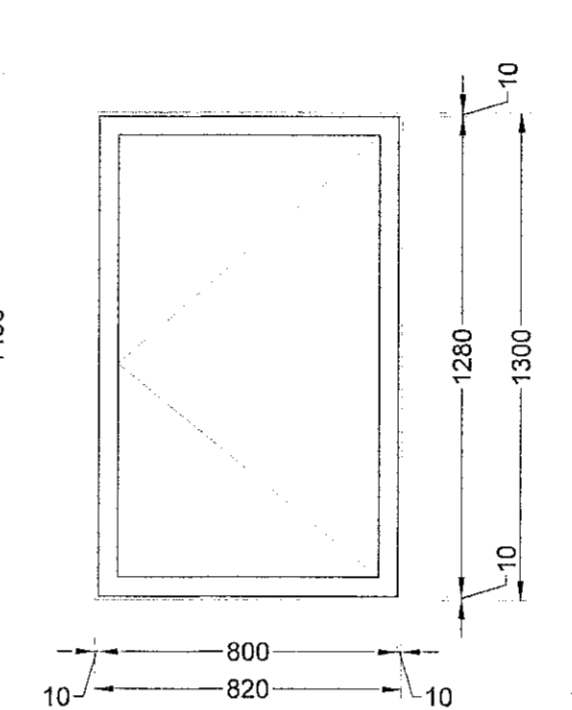

G-04 2 ítem

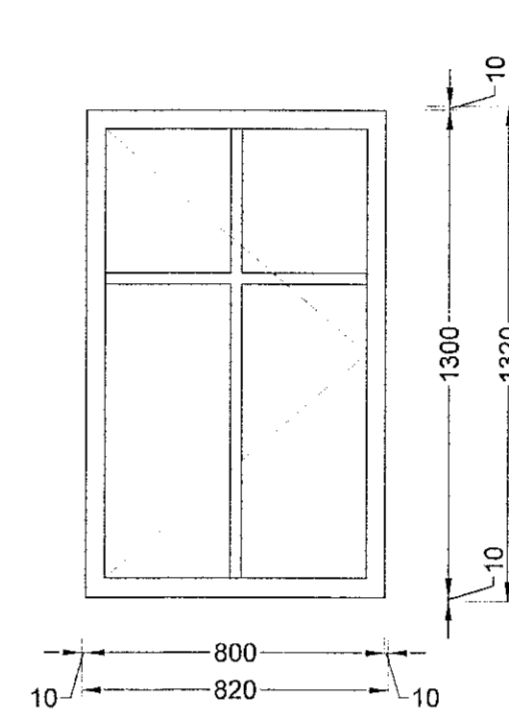


G-05 2 ítem


Number	Items	Opening	Element size		Glass	Colour outside	Colour inside	Other info
			W	H				
G-1	3	TOP	700	1100	Normal/sun	RAL 6001	RAL 9010	
G-2	2	TOP	980	1380	Normal/sun	RAL 6001	RAL 9010	
G-3	4	SIDE	1080	1380	Normal/sun	RAL 6001	RAL 9010	
G-4	2	SIDE	800	1380	Normal/sun	RAL 6001	RAL 9010	
G-5	2	RIGHT	800	1300	Normal/sun	RAL 6001	RAL 9010	EMERGENCY OPENING
H-01	1	OUT LEFT	1325	2280	Normal/sun	RAL 6001	RAL 9010	

ÚTLIT CLASSIC  
MKV 1:20


Number	Items	Opening	Element size		Glass	Colour outside	Colour inside	Other info
			W	H				
G-10	1	FIXED	880	1830	Normal/sun	GLASS	RAL 7022	
G-11	1	TOP	550	750	Normal/sun	GLASS	RAL 7022	
G-12	1	FIXED	1500	1350	Normal/sun	GLASS	RAL 7022	
G-13	1	TOP	1600	675	Normal/sun	GLASS	RAL 7022	
G-14	1	RIGHT	880	2000	Normal/sun	GLASS	RAL 7022	EMERGENCY OPENING
G-15	2	FIXED	330	2000	Satin	GLASS	RAL 7022	
H-02	1	SLIDING	2980	2280	Normal/sun	Sable Noir 2100	RAL 7022/Oak	TRE/ALU KULTUR Oak sliding door

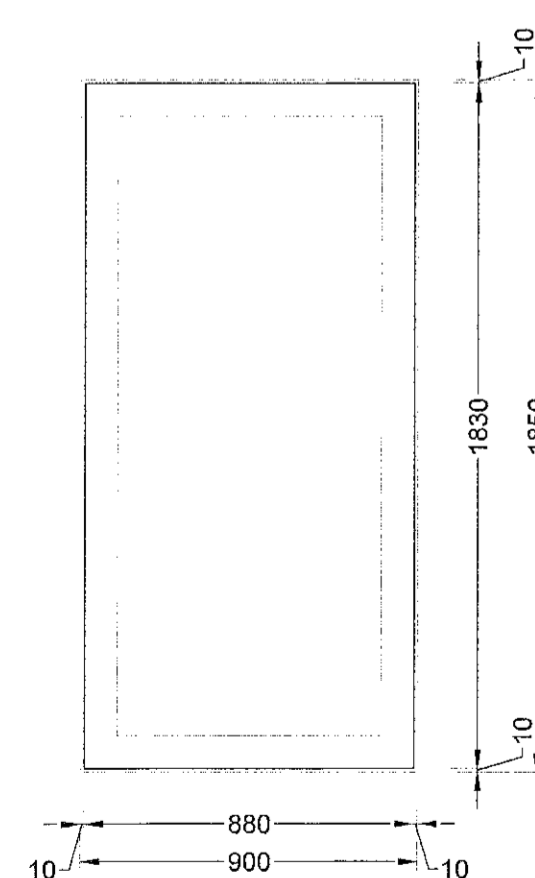


G-10 1 ítem

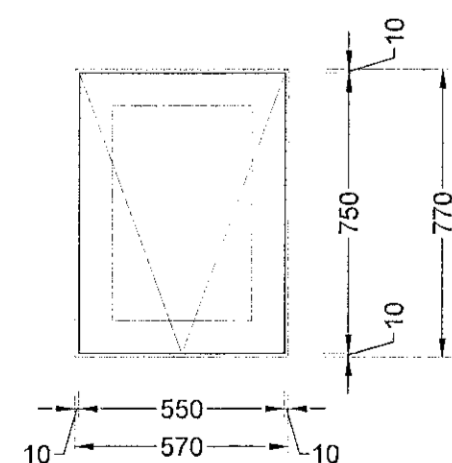


G-11 1 ítem

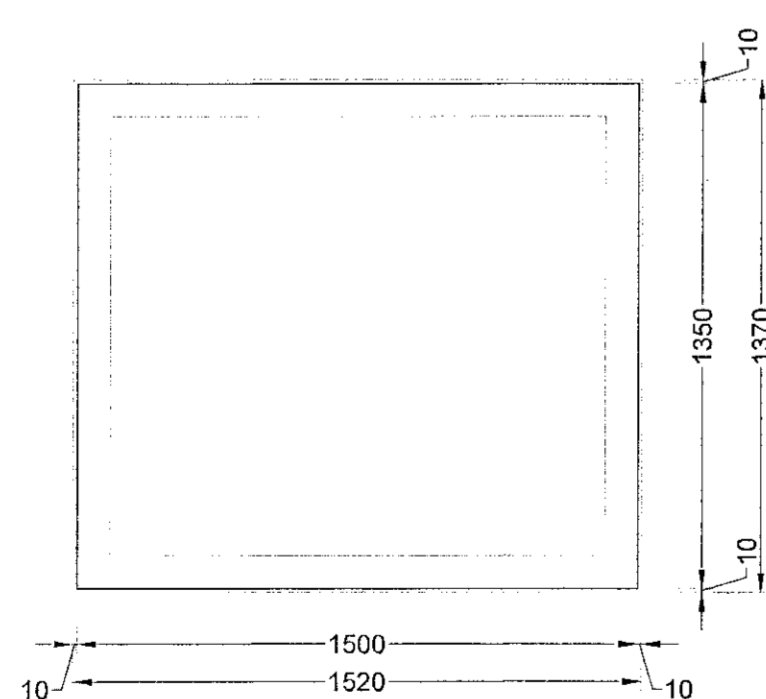


G-12 1 ítem

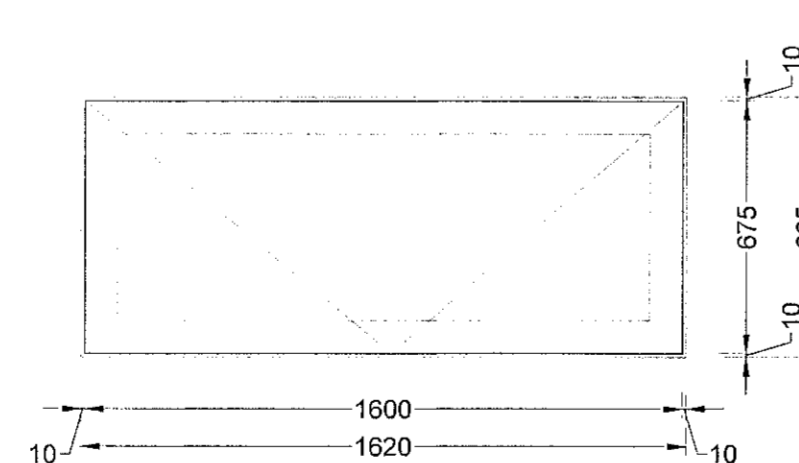


G-13 1 ítem

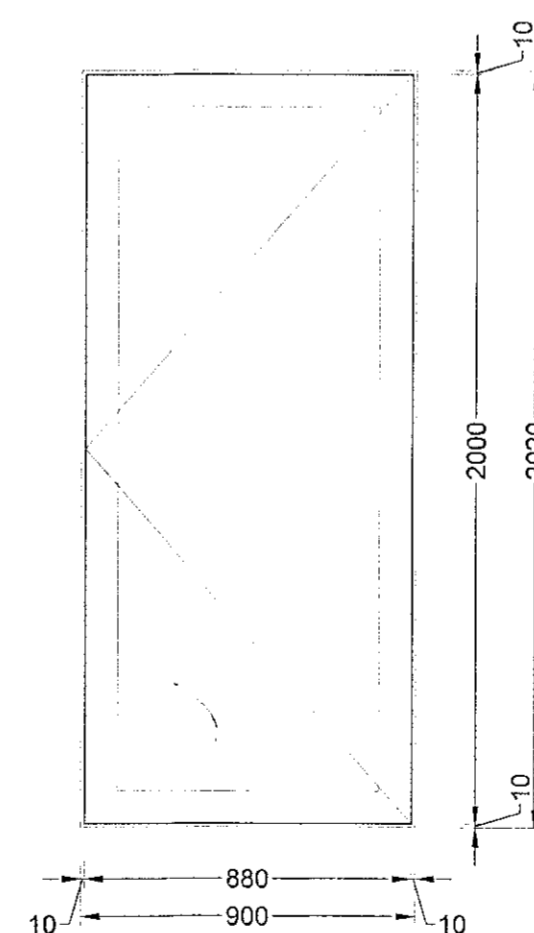

G-14 1 ítem

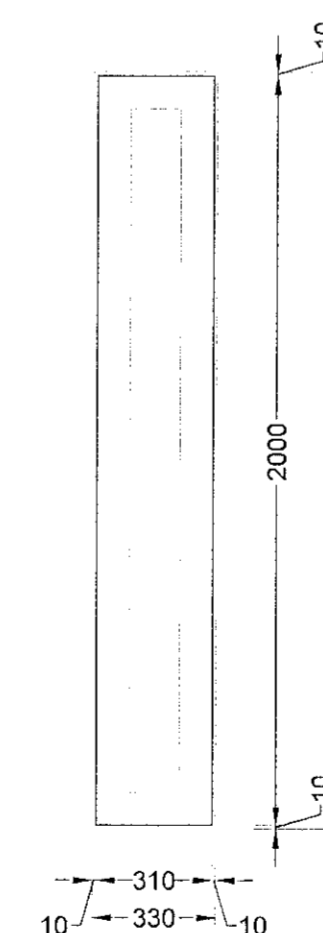

G-15 2 ítem

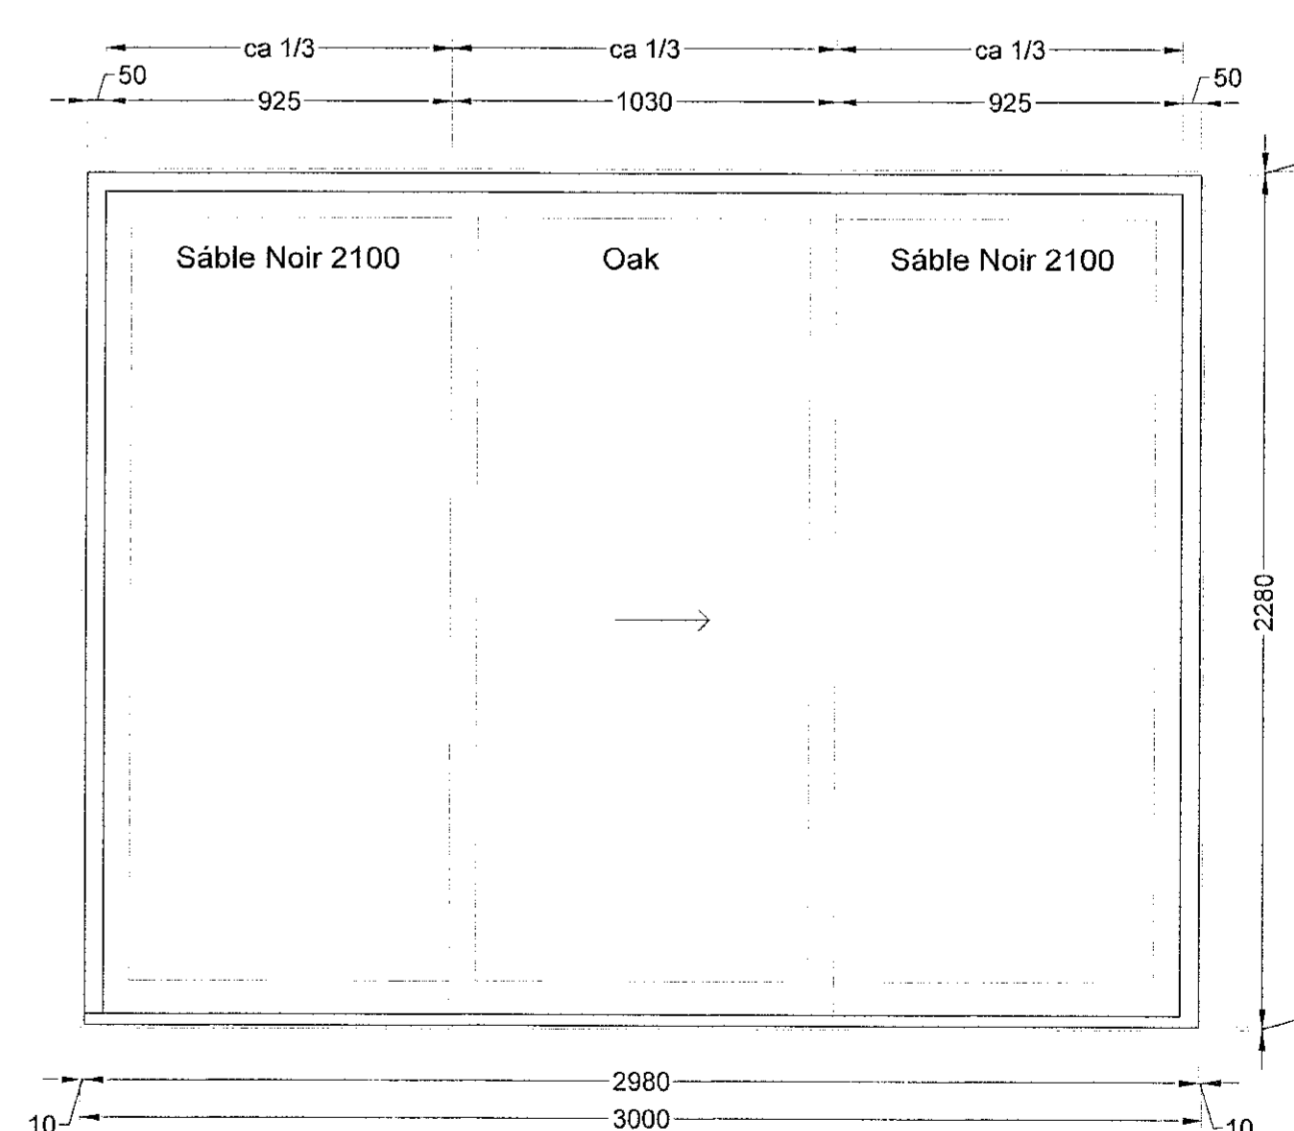

H-02 1 ítem

ÚTLIT MODERN  
MKV 1:20

1 HURFA OG GLUGGA YFIRLIT  
Úg. Skýling/Blýsing

20.01.2020 HIS  
Dags. Teknað Yfirfild

HÁKON OG ARNA  
VERKHAUPTVERK

EINBYLI  
TEGUND VERKS

HRAUNHVAMMUR 3  
GATASAMSETNING

VERKTEIKNINGAR  
GLUGGATEIKNING

LANDNÖMUR: L120997  
STADGR.: 1400-1-42700030  
MHL: 01  
MKV: 1:20  
BLADSTÆRÐ: A1  
STOFN DAGS: 10.09.2019  
TEIKNAD: HIS  
YFIRFARID: SH

H-3  
VERKNAF: 720 - 1  
RADNR: ÚTDAGA



Hákon Ingi Sveinbjörnsson FAI  
F.h. 30/07/9-6679  
Sigurður Harðarson FAI  
F.h. 030446-3999

BATTERIÐ | ARKITEKTAR  
Hvalayrarbraut 32 | 220 Hafnarfjörð | S: 54 54 700 | batteri@arkitekt.is | www.arkitekt.is

© BATTERIÐ | ARKITEKTAR  
ÖLL AFNÖT OG AFTRITUN TEIKNINGAR AD HILUTA EÐA Í HEILD EN HÁD SKRIFLEGGU LEYFI HÖFUÐA