
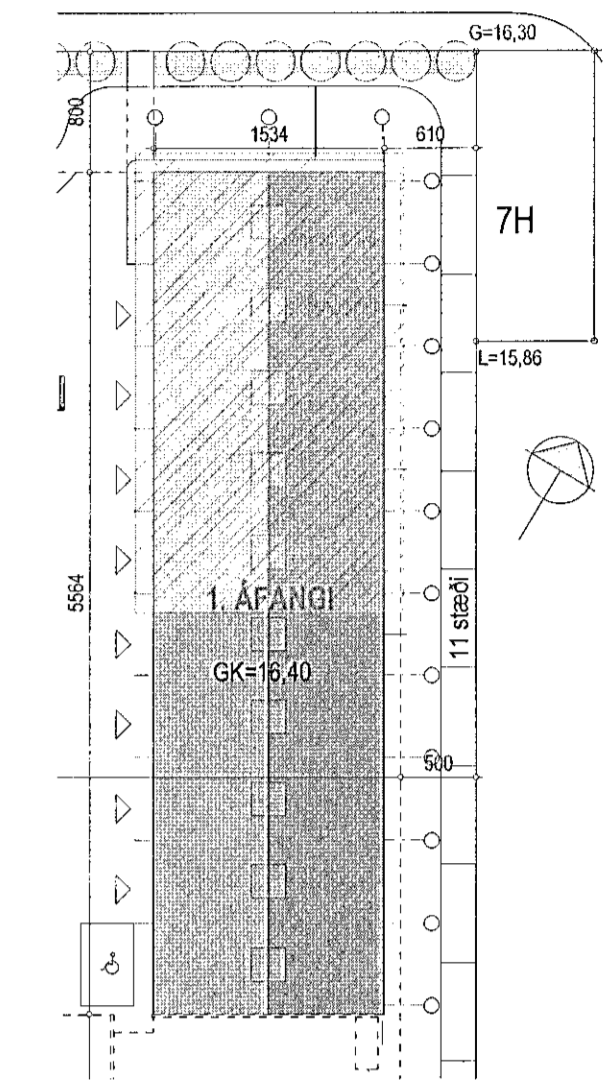


Samþykkt þann
04 MAR 2020
Byggingarfulltrúinn í Hafnarfirði
F.h. Sigurður Steinar Jónsson

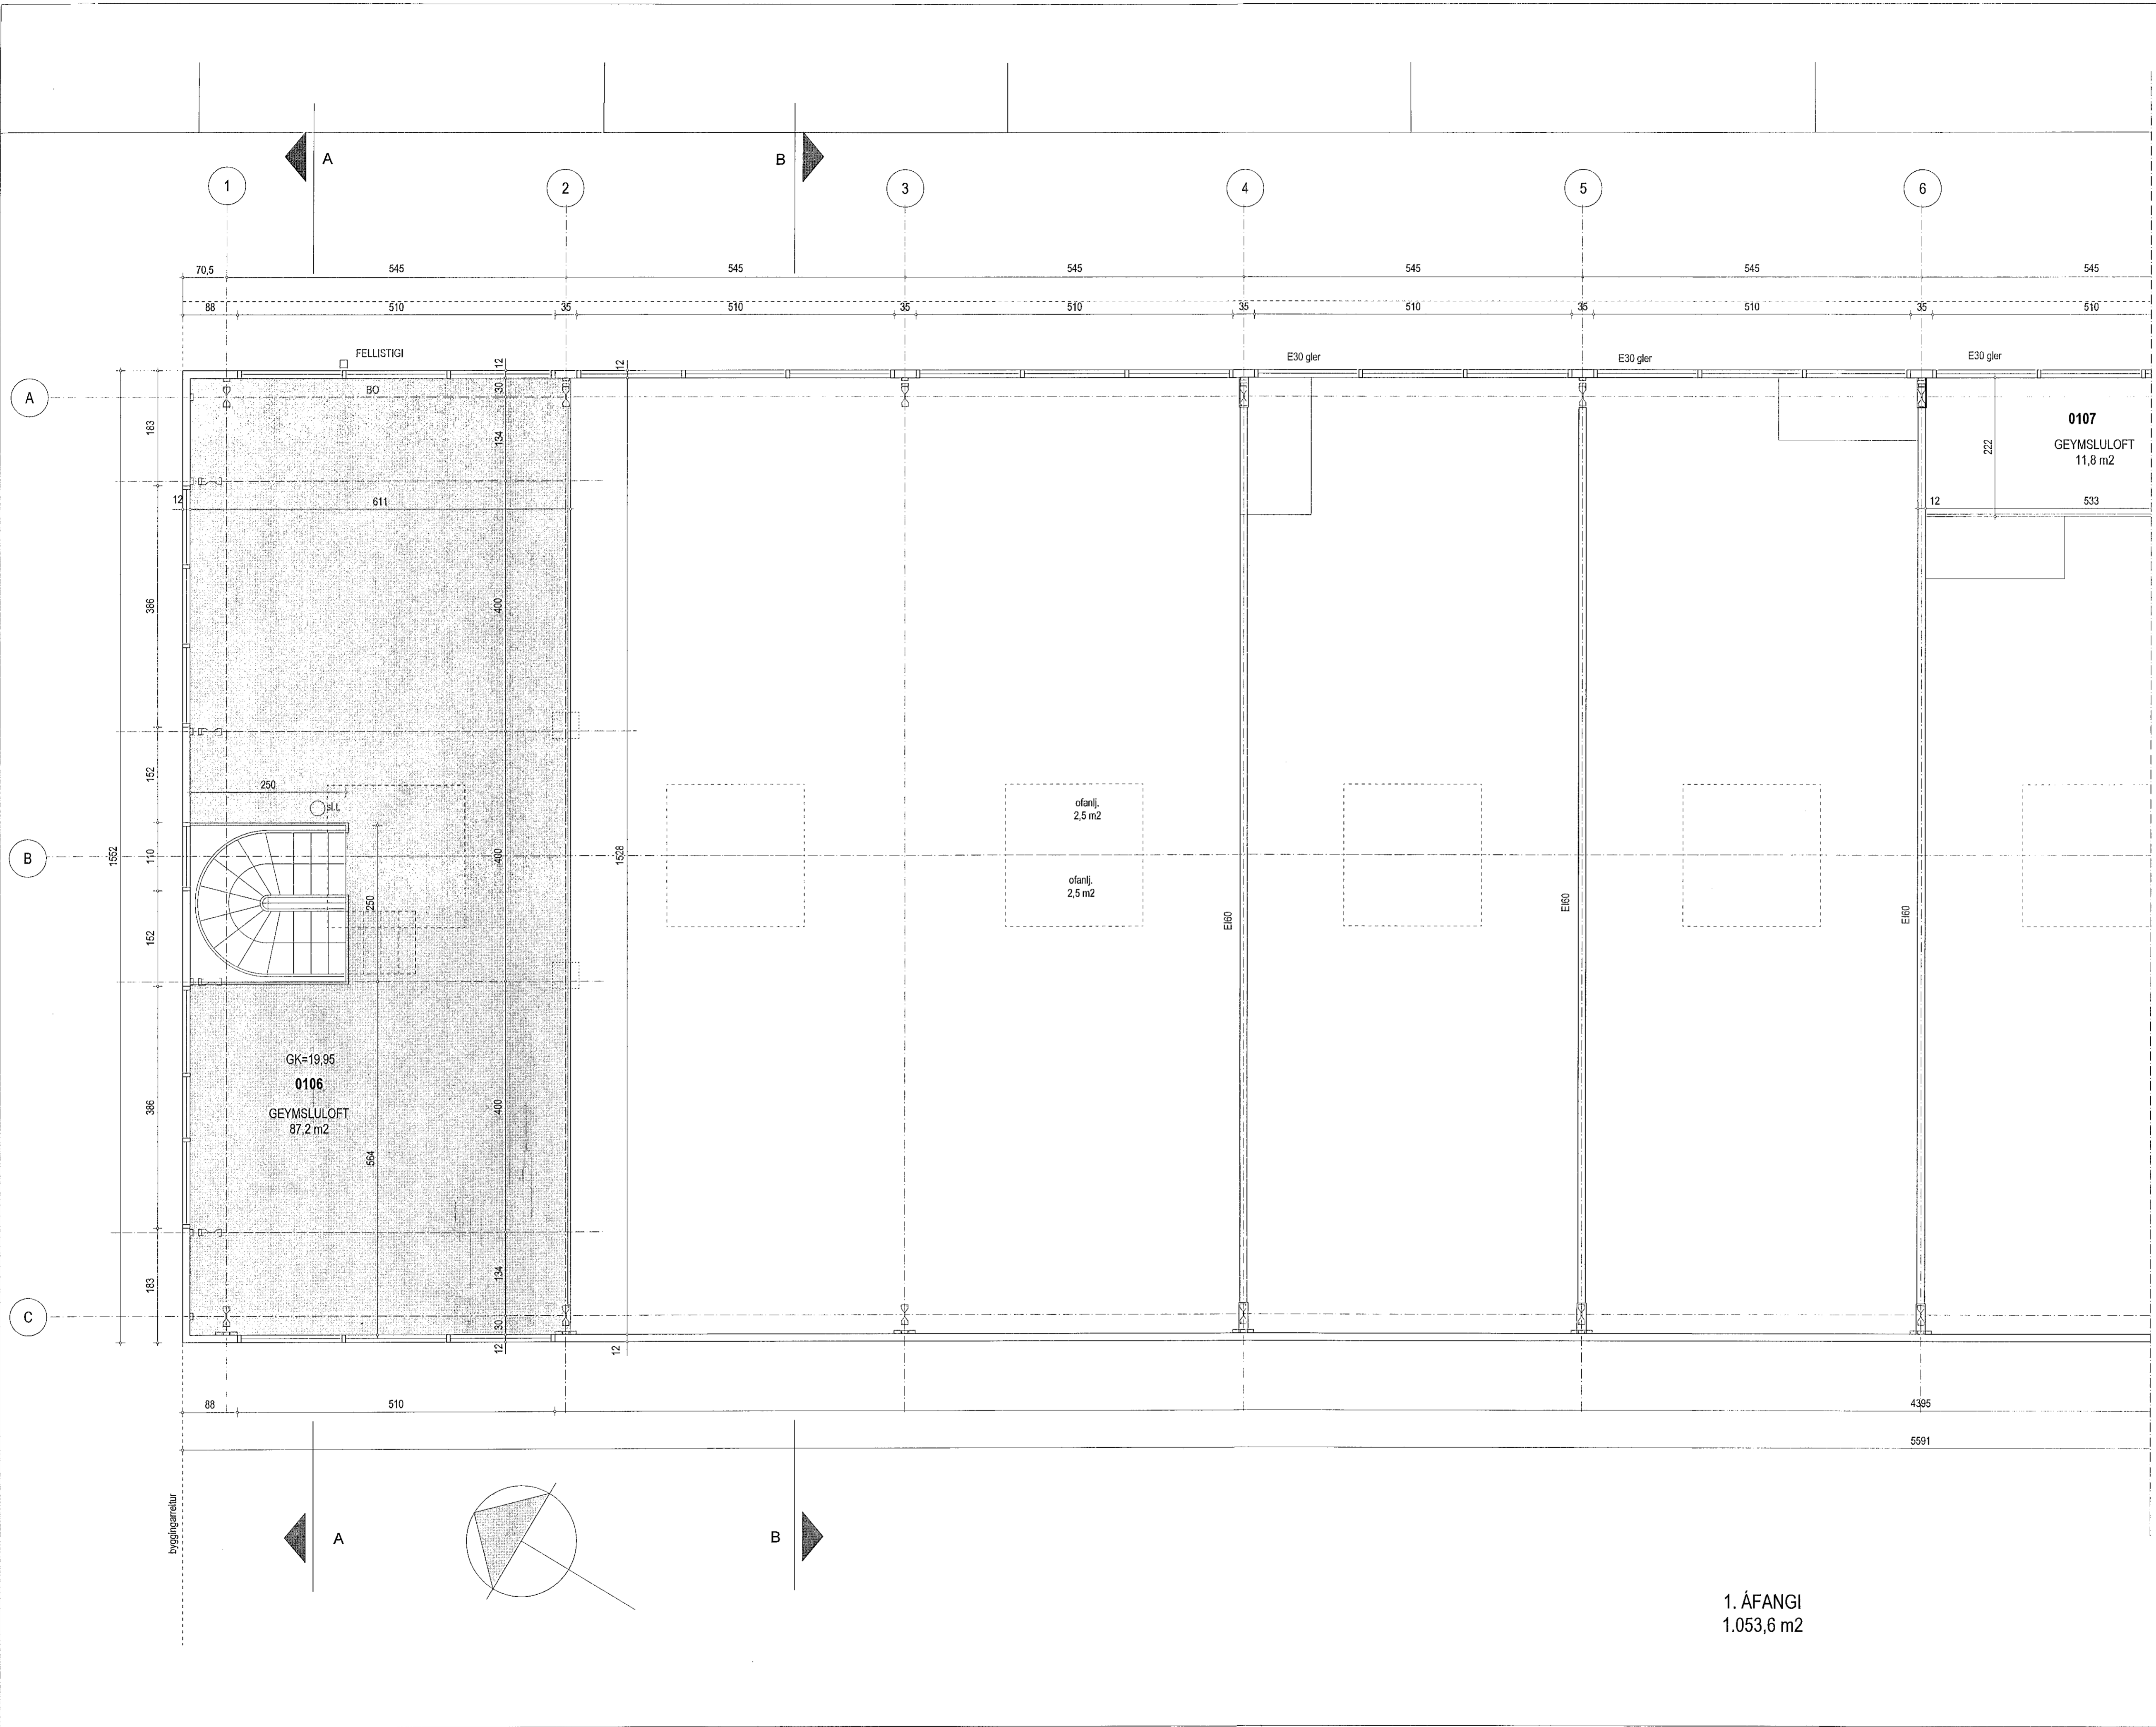

LYKILMYND

1. ÁFANGI
1.053,6 m²

ÁLHELLA 7 HAFNARFIRÐI	
skilningur	no 1.3
Grunnmynd 2.hæð	kvart 1:50
dags. 22.04.2017	breytt 22.08.2016 - fjágun eignarhafa
GINGI teiknistofa	Alólástræti 5, 450 Patreksfirður gingi11@almnet.is
arkitektar tali Guðmúður Björn Jónsson	xl 110254-3349 símar: 6976984