


TAFLA T0  
AÐALDREIFITAFLA

3~ / N 400/230V 50Hz

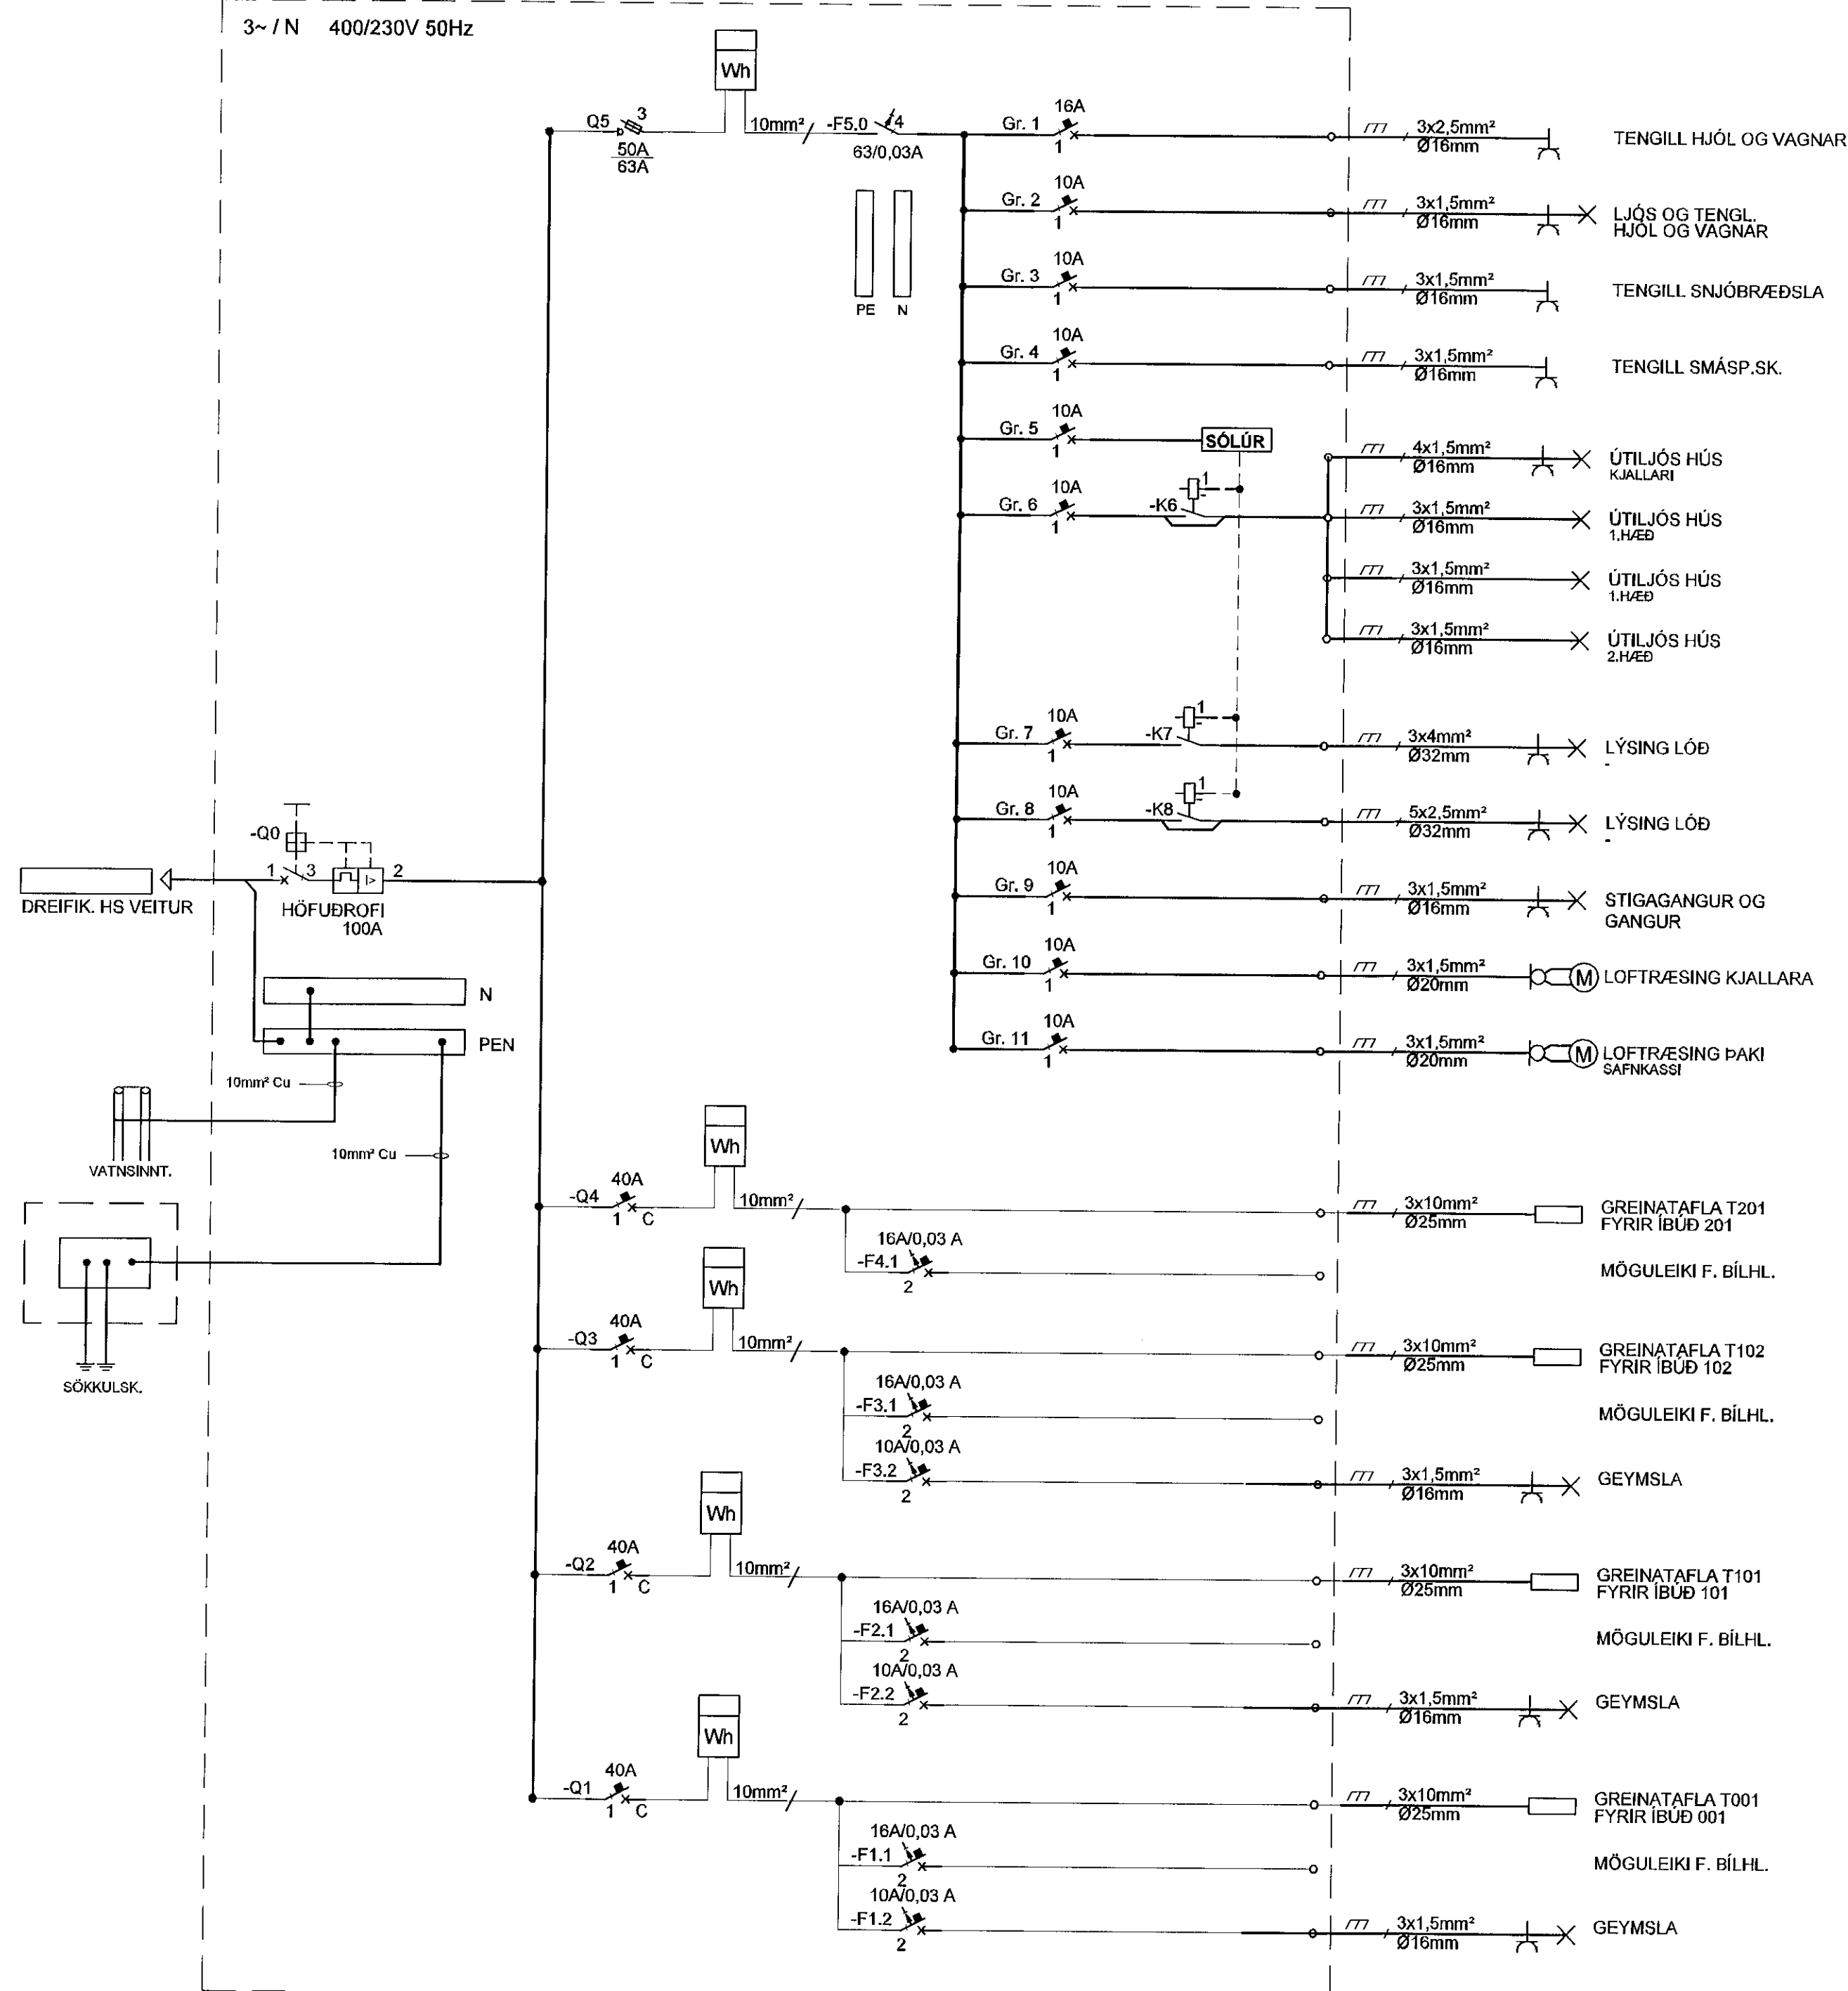

Sambýkt þann  
08.02.2020  
Sigurður I. Sigurjónsson

ÁRITUN HÖNNUNARSTJÓRA KT.  
STRANDGATA 11 HAFNARFJÖRÐUR KT. 120944-2669

BR.	DAGS.	BREYTING.	HA.



Strandgata 11 Hafnarfjörður S. 8644280 / 8984393. www.umsjaehf.is

VERKHEITI:  
**FJÖLBÝLISHÚS  
STUÐLASKARÐ 13  
HAFNARFJÖRÐUR**

TEIKNINGAHEITI:  
**EINLÍNUMYND  
AÐALTAFLA T0**

HÁNNAD: Sís	TEIKNAD: SÍS	YFIRFARID: JJ
DAGS. ÚTG: 17.02.2020	DAGS. BREYT: 	MÆLIKVARDI: 1:50
VERKNÚMÉR: 19-007	TEIKNINGANÚMÉR: R-0Q4	BLADST/ERD: A2
SAMPYKKT: Sigurður I. Sigurjónsson		KT. 200277-3929