



PRENTAD: föstudagur, 28. júní 2019 11:54:49

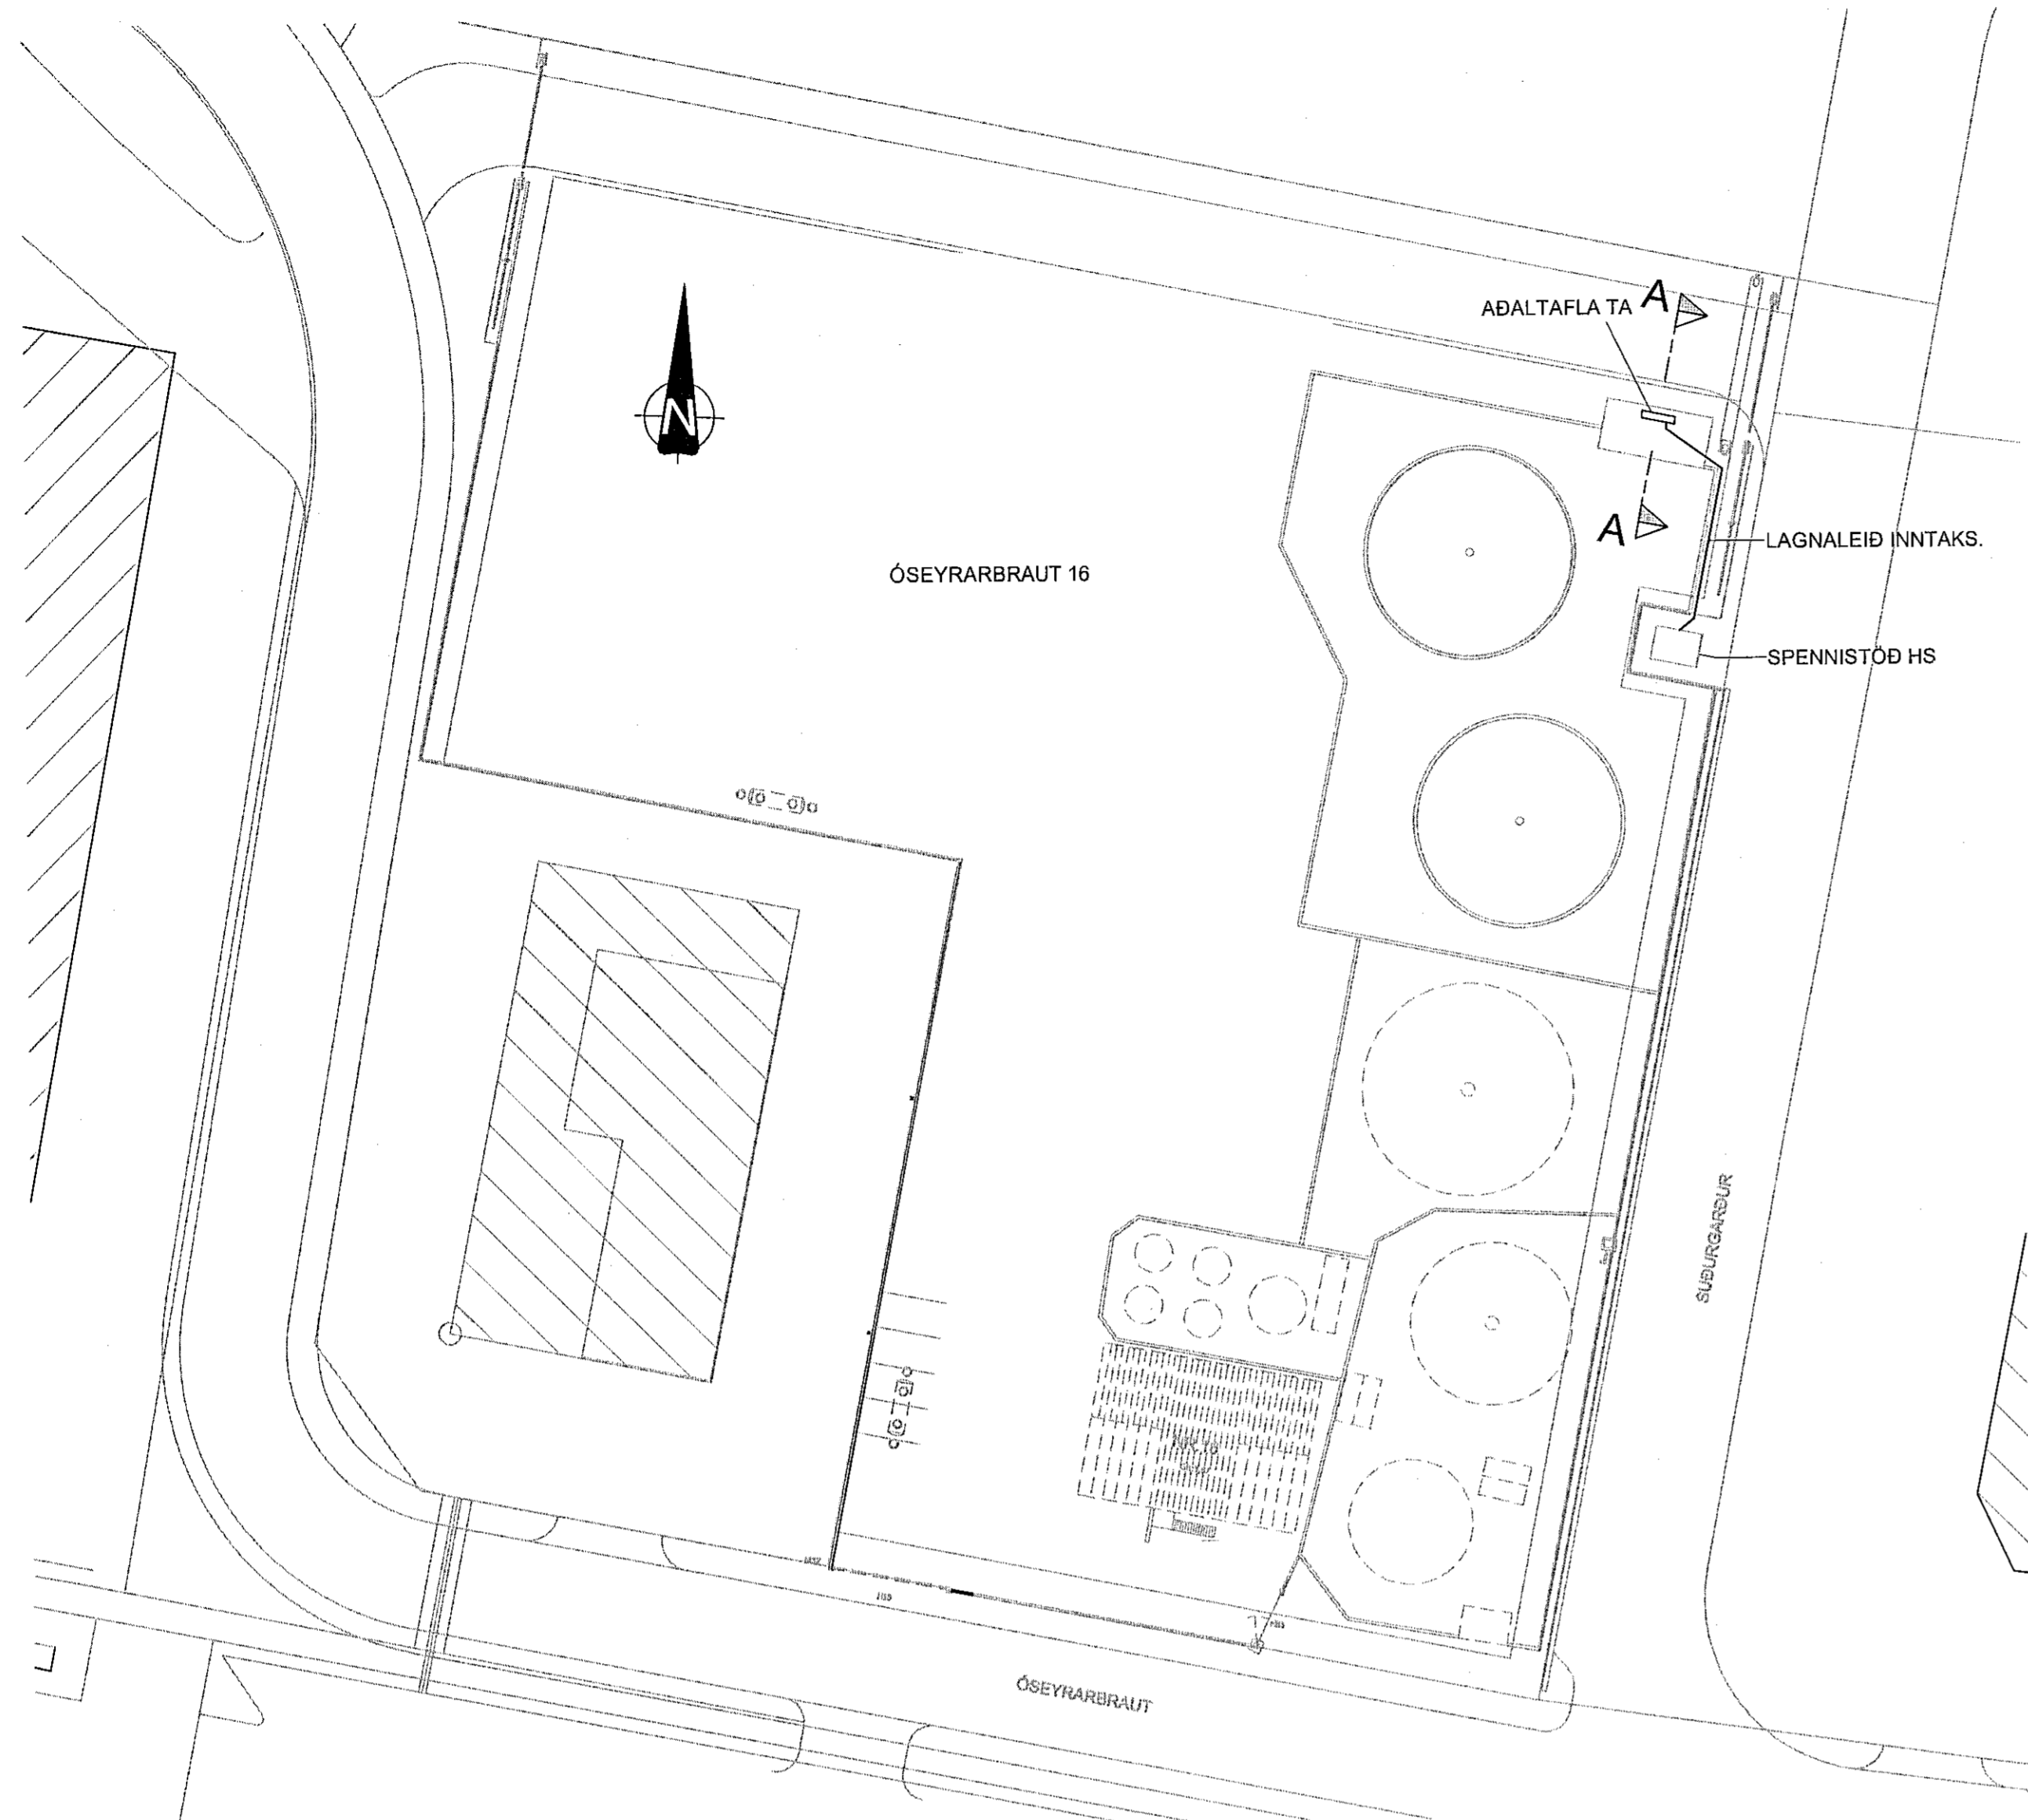


AFSTÖÐUMYND
1:500

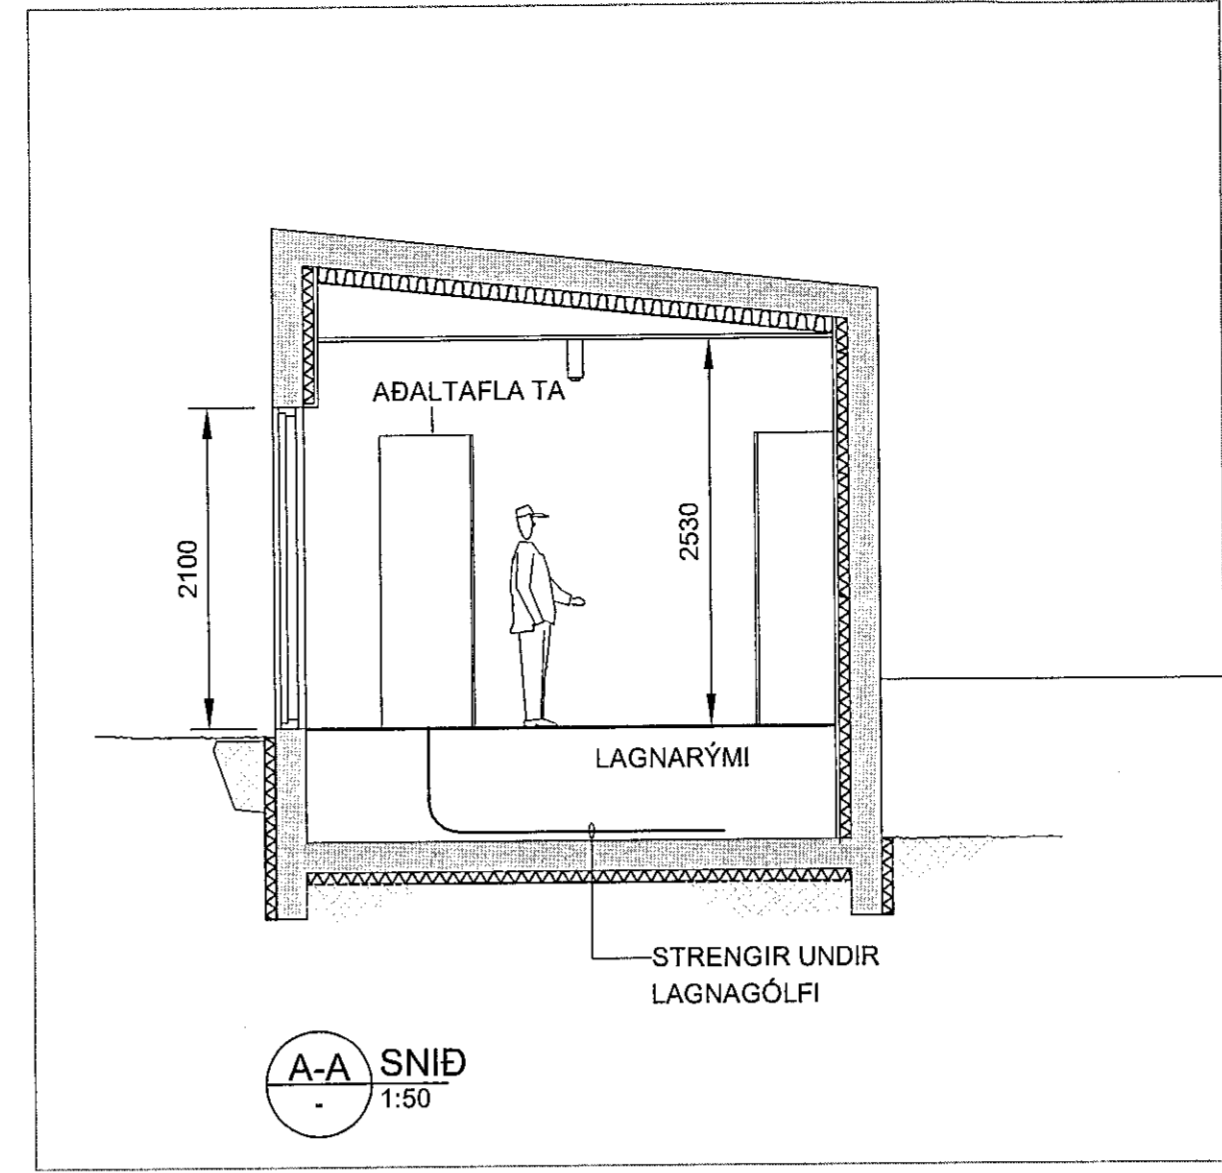

A-A SNID
1:50


Samþykkt
19 MAR 2020
Dýggjardulfrúna í Hafnarfjörð
F.H. Skjoldur Steinar Jónsson

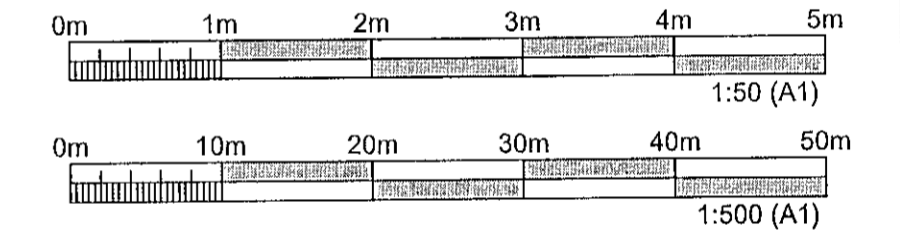

ÚTGÁFUFRILL					
ÚTG.	DAGS.	SKÝRINGAR	HANNAÐ	YFIRF.	SAMÞ.
01	27.06.2019	VERKTEIKNING	PJ	BK	PJ

DAGS. UNDRISKRIFTAR 3 03. 2020 F.H. MANNVITS (MANN OG KT) MANNVIT M.
DAGS. UNDRISKRIFTAR 03.03.2020 SAMRÁÐSNEFNDIN (MANN OG KT) ANDA MARÍA SYGNARSON

BYGGT Á ADALUPPDRATTUM - DAGS.: 27.06.2019 - ÚTGÁFA: 01

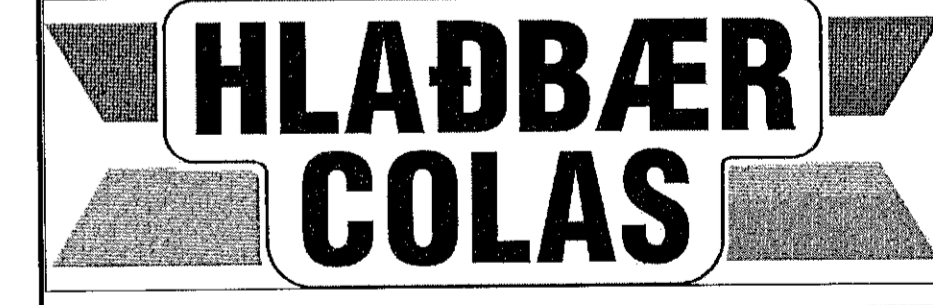

HÖNNUÐUR
MANNVIT
Urðarhvarf 6 203 Kópavogi Sími: 422 3000 Fax: 422 3001
www.mannvil.is mannvit@mannvil.is Kt: 430572-0169

HEITI VERKS
HLAÐBÆR - COLAS
ÓSEYRARBRAUT 16
221 - HAFNARFJÖRÐUR

HEITI TEIKNINGAR		FRUMÚTGÁFA		STÖRÐ	
RAFKERFI		27.06.2019		A1	
AFSTÖÐUMYND		MKV. 1:500 1:50			
SNID		VERKHEITI		TEIKNINGANÚMÉR	
		2110157		000 1X01	
				ÚTGÁFA	
				01	

TOLVUSKRÁ: C:\Mannvit\21102_110_157\05\DN\Grafteikni\Grafteikni21102_107_000.EDR-1X01-Afstoðum.dwg